


1 SECTION E - BUILDING 8
1 : 100

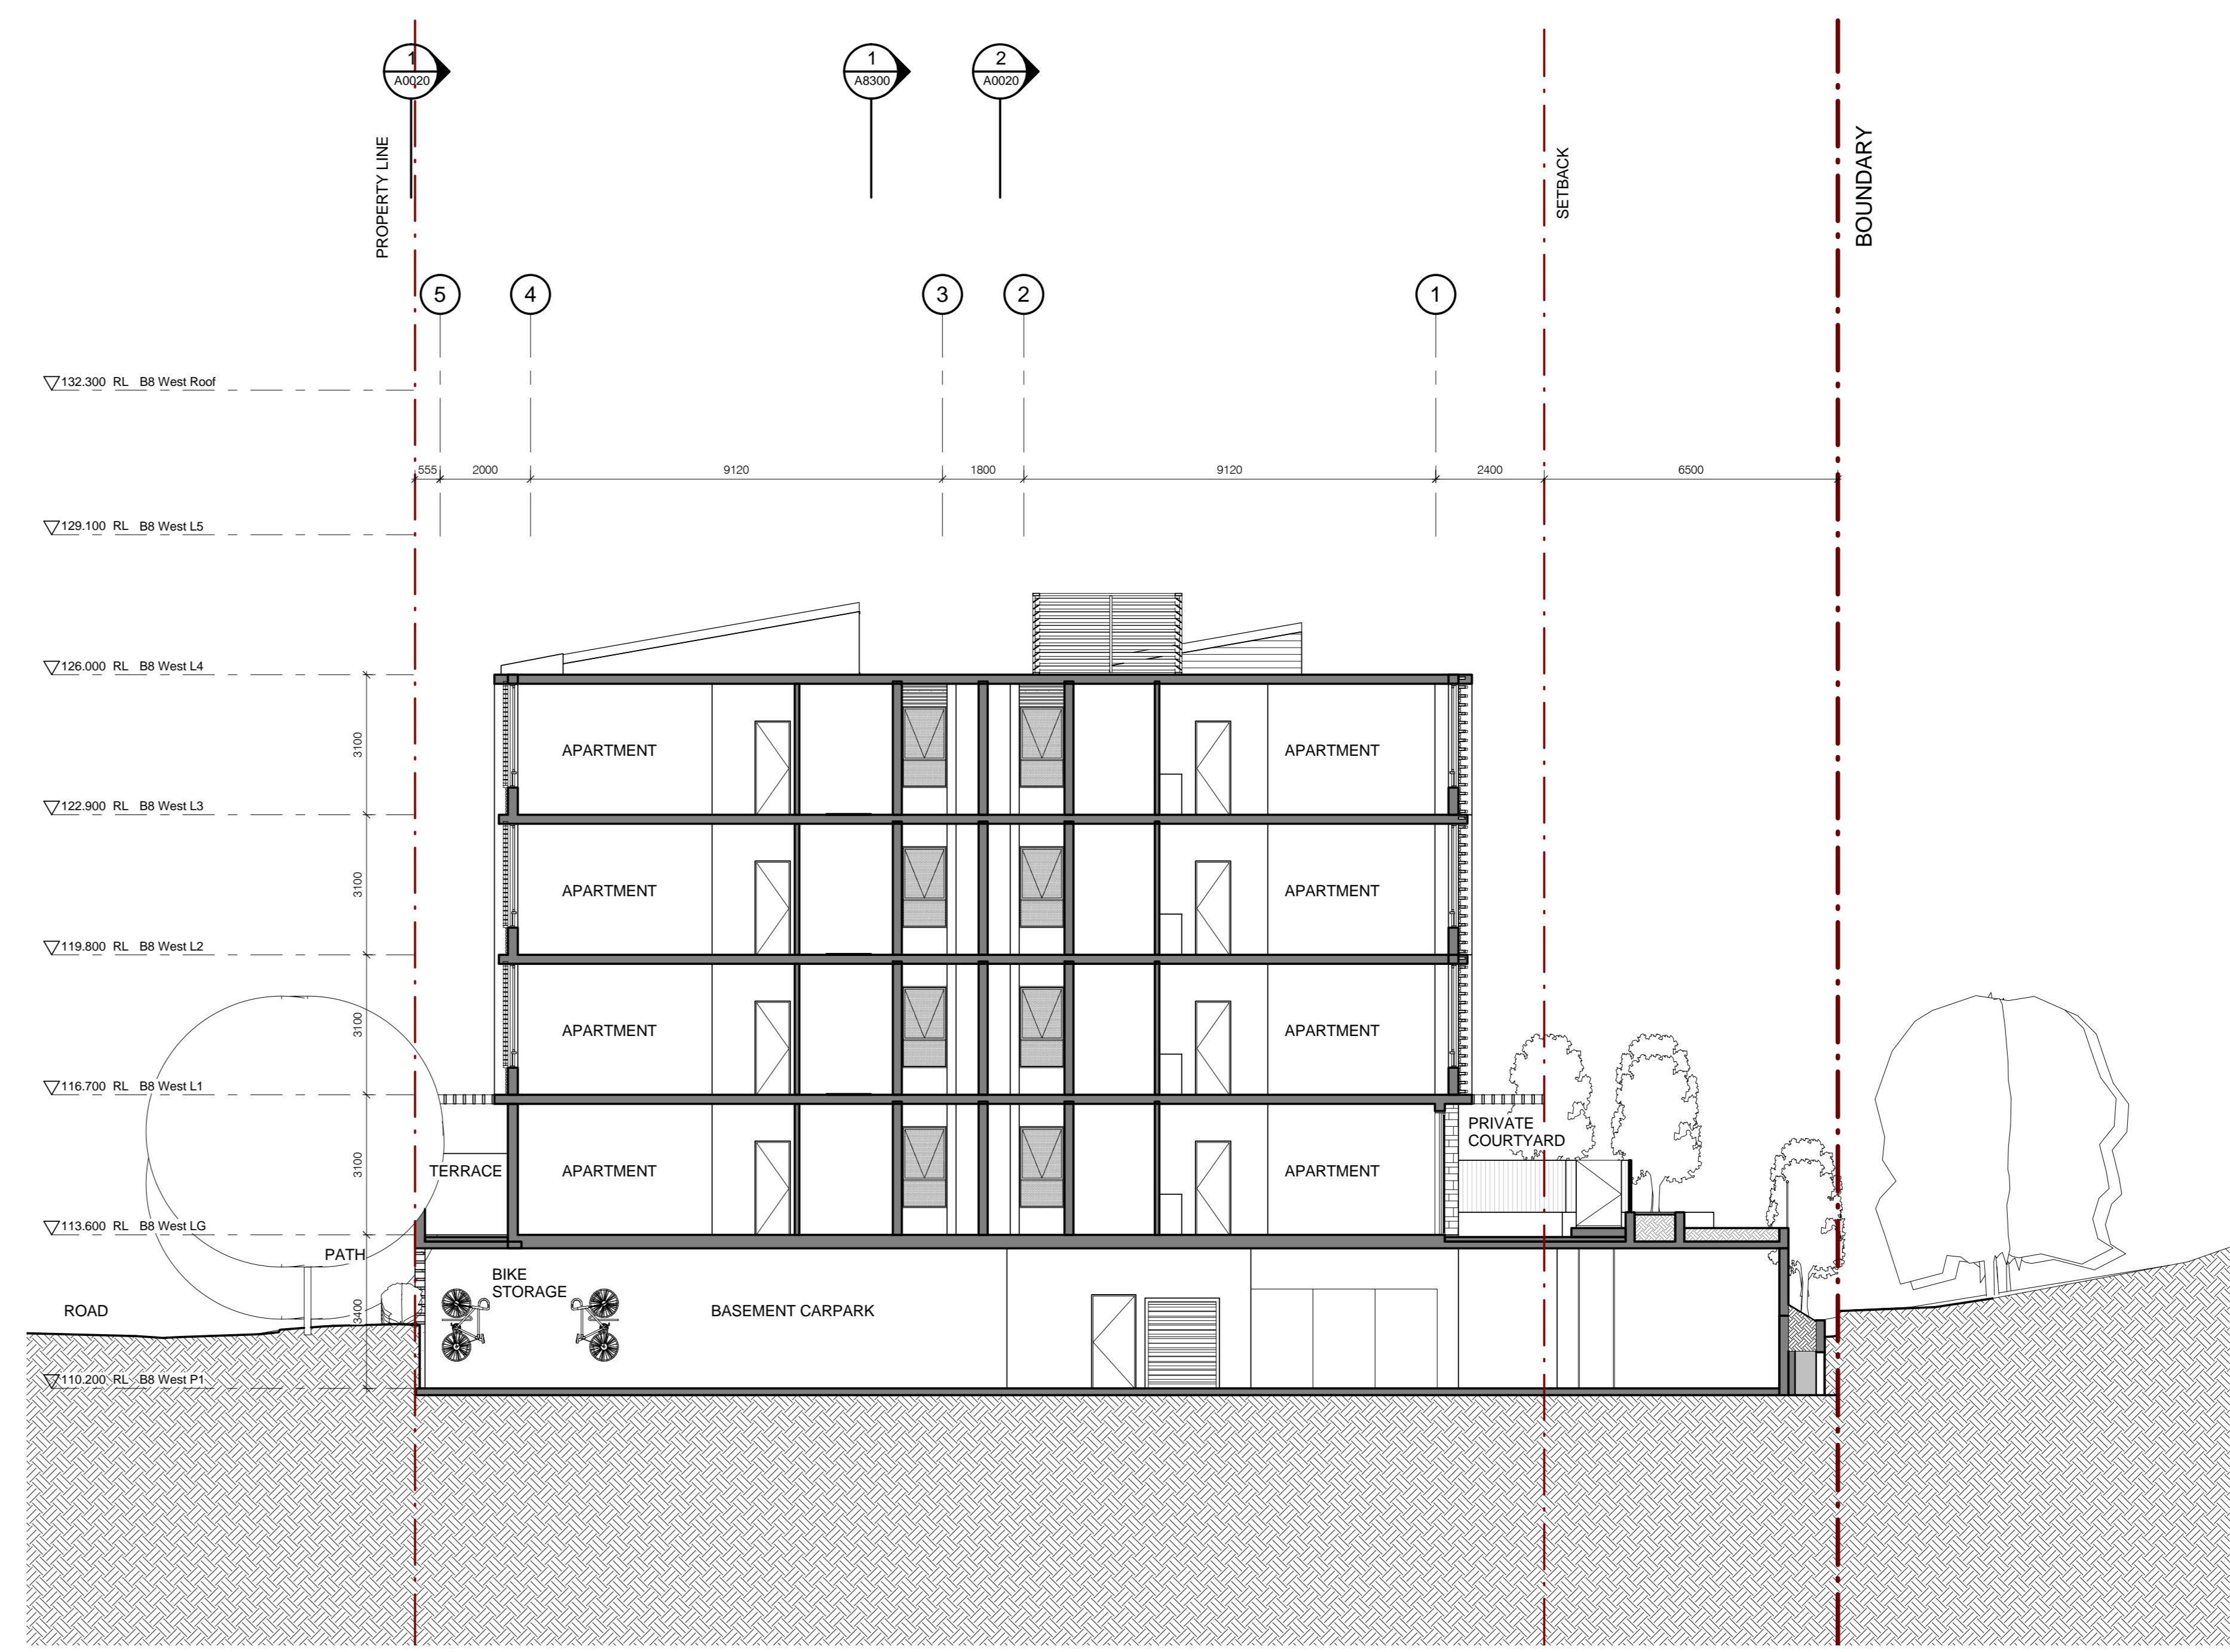

2 SECTION F - BUILDING 8
1 : 100

NOTE:

1. Furniture layout shown indicative only.
2. Site and Landscape shown for context only. Refer to Landscape Drawings .

Revision	Revision	Revision	Key Plan	Consultants	Client	Architect	Drawing	Project		
Do not scale from drawings. Verify all dimensions on site before commencing work. Copying or the reproduction of this drawing is strictly prohibited without the consent of Peddle Thorp & Walker P/L.	PROJECT APPLICATION PROJECT APPLICATION RE-ISSUE 13.12.2010 05.04.2011			Landscape Architects: Sturt Associates Daylight/Solar Access: Heggies Traffic: Transport and Traffic Planning Associates Natheers/Basik: Efficient Living Acoustic: Acoustic Logic	Suite 91, Level 5, 330 Wattle Street, Ultimo NSW 2007 2 Lincon Street, Lane Cove NSW 2066 Suite 603, Level 6, 282 Victoria Avenue, Chatswood NSW 2067 24B/176 South Creek Road, Cromer NSW 2099 9 Sarah Street, Mascot NSW 2020	Tel: 9211 3744 Tel: 9427 8100 Tel: 9411 5660 Tel: 9944 0332 Tel: 8338 9888	Meriton Apartments Pty Ltd Level 11, 528 Kent Street Sydney NSW 2000 T (02) 928 72988 F (02) 928 72777 www.meriton.com.au	PTW Architects Level 17, 9 Castlereagh St Sydney NSW Australia 2000 T 612 9232 5877 F 612 9221 4139 www.ptw.com.au	PROJ NO: 209 001 SCALE: As indicated @ A0 DATE: 10/2010 APPROVED: PSC	Epping Park 61 Moods Lane, Epping Stage 1 (Building 7-8) A8301 PROJECT APPLICATION