


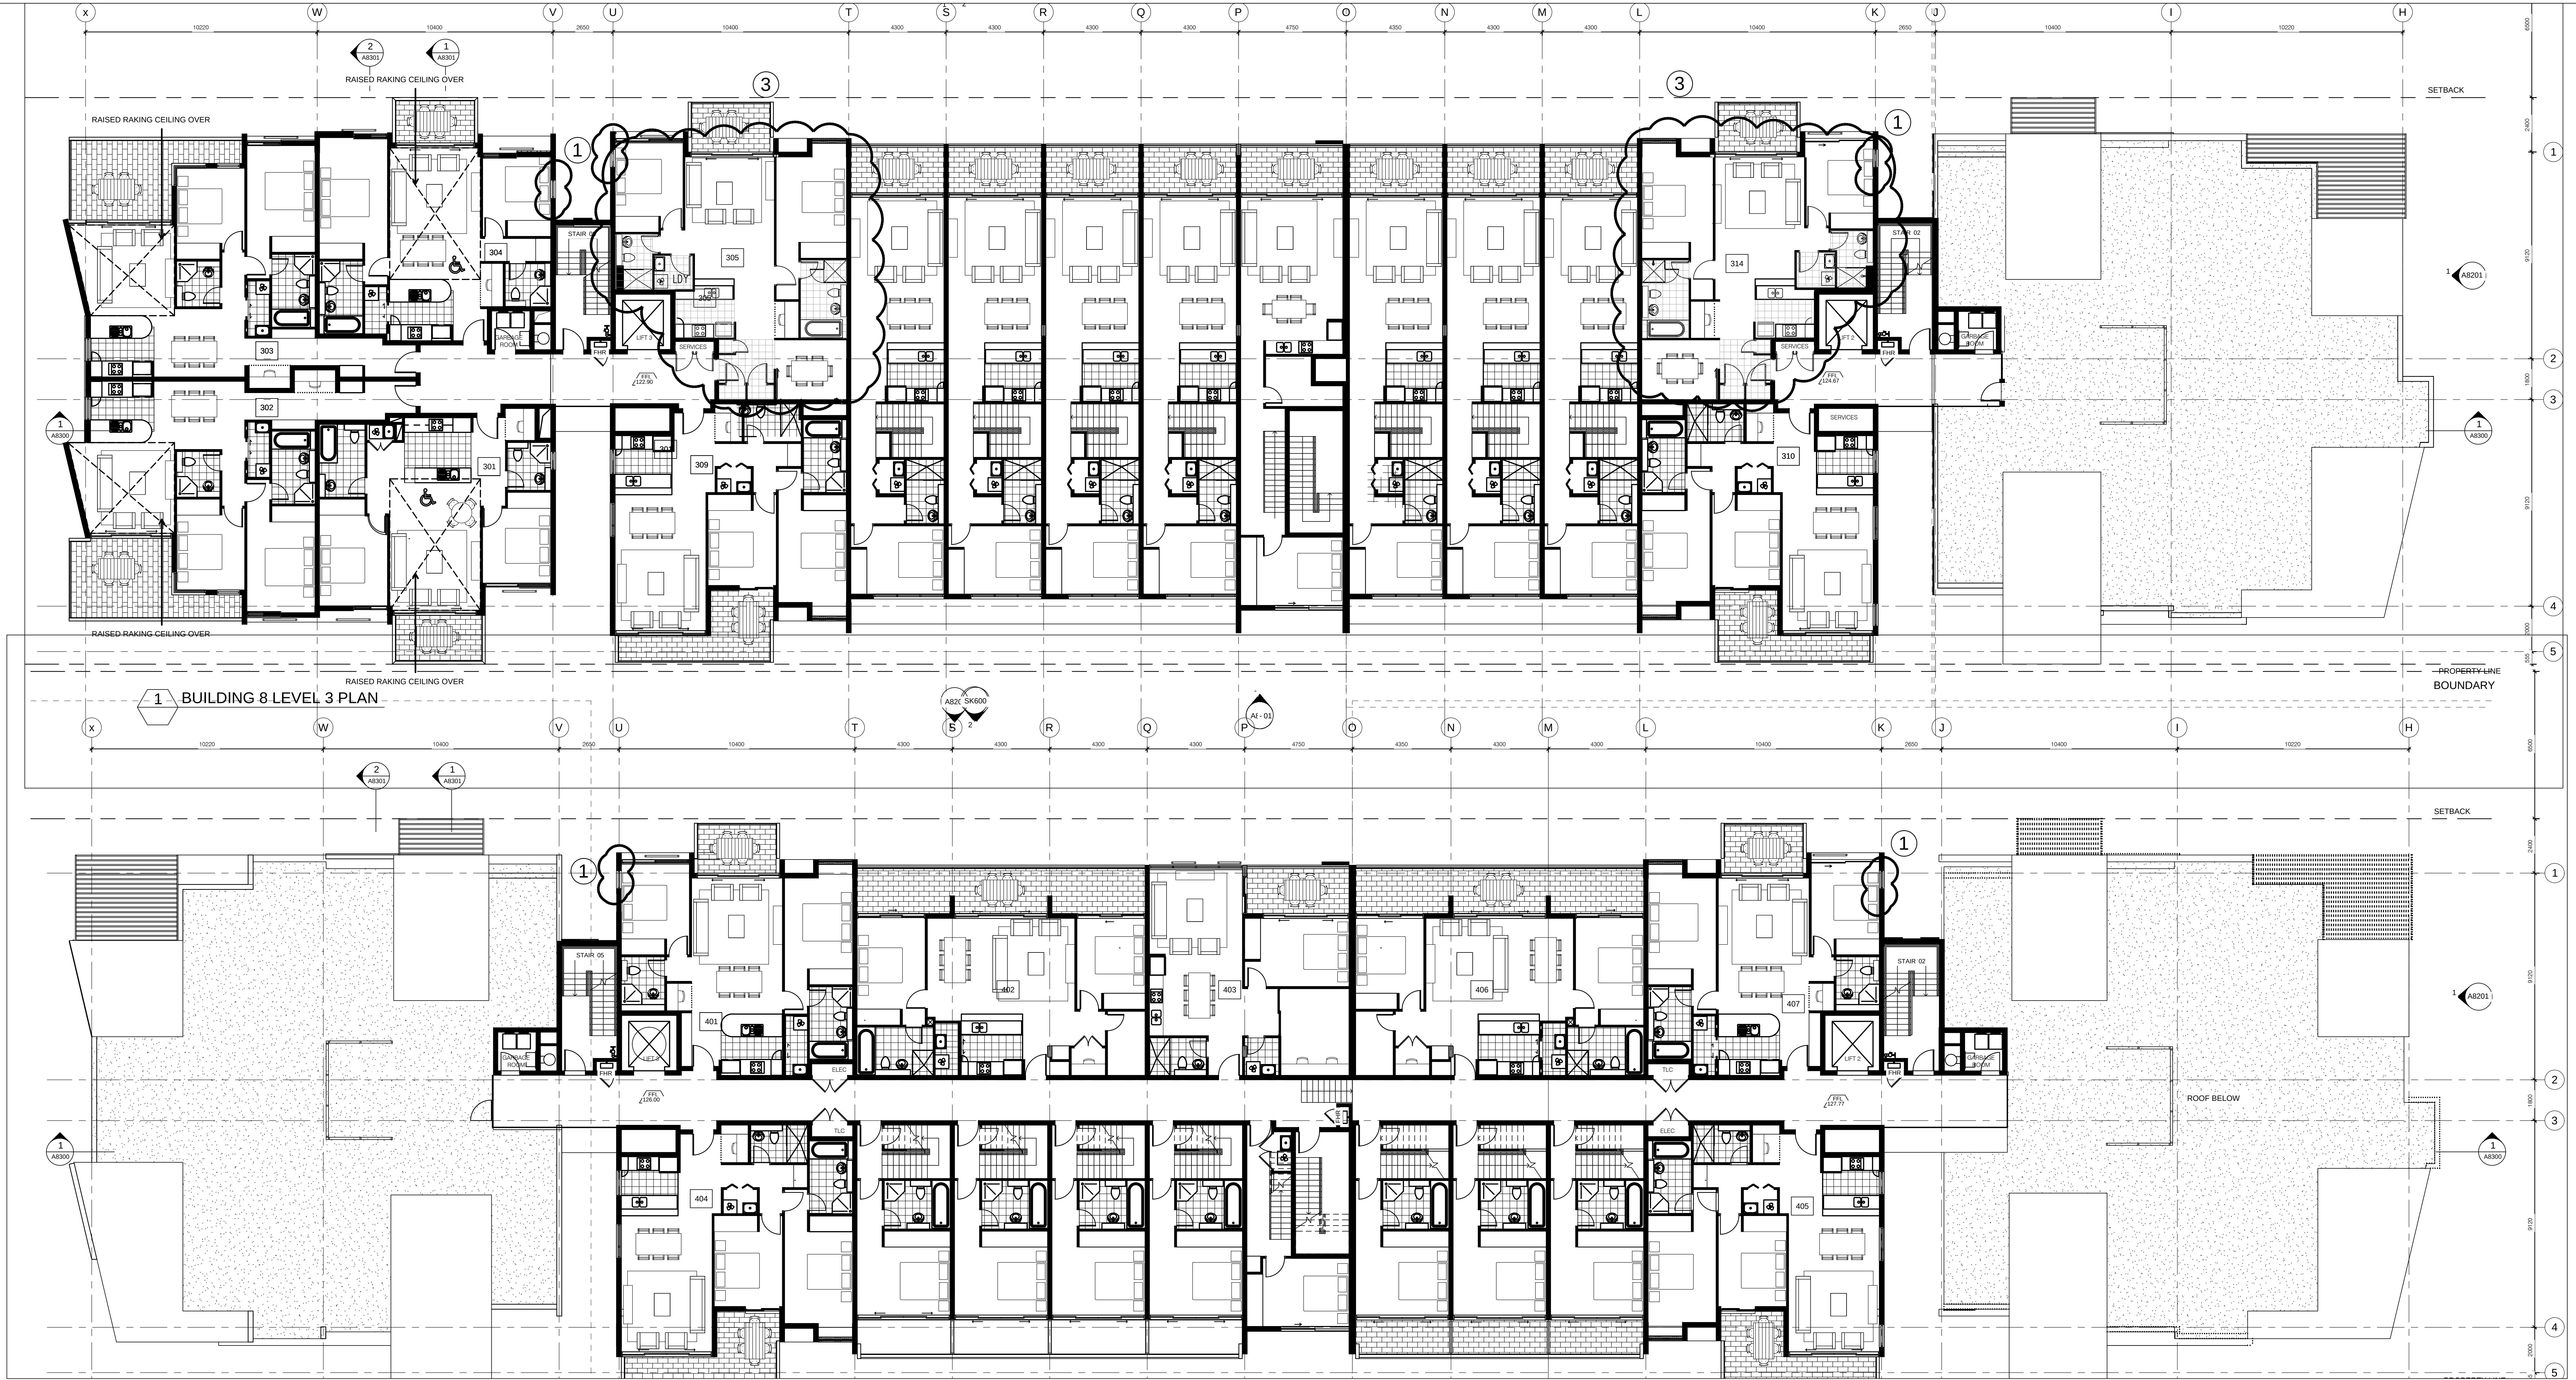

1 BUILDING 8 LEVEL 3 PLAN

2 BUILDING 8 LEVEL 4 PLAN

MODIFICATION LEGEND NOTES

- 1 - WINDOW REPOSITIONED
- 2 - WALL REMOVED - GLAZING ADDED
- 3 - MODIFICATION TO UNIT

KEY

FHR FIRE HOSE REEL
HYD FIRE HYDRANT
TLC TELECOM CUPBOARD
ELEC ELECTRICAL CUPBOARD

NOTE:

- 1. Furniture layout shown indicative only.
- 2. Site and Landscape shown for context only. Refer to Landscape Drawings .