



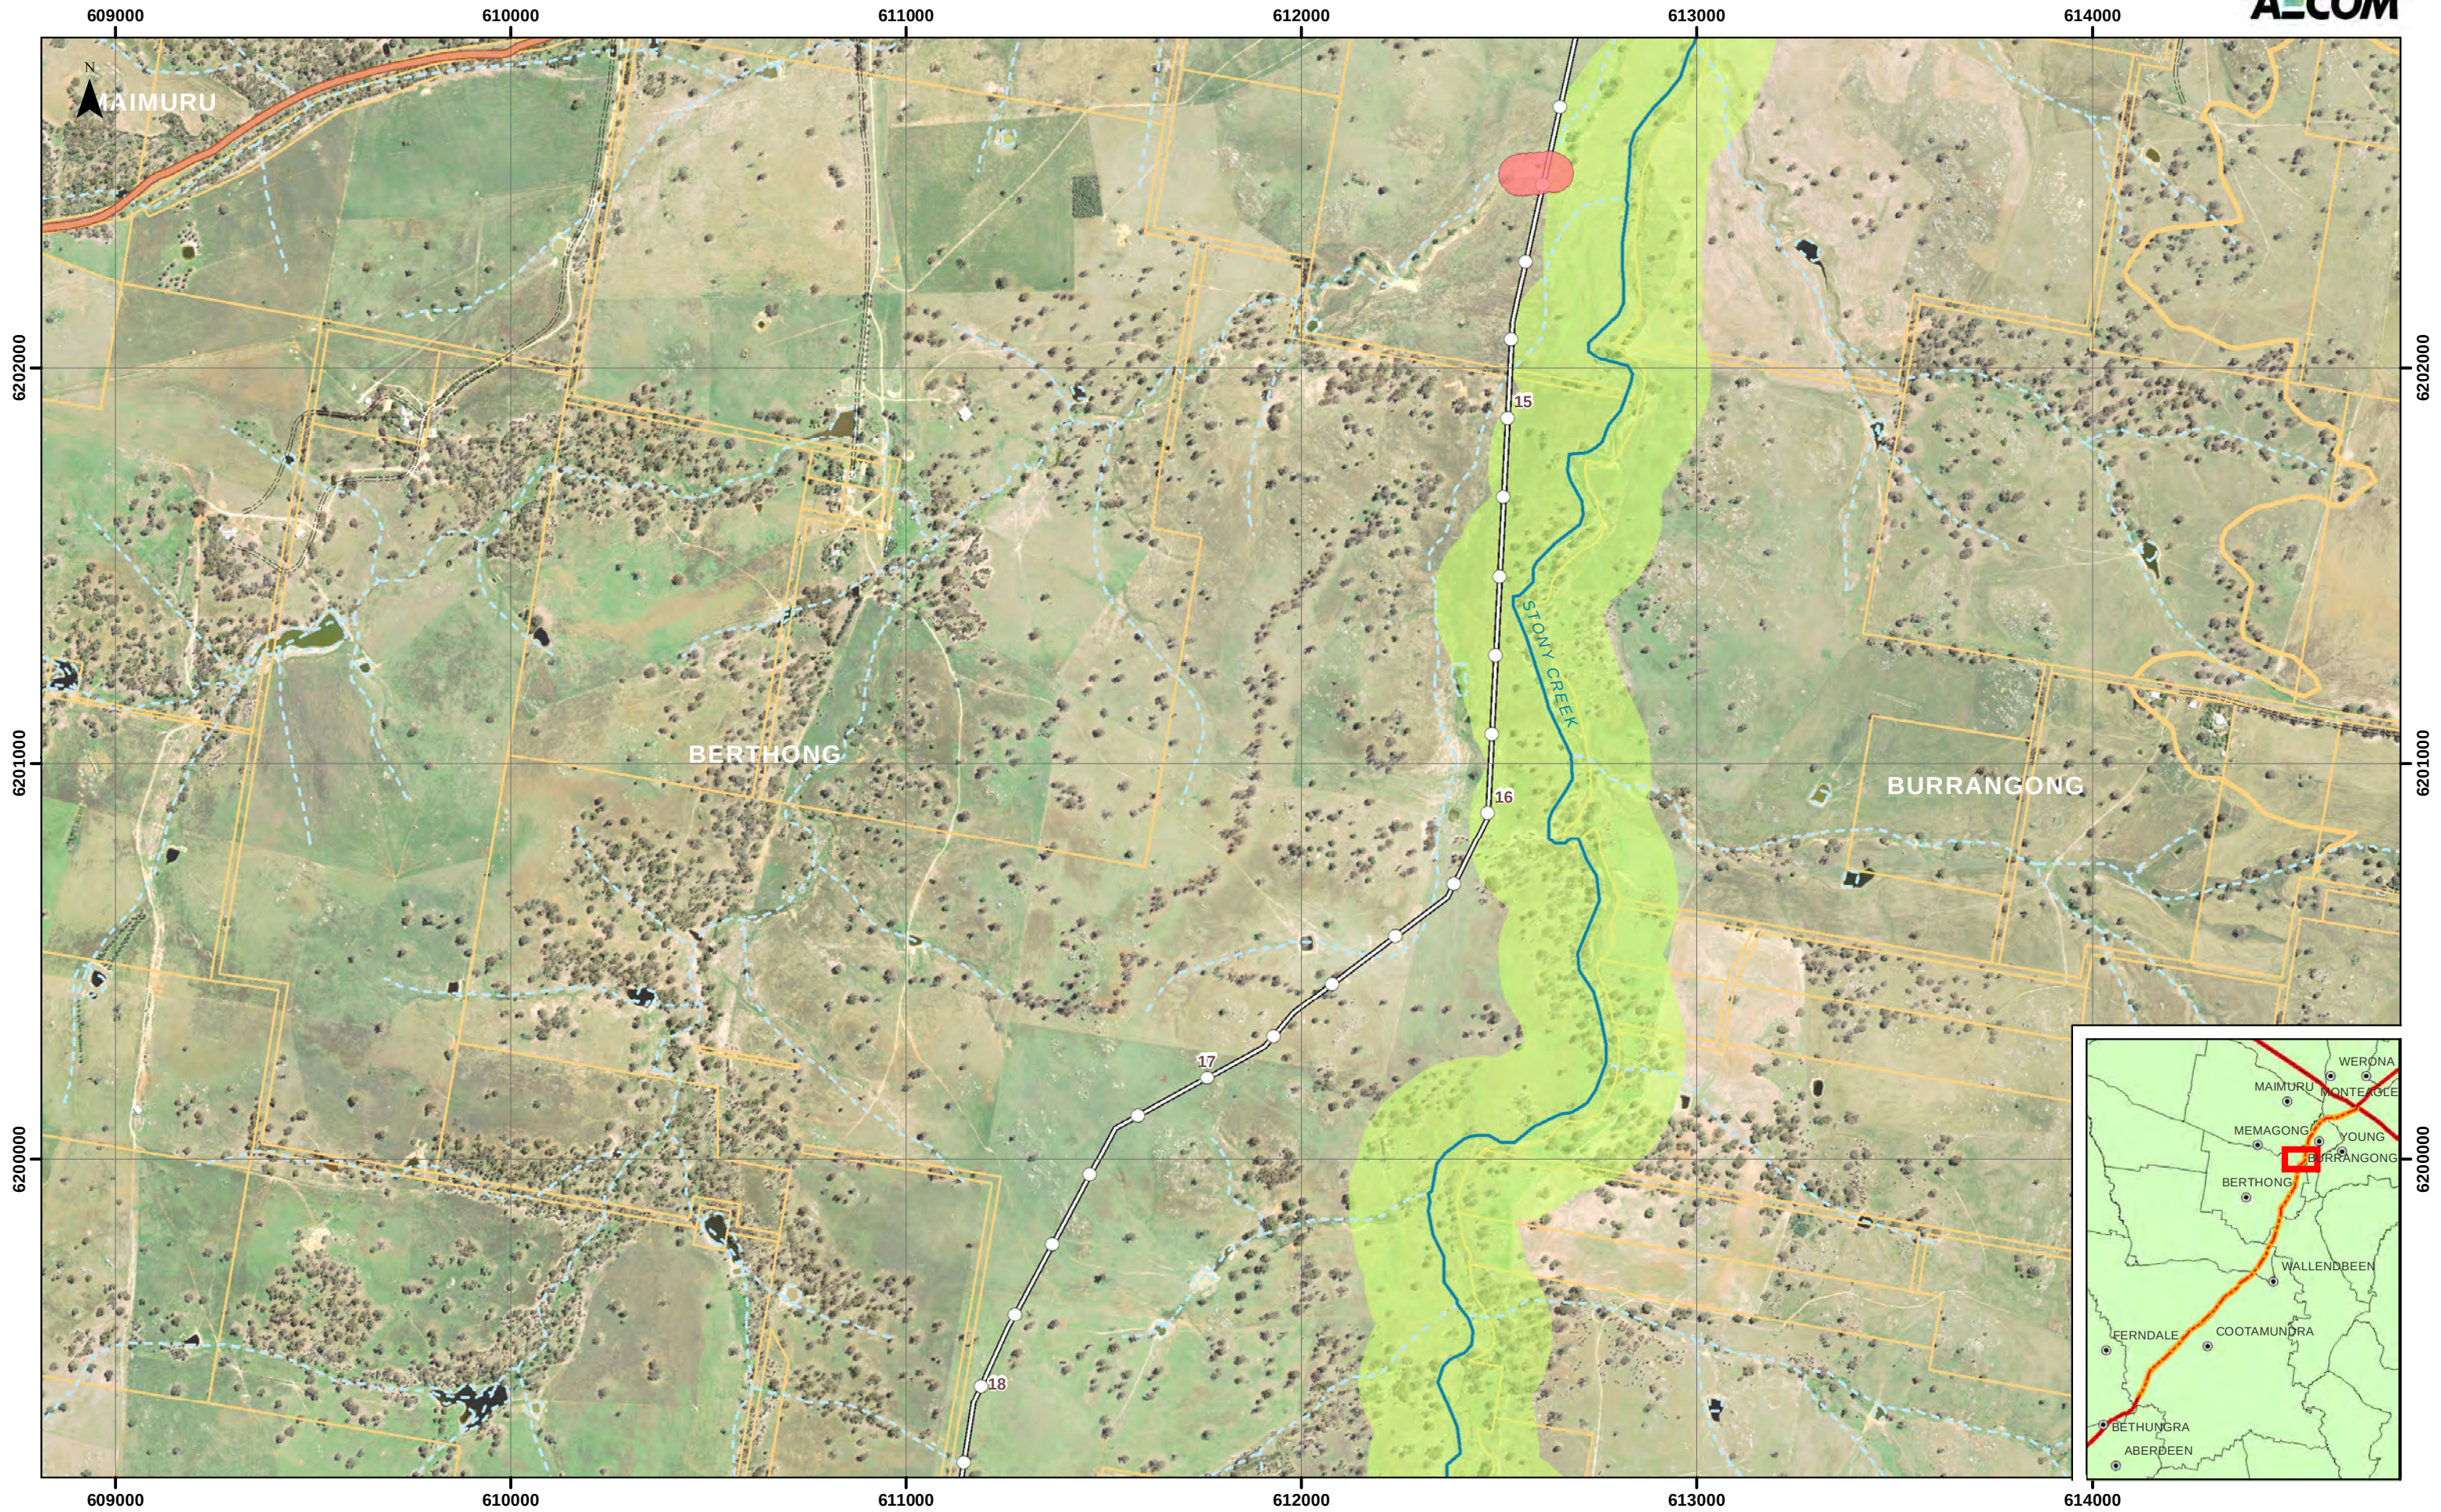

Archaeological Site Salvage Excavation Surface Collection 200m Interval Point	Gas Pipeline Section 2 Property Boundary Railway Historic Site Monitoring	Major Drainage Minor Drainage Cultural Heritage Sensitivity Historic Site	Built-up Park/ Nature Reserve Suburb Aboriginal Site Monitoring	Highway Main Road Connector Road Local Road	Path Private Road Unsealed Road Vehicular Track	Scarred Tree Aborist Inspection Fenced No Direct Impacts	YOUNG - WAGGA WAGGA PIPELINE SECTION 2 Management Recommendations Source: LPMA (2010), StreetPro (2009) 0 0.25 0.5 1 km GDA94 - MGA Zone 55	Aug 2011 60189491 Fig. 5.4
---	---	---	---	---	---	--	---	--

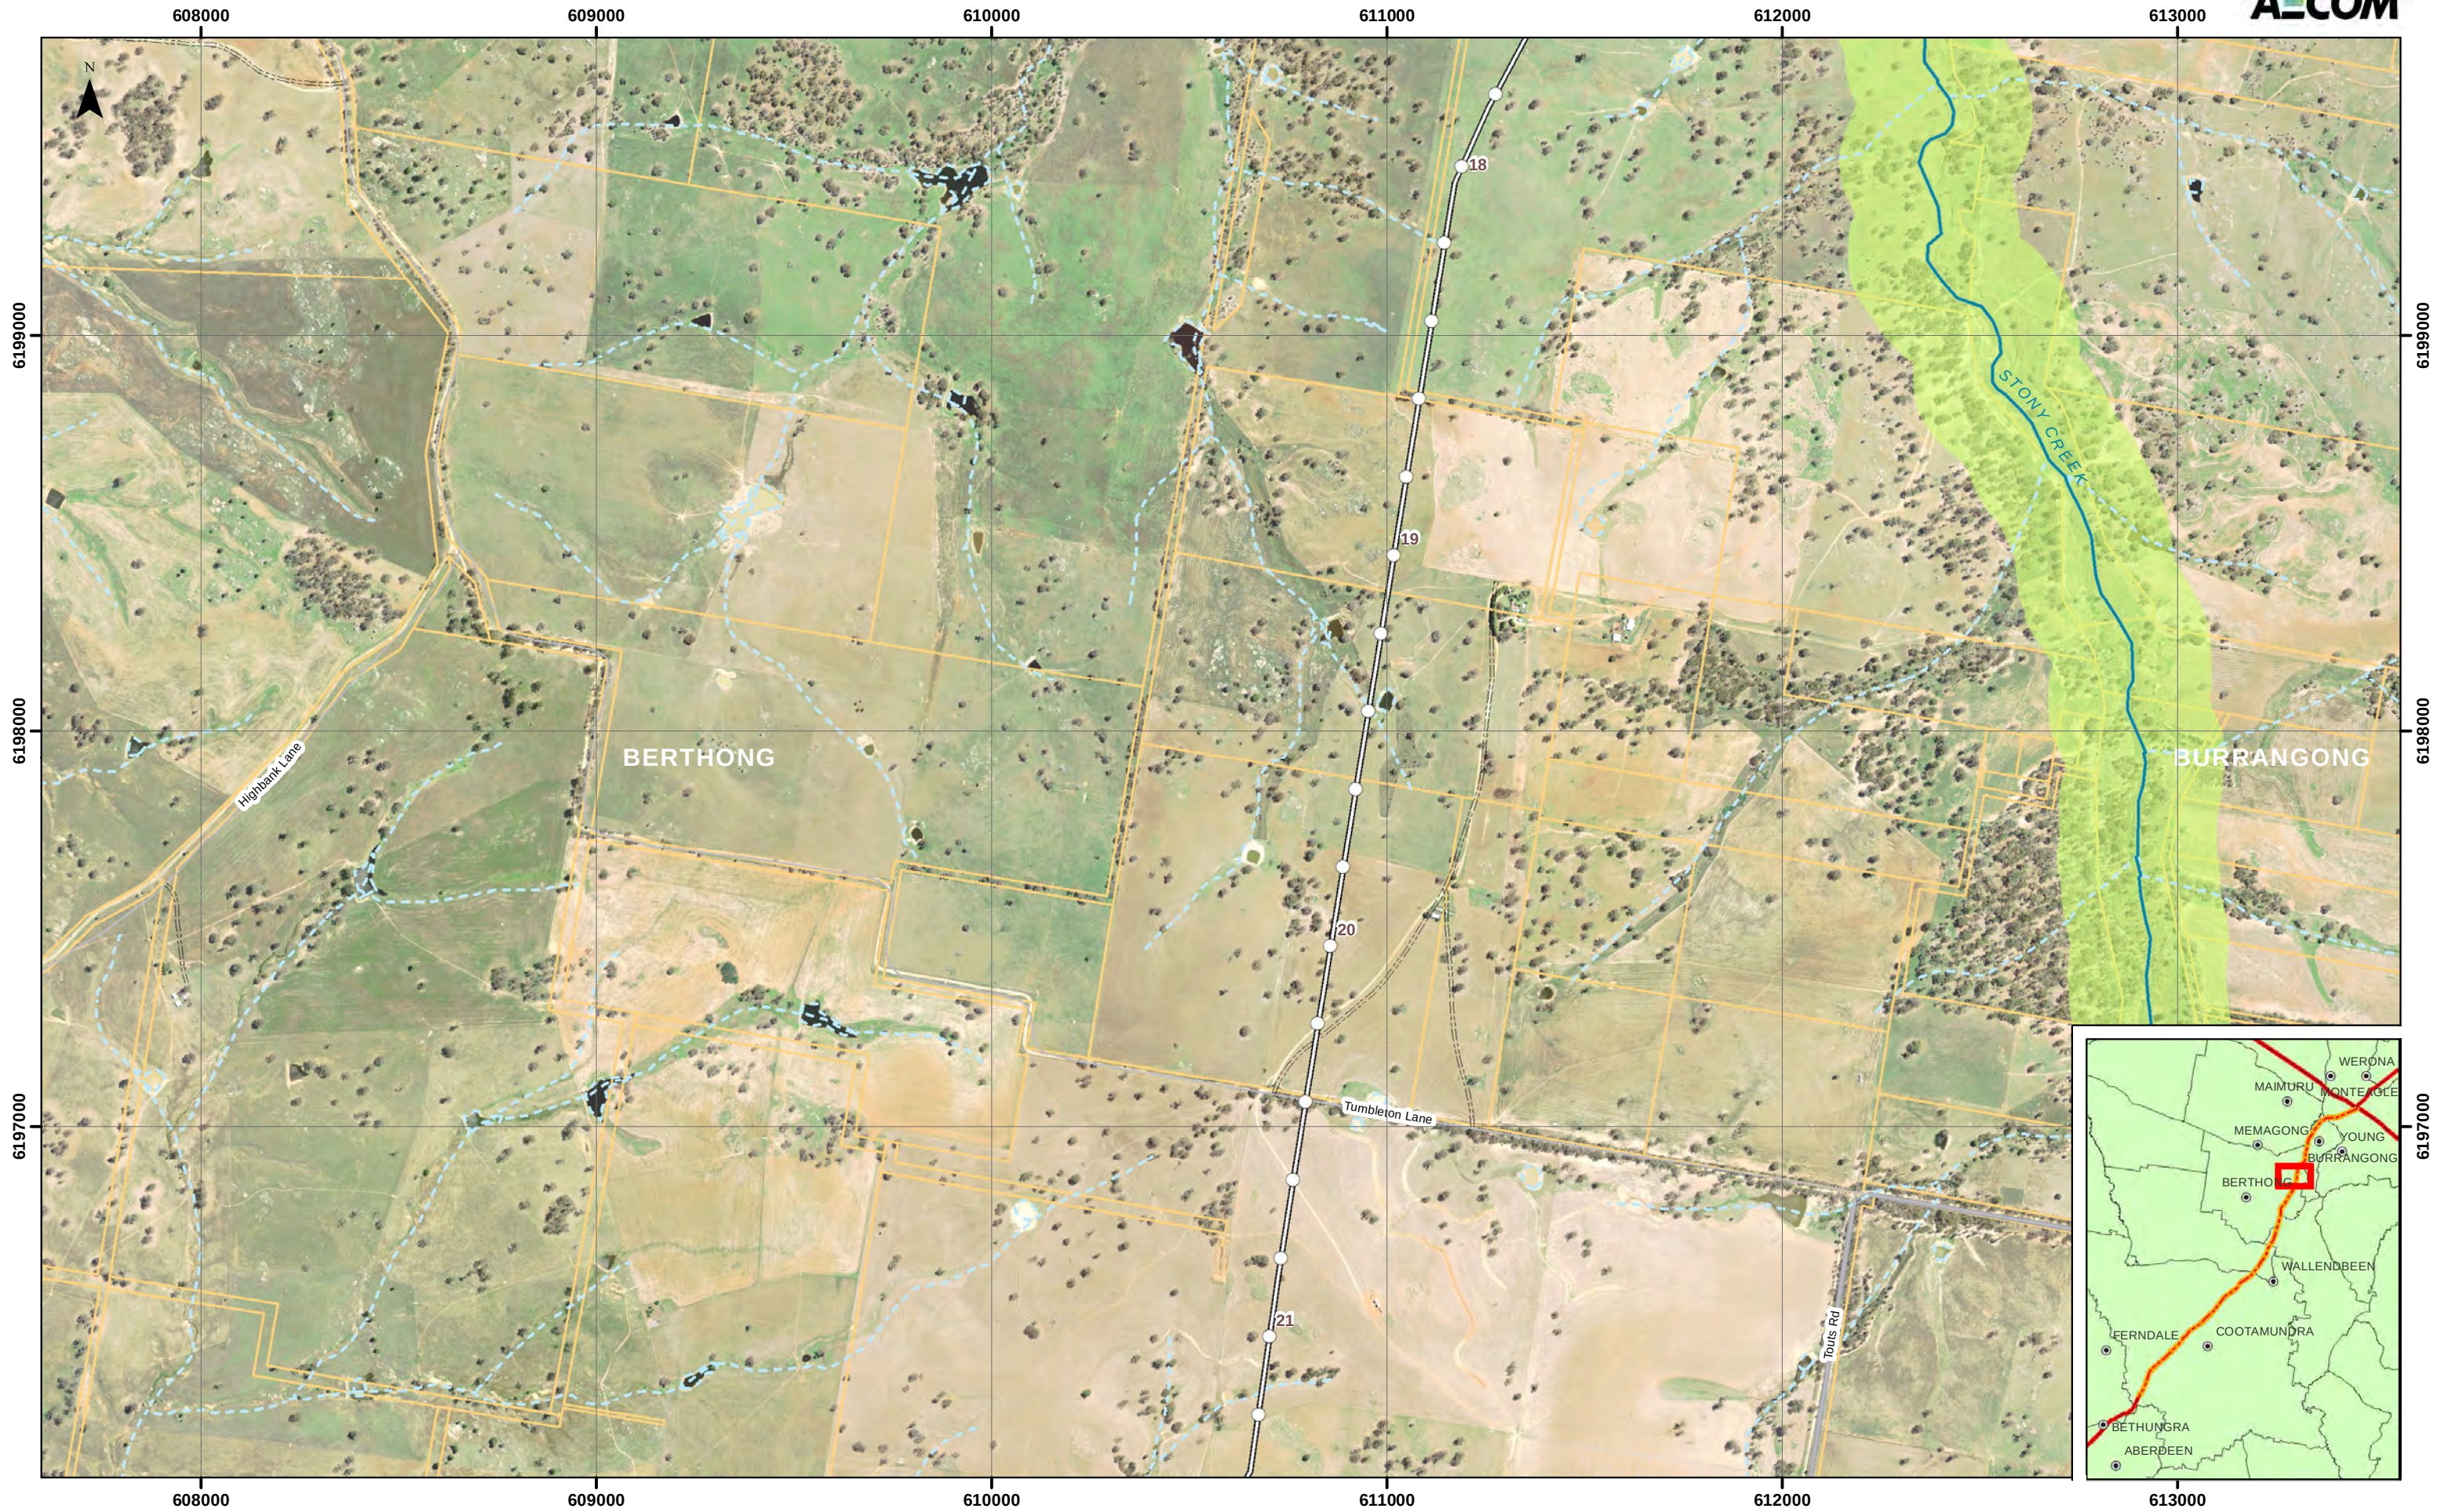

- Archaeological Site
- Salvage Excavation
- Surface Collection
- 200m Interval Point

- Gas Pipeline Section 2
- Property Boundary
- Railway
- Historic Site Monitoring

- Major Drainage
- Minor Drainage
- Cultural Heritage Sensitivity
- Historic Site


- Built-up
- Park/ Nature Reserve
- Suburb
- Aboriginal Site Monitoring

- Highway
- Main Road
- Connector Road
- Local Road

- Path
- Private Road
- Unsealed Road
- Vehicular Track

- Scarred Tree
- Aborist Inspection
- Fenced
- No Direct Impacts

YOUNG - WAGGA WAGGA PIPELINE SECTION 2
Management Recommendations
Source: LPMA (2010), StreetPro (2009)
0 0.25 0.5 1 km
GDA94 - MGA Zone 55

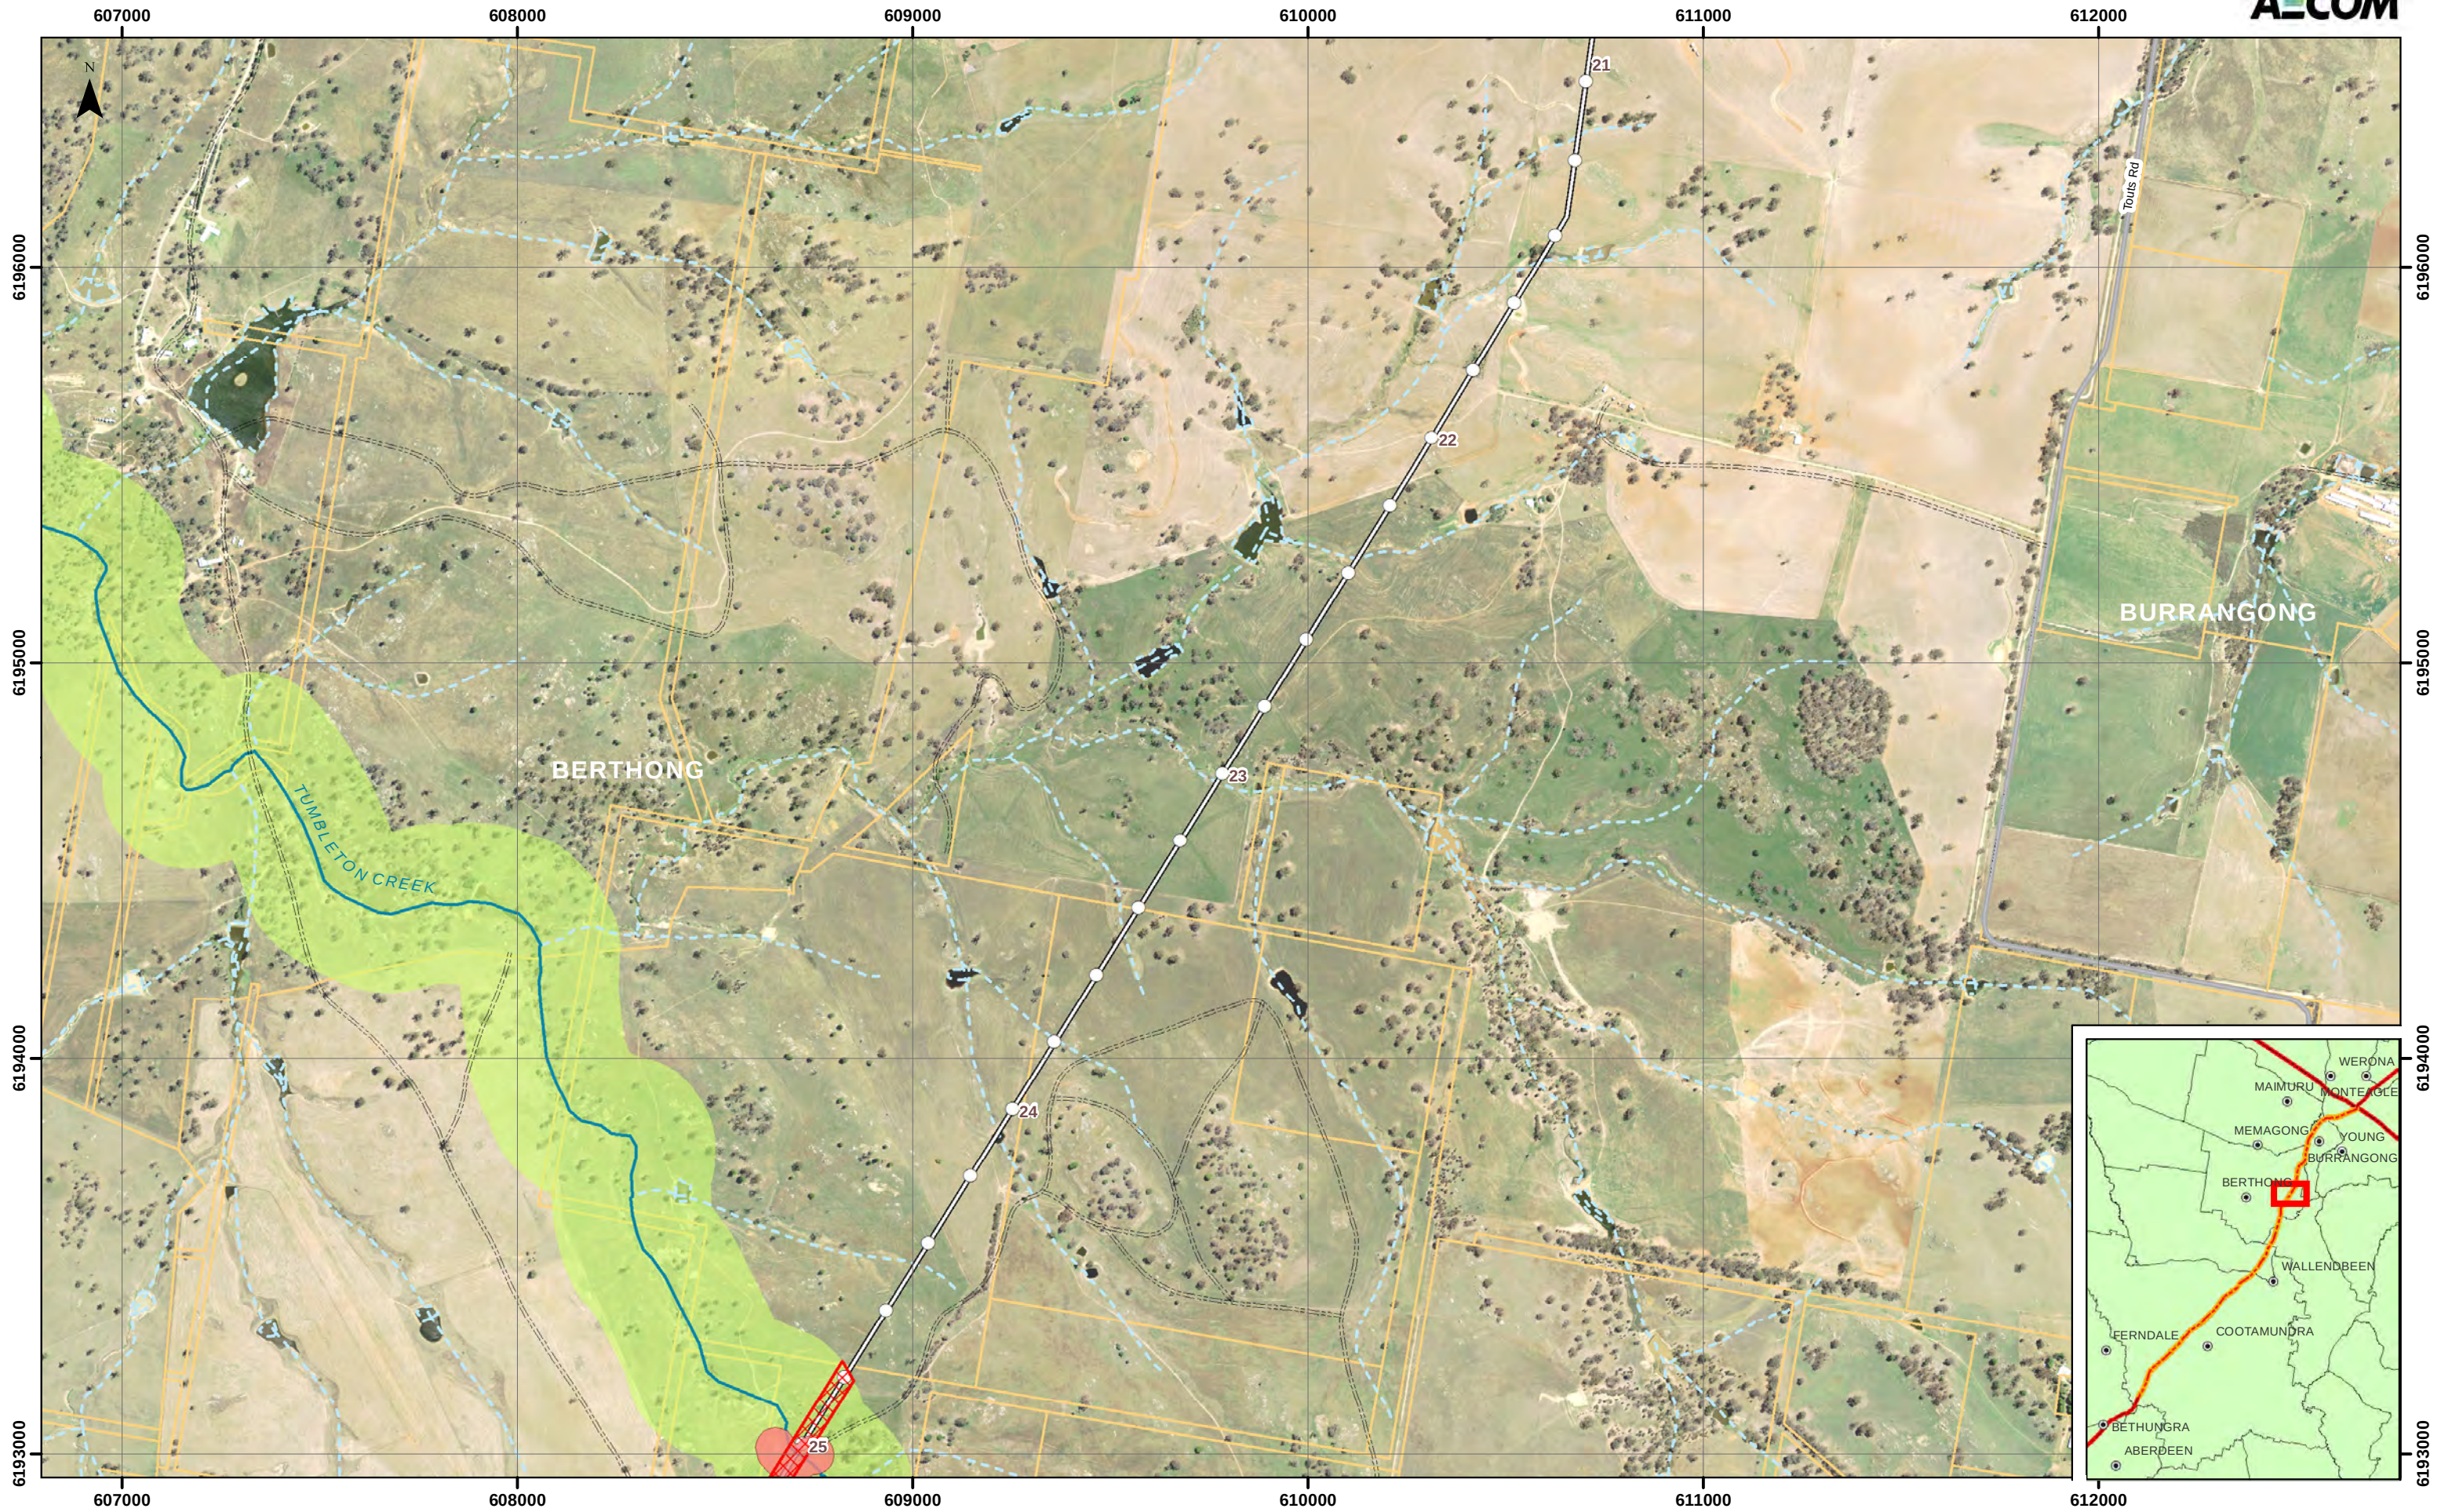

- Archaeological Site
- Salvage Excavation
- Surface Collection
- 200m Interval Point

- Gas Pipeline Section 2
- Property Boundary
- Railway
- Historic Site Monitoring

- Major Drainage
- Minor Drainage
- Cultural Heritage Sensitivity
- Historic Site


- Built-up
- Park/ Nature Reserve
- Suburb
- Aboriginal Site Monitoring

- Highway
- Main Road
- Connector Road
- Local Road


- Path
- Private Road
- Unsealed Road
- Vehicular Track

- Scarred Tree
- Aborist Inspection
- Fenced
- No Direct Impacts

YOUNG - WAGGA WAGGA PIPELINE SECTION 2
Management Recommendations
 Source: LPMA (2010), StreetPro (2009)
 0 0.25 0.5 1 km
 GDA94 - MGA Zone 55

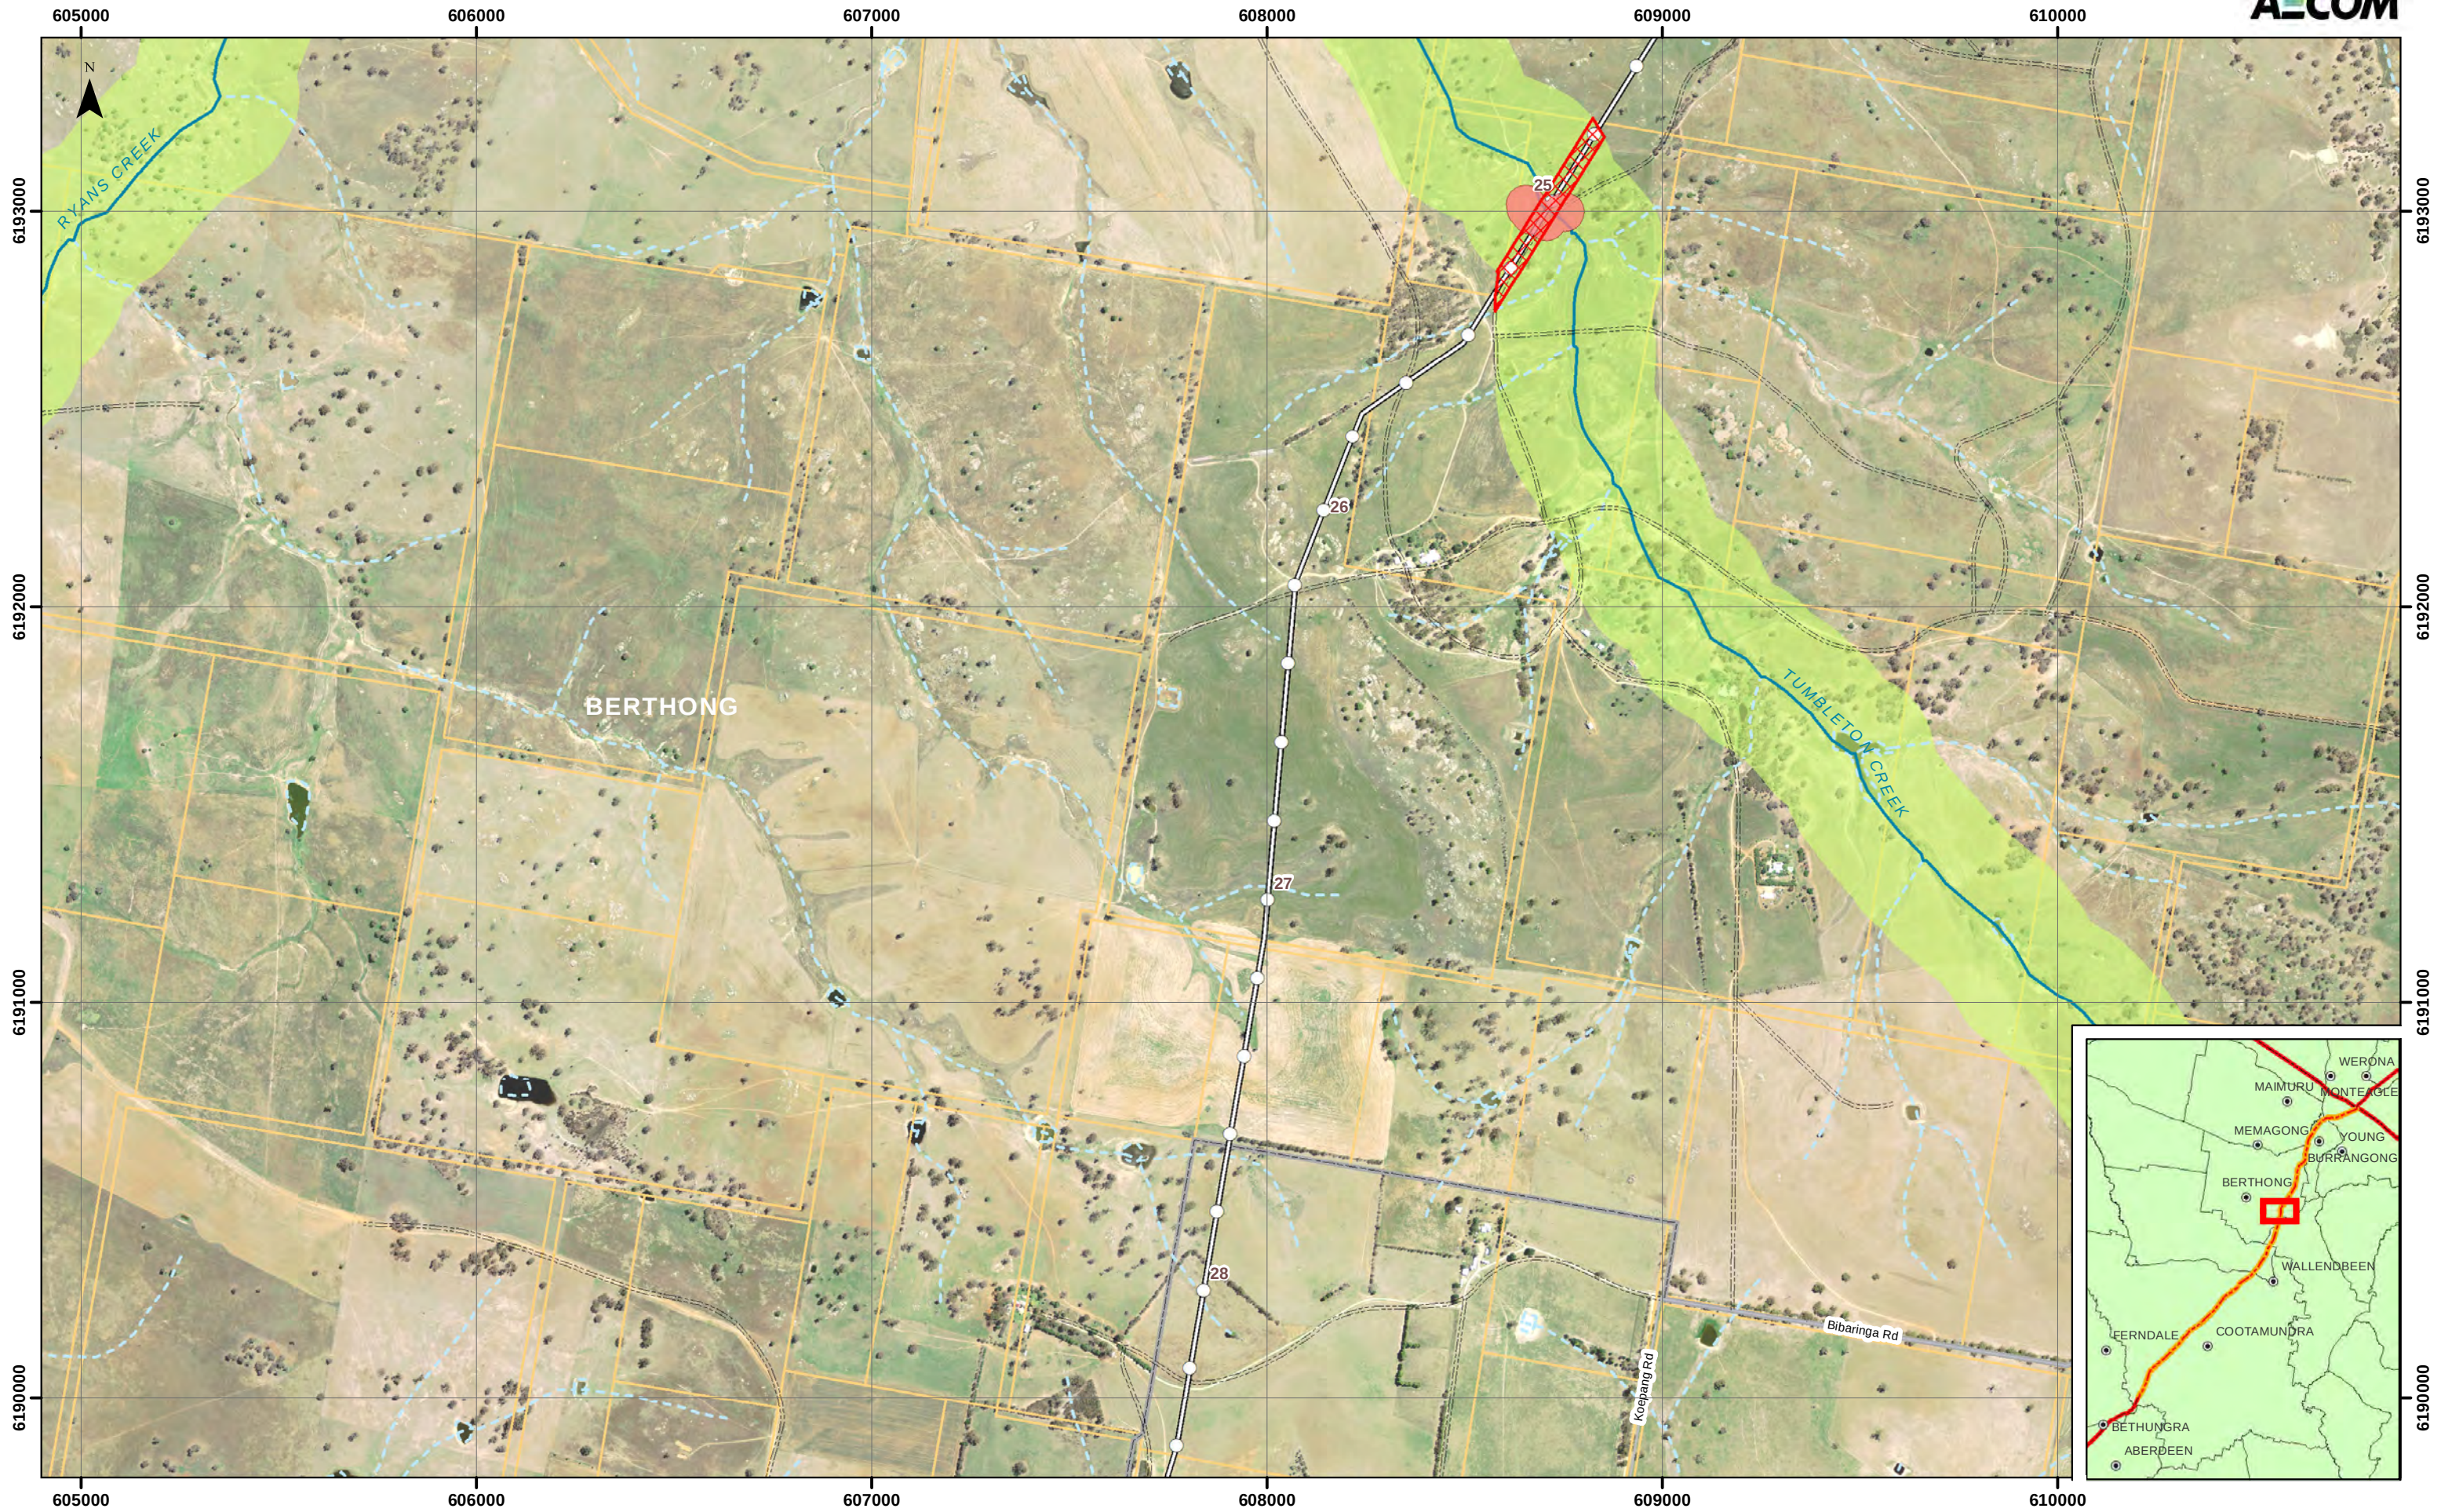

Archaeological Site Salvage Excavation Surface Collection 200m Interval Point	Gas Pipeline Section 2 Property Boundary Railway Historic Site Monitoring	Major Drainage Minor Drainage Cultural Heritage Sensitivity Historic Site	Built-up Park/ Nature Reserve Suburb Aboriginal Site Monitoring	Highway Main Road Connector Road Local Road	Path Private Road Unsealed Road Vehicular Track	Scarred Tree Aborist Inspection Fenced No Direct Impacts	YOUNG - WAGGA WAGGA PIPELINE SECTION 2 Management Recommendations Source: LPMA (2010), StreetPro (2009) 0 0.25 0.5 1 km GDA94 - MGA Zone 55	Aug 2011 60189491 Fig. 5.7
---	---	---	---	---	---	--	--	--

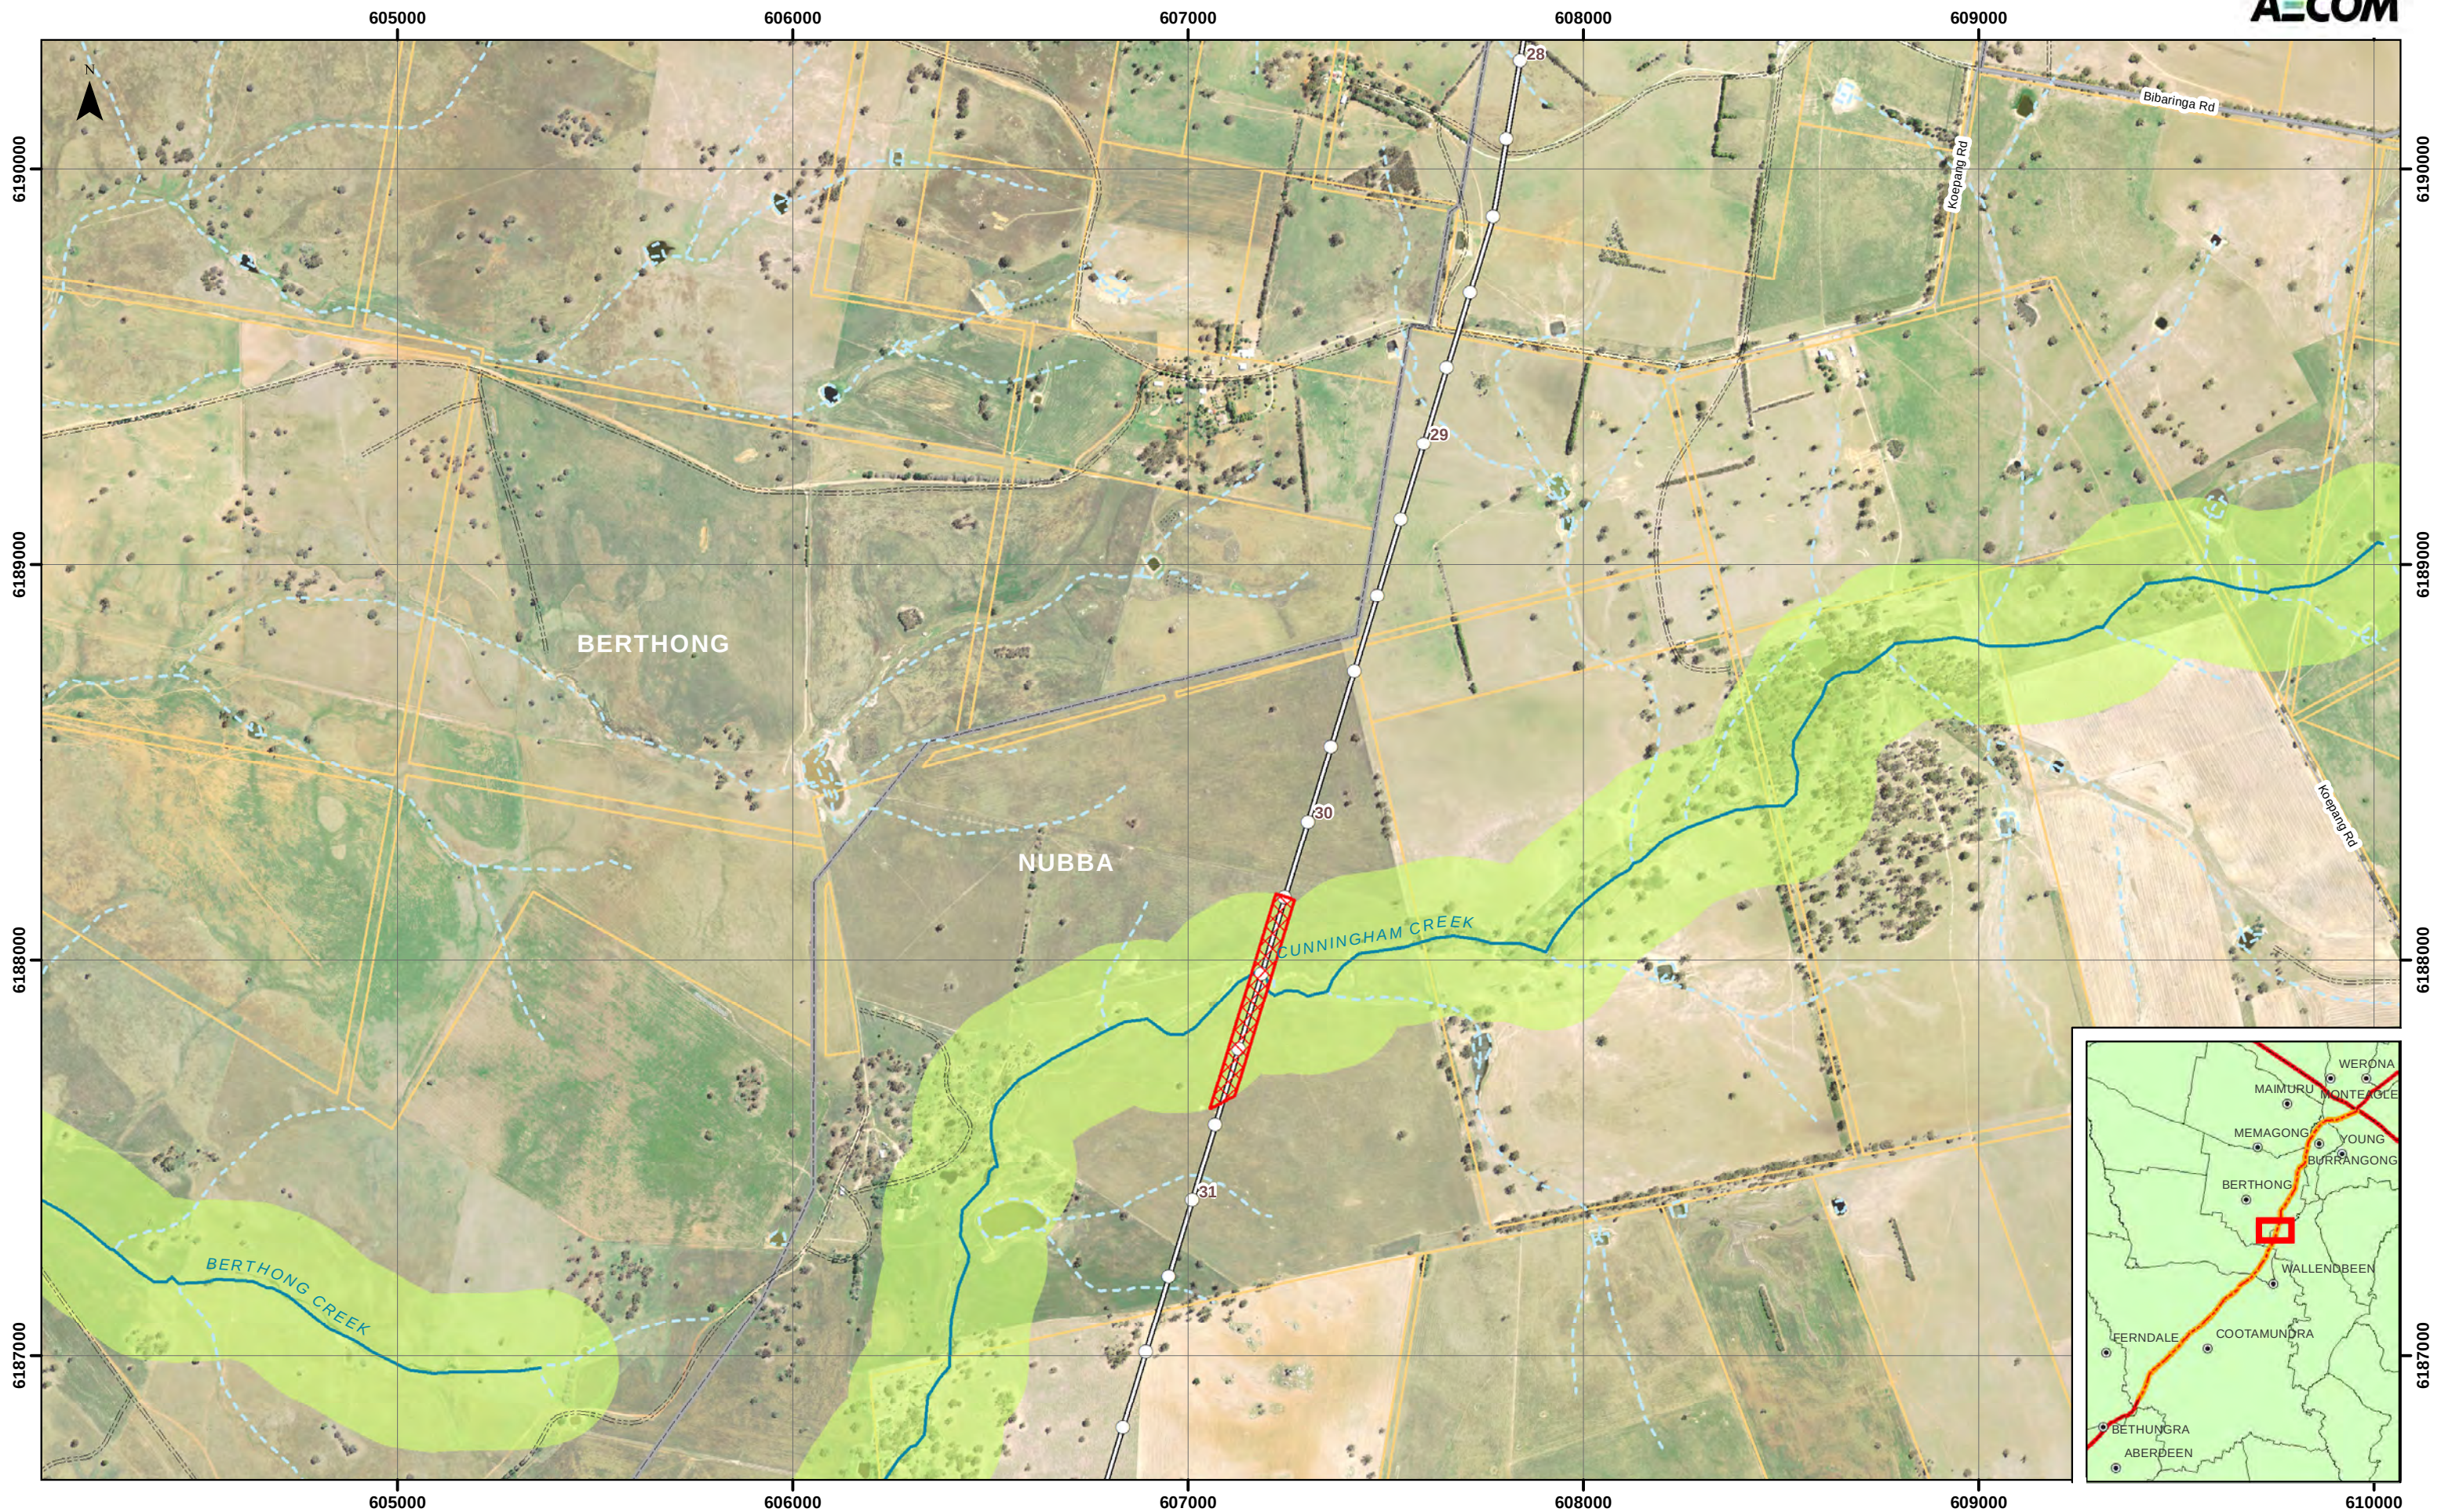

- Archaeological Site
- Salvage Excavation
- Surface Collection
- 200m Interval Point

- Gas Pipeline Section 2
- Property Boundary
- Railway
- Historic Site Monitoring

- Major Drainage
- Minor Drainage
- Cultural Heritage Sensitivity
- Historic Site

- Built-up
- Park/ Nature Reserve
- Suburb
- Aboriginal Site Monitoring


- Highway
- Main Road
- Connector Road
- Local Road

- Path
- Private Road
- Unsealed Road
- Vehicular Track

- Scarred Tree
- Aborist Inspection
- Fenced
- No Direct Impacts

YOUNG - WAGGA WAGGA PIPELINE SECTION 2 Management Recommendations



Source: LPMA (2010), StreetPro (2009)

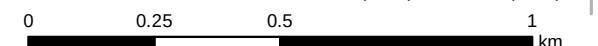


GDA94 - MGA Zone 55

Aug 2011
60189491

Fig. 5.8

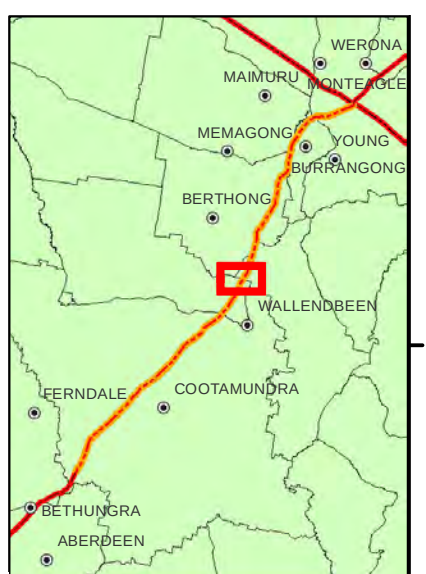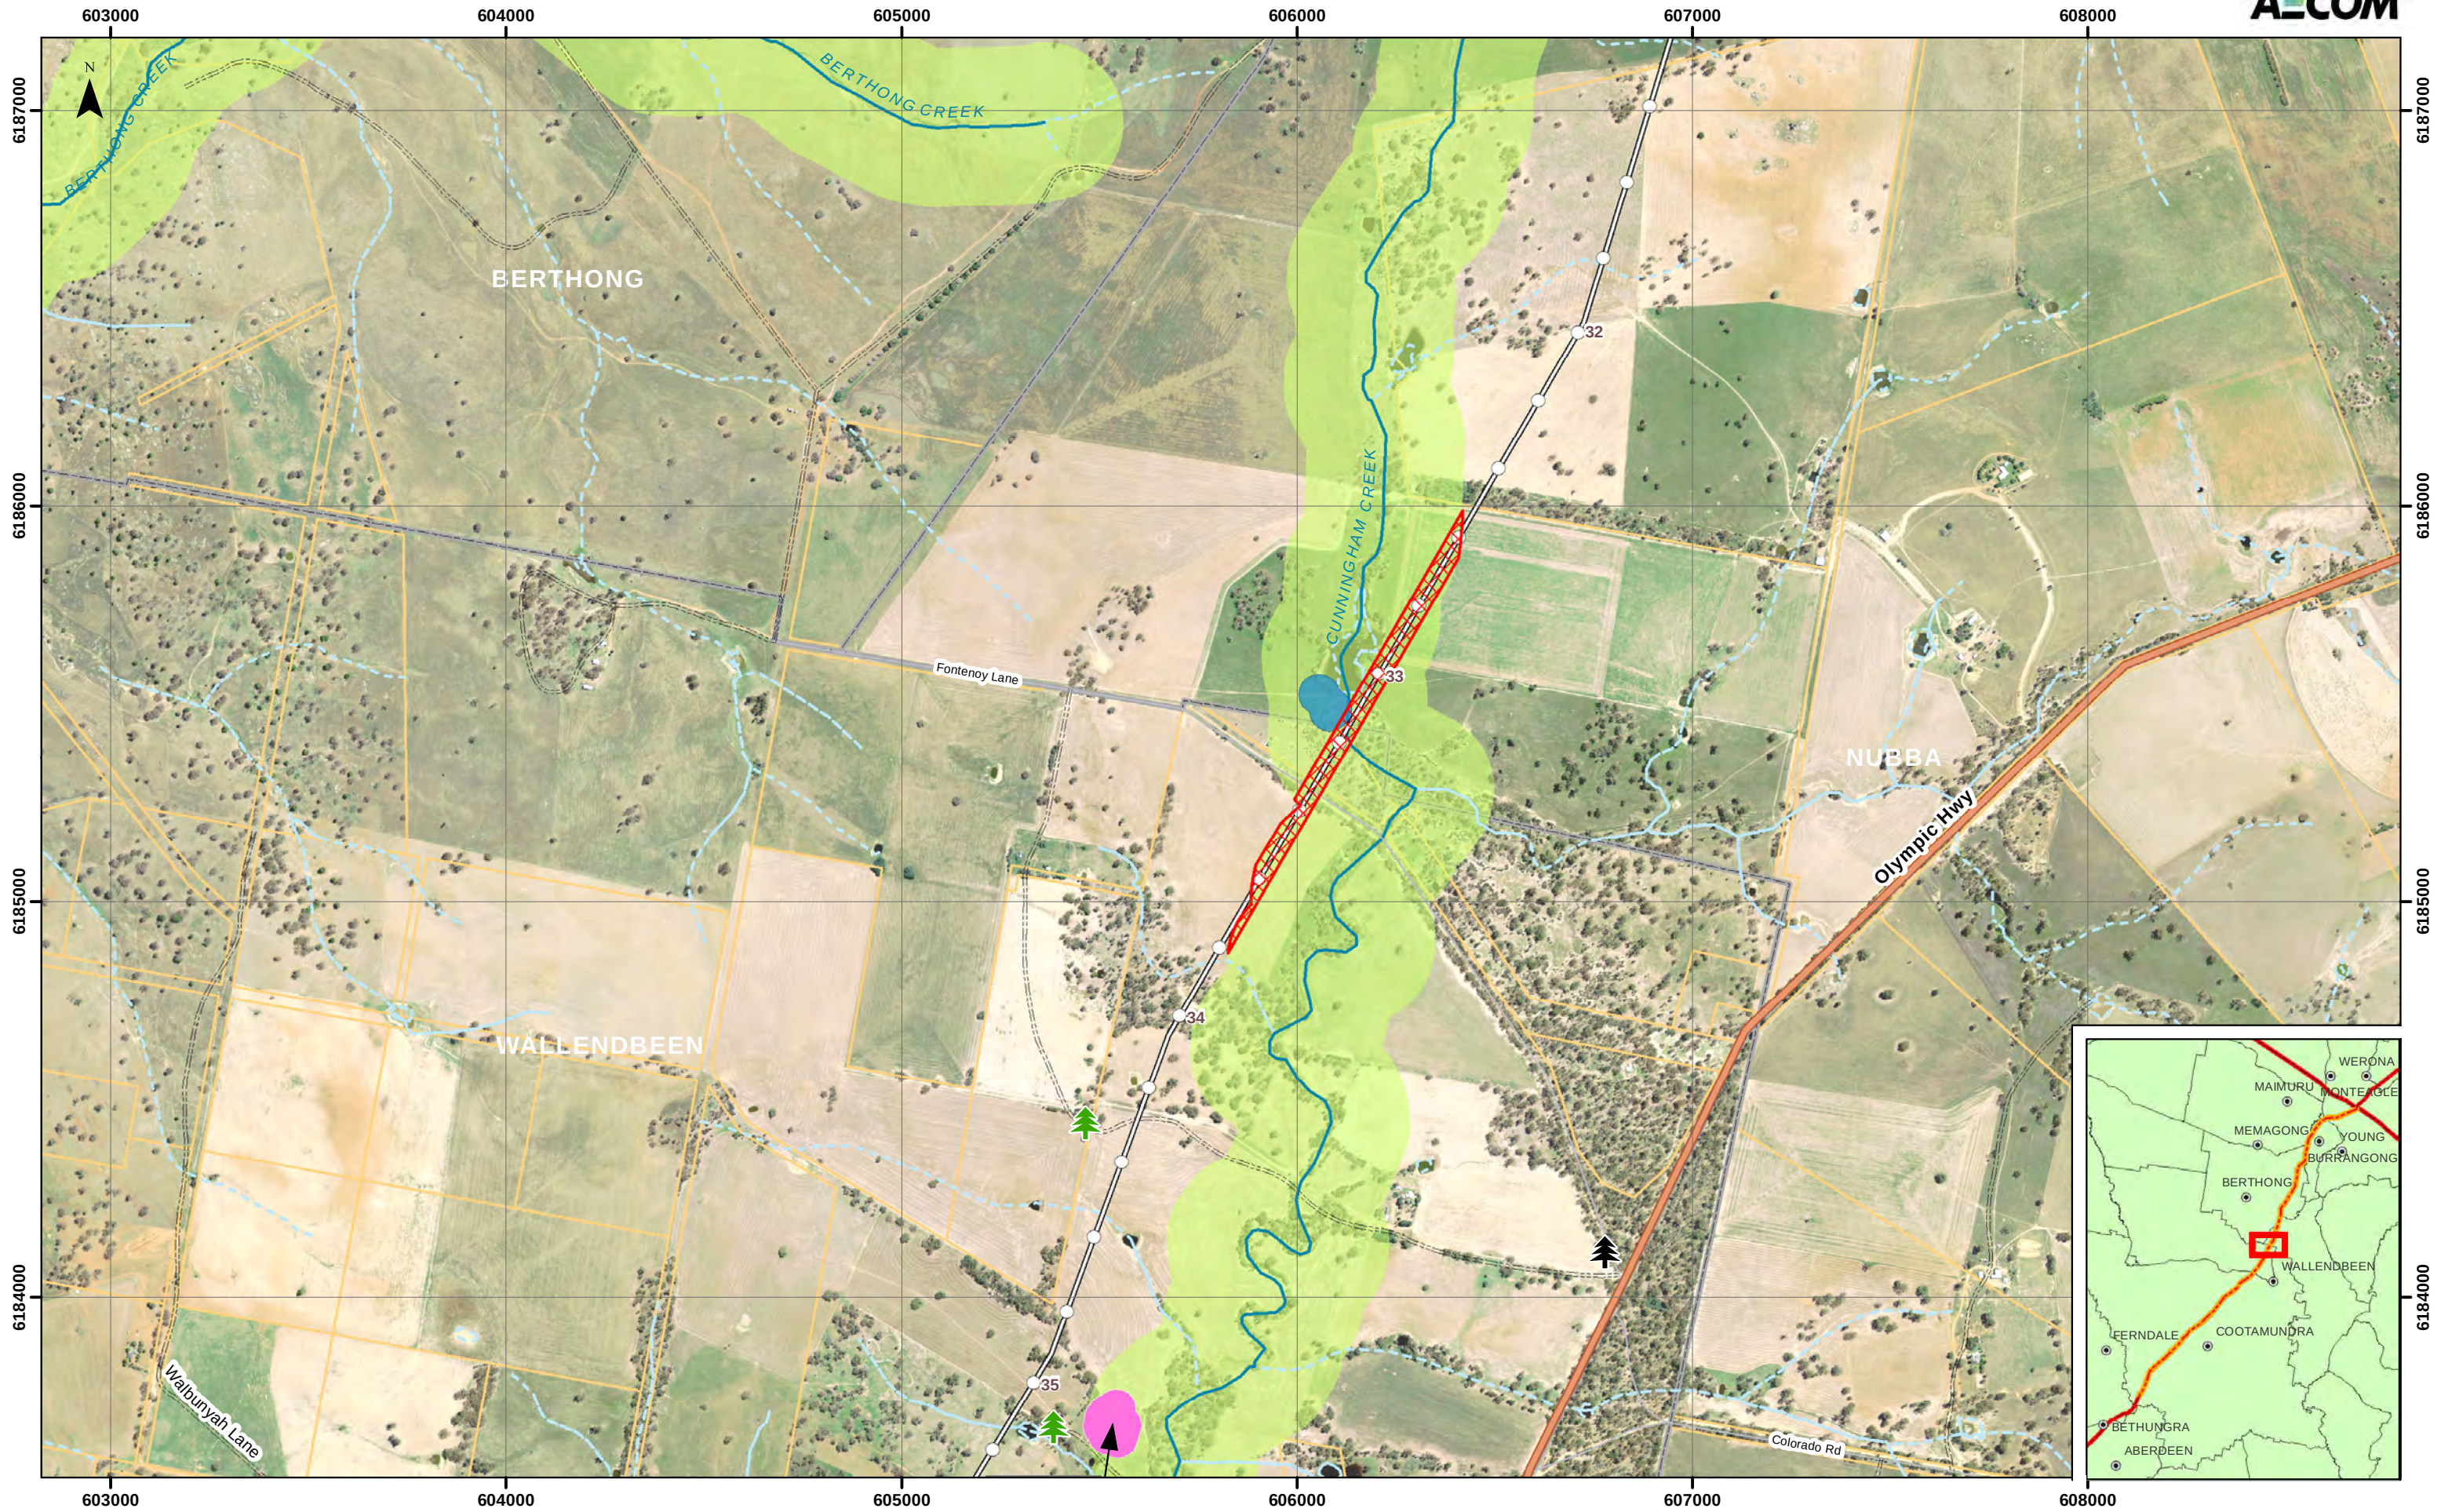

Archaeological Site Salvage Excavation Surface Collection 200m Interval Point	Gas Pipeline Section 2 Property Boundary Railway Historic Site Monitoring	Major Drainage Minor Drainage Cultural Heritage Sensitivity Historic Site	Built-up Park/ Nature Reserve Suburb Aboriginal Site Monitoring	Highway Main Road Connector Road Local Road	Path Private Road Unsealed Road Vehicular Track	Scarred Tree Aborist Inspection Fenced No Direct Impacts	YOUNG - WAGGA WAGGA PIPELINE SECTION 2 Management Recommendations Source: LPMA (2010), StreetPro (2009) 0 0.25 0.5 1 km GDA94 - MGA Zone 55	Aug 2011 60189491 Fig. 5.9
---	---	---	---	---	---	--	--	--

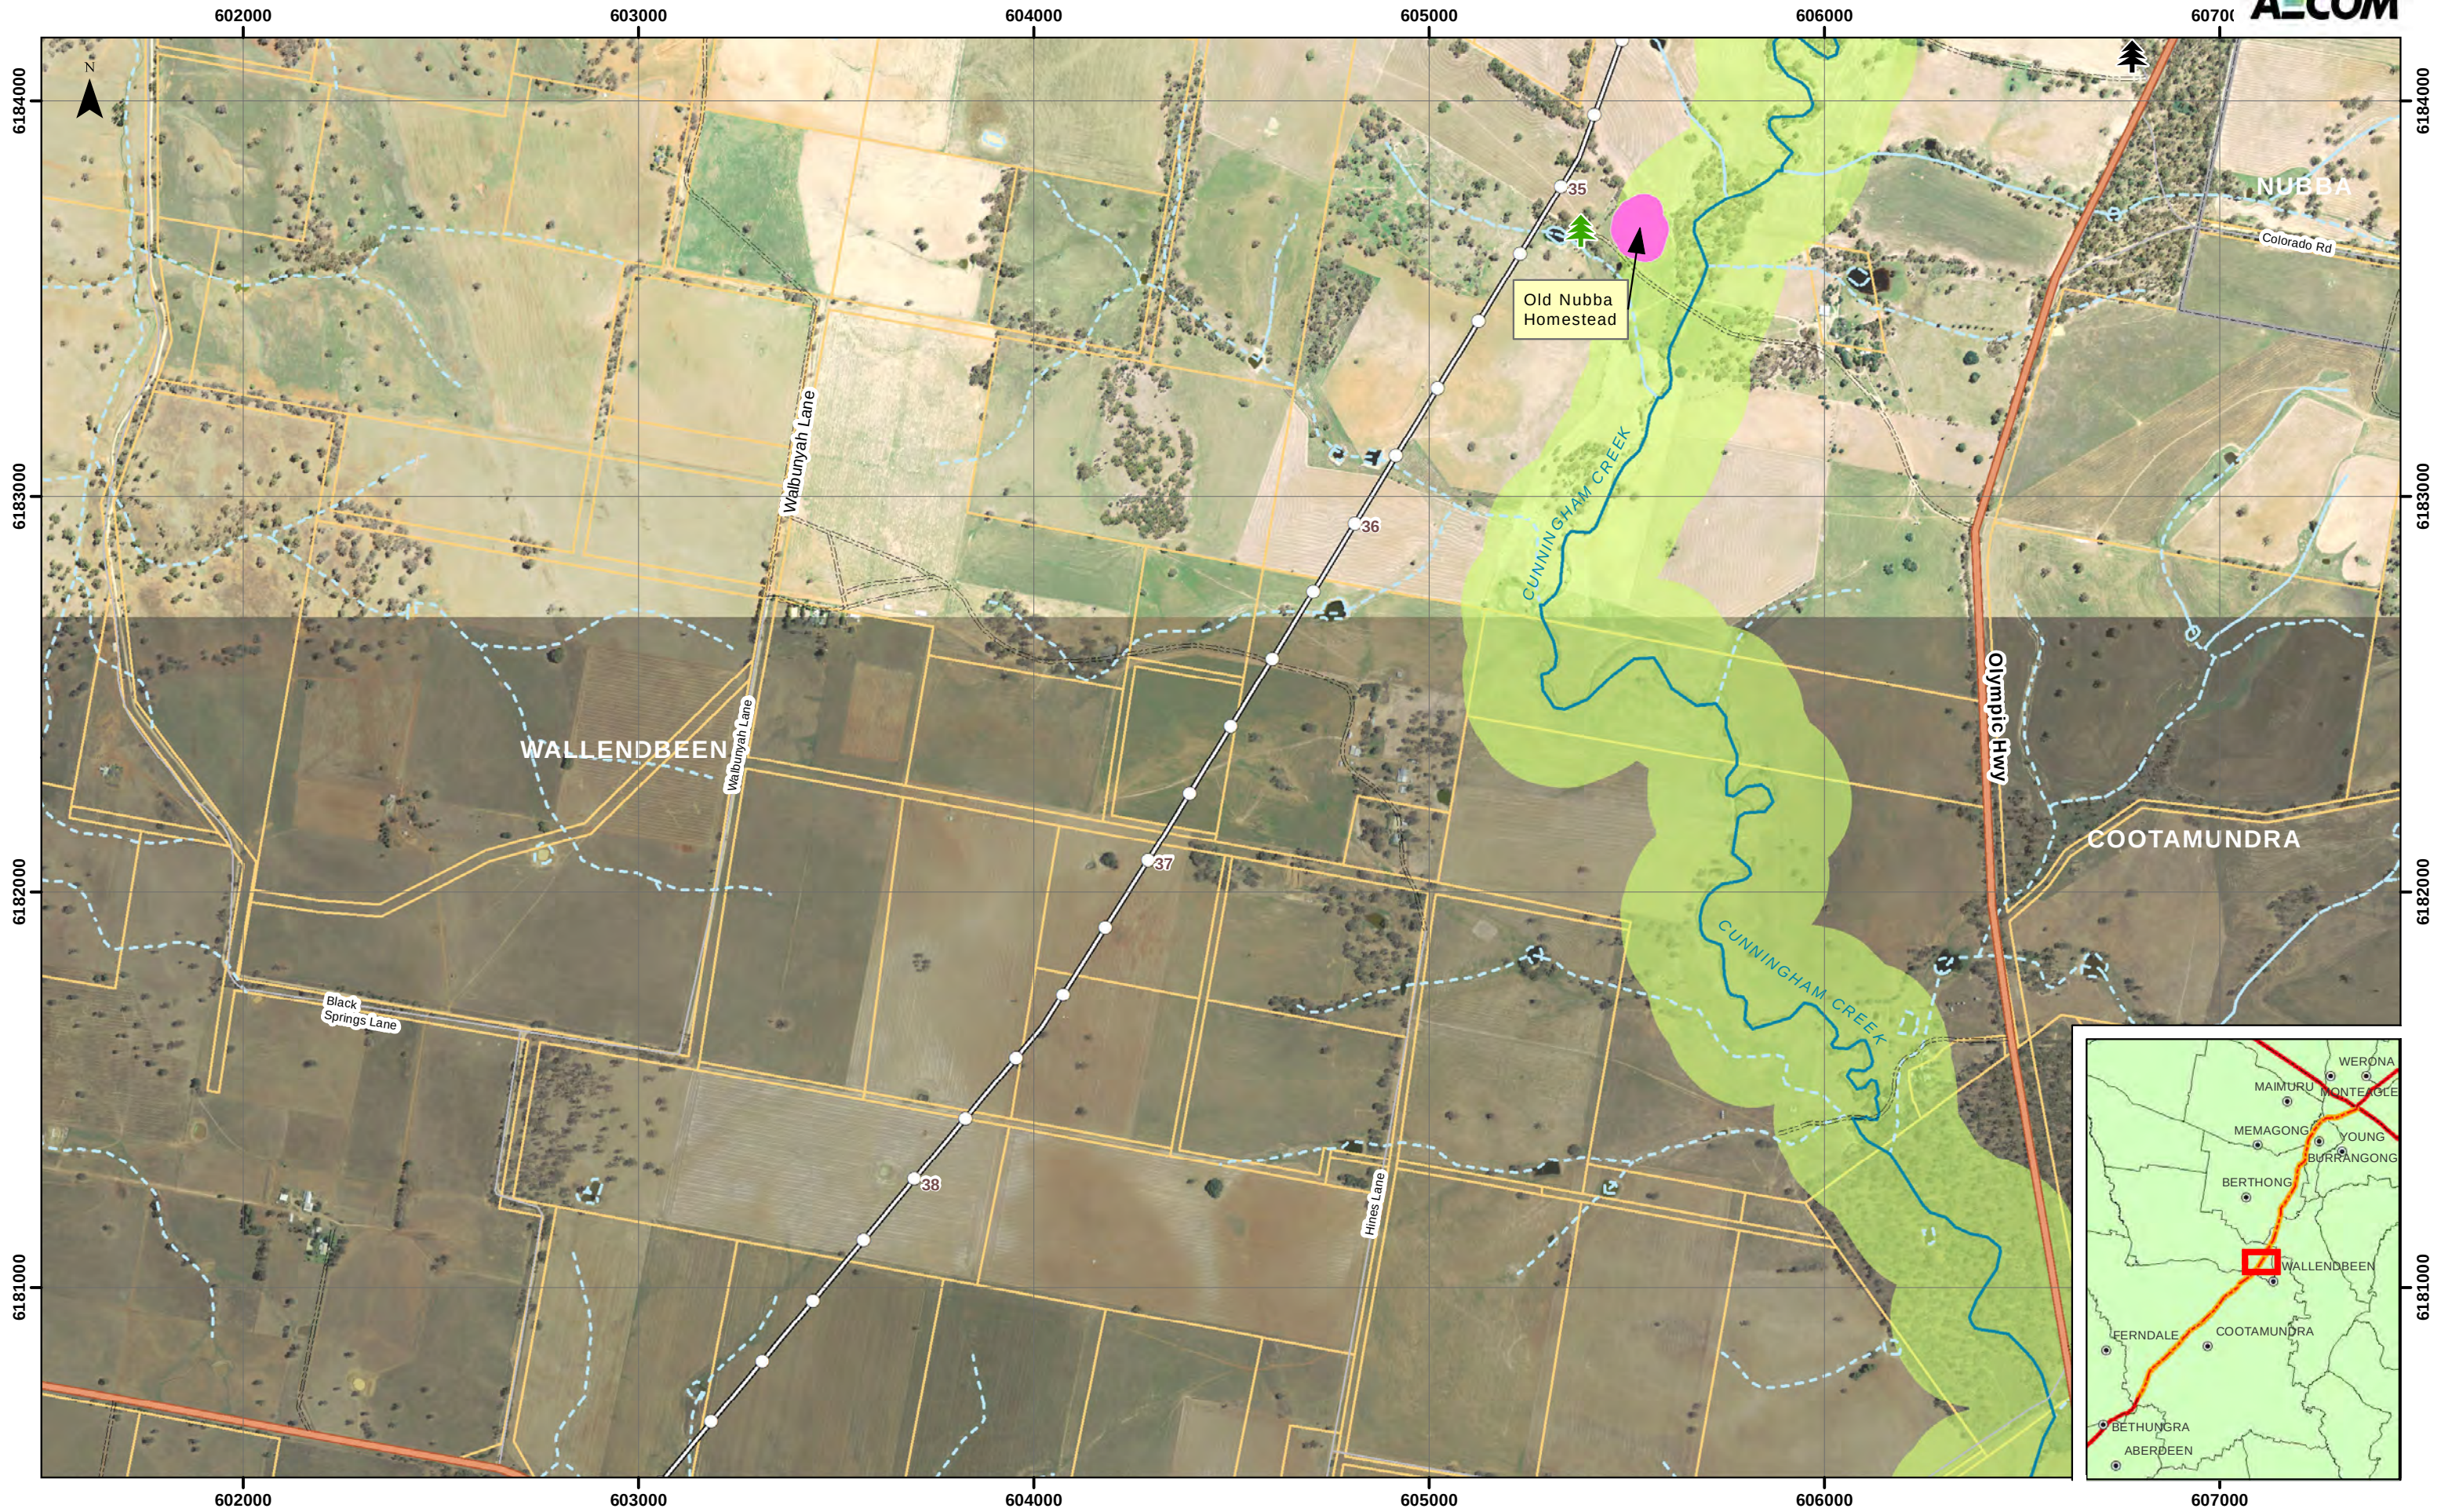

- | | | | | | | |
|---------------------|--------------------------|-------------------------------|----------------------------|----------------|-----------------|--------------------|
| Archaeological Site | Gas Pipeline Section 2 | Major Drainage | Built-up | Highway | Path | Scarred Tree |
| Salvage Excavation | Property Boundary | Minor Drainage | Park/ Nature Reserve | Main Road | Private Road | Aborist Inspection |
| Surface Collection | Railway | Cultural Heritage Sensitivity | Suburb | Connector Road | Unsealed Road | Fenced |
| 200m Interval Point | Historic Site Monitoring | Historic Site | Aboriginal Site Monitoring | Local Road | Vehicular Track | No Direct Impacts |

YOUNG - WAGGA WAGGA PIPELINE SECTION 2
Management Recommendations
Source: LPMA (2010), StreetPro (2009)

0 0.25 0.5 1 km
GDA94 - MGA Zone 55