


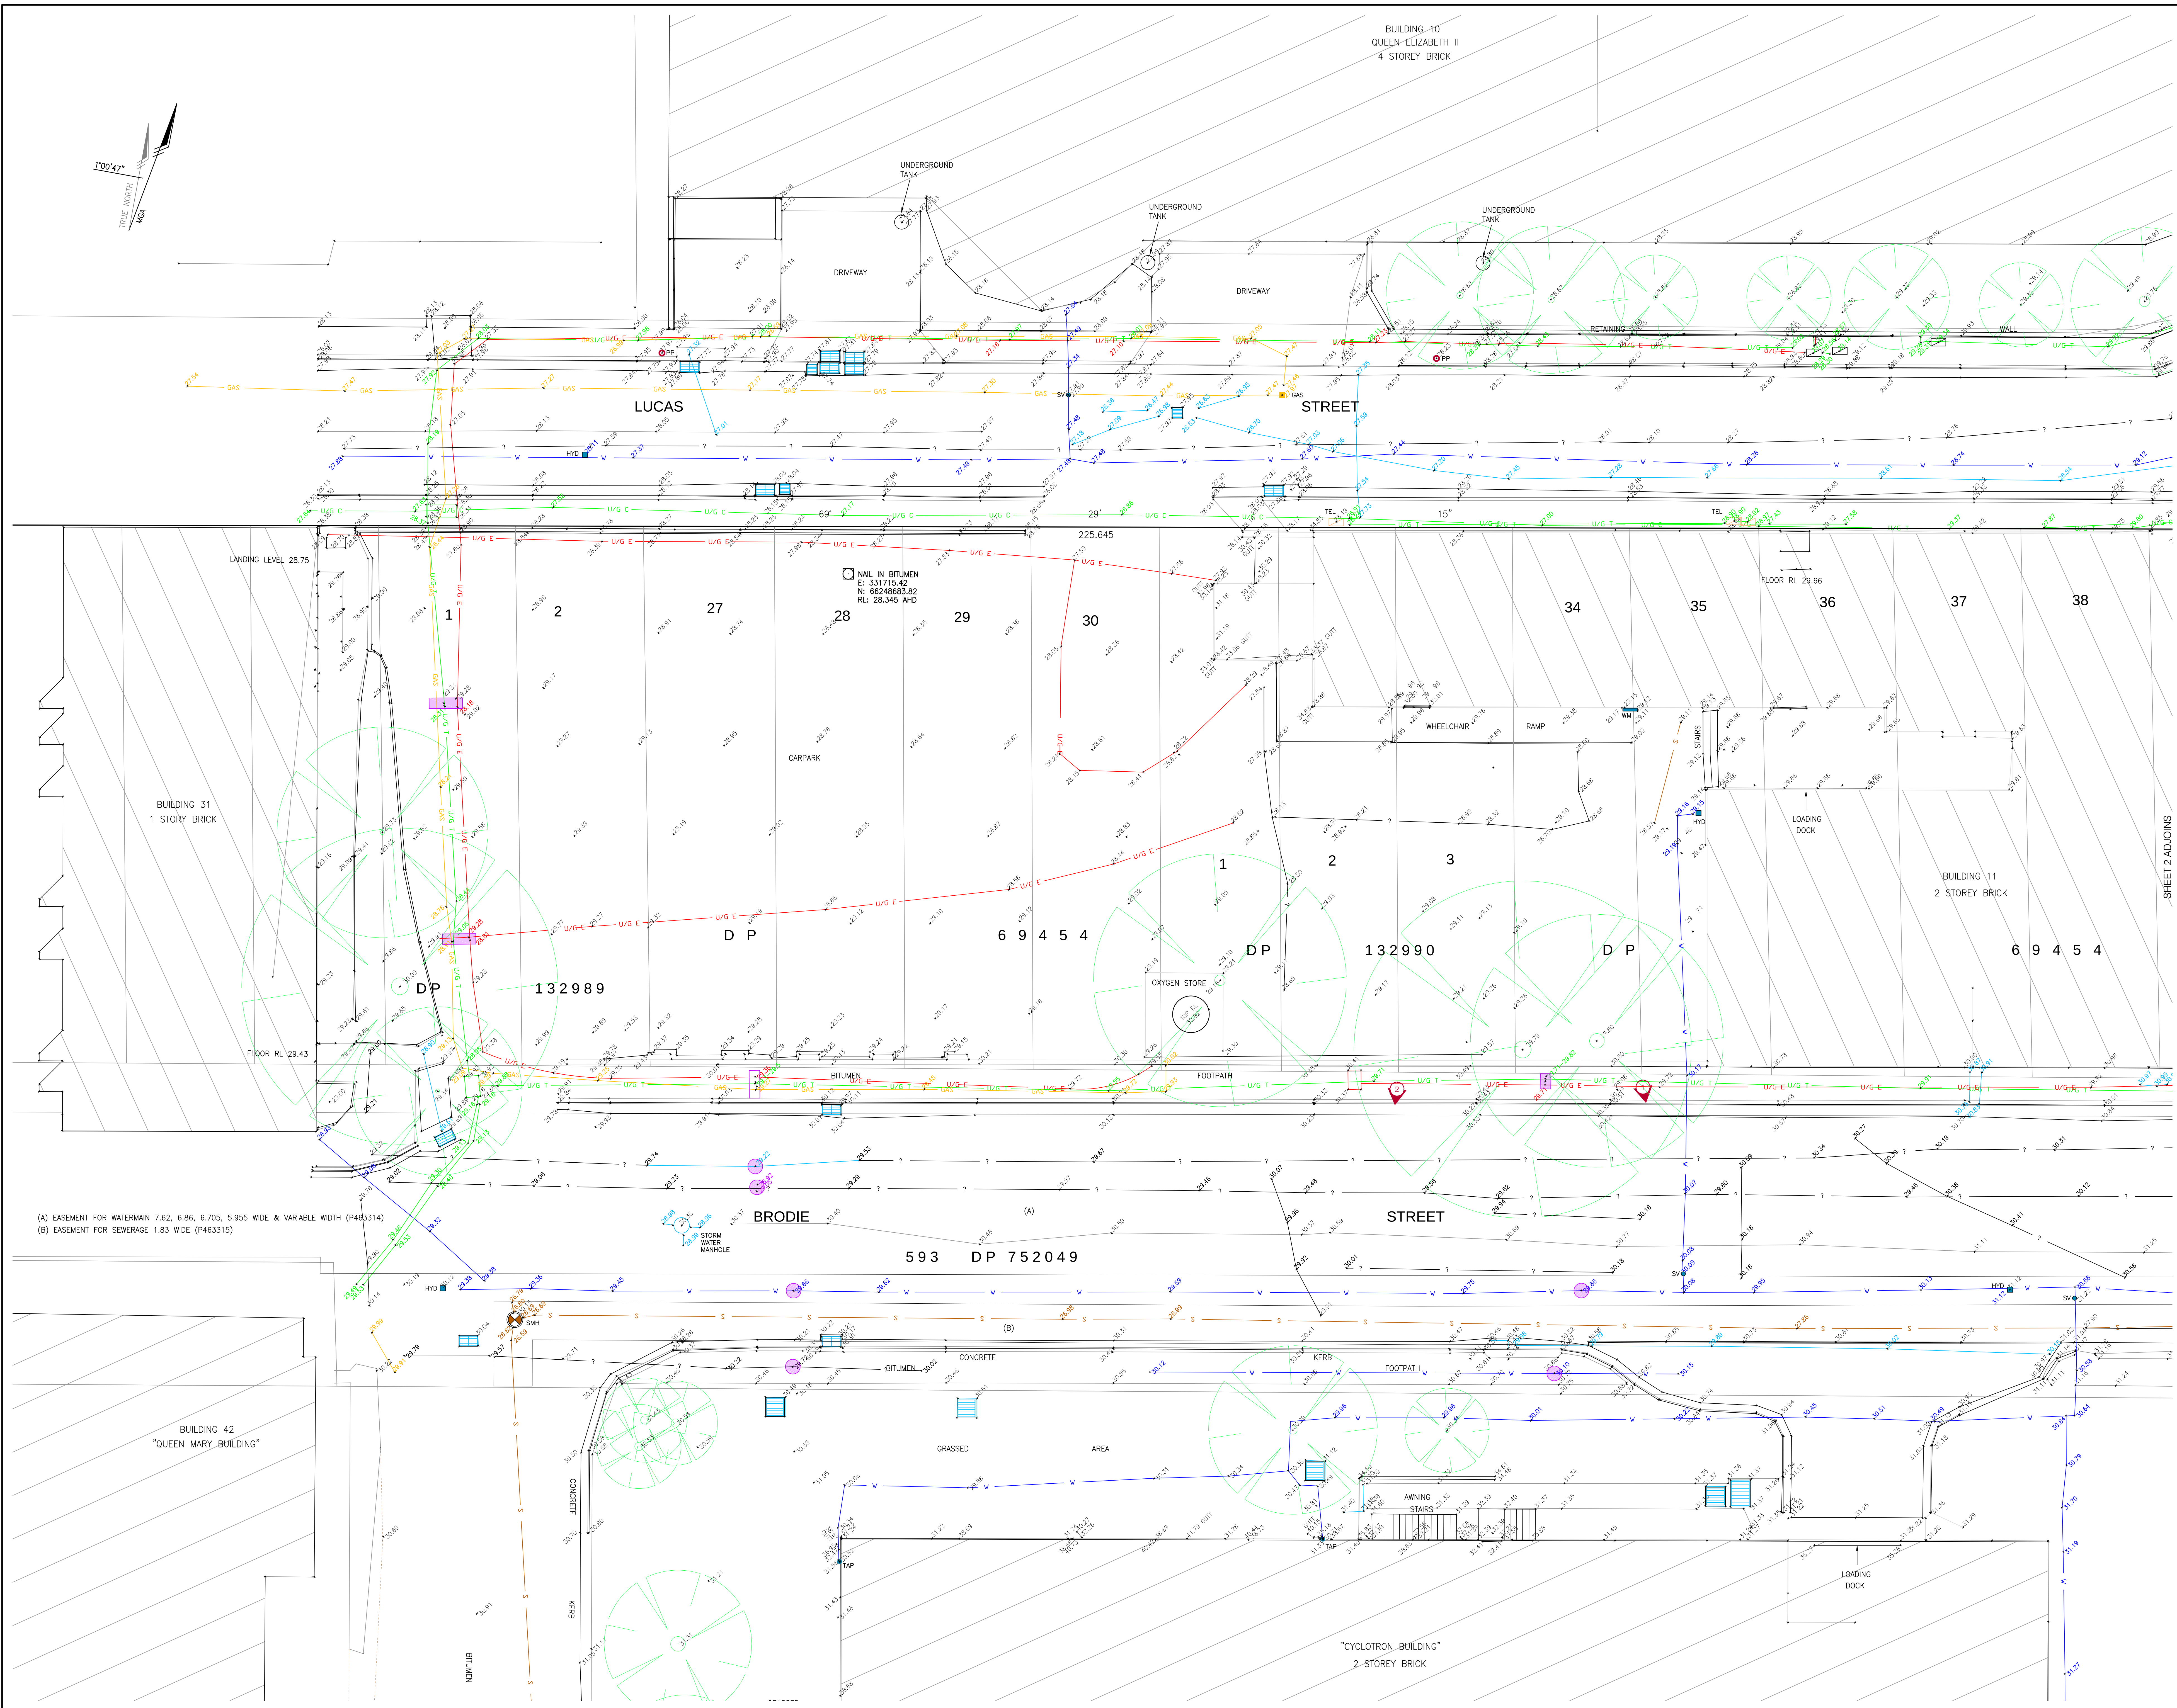

NOTE

BOUNDARY DIMENSIONS SHOWN HAVE BEEN DERIVED FROM UNREGISTERED PLAN OF SUBDIVISION PREPARED BY SURVEYOR DAVID FAIRLIE (REF: G163-DP1), MAY 2011 (ACCURACY ± 0.025m) (CAD LAYER: BOUNDARY_SURVEYED)

INTERNAL BOUNDARIES SHOWN HAVE BEEN EXTRACTED FROM LPI DIGITAL CADASTRAL DATABASE (DCDB) (ACCURACY ± 1m) AND ARE SUBJECT TO VERIFICATION BY FIELD SURVEY (CAD LAYER: BOUNDARY_DCDB)

ORIGIN OF LEVELS: SSM40276 (RL: 33.175), LOCATED AT CORNER OF MISSENDEN ROAD AND JOHN HOPKINS DRIVE

LEGEND

SEWER: SMH, SMC, SMC

STORMWATER: PIT, PIT, PIT

WATER: SV, HYD, WM, TAP

GAS: GAS, GAS

TELECOMMUNICATIONS: TEL, TEL

ELECTRICITY: PP, PP

UNIDENTIFIED: UNIDENTIFIED

PHOTO VIEW POINT: PHOTO VIEW POINT

SERVICE INVESTIGATION AREA (NON DESTRUCTIVE EXCAVATION POTHOLING): SERVICE INVESTIGATION AREA (NON DESTRUCTIVE EXCAVATION POTHOLING)

www.dialbeforeyoudig.com.au

DIAL 1100

BEFORE YOU DIG

0 1 2 3 4 5 metres

No.	DATE	REVISION DETAILS
C	11-07-2012	ADDITIONAL SURVEY ADDED
B	31-01-2012	MGA CONTROL MARKS ADDED
A	25-01-2012	INITIAL ISSUE

Copyright © 2012 INSITES PTY LTD. ALL RIGHTS RESERVED. THIS DOCUMENT IS THE PROPERTY OF INSITES PTY LTD. AND IS NOT TO BE REPRODUCED OR TRANSMITTED IN ANY FORM OR BY ANY MEANS, ELECTRONIC OR MECHANICAL, INCLUDING PHOTOCOPYING, RECORDING, OR BY ANY INFORMATION STORAGE AND RETRIEVAL SYSTEM, WITHOUT PERMISSION IN WRITING FROM INSITES PTY LTD.

THIS DOCUMENT IS BOTH ELECTRONIC AND HANDWRITTEN AND IS SUBJECT TO THE TERMS AND CONDITIONS OF THE INSITES PTY LTD. SOFTWARE LICENSE AGREEMENT. THE INFORMATION CONTAINED HEREIN IS FOR THE PURPOSES OF THE PROJECT ONLY AND IS NOT TO BE USED FOR ANY OTHER PURPOSE. THE INFORMATION CONTAINED HEREIN IS NOT TO BE USED FOR ANY OTHER PURPOSE. THE INFORMATION CONTAINED HEREIN IS NOT TO BE USED FOR ANY OTHER PURPOSE.

PREPARED FOR:

INSITES

Whelan's Insites Pty Ltd
ACN: 088 348 743
insites.com.au

Level 12, 80 Clarence Street
Sydney, NSW 2000
DX 288 Sydney
t: 02 9234 6300
f: 02 9234 6311

PREPARED BY:

savills


NSW Infrastructure

Health Infrastructure

RPA NORTH WEST PRECINCT REDEVELOPMENT

PLAN SHOWING DETAILED SITE INVESTIGATION OF BUILDING 11, MISSENDEN ROAD, CAMPERDOWN

ORIGINAL SIZE:	A0	
SCALE: 1:100	DATE: 19-01-2012	DATE: 19-01-2012
CO-ORDS: MGA	DRAWN: NEC	DRAWN: NEC
DATE OF SURVEY: 09-01-2012	CHECKED: KDS	CHECKED: KDS
SURVEY: AXM	APPROVED: MDL	APPROVED: MDL
CAD REF: G163SCD	CAD REF: G163SCD	CAD REF: G163SCD
SHEET 1 OF 5 SHEETS	SHEET 1 OF 5 SHEETS	SHEET 1 OF 5 SHEETS

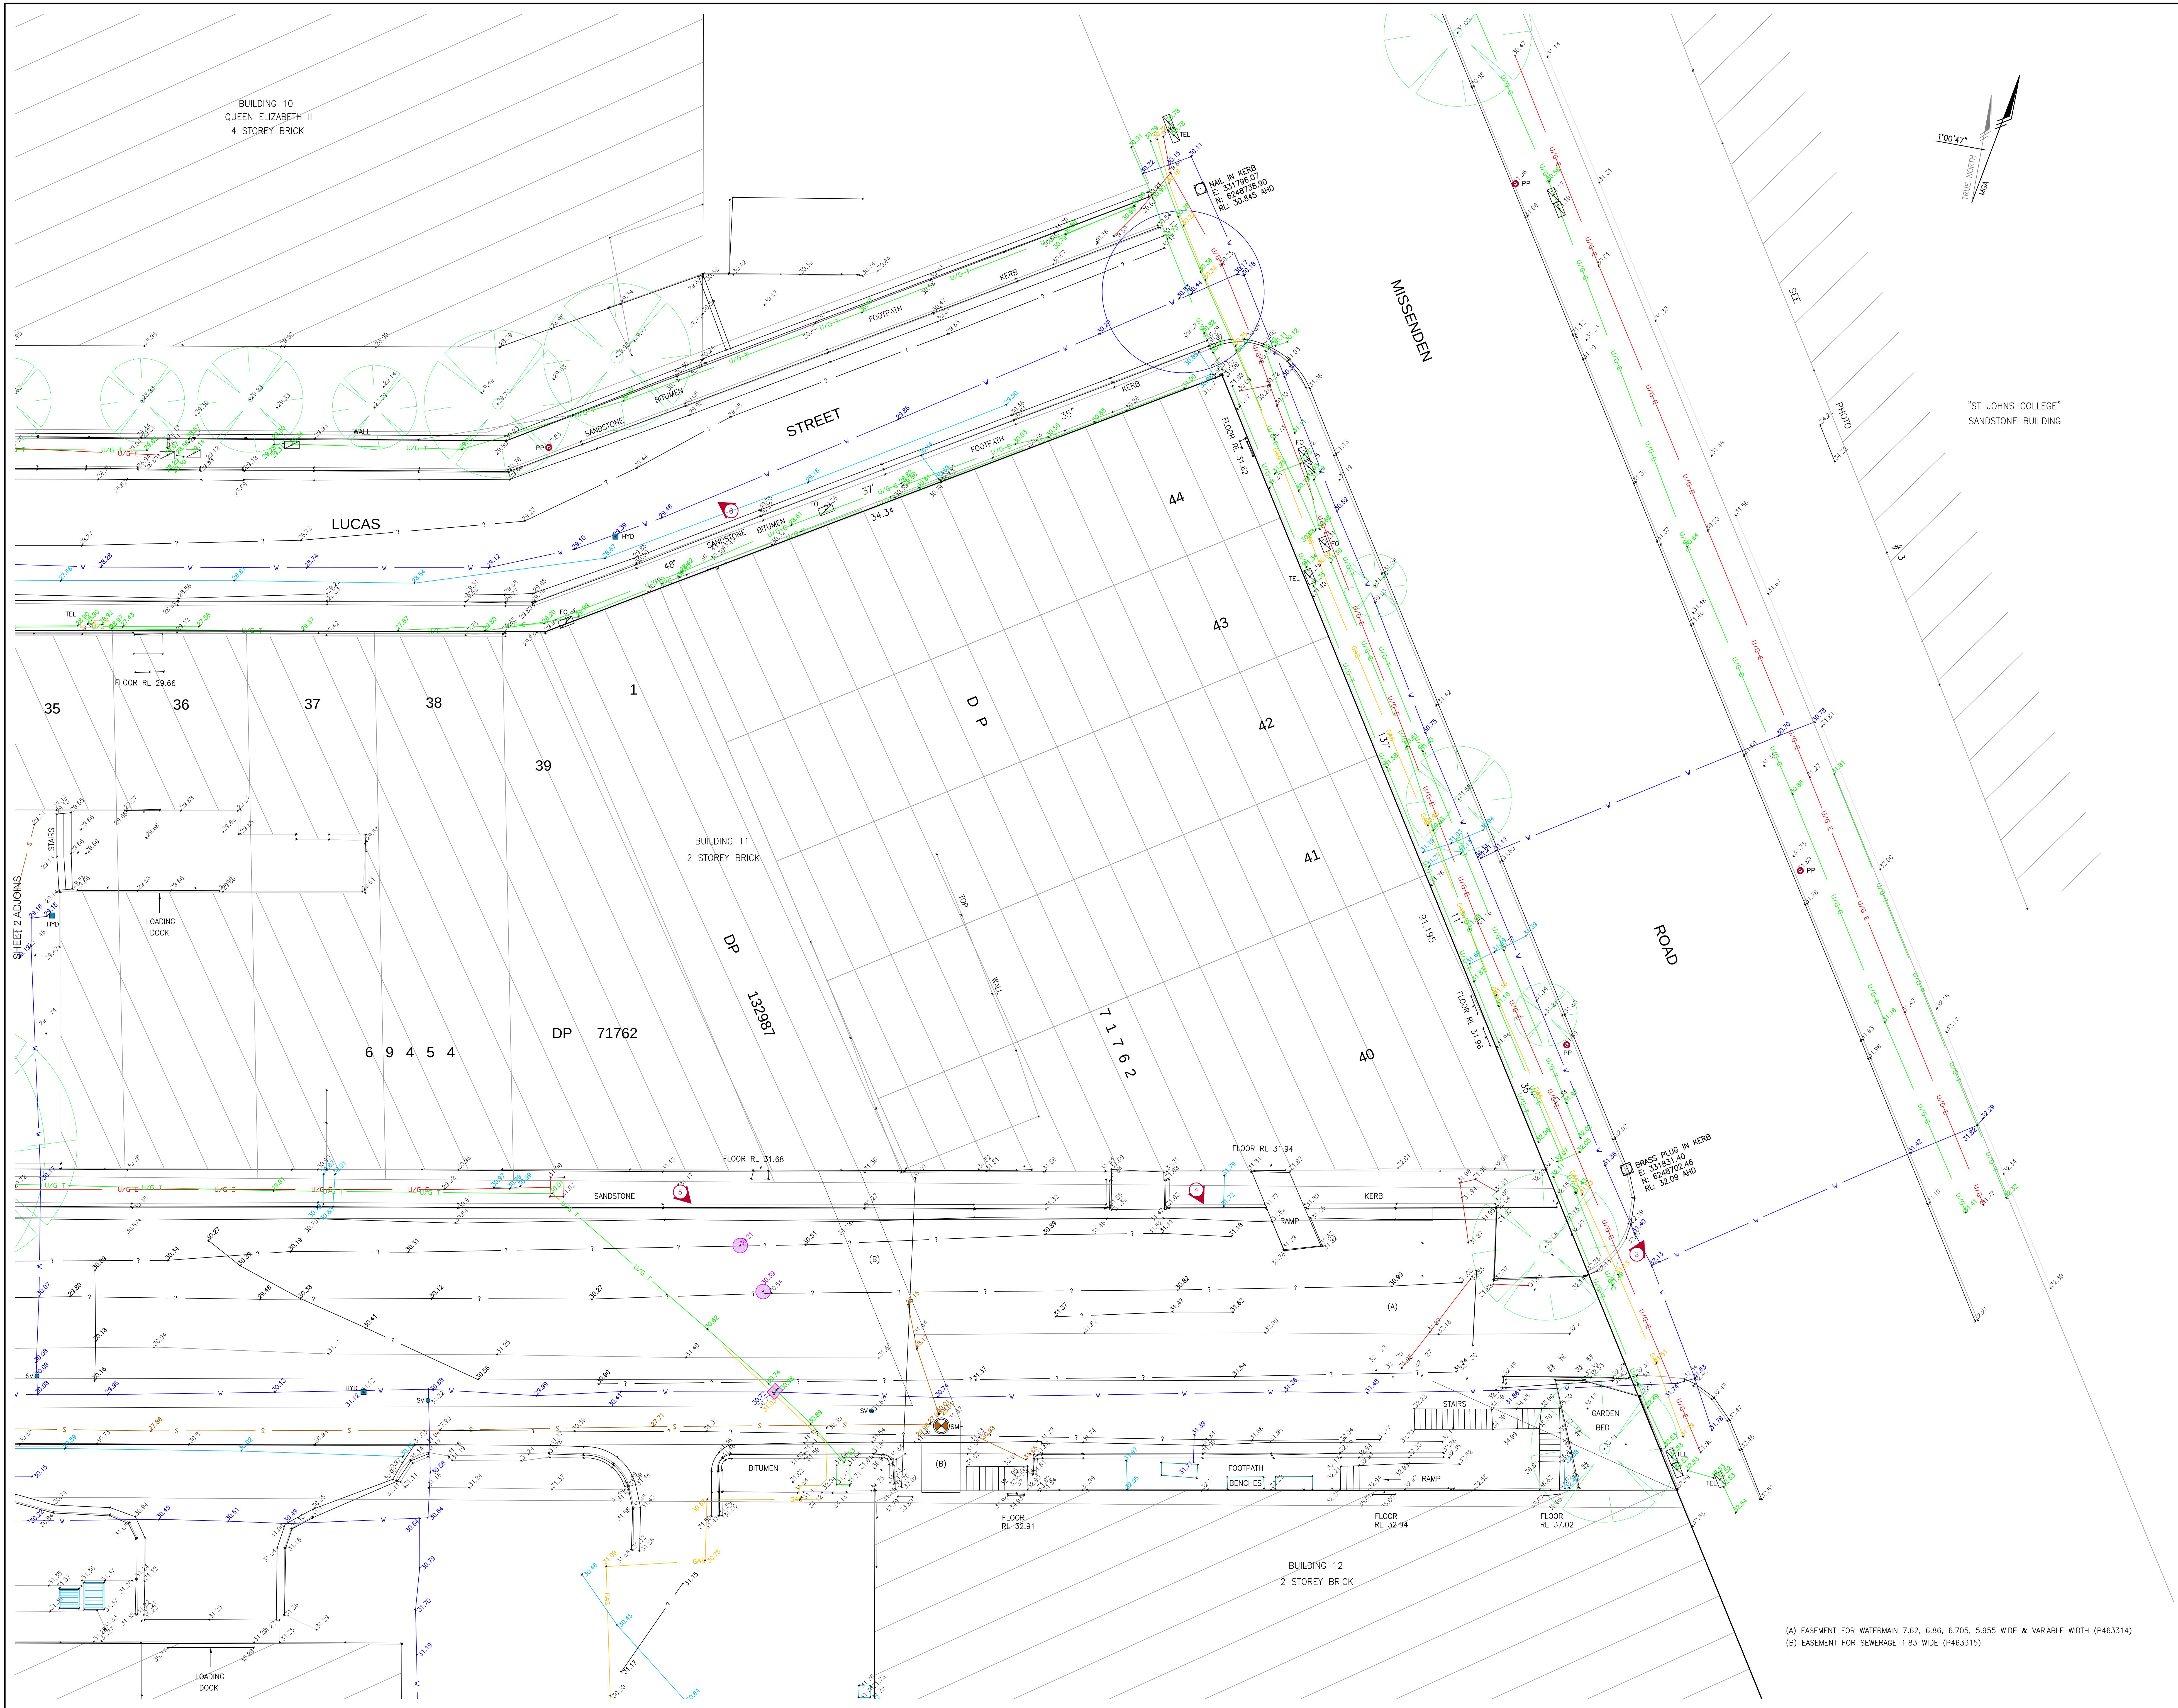

NOTE

BOUNDARY DIMENSIONS SHOWN HAVE BEEN DERIVED FROM UNREGISTERED PLAN OF SUBDIVISION PREPARED BY SURVEYOR DAVID FAIRIE (REF: G163-DP1), MAY 2011 (ACCURACY $\pm 0.025m$) (CAD LAYER: BOUNDARY_SURVEYED)

INTERNAL BOUNDARIES SHOWN HAVE BEEN EXTRACTED FROM LPI DIGITAL CADASTRAL DATABASE (DCDB) (ACCURACY $\pm 1m$) AND ARE SUBJECT TO VERIFICATION BY FIELD SURVEY (CAD LAYER: BOUNDARY_DCDB)

ORIGIN OF LEVELS: SSM40276 (RL: 33.175), LOCATED AT CORNER OF MISSENDEN ROAD AND JOHN HOPKINS DRIVE

LEGEND

SEWER: SEWER ACCESS CHAMBER: SMH

STORMWATER: INLET PIT: GRATED PIT: PIT

WATER: STOP VALVE: HYDRANT: WATER METER: TAP: SV: HYD: WM: TAP:

GAS: GAS METER / PLATE: GAS

TELECOMMUNICATIONS: FIBRE OPTICS: TELECOMMUNICATIONS PIT: TEL: FO:

ELECTRICITY: POWER POLE: ELEC CABLE MANHOLE: PP:

UNIDENTIFIED: SERVICE INVESTIGATION AREA (NON DESTRUCTIVE EXCAVATION POTHOLES):

www.dialbeforeyoudig.com.au

DIAL1100
BEFORE YOU DIG

0 2 5 metres

No.	DATE	REVISION DETAILS
C	11-07-2012	ADDITIONAL SURVEY ADDED
B	31-01-2012	MGA CONTROL MARKS ADDED
A	25-01-2012	INITIAL ISSUE

PREPARED BY:

WHELAN'S insites

Whelan's Insites Pty Ltd
ACN: 088 148 743
insites.com.au

Level 12, 80 Clarence Street
Sydney, NSW 2000
DX 288 Sydney
T: 02 9258 8300
F: 02 9252 6531

PREPARED FOR:

savills **NSW GOVERNMENT** **Health Infrastructure**


RPA NORTH WEST PRECINCT REDEVELOPMENT

PLAN SHOWING DETAILED SITE INVESTIGATION OF BUILDING 11, MISSENDEN ROAD, CAMPERDOWN

ORIGINAL SIZE: A0

SCALE	HOR: 1:100	VERT:
CD CROSS	MGA	DATUM: AHD
DATE OF SURVEY	09-01-2012	DATE OF PLAN: 19-01-2012
SURVEY	AXM	DRAWN: NEC
CHECKED	KDS	DATE: 25-01-2012
APPROVED	MDL	DATE: 25-01-2012
JOB REF:	G163SCd	
CAD REF:	G163010.dwg	SHEET 2 OF 5 SHEETS

(A) EASEMENT FOR WATERMAIN 7.62, 6.86, 6.705, 5.955 WIDE & VARIABLE WIDTH (P463314)
(B) EASEMENT FOR SEWERAGE 1.83 WIDE (P463315)

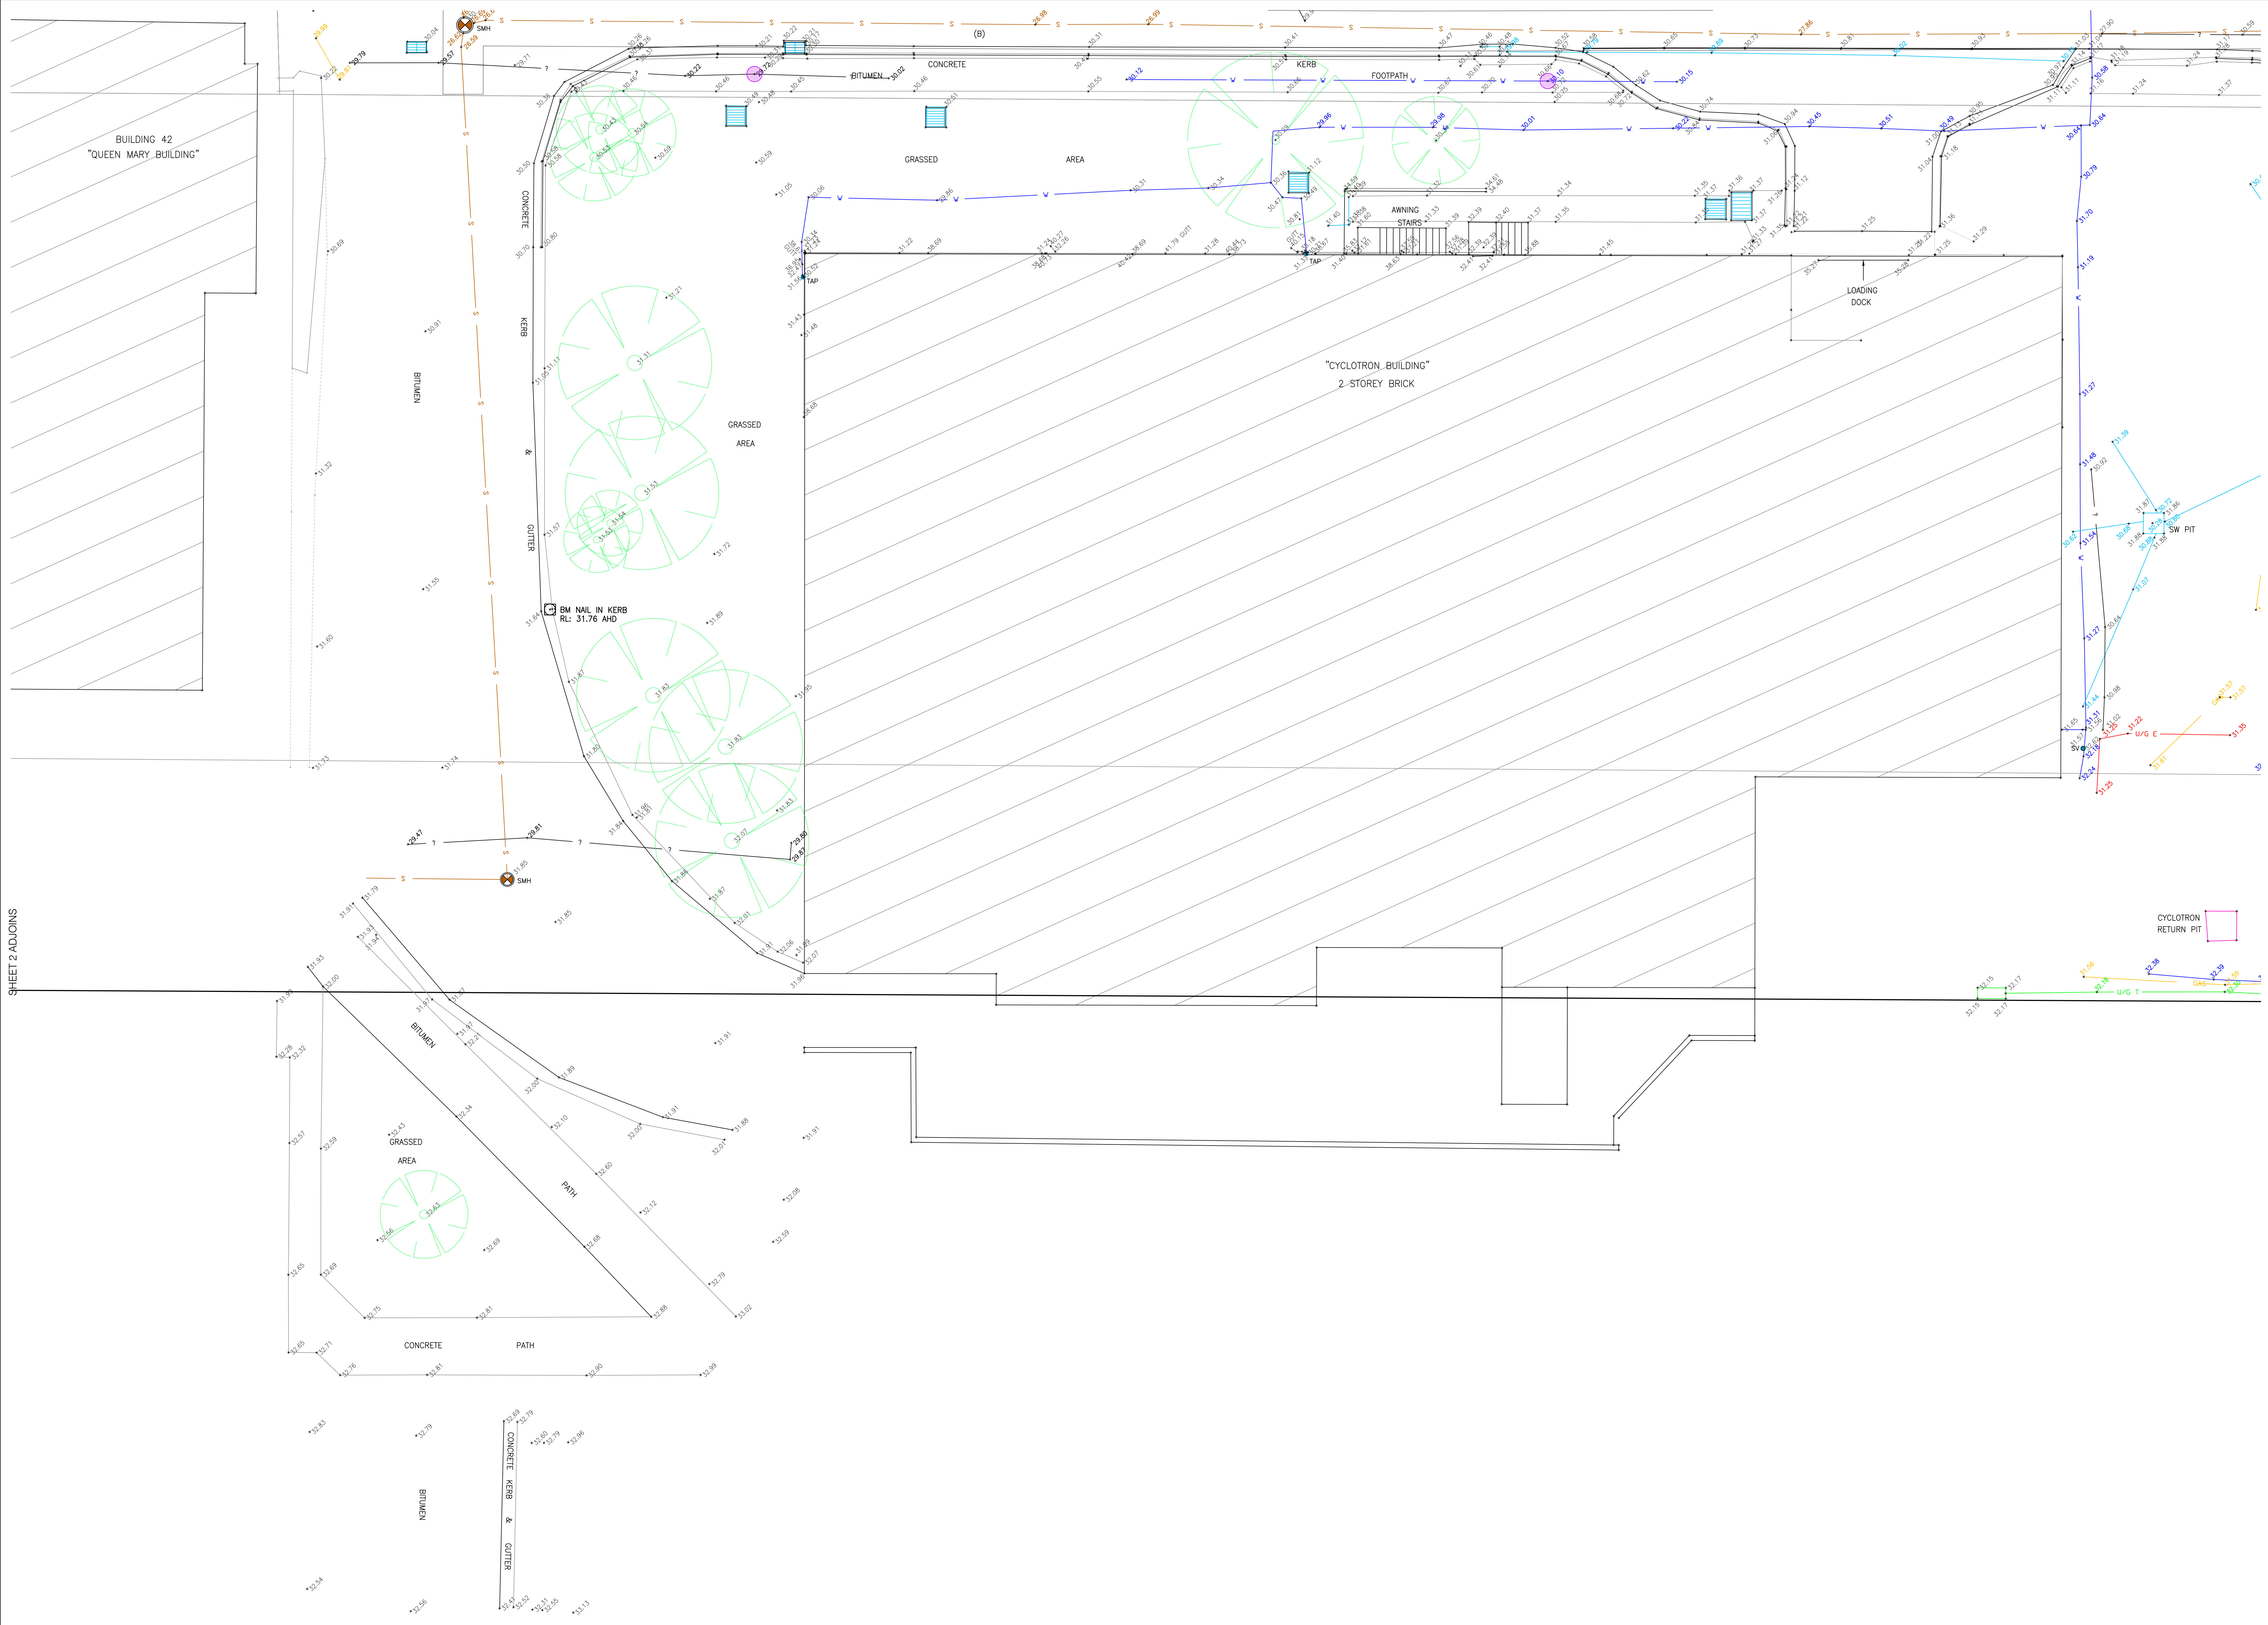

NOTE

BOUNDARY DIMENSIONS SHOWN HAVE BEEN DERIVED FROM UNREGISTERED PLAN OF SUBDIVISION PREPARED BY SURVEYOR DAVID FAIRLIE (REF: G163-DP1), MAY 2011 (ACCURACY ± 0.025m) (CAD LAYER: BOUNDARY_SURVEYED)

INTERNAL BOUNDARIES SHOWN HAVE BEEN EXTRACTED FROM LPI DIGITAL CADASTRAL DATABASE (DCDB) (ACCURACY ± 1m) AND ARE SUBJECT TO VERIFICATION BY FIELD SURVEY (CAD LAYER: BOUNDARY_DCDB)

ORIGIN OF LEVELS: SSM40276 (RL: 33.175), LOCATED AT CORNER OF MISSENDEN ROAD AND JOHN HOPKINS DRIVE

LEGEND

SEWER: SEWER ACCESS CHAMBER:

STORMWATER: INLET PIT: GRATED PIT:

WATER: STOP VALVE: HYDRANT: WATER METER: TAP:

GAS: GAS METER / PLATE:

TELECOMMUNICATIONS: FIBRE OPTICS: TELECOMMUNICATIONS PIT:

ELECTRICITY: POWER POLE: ELEC CABLE MANHOLE:

UNIDENTIFIED:

SERVICE INVESTIGATION AREA (NON DESTRUCTIVE EXCAVATION POT-HOLING):

0 2 5 metres

C	11-07-2012	ADDITIONAL SURVEY ADDED
B	31-01-2012	MGA CONTROL MARKS ADDED
A	25-01-2012	INITIAL ISSUE
No.	DATE	REVISION DETAILS

COPIES OF THIS DRAWING ARE NOT TO BE USED FOR ANY PURPOSES WITHOUT THE WRITTEN PERMISSION OF THE SURVEYOR. THE INFORMATION CONTAINED HEREIN IS THE PROPERTY OF WHEELANS INFRASTRUCTURE PTY LTD. COPIES OF THIS DRAWING ARE NOT TO BE USED FOR ANY PURPOSES WITHOUT THE WRITTEN PERMISSION OF WHEELANS INFRASTRUCTURE PTY LTD.

THIS DOCUMENT IS NOT A CONTRACT AND DOES NOT CONSTITUTE AN OFFER. IT IS THE PROPERTY OF WHEELANS INFRASTRUCTURE PTY LTD. AND IS NOT TO BE USED FOR ANY PURPOSES WITHOUT THE WRITTEN PERMISSION OF WHEELANS INFRASTRUCTURE PTY LTD. THE INFORMATION CONTAINED HEREIN IS THE PROPERTY OF WHEELANS INFRASTRUCTURE PTY LTD. AND IS NOT TO BE USED FOR ANY PURPOSES WITHOUT THE WRITTEN PERMISSION OF WHEELANS INFRASTRUCTURE PTY LTD.

PREPARED BY:

WHEELANS insites

Wheelans Insites Pty Ltd
ACN 088 148 743
insites.com.au

Level 12, 80 Clarence Street
Sydney, NSW 2000
DX 288 Sydney
T: 02 9252 6300
F: 02 9252 6311

PREPARED FOR:

savills **NSW GOVERNMENT** **Health Infrastructure**


RPA NORTH WEST PRECINCT REDEVELOPMENT

PLAN SHOWING DETAILED SITE INVESTIGATION OF BUILDING 11, MISSENDEN ROAD, CAMPERDOWN

ORIGINAL SIZE: **A0**

SCALE	hor: 1:100	VERT:	
CD CROSS	MGA	DATUM:	AHD
DATE OF SURVEY	09-01-2012	DATE OF PLAN	19-01-2012
SURVEY	AXM	DRAWN	NEC
CHECKED	KDS	DATE	25-01-2012
APPROVED	MDL	DATE	25-01-2012
JOB REF:	G163SCd		
CAD REF:	G163-010c.dwg	SHEET	4 OF 5 SHEETS

(A) EASEMENT FOR WATERMAIN 7.62, 6.86, 6.705, 5.955 WIDE & VARIABLE WIDTH (P463314)
(B) EASEMENT FOR SEWERAGE 1.83 WIDE (P463315)

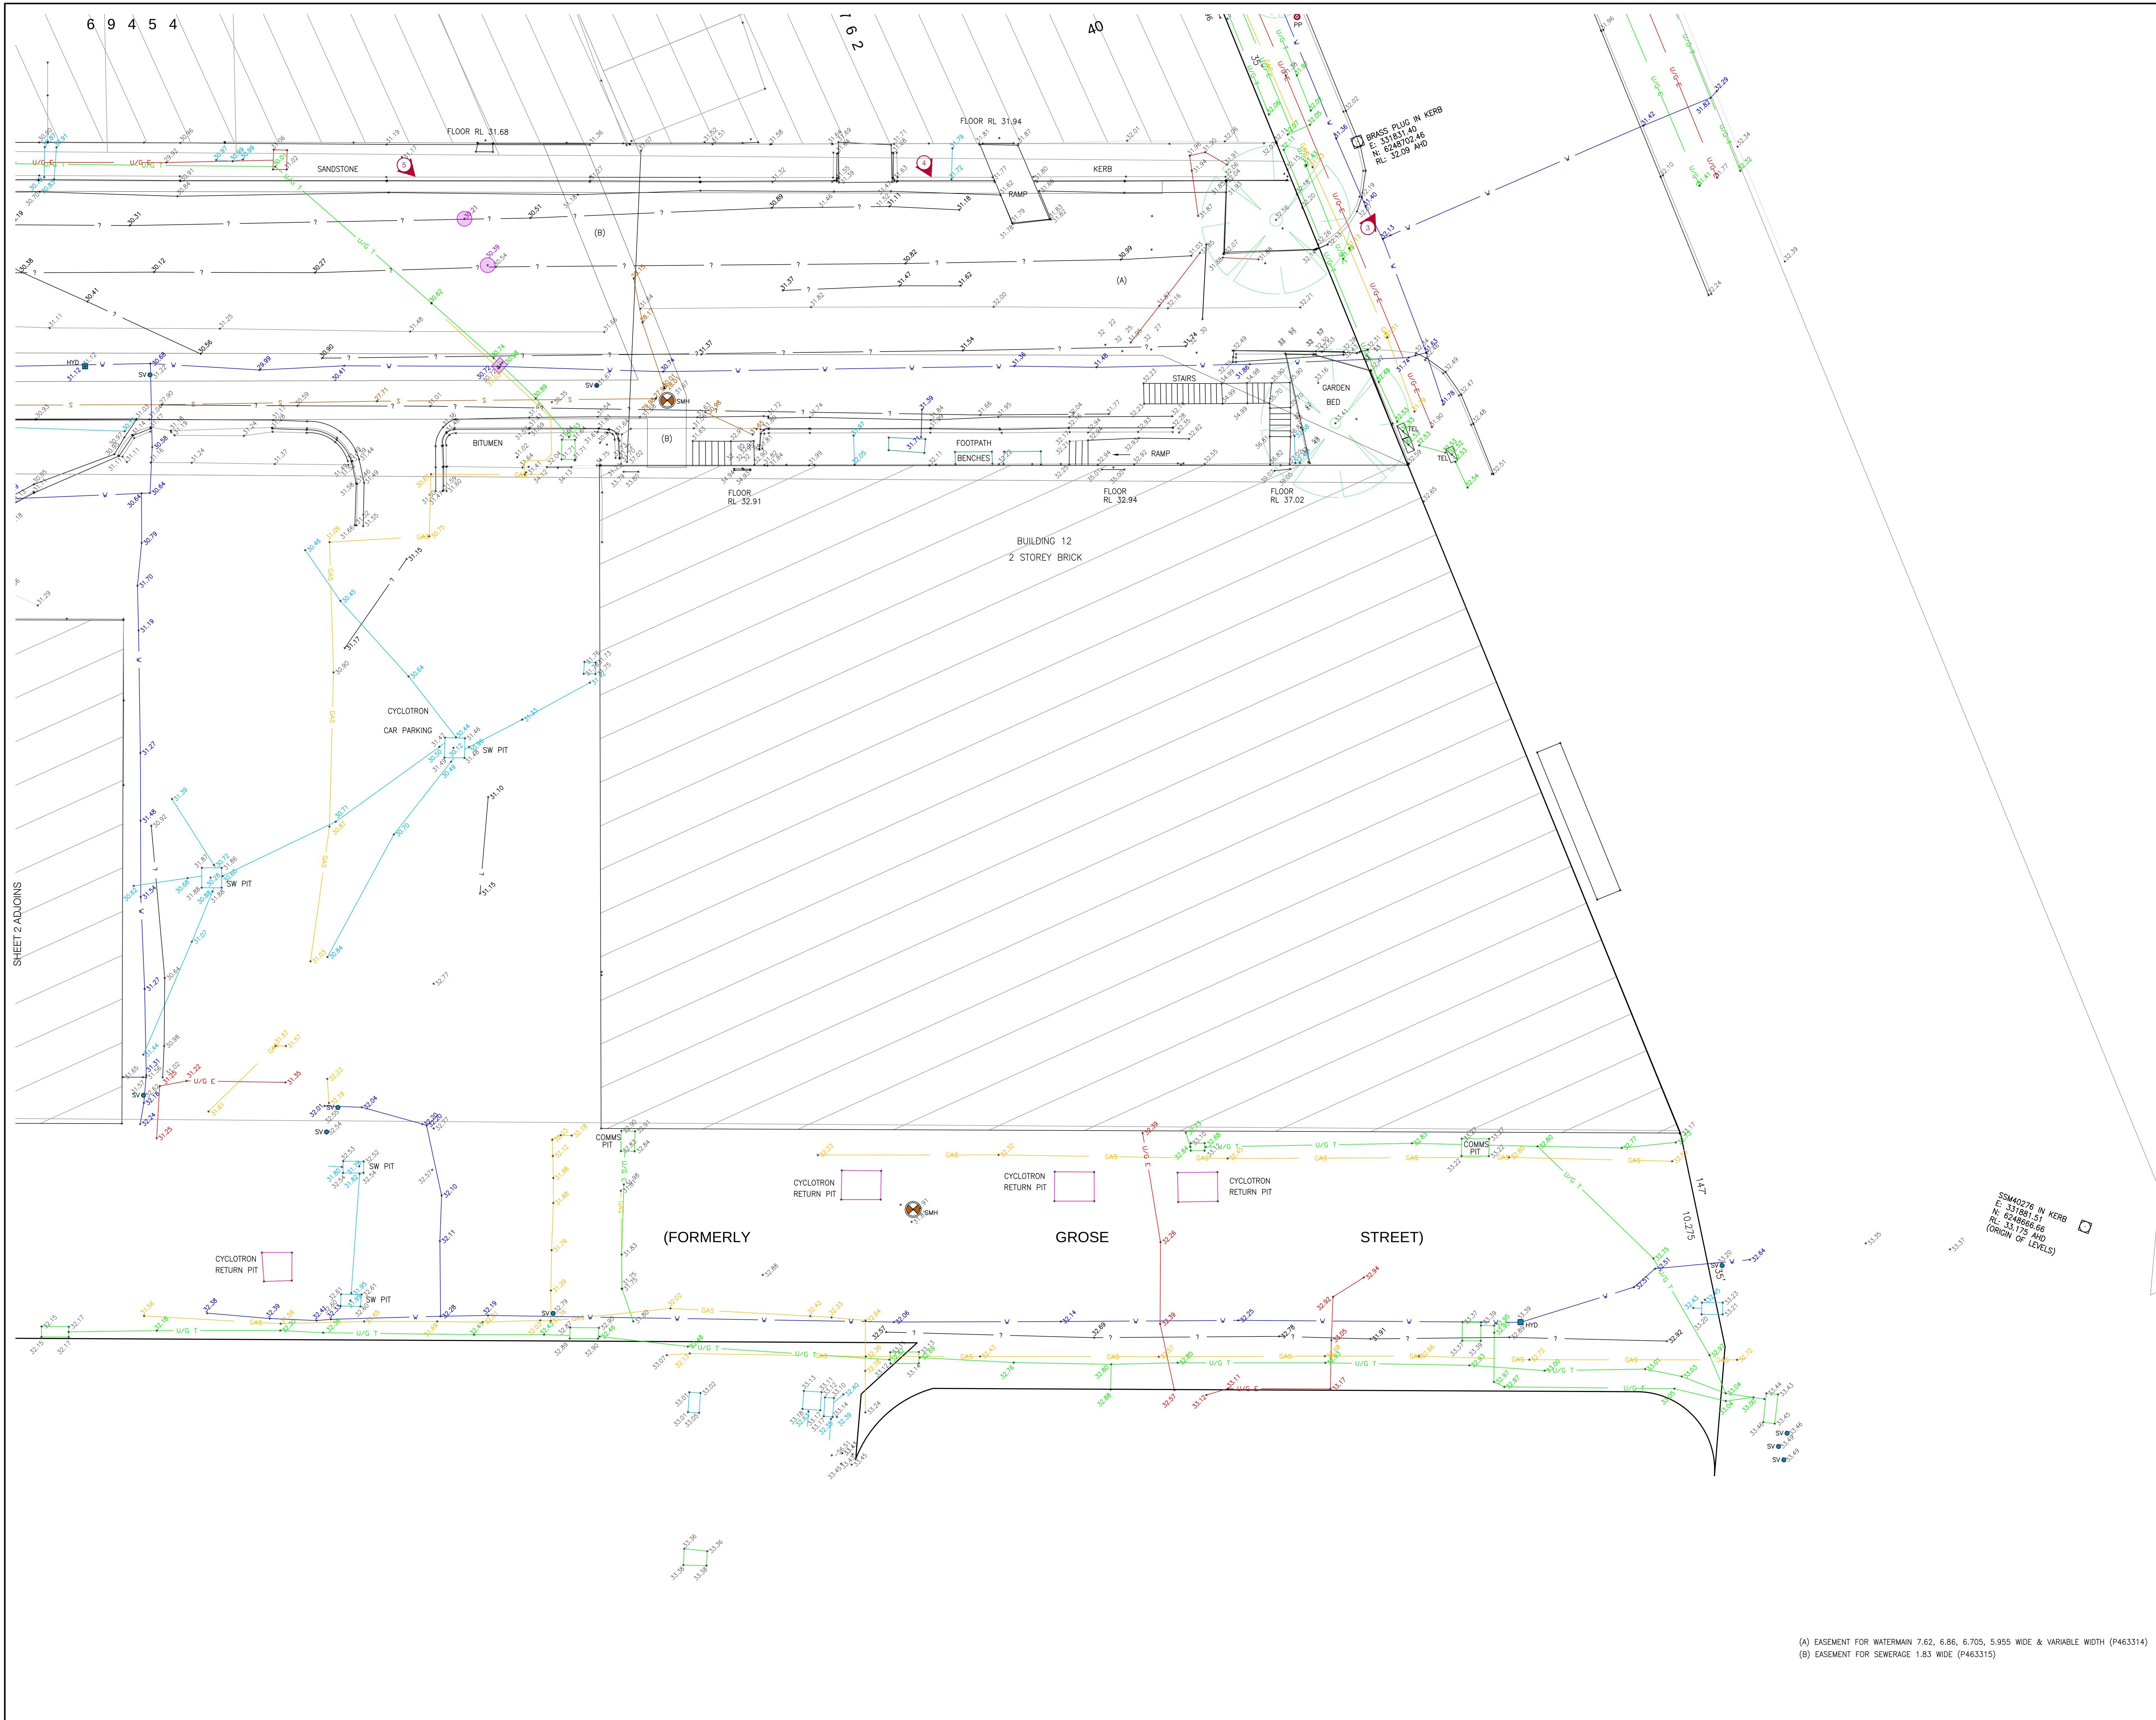

NOTE

BOUNDARY DIMENSIONS SHOWN HAVE BEEN DERIVED FROM UNREGISTERED PLAN OF SUBDIVISION PREPARED BY SURVEYOR DAVID FAIRIE (REF: G163-DP1), MAY 2011 (ACCURACY ± 0.025m) (CAD LAYER: BOUNDARY_SURVEYED)

INTERNAL BOUNDARIES SHOWN HAVE BEEN EXTRACTED FROM LPI DIGITAL CADASTRAL DATABASE (DCDB) (ACCURACY ± 1m) AND ARE SUBJECT TO VERIFICATION BY FIELD SURVEY (CAD LAYER: BOUNDARY_DCDB)

ORIGIN OF LEVELS: SSM40276 (RL: 33.175), LOCATED AT CORNER OF MISSENDEN ROAD AND JOHN HOPKINS DRIVE

LEGEND

SEWER: Sewer Access Chamber, SMH

STORMWATER: Inlet Pit, Grated Pit, Pit

WATER: Stop Valve, Hydrant, Water Meter, Tap

GAS: Gas Meter / Plate, Gas

TELECOMMUNICATIONS: Fibre Optics, Telecommunications Pit, Tel FO

ELECTRICITY: Power Pole, Elec Cable Manhole, PP

UNIDENTIFIED: Service Investigation Area (Non Destructive Excavation Pot-Holing)

0 2 5 metres

No.	DATE	REVISION DETAILS
C	11-07-2012	ADDITIONAL SURVEY ADDED
B	31-01-2012	MGA CONTROL MARKS ADDED
A	25-01-2012	INITIAL ISSUE

PREPARED BY: **WHELAN'S insites**

Whelan's Insites Pty Ltd
ACN: 085 145 743
insites.com.au

Level 12, 80 Clarence Street
Sydney, NSW 2000
DX 288 Sydney
T: 02 9258 6300
F: 02 9252 6531

PREPARED FOR: **savills** **NSW GOVERNMENT** **Health Infrastructure**

RPA NORTH WEST PRECINCT REDEVELOPMENT

PLAN SHOWING DETAILED SITE INVESTIGATION OF BUILDING 11, MISSENDEN ROAD, CAMPERDOWN

ORIGINAL SIZE: **A0**

SCALE	1:100	UNIT	mm
CD CROSS	MGA	DATUM	AHD
DATE OF SURVEY	09-01-2012	DATE OF PLAN	19-01-2012
SURVEY	AXM	DRAWN	NEC
CHECKED	KDS	DATE	25-01-2012
APPROVED	MDL	DATE	25-01-2012
JOB REF	G163SCd		
CAD REF	G163G10c.dwg	SHEET	4 OF 5 SHEETS

(A) EASEMENT FOR WATERMAIN 7.62, 6.86, 6.705, 5.955 WIDE & VARIABLE WIDTH (P463314)

(B) EASEMENT FOR SEWERAGE 1.83 WIDE (P463315)



PHOTO # 1
"CYCLOTRON BUILDING"



PHOTO # 2
"CYCLOTRON BUILDING"



PHOTO # 3
"ST JOHNS COLLEGE"



PHOTO # 4
"BUILDING 12"



PHOTO # 5
"BUILDING 12"



PHOTO # 6
"QUEEN ELIZABETH II BUILDING"



PHOTO # 7
"BUILDING 31"

NOTE
ORIGIN OF LEVELS: SSM40276 (RL: 33.175),
LOCATED AT CORNER OF MISSENDEN ROAD AND
JOHN HOPKINS DRIVE



C	11-07-2012	ADDITIONAL SURVEY ADDED
B	31-01-2012	MGA CONTROL MARKS ADDED
A	25-01-2012	INITIAL ISSUE
No.	DATE	REVISION DETAILS

THIS DOCUMENT IS THE PROPERTY OF WHEELANS INFRASTRUCTURE PTY LTD. IT IS TO BE USED FOR THE PURPOSES OF THE PROJECT ONLY. IT IS NOT TO BE REPRODUCED, COPIED, OR DISTRIBUTED IN ANY FORM WITHOUT THE WRITTEN PERMISSION OF WHEELANS INFRASTRUCTURE PTY LTD. ANY UNAUTHORIZED USE OF THIS INFORMATION IS PROHIBITED.



Wheelans Insites Pty Ltd
ACN 608 140 743
Level 12, 80 Clarence Street
Sydney, NSW 2000
DX 288 Sydney
T: 02 9254 6300
F: 02 9252 6531



RPA NORTH WEST PRECINCT REDEVELOPMENT

PLAN SHOWING DETAILED SITE INVESTIGATION
OF BUILDING 11, MISSENDEN ROAD,
CAMPERDOWN

ORIGINAL SIZE:		A0	
SCALE	HOR 1:100	VERT:	
CO-ORDS:	MGA	DATUM:	AHD
DATE OF SURVEY:	09-01-2012	DATE OF PLAN:	19-01-2012
SURVEY	AXM	DRAWN	NEC
CHECKED	KDS	DATE	25-01-2012
APPROVED	MDL	DATE	25-01-2012
JOB REF: G163Scd			
CAD REF: G163010c.dwg		SHEET 5 OF 5 SHEETS	