



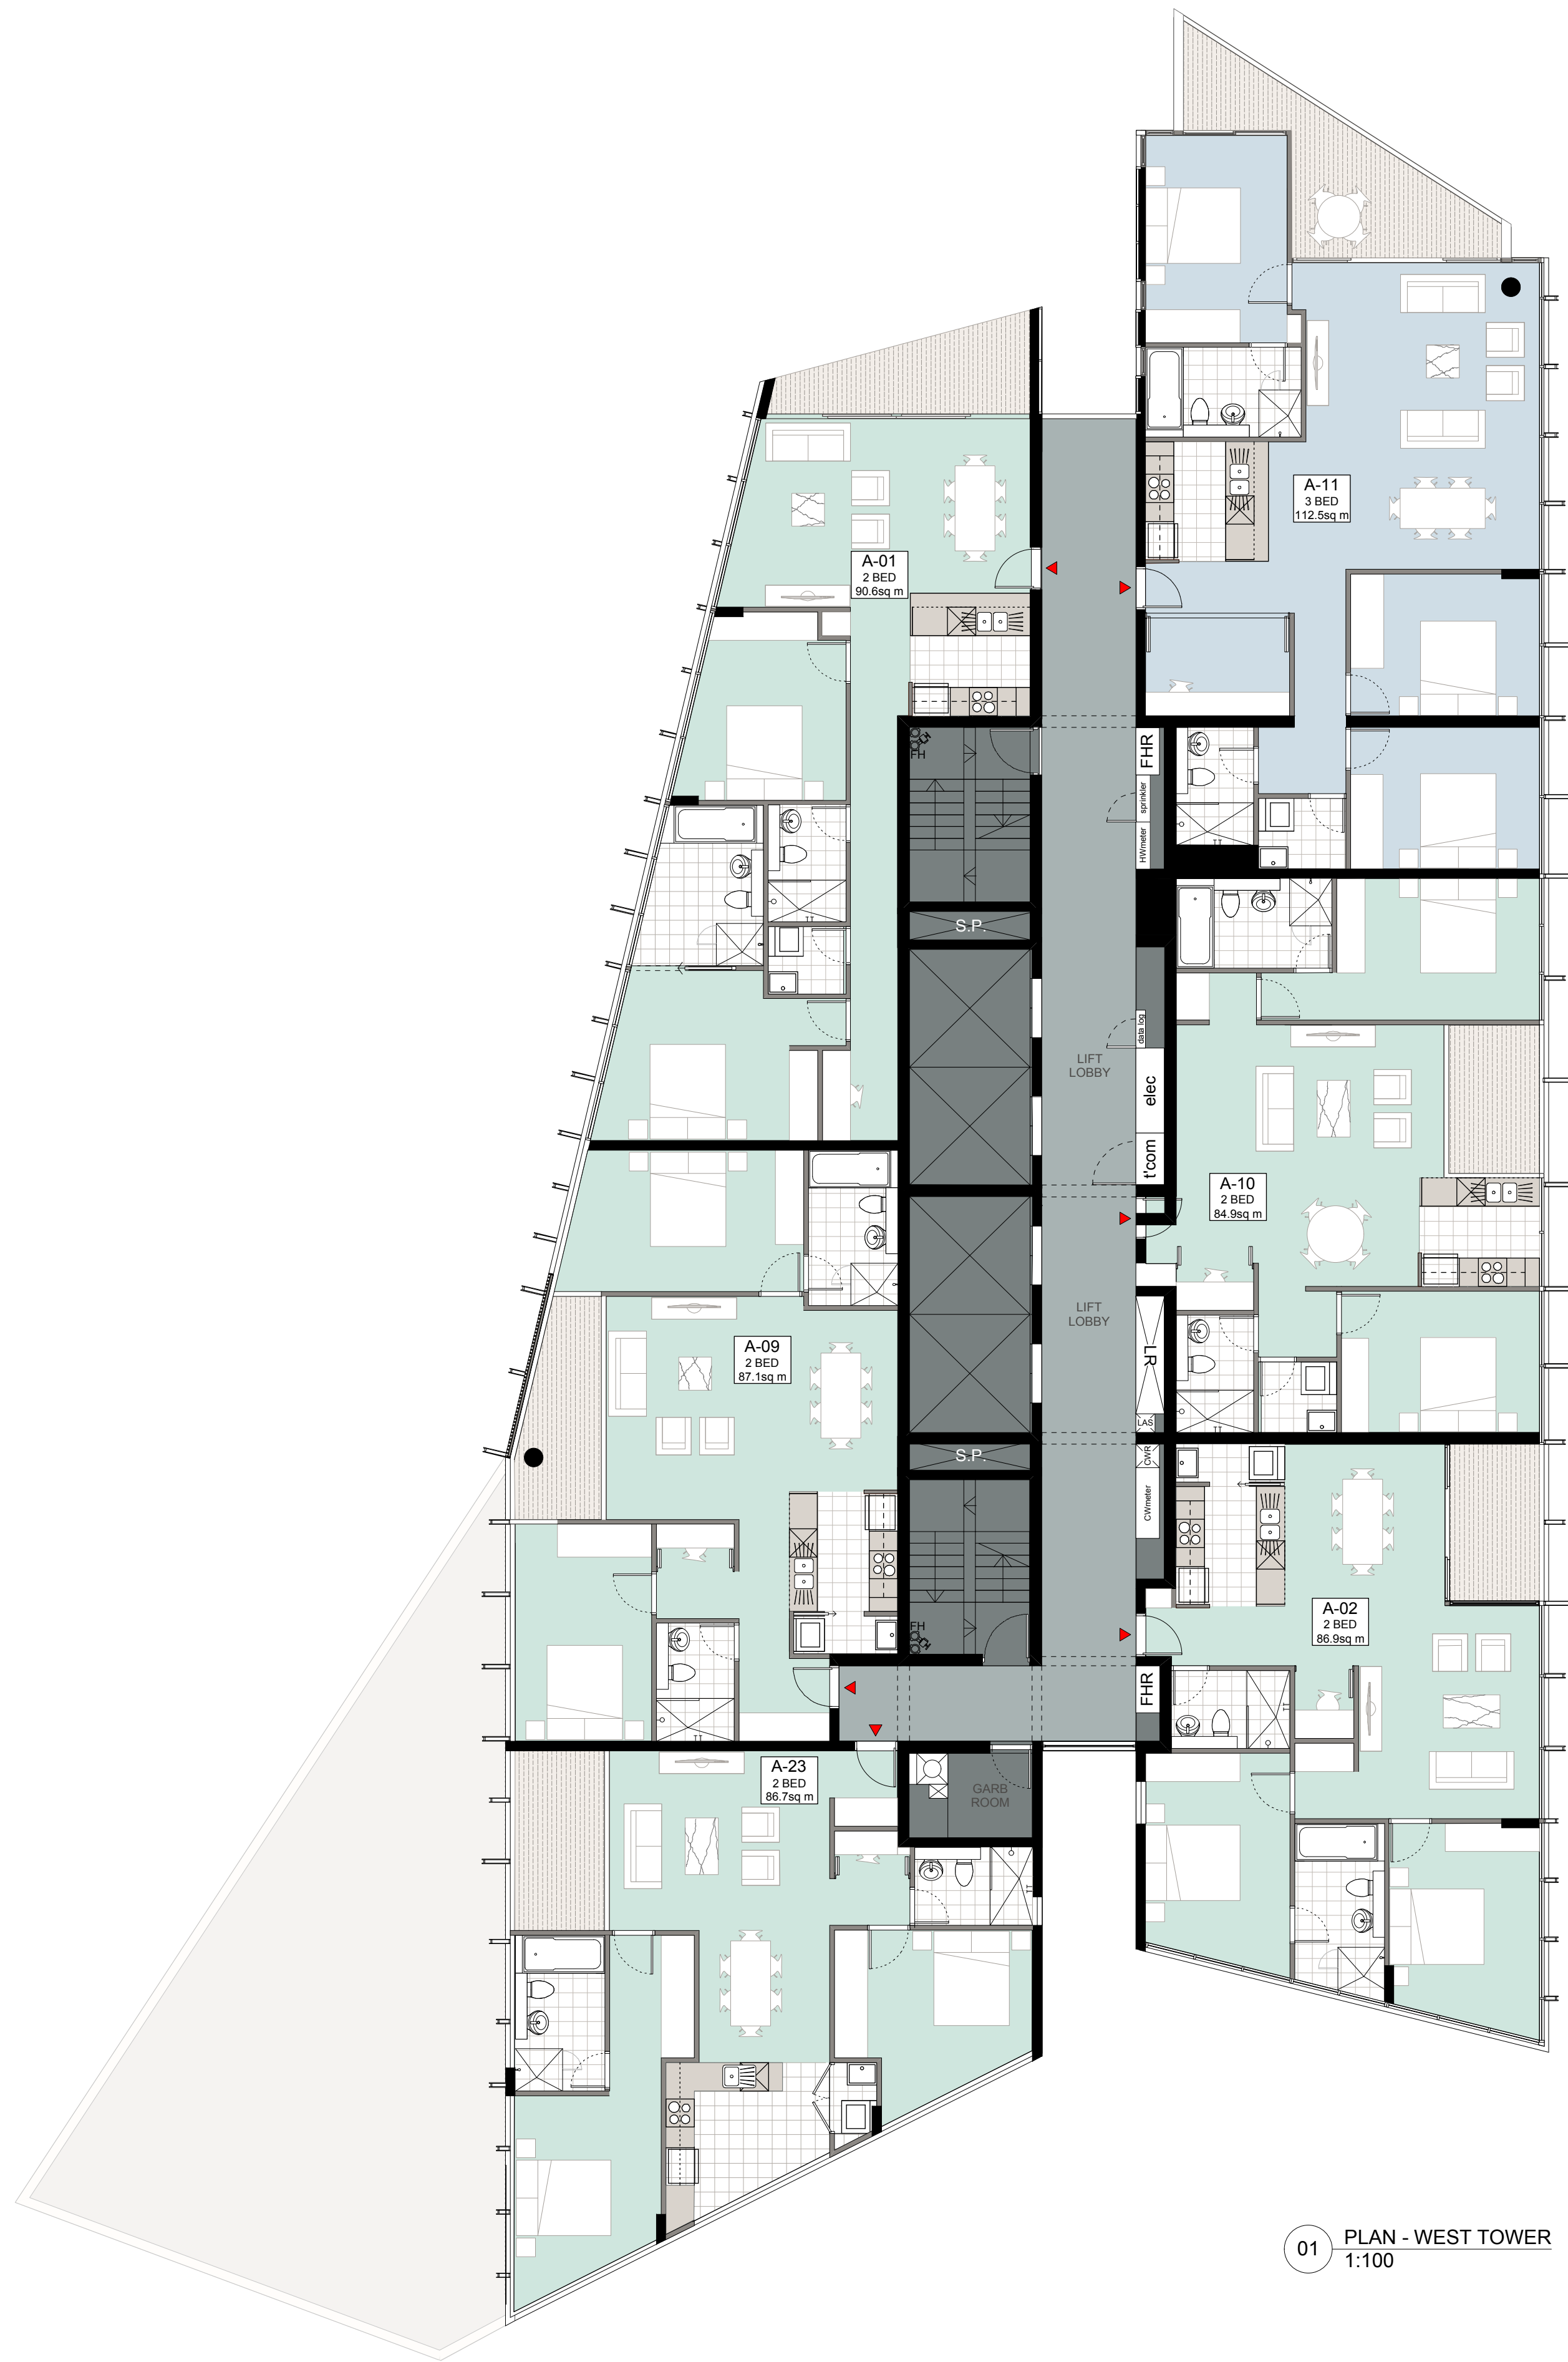

01 PLAN - WEST TOWER
1:100

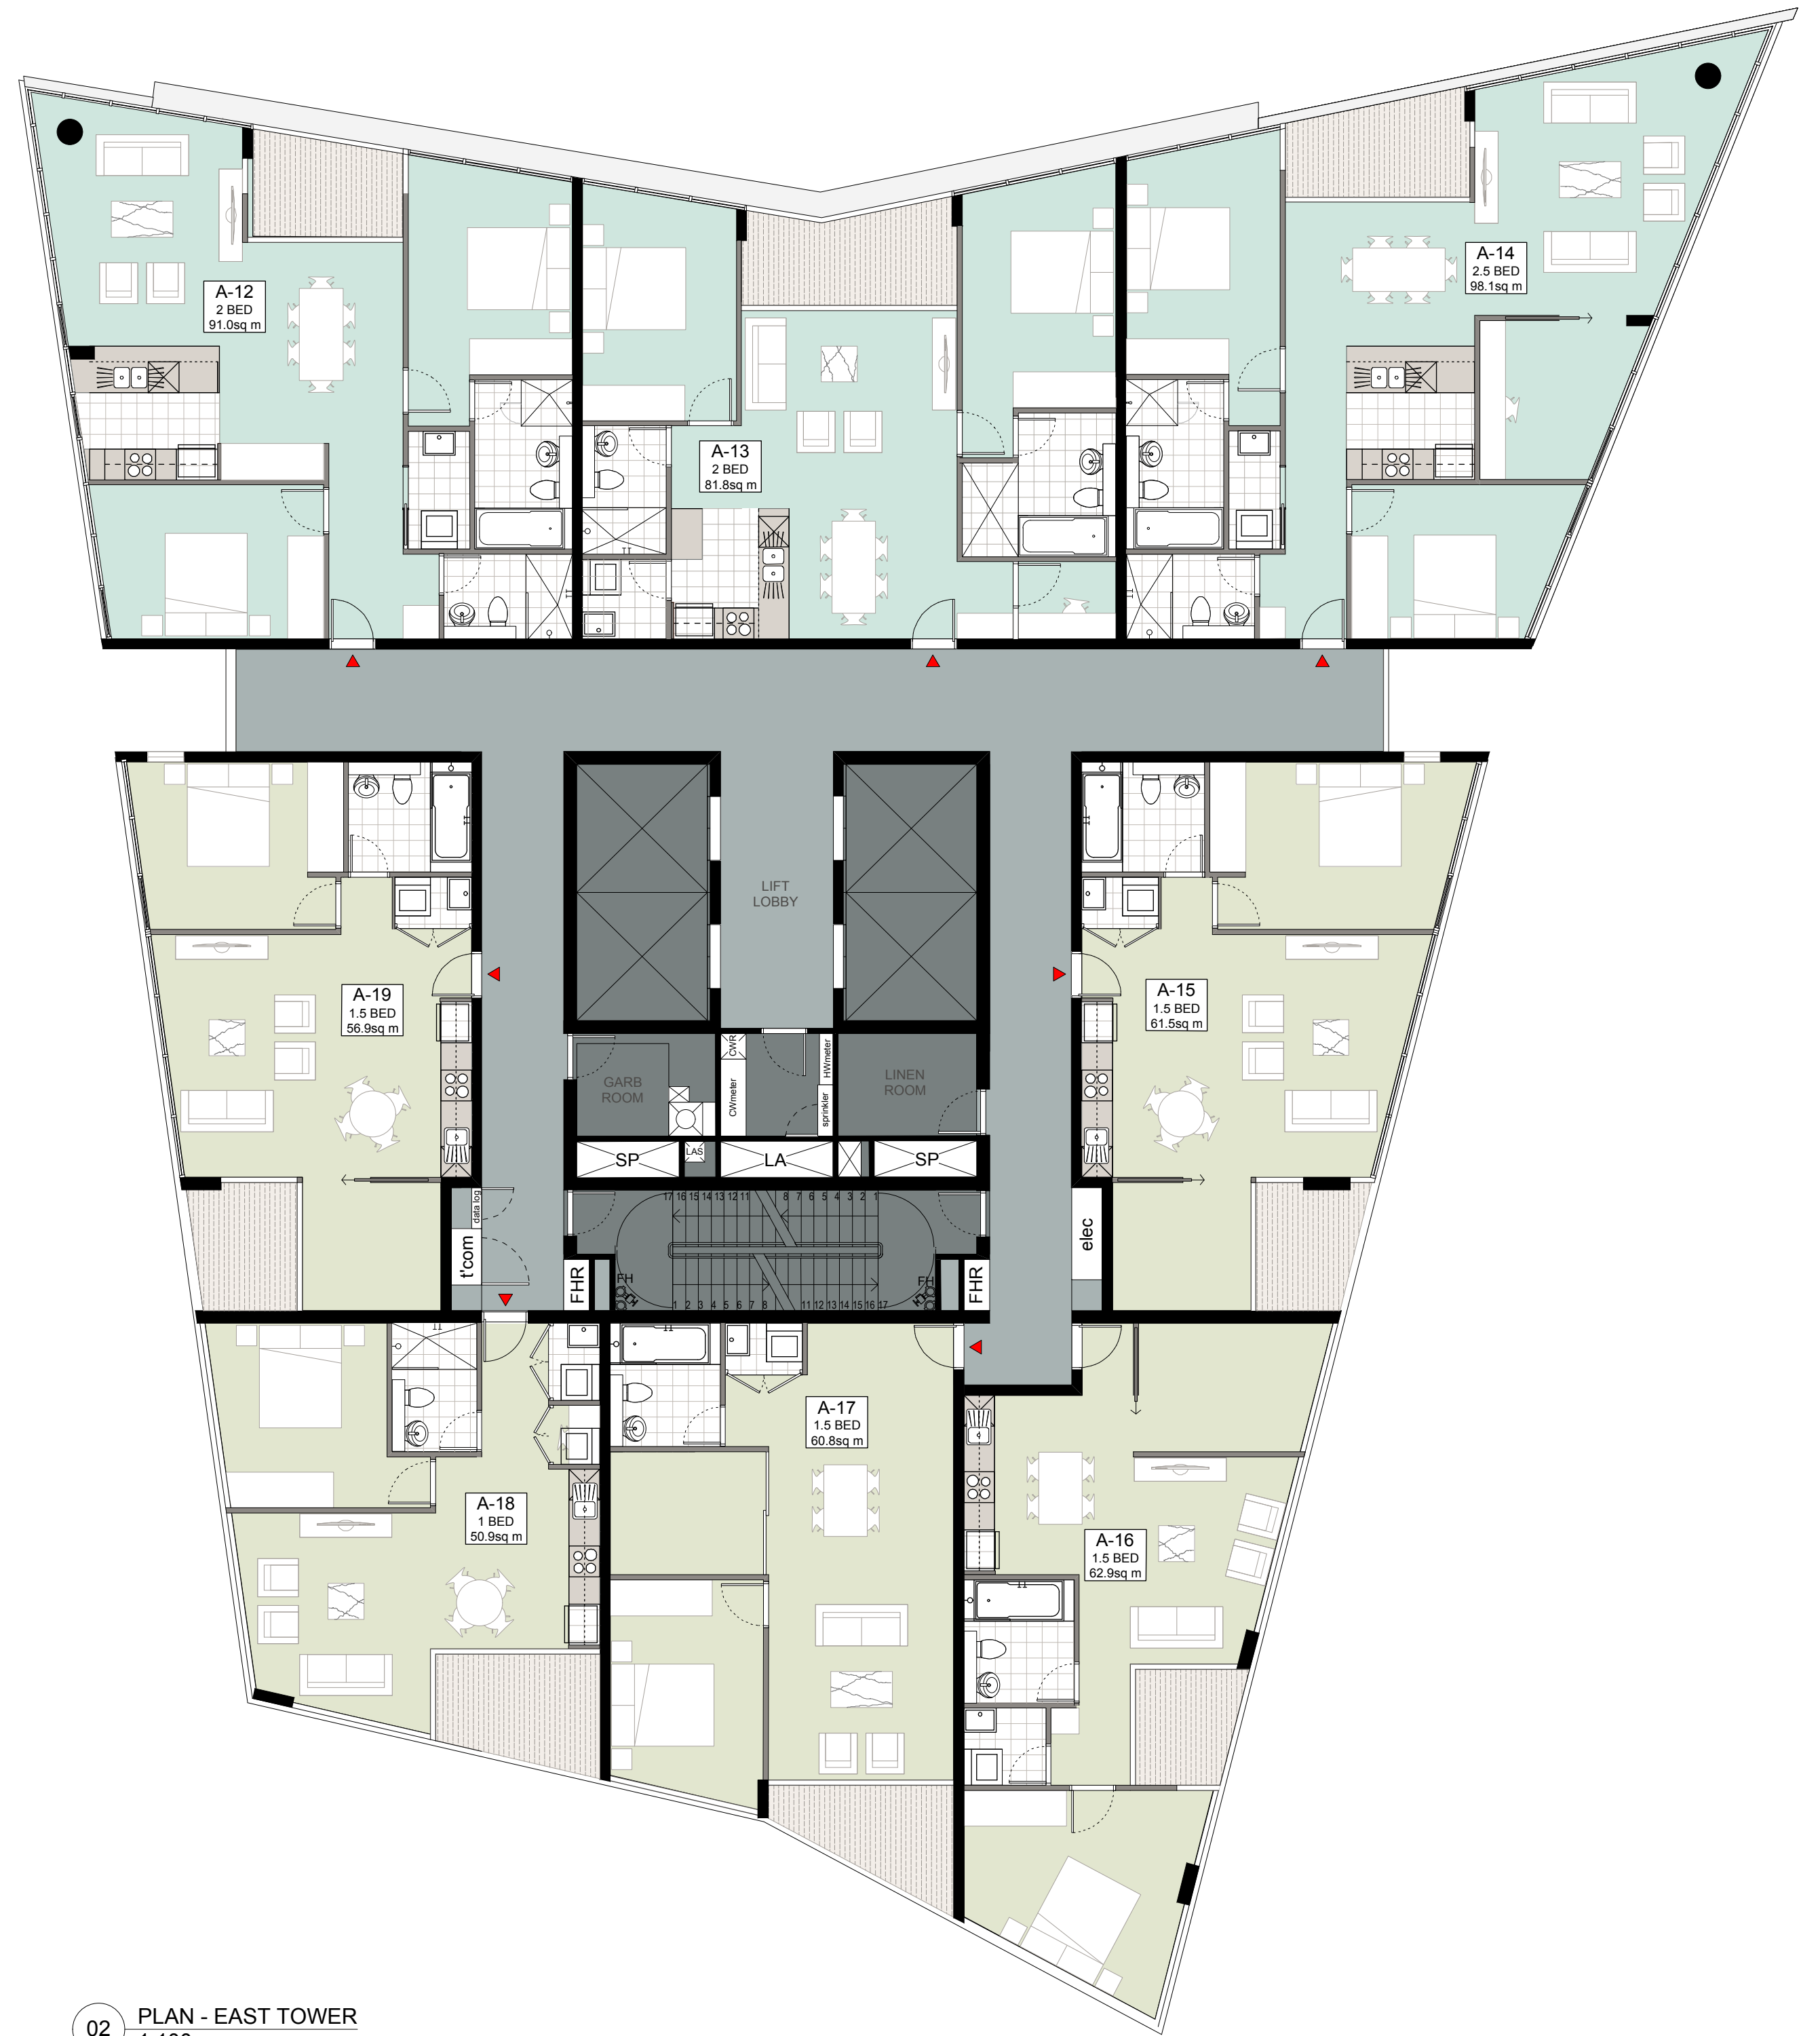

02 PLAN - EAST TOWER
1:100