


01 PLAN - WEST TOWER
1:100

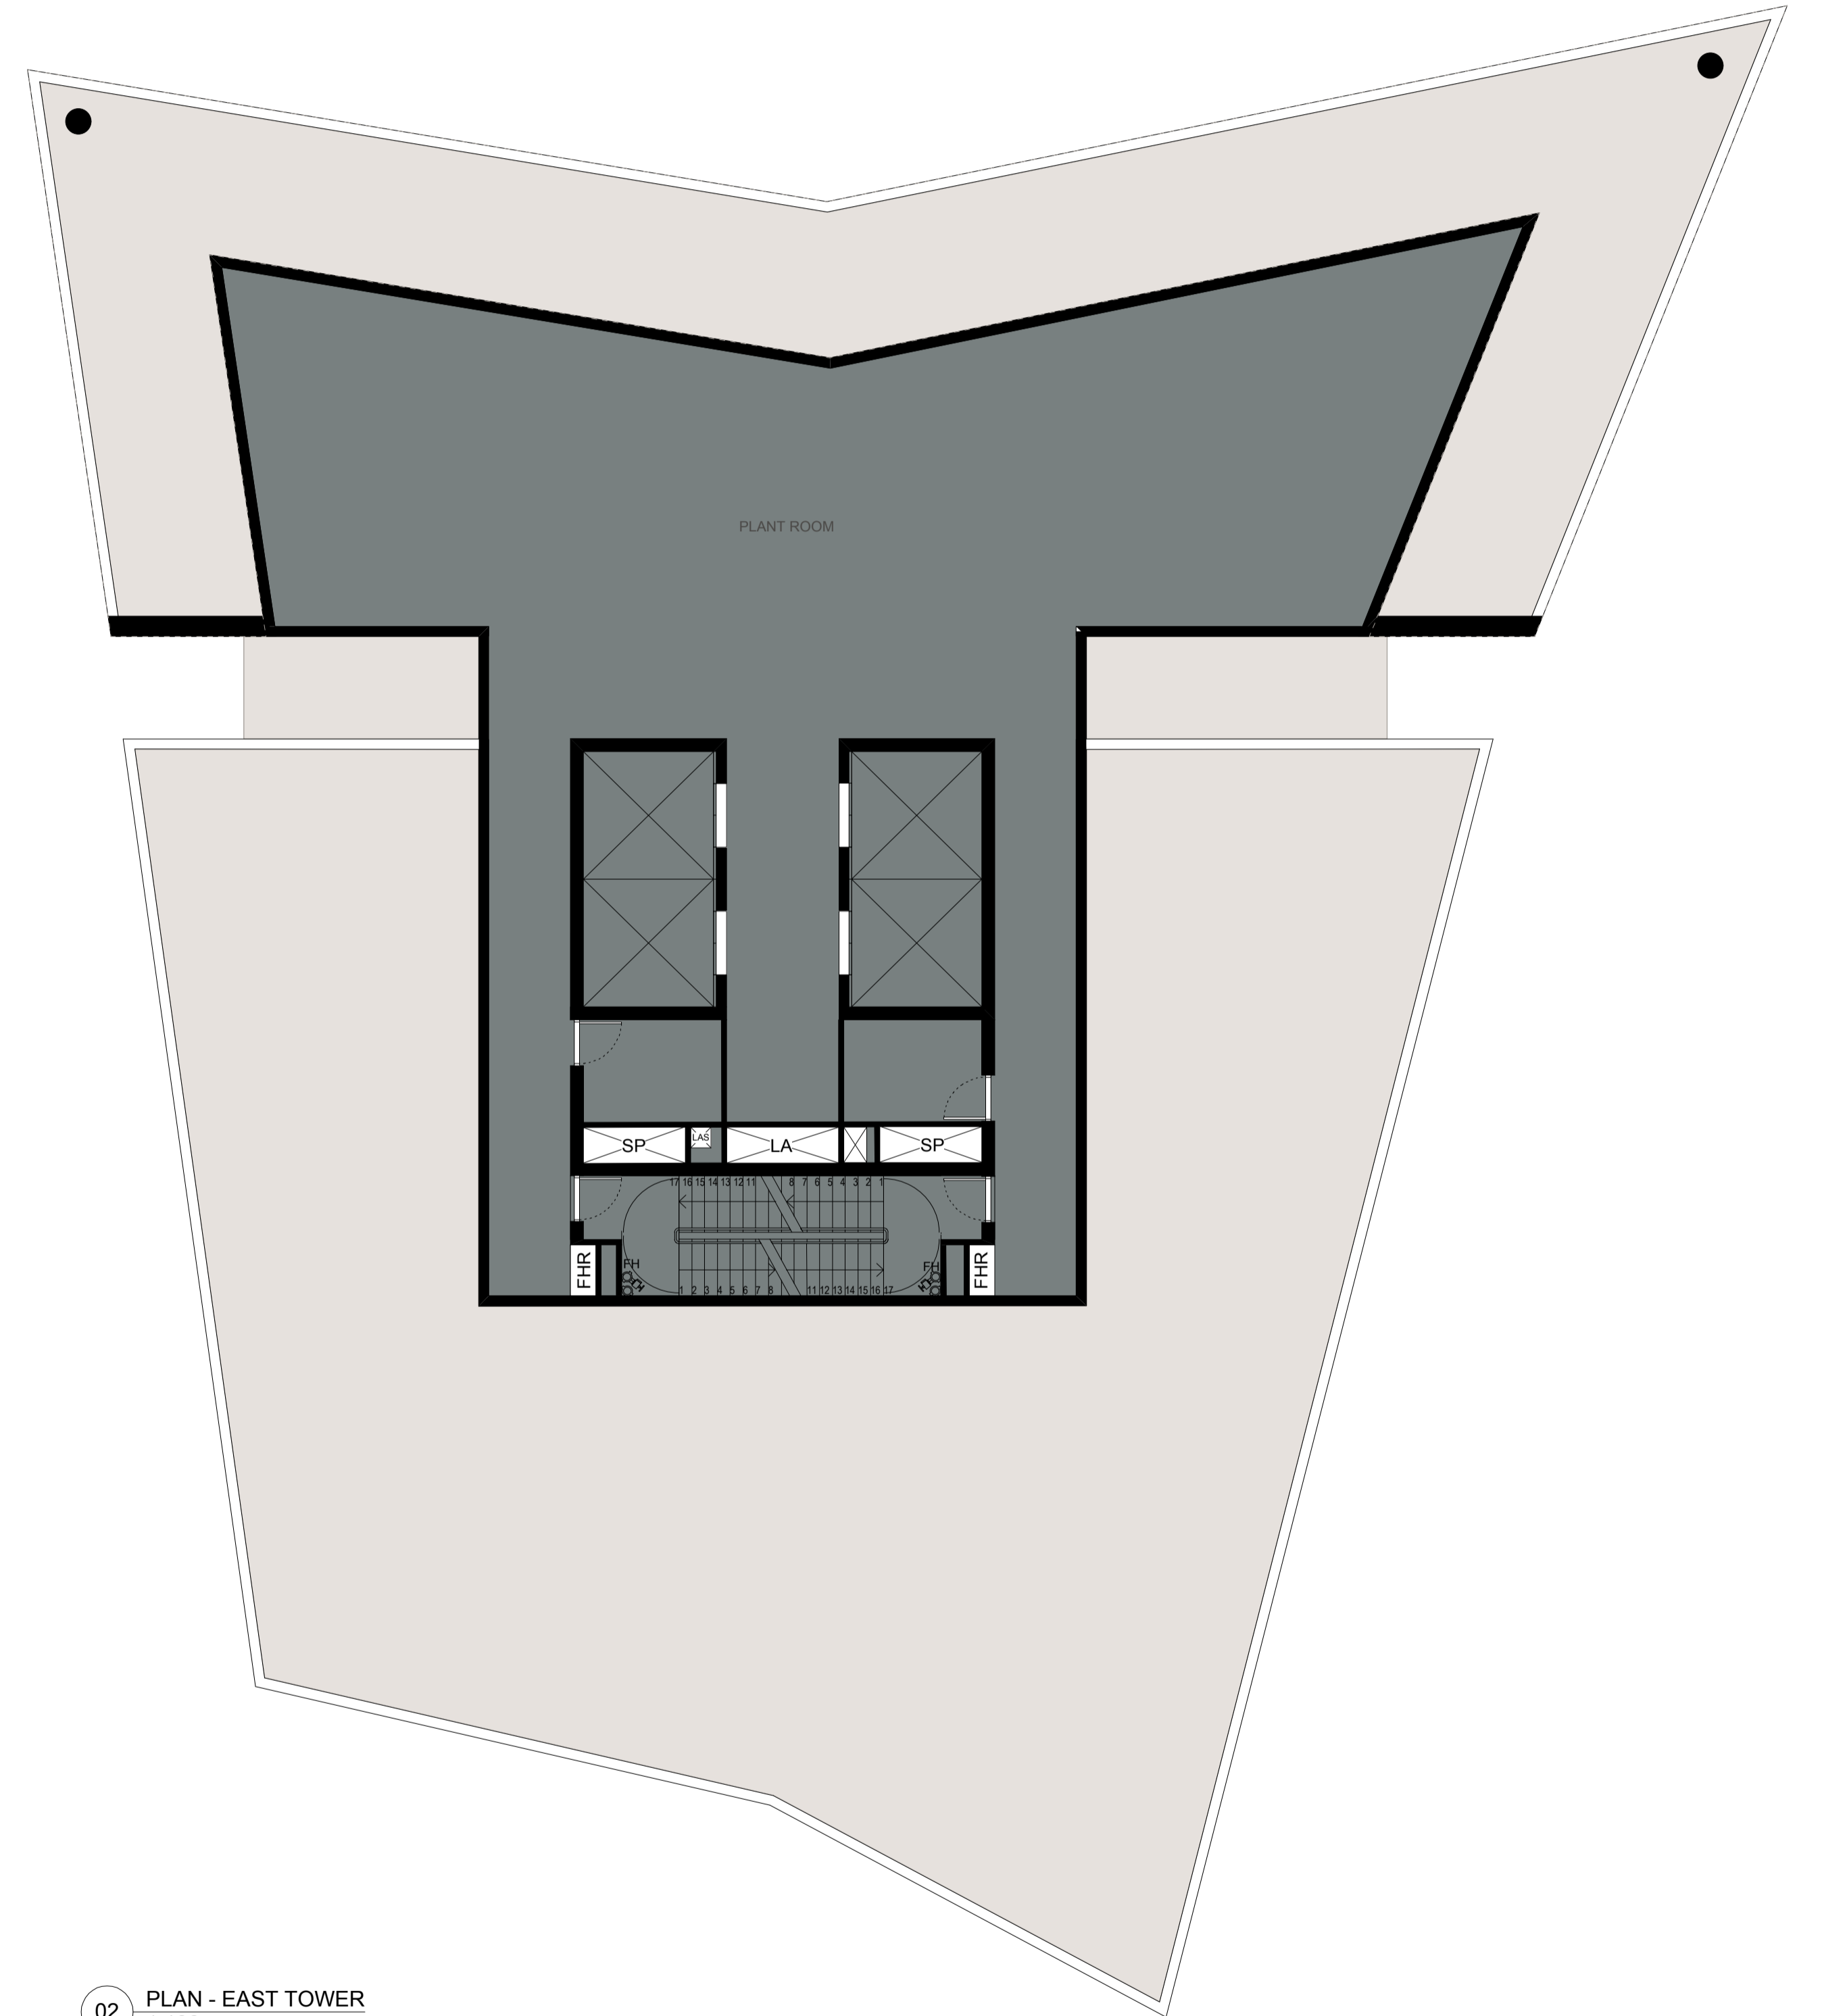

02 PLAN - EAST TOWER
1:100

DRAWING PREPARED FOR:
MERITON
MERITON APARTMENTS
LEVEL 11, MERITON TOWER
528 KENT STREET, SYDNEY
NSW
TONY CARO ARCHITECTURE PTY LTD
LEVEL 1, 2 GLEN ST MILSONS POINT
NSW 2061 SYDNEY AUSTRALIA
T 99649100 F 99649133
WWW.TONYCAROARCHITECTURE.COM.AU

ISSUE REGISTER	REVISION REGISTER
5 18/5/11 Issued for DA JF	By No Date Note
4 10/5/11 Preliminary DA Issue for Review JF	
3 28/4/11 Preliminary DA Issue for Review JF	
2 28/3/11 TEST SM	
1 28/3/11 PROGRESS MEETING SM	

LEGEND
By No Date Note

KEY CONSULTANT INFO
LANDSCAPE GUY STURT & ASSOC GUY STURT 9211 3744 guy@sturfassociates.com.au
STRUCTURAL MERITON GEOFF 9211 3744 guy@sturfassociates.com.au
HYDRAULIC TBA TBA TBA

KEY CONSULTANT INFO
BASIX EFFICIENT LIVING TRACEY COOLESTRACEY COOLES 9949 0392 tracoy@efficientliving.com.au
SOLAR ACCESS HEGGIES NEHAD AL-KHALIDI 9427 8100 nehad.al.khalidi@heggies.com.au
TRAFFIC TTRA ROSS NETTLE 0419 189 856 ttra@ttra.com.au

GENERAL NOTES
DO NOT SCALE OFF THIS DRAWING. USE FIGURED DIMENSIONS ONLY. VERIFY ALL DIMENSIONS ON SITE AND RESOLVE ANY DISCREPANCIES BEFORE PROCEEDING. COPYRIGHT OF THIS DRAWING AND THE DESIGNS EXECUTED REMAIN THE PROPERTY OF TONY CARO ARCHITECTURE. BUILDER TO EXAMINE SITE AND VERIFY SITE CONDITIONS PRIOR TO COMMENCING WORK. BUILDER TO CONFIRM BUILDING SETOUT PRIOR TO COMMENCING WORK. ALL ARCHITECTURAL DRAWINGS TO BE READ IN CONJUNCTION WITH OTHER ARCHITECTURAL DETAILS, SCHEDULES AND SPECIFICATIONS. ALL ARCHITECTURAL DRAWINGS AND DOCUMENTS TO BE READ IN CONJUNCTION WITH OTHER CONSULTANTS

KEY PLAN / GENERAL INFO
DRAWINGS AND SPECIFICATIONS. BUILDER TO ALLOW FOR DEFLECTION TO ALL SLABS AS REQUIRED TO STRUCTURAL ENGINEERS SPECIFICATION. CAD DOCUMENTS ARE ISSUED FOR INFORMATION ONLY. CHANGES ARE NOT TO BE MADE TO ANY DOCUMENTATION WITHOUT THE ARCHITECT'S WRITTEN APPROVAL. TCA TAKES NO RESPONSIBILITY FOR THE ELECTRONIC TRANSMISSION. DIMENSIONS OR ACCURACY OF THESE DRAWINGS. CEILING LEVEL AT NOMINATED DISTANCE FROM FINISHED FLOOR LEVEL. FOR ALL EXTERNAL LEVELS REFER TO LANDSCAPE ARCHITECT'S DRAWINGS.

PROJECT
RIVERFRONT APARTMENTS 330 CHURCH STREET PARRAMATTA NSW

SCALE	PAGE SIZE	STATUS
1:100	A1	PRELIMINARY
DWG DATE MAR 2011	DRAWN BY JF	APPR BY TC
PLOT DATE 18/5/11	REV	ISSUE 5

DRAWING NAME	DRAWING NUMBER
Plan_Levels 23	A157

SCALE	PAGE SIZE	STATUS
1:100	A1	PRELIMINARY
DWG DATE MAR 2011	DRAWN BY JF	APPR BY TC
PLOT DATE 18/5/11	REV	ISSUE 5