


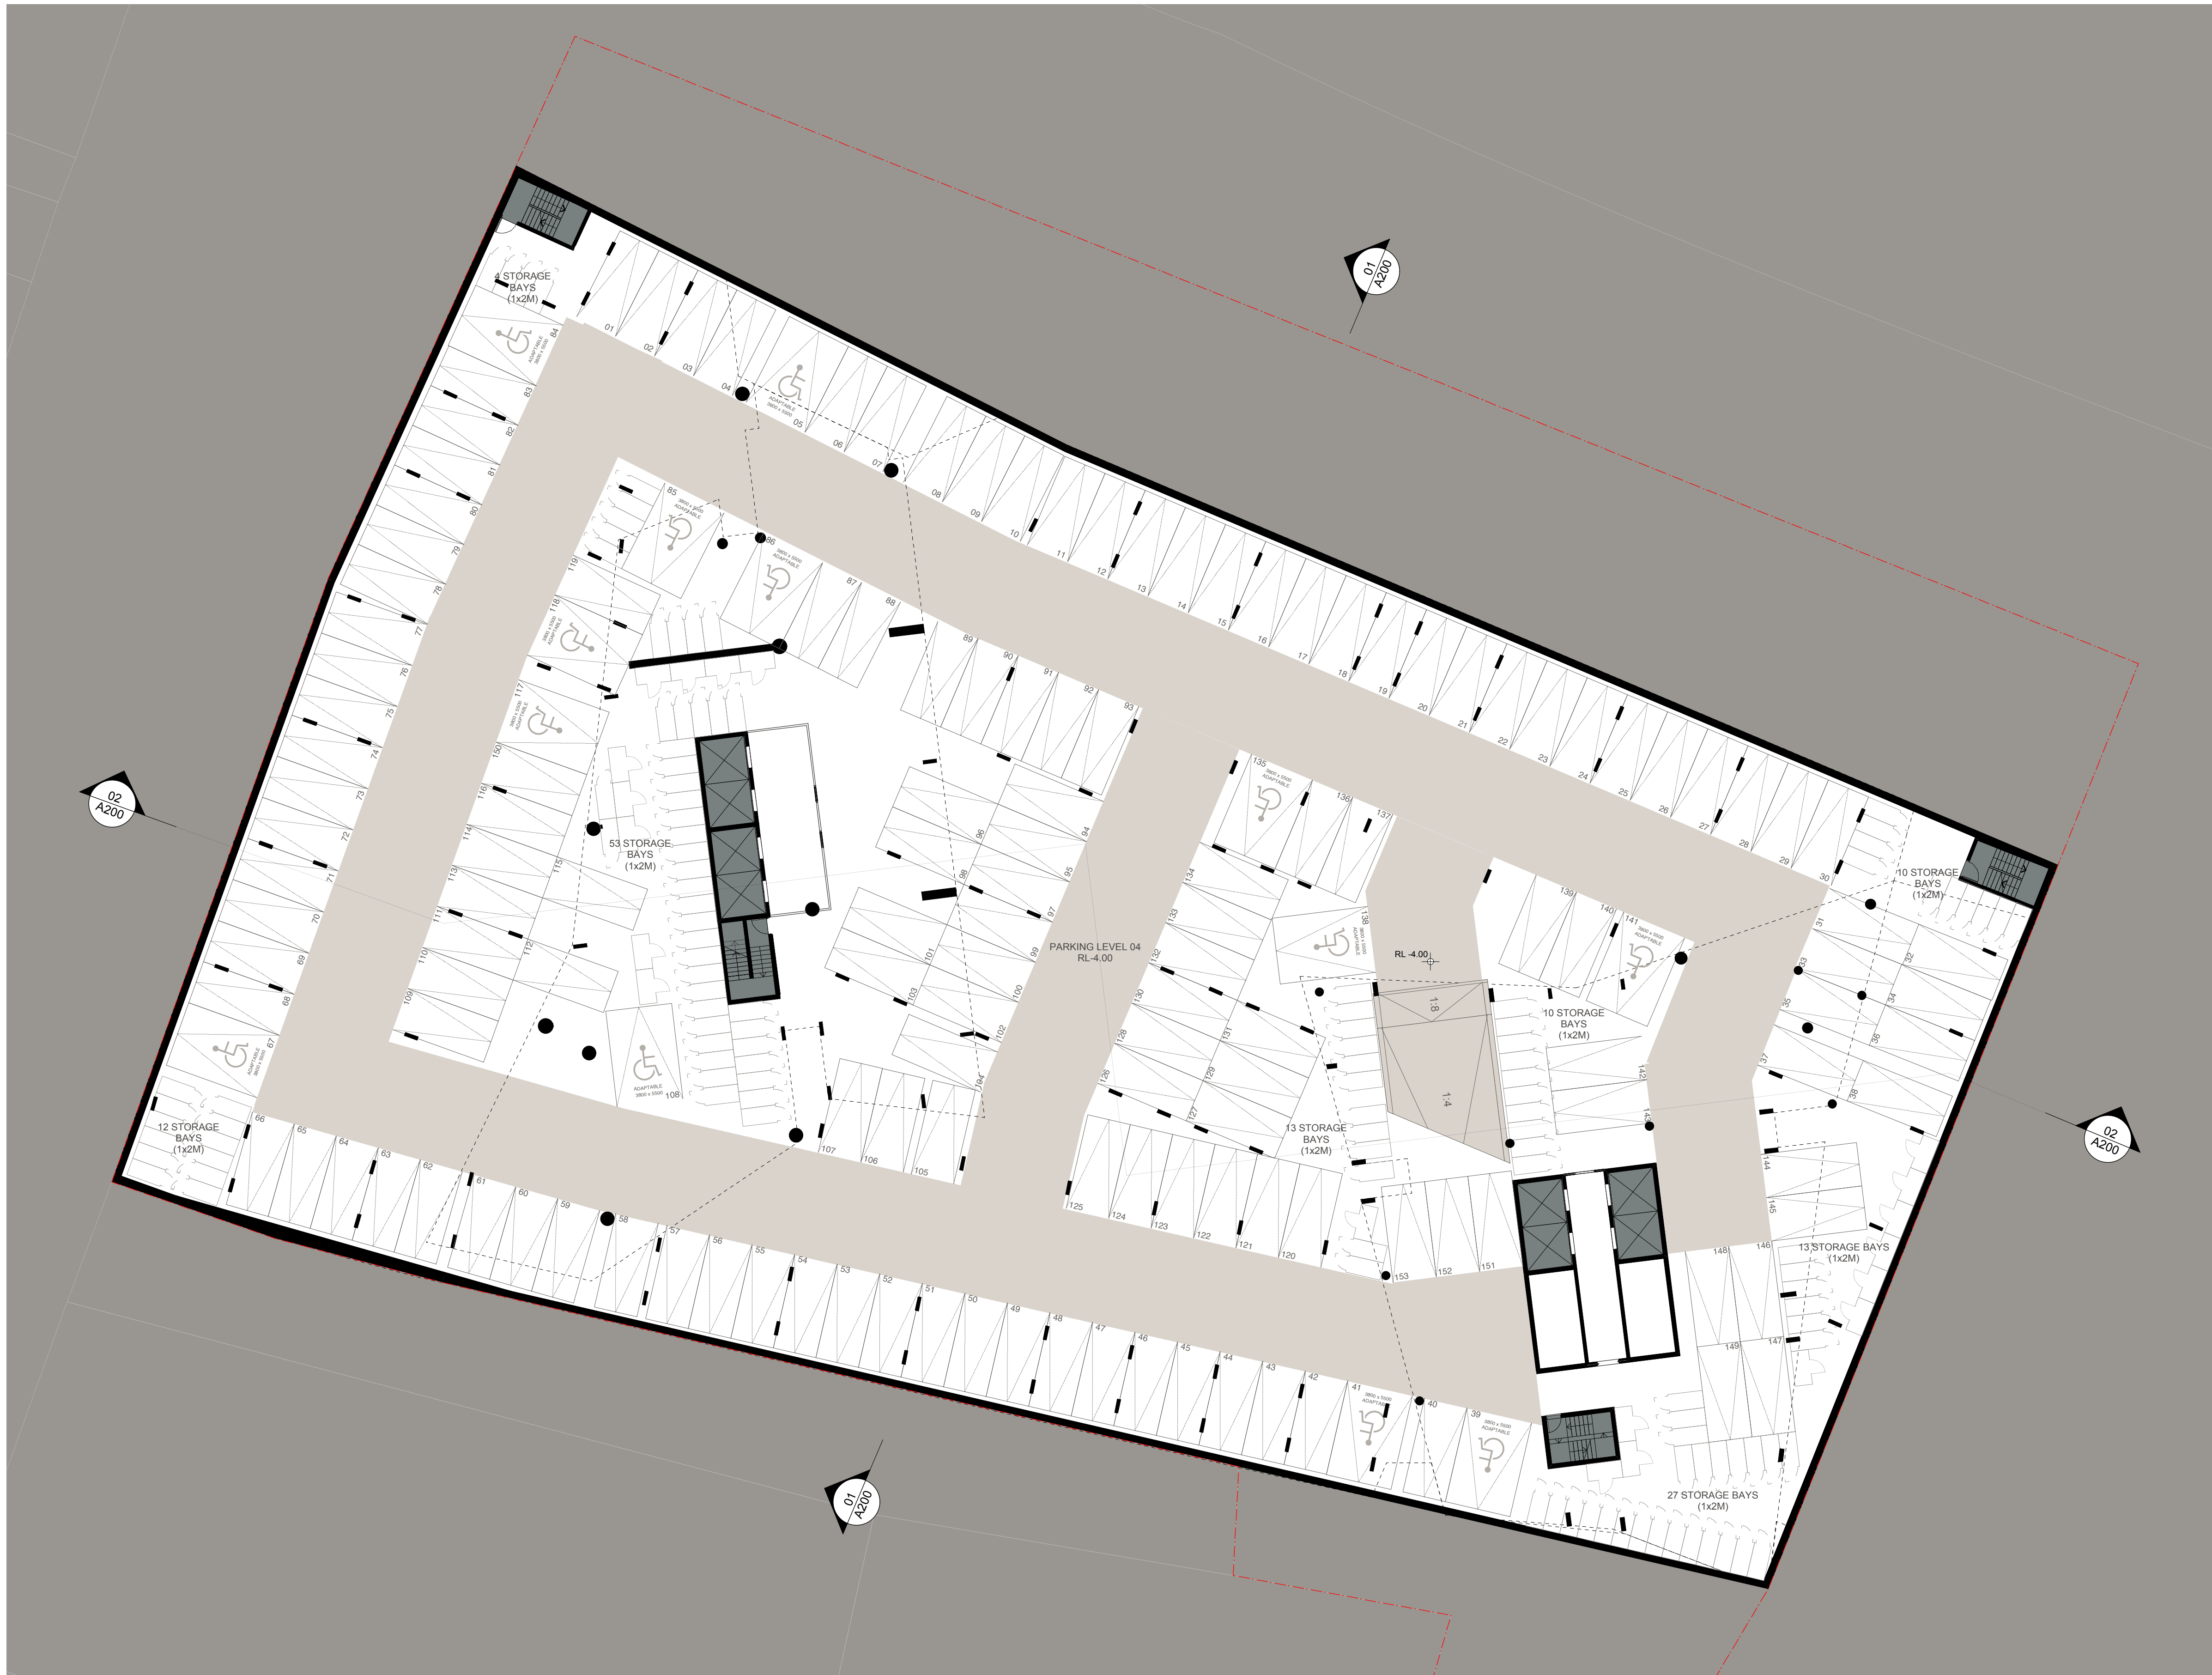

01 PLAN - PARKING LEVEL 04
1:200 @ A1

GENERAL LEGEND

-ALL ARCHITECTURAL DRAWINGS AND DOCUMENTS TO BE READ IN CONJUNCTION WITH OTHER CONSULTANTS DRAWINGS AND REPORTS FOR ALL EXTERNAL LEVELS REFER LANDSCAPE DRAWINGS. IF USE FIGURE DIMENSIONS ONLY - DO NOT SCALE FROM DRAWINGS. IF UNSURE CONFIRM DIMENSION WITH ARCHITECT PRIOR TO PROCEEDING. "COPYRIGHT" TONY CARO ARCHITECTURE. "DIGITAL FILES ARE ISSUED FOR INFORMATION ONLY. CHANGES MUST NOT BE MADE TO DOCUMENTS WITHOUT ARCHITECT'S CONSENT

LEGEND - EXTERNAL FINISHES

AVB ALUMINIUM VERTICAL BLADE - VARYING DEPTHS (300, 450, 600mm)
ALS ALUMINIUM SLIDING SCREENS
BLC BALUSTRADE - GLASS
BLC BALUSTRADE - CONCRETE WITH PAINTED FINISH OR SIMILAR
BLM BALUSTRADE - METAL
G_1 GLAZING TYPE 1 - CLEAR
G_2 GLAZING TYPE 2 - TRANSLUCENT GLASS. COLOUR TBA
G_3 GLAZING TYPE 3 - OPAQUE FILM APPLIED. COLOUR TBA


PC_1 PRECAST CONCRETE SPANDREL PANELS WITH PENETRATING PAINT FINISH OR SIMILAR
PC_2 SMOOTH PRECAST CONCRETE WITH PAINTED FINISH (LIGHT) OR SIMILAR
PC_3 SMOOTH PRECAST CONCRETE WITH PAINTED FINISH (DARK) OR SIMILAR
PFC PAINTED FC CLADDING
PFS PERFORATED METAL SCREEN

STORAGE SCHEDULE

LEVEL	STORAGE NO.	STORAGE (m3)
PARKING LEVEL 1	-	-
PARKING LEVEL 2	121	605
PARKING LEVEL 3	144	720
PARKING LEVEL 4	142	710
TOTAL	407	2035

PARKING SCHEDULE

LEVEL	RESIDENT PARKING	ADAPTABLE PARKING (1 per unit)	DISABLED PARKING	RETAIL/ VISITORS PARKING	TOTAL
PARKING LEVEL 1	-	-	4	140	144
PARKING LEVEL 2	137	13	0	0	150
PARKING LEVEL 3	137	13	0	0	150
PARKING LEVEL 4	140	13	0	0	153
TOTAL	414	39	4	140	597

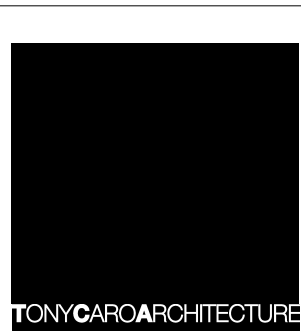

DRAWING PREPARED FOR:
MERITON
MERITON APARTMENTS
LEVEL 11, MERITON TOWER
528 KENT STREET, SYDNEY
NSW
TONY CARO ARCHITECTURE PTY LTD
LEVEL 1, 2 GLEN ST MILSONS POINT
NSW 2061 SYDNEY AUSTRALIA
T 99849100 F 99849133
WWW.TONYCAROARCHITECTURE.COM.AU

ISSUE REGISTER	
4	18/5/11 Issued for DA
3	28/6/11 Preliminary DA for review
2	28/6/11 TEST
1	28/6/11 PROGRESS MEETING
No	Date Note

REVISION REGISTER	
JF	
SM	
SM	
By	No Date Note

By

By

By

LANDSCAPE
GUY STURT & ASSOC
GUY STURT
9211 3744
guy@sturtassociates.com.au

STRUCTURAL
MERITON
GEOFF
9211 3744
guy@sturtassociates.com.au

HYDRAULIC
TBA
TBA
TBA


KEY CONSULTANT INFO
BASIX
EFFICIENT LIVING
TRACEY COOLE
TRACEY COOLE
9944 0332
tracey@efficientliving.com.au

SOLAR ACCESS
HEGGIES
NEHAD AL-KHALIDY
9427 8100
nehad.al-khalidy@heggies.com.au

TRAFFIC
TTPA
ROSS NETTLE
0418 189 656
tpe@tpe.com.au

GENERAL NOTES
DO NOT SCALE OFF THIS DRAWING. USE FIGURED DIMENSIONS ONLY. VERIFY ALL DIMENSIONS ON SITE AND RESOLVE ANY DISCREPANCIES BEFORE PROCEEDING. COPYRIGHT OF THIS DRAWING AND THE DESIGNS EXECUTED REMAIN THE PROPERTY OF TONY CARO ARCHITECTURE. BUILDER TO EXAMINE SITE AND VERIFY SITE CONDITIONS PRIOR TO COMMENCING WORK. BUILDER TO CONFIRM BUILDING SETOUT PRIOR TO COMMENCING WORK. ALL ARCHITECTURAL DRAWINGS TO BE READ IN CONJUNCTION WITH OTHER ARCHITECTURAL DETAILS, SCHEDULES AND SPECIFICATIONS. ALL ARCHITECTURAL DRAWINGS AND DOCUMENTS TO BE READ IN CONJUNCTION WITH OTHER CONSULTANTS

DRAWINGS AND SPECIFICATIONS. BUILDER TO ALLOW FOR DEFLECTION TO ALL SLABS AS REQUIRED TO STRUCTURAL ENGINEERS SPECIFICATION. CAD DOCUMENTS ARE ISSUED FOR INFORMATION ONLY. CHANGES ARE NOT TO BE MADE TO ANY DOCUMENTATION WITHOUT THE ARCHITECT'S WRITTEN APPROVAL. TCA TAKES NO RESPONSIBILITY FOR THE ELECTRONIC TRANSMISSION. DIMENSIONS OR ACCURACY OF THESE DRAWINGS. CEILING LEVEL AT NOMINATED DISTANCE FROM FINISHED FLOOR LEVEL. FOR ALL EXTERNAL LEVELS REFER TO LANDSCAPE ARCHITECT'S DRAWINGS.

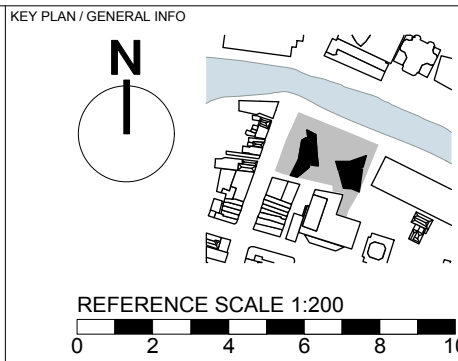

PROJECT
RIVERFRONT APARTMENTS
330 CHURCH STREET
PARRAMATTA NSW
DRAWING NAME
Plan_Parking Level 04

SCALE	PAGE SIZE	STATUS
1:200	A1	PRELIMINARY
DWG DATE MAR 2011	DRAWN BY JF	APPRO BY TC
PLOT DATE 18/5/11	REV	ISSUE 4

A096

100% PLANS 100% OK