



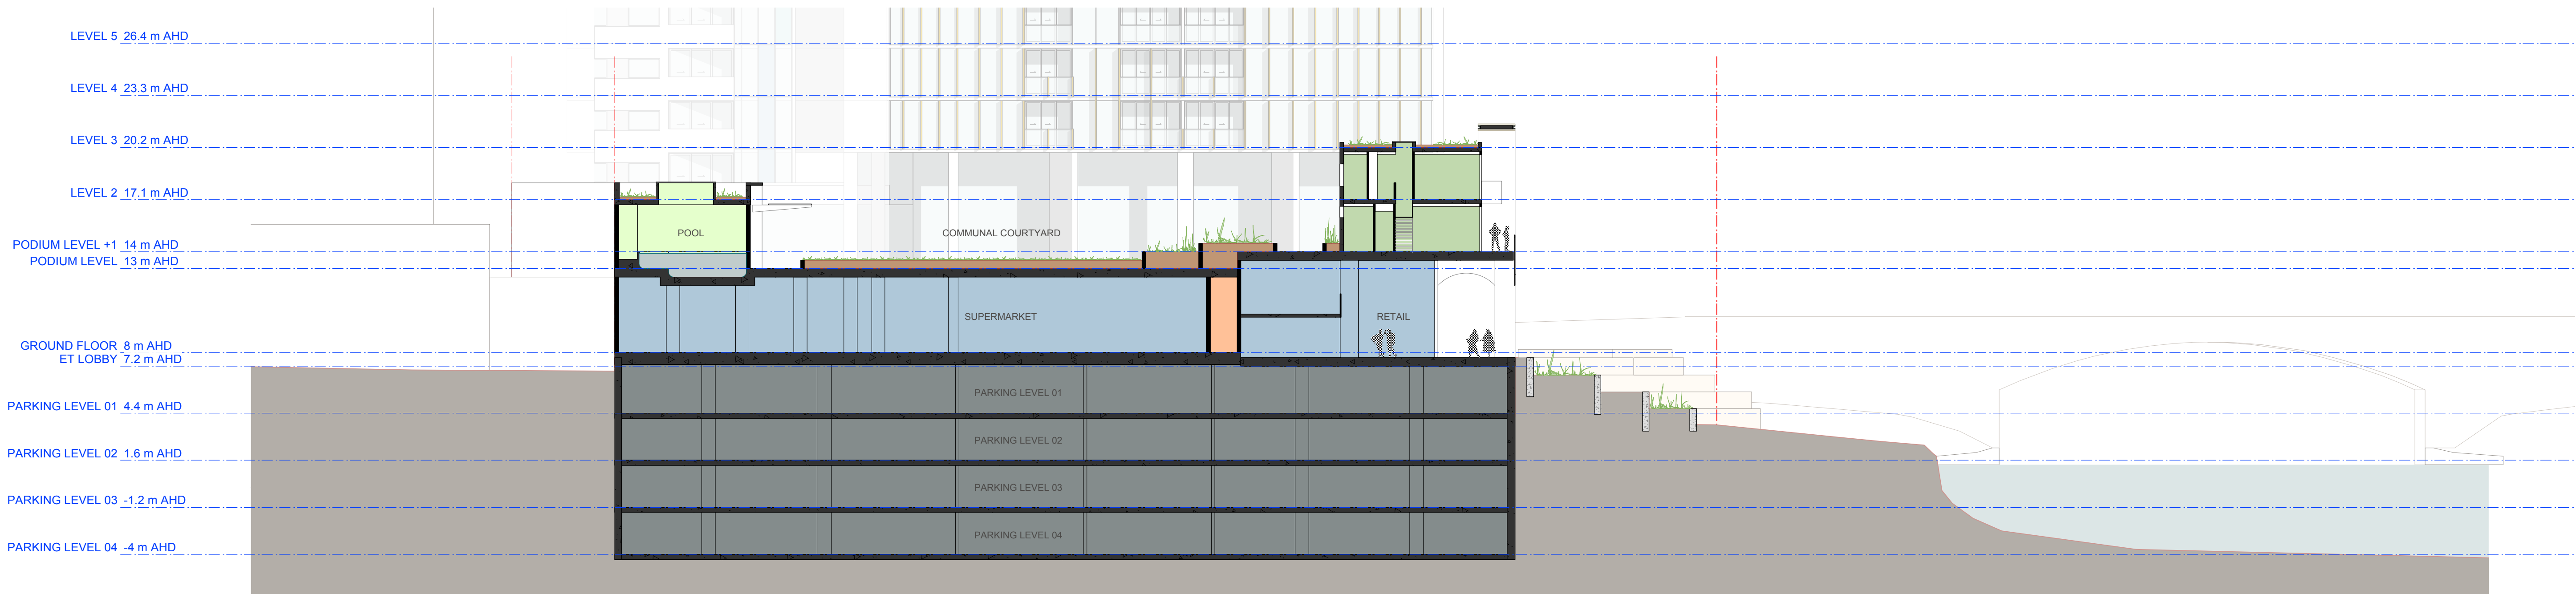

01 SHORT SECTION LOOKING WEST
1:200 @A1

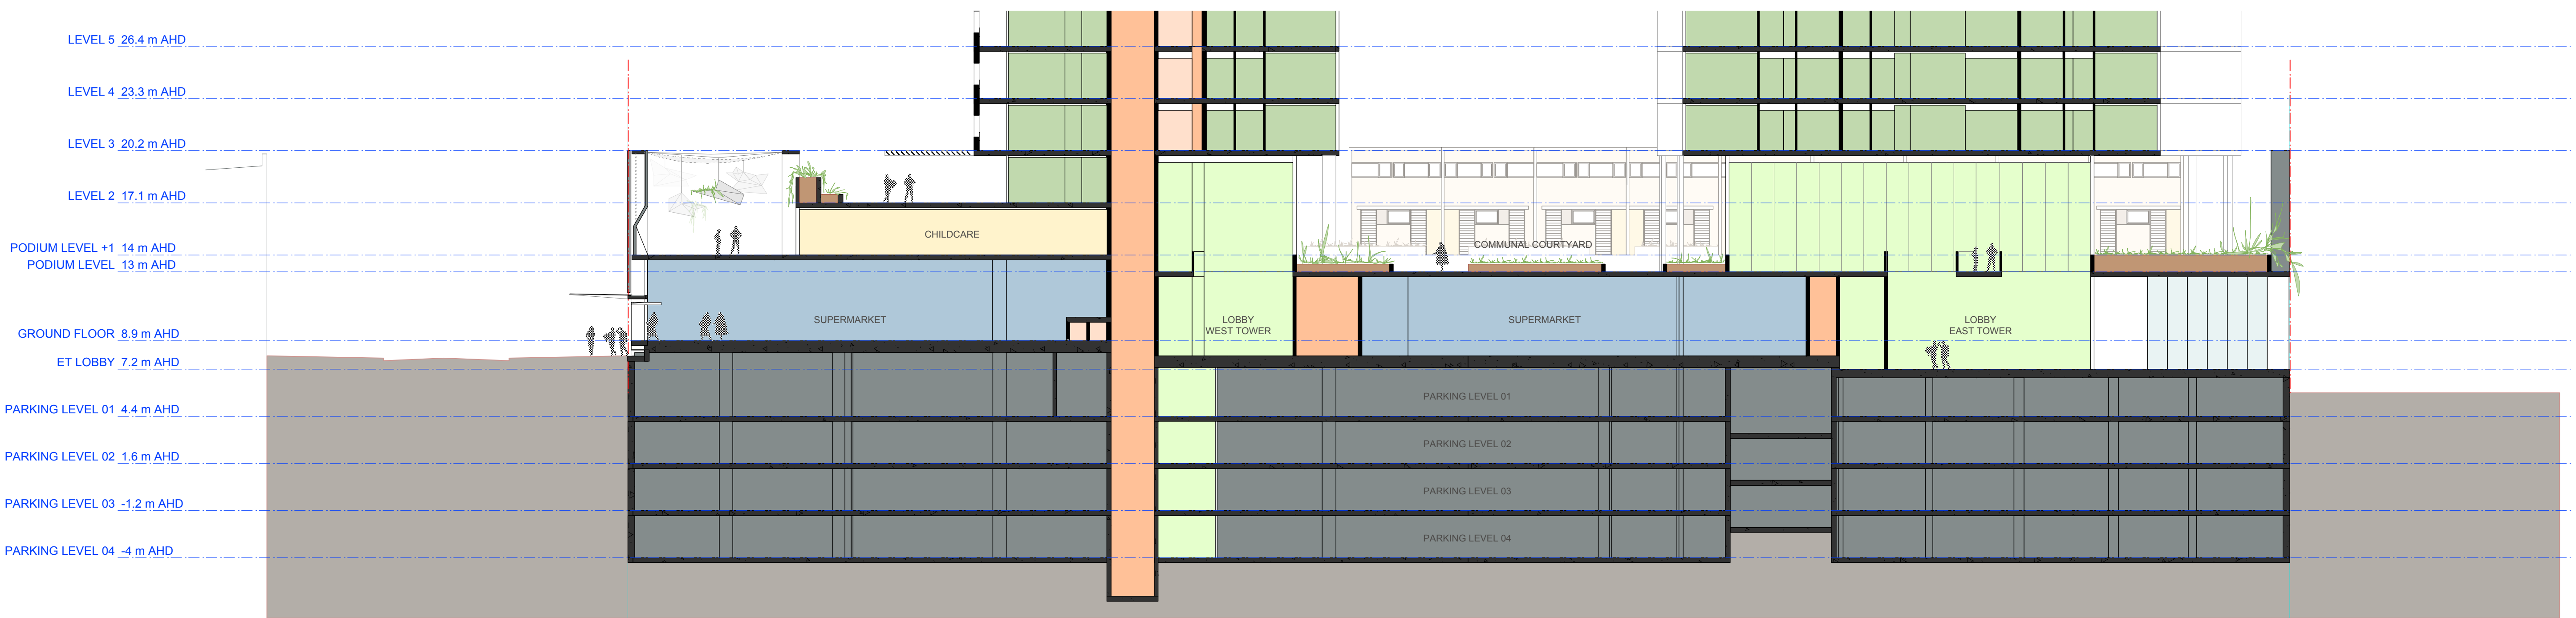

02 LONG SECTION LOOKING NORTH
1:200 @A1