


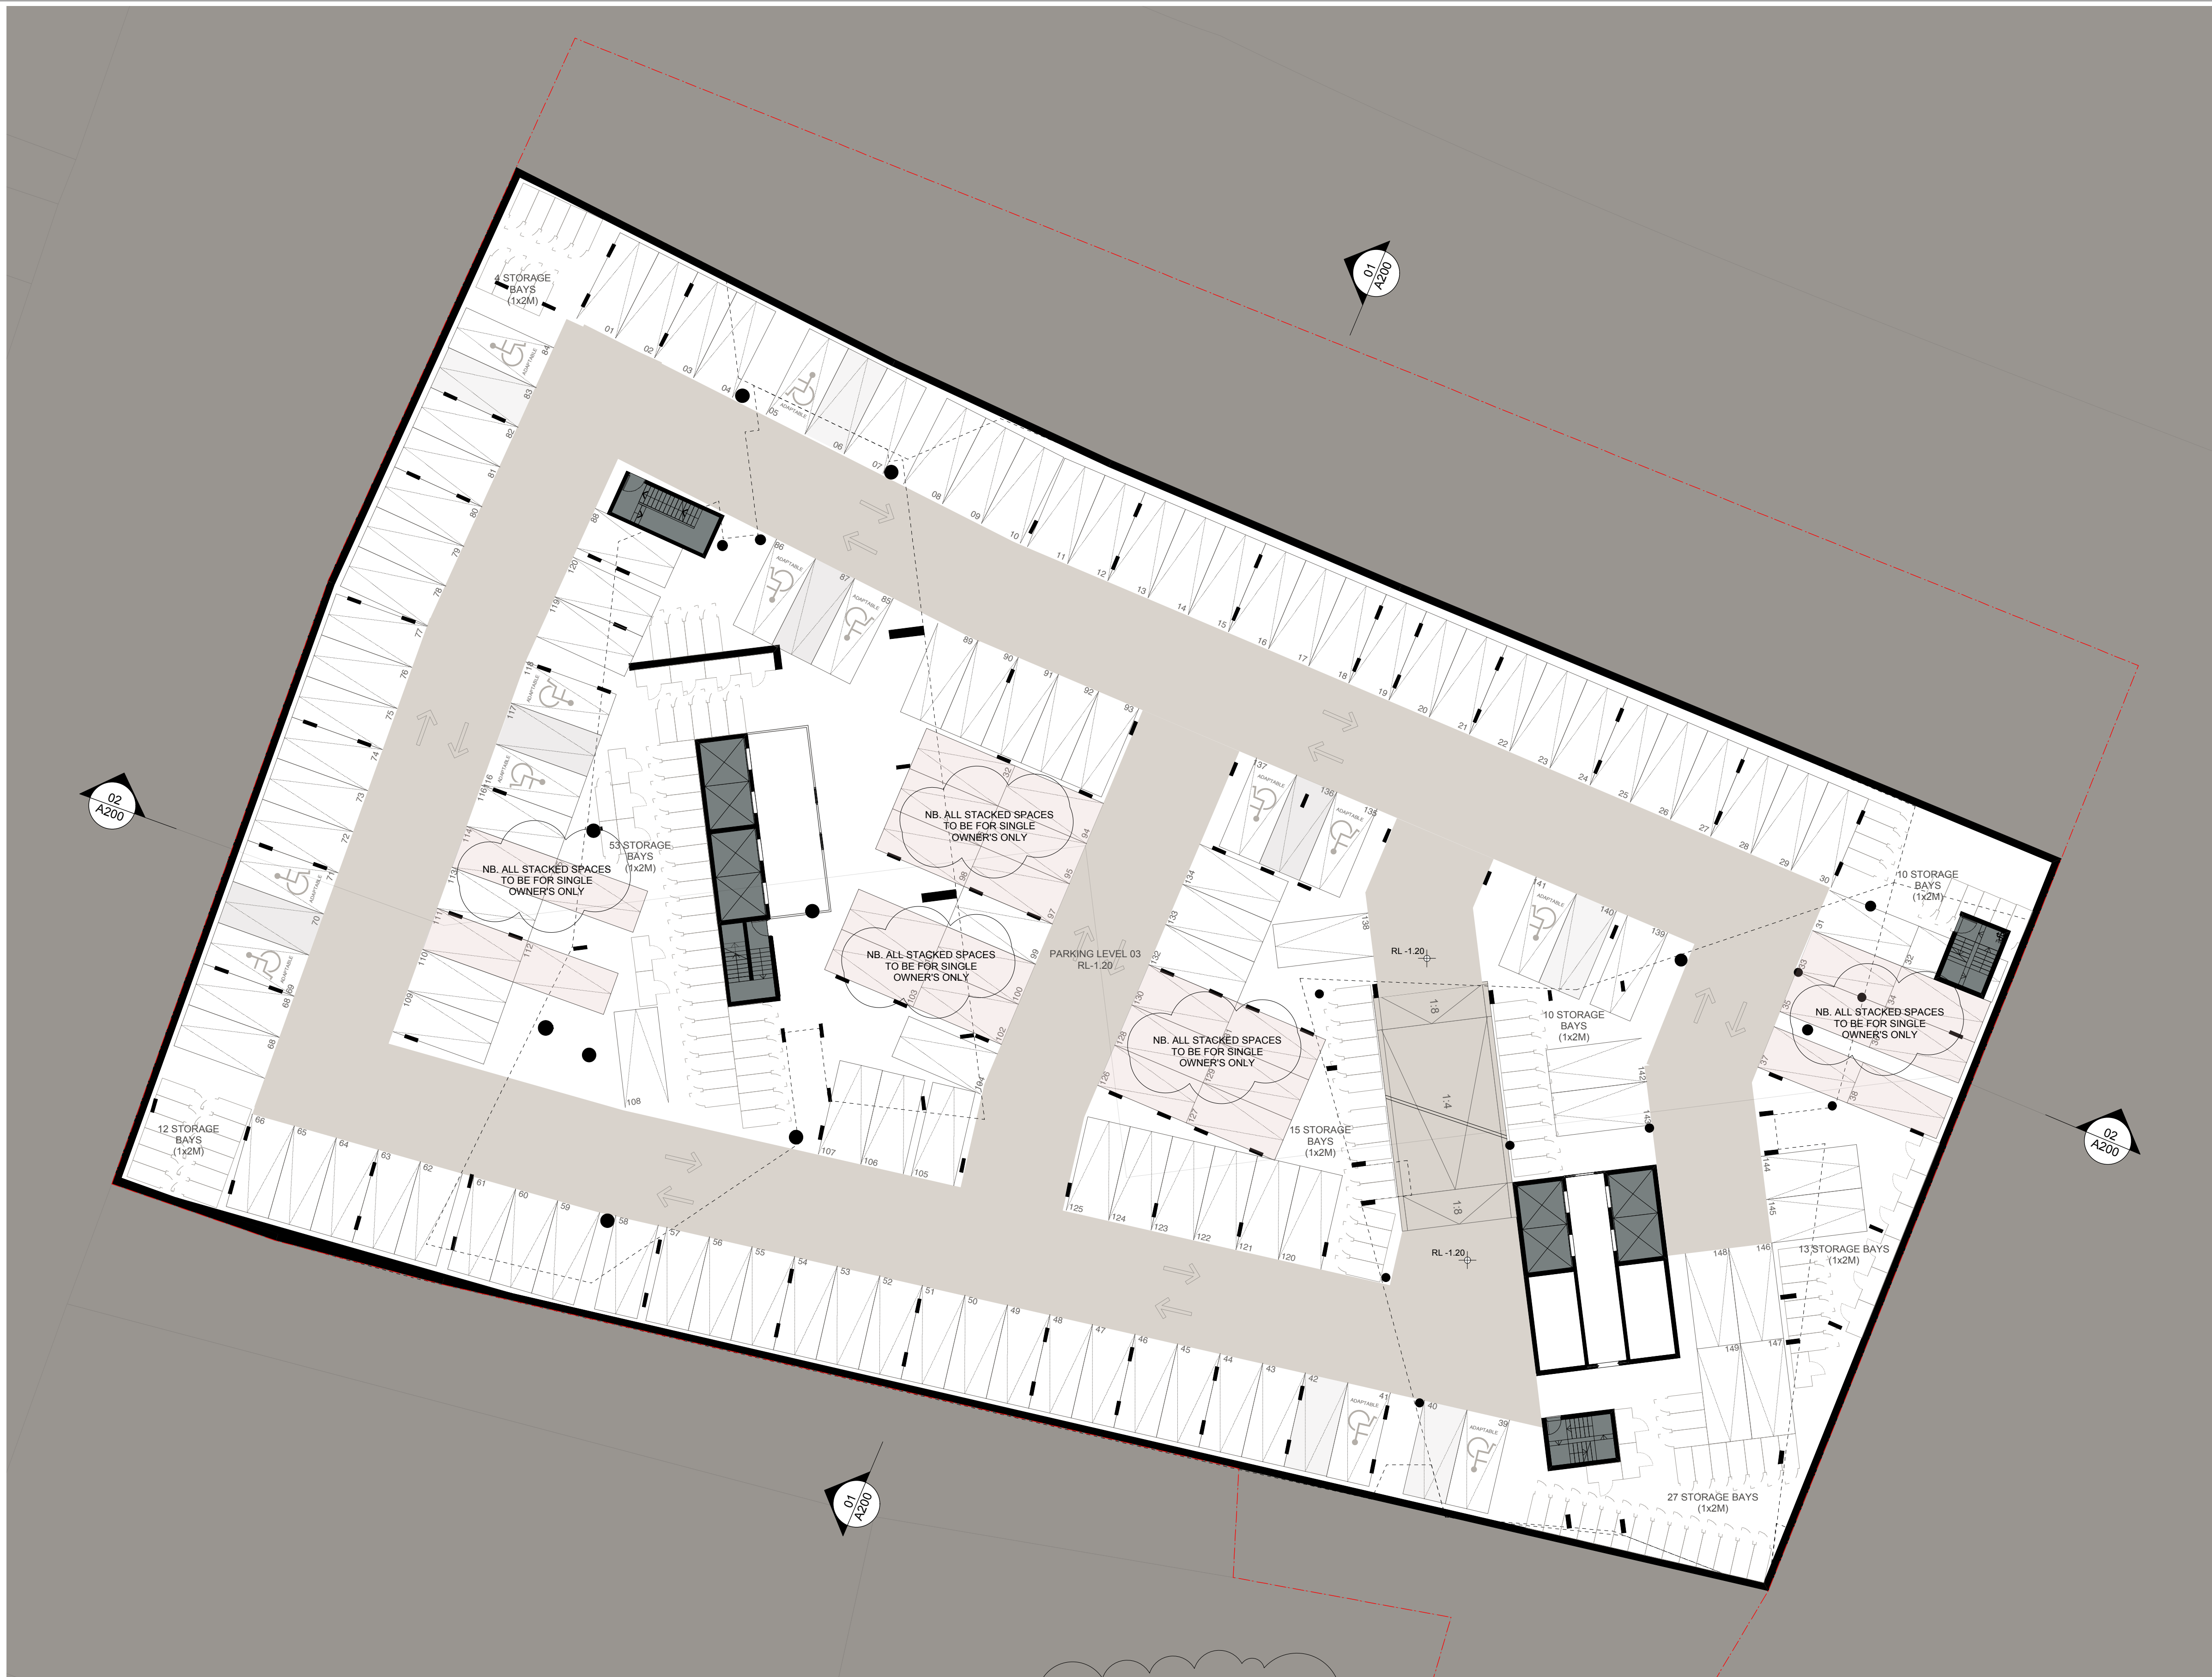

01 PLAN - PARKING LEVEL 03
1:200 @ A1

GENERAL LEGEND

-ALL ARCHITECTURAL DRAWINGS AND DOCUMENTS TO BE READ IN CONJUNCTION WITH OTHER CONSULTANTS DRAWINGS AND REPORTS FOR ALL EXTERNAL LEVELS REFER LANDSCAPE DRAWINGS.
-USE FIGURE DIMENSIONS ONLY - DO NOT SCALE FROM DRAWINGS. IF UNSURE CONFIRM DIMENSION WITH ARCHITECT PRIOR TO PROCEEDING.
-COPYRIGHT TONY CARO ARCHITECTURE
-DIGITAL FILES ARE ISSUED FOR INFORMATION ONLY. CHANGES MUST NOT BE MADE TO DOCUMENTS WITHOUT ARCHITECT'S CONSENT

LEGEND - EXTERNAL FINISHES

AVB ALUMINIUM VERTICAL BLADE - VARYING DEPTHS (300, 450, 600mm)
ALS ALUMINIUM SLIDING SCREENS
BLC BALUSTRADE - GLASS
BLC BALUSTRADE - CONCRETE WITH PAINTED FINISH OR SIMILAR
BLM BALUSTRADE - METAL
G-1 GLAZING TYPE 1 - CLEAR
G-2 GLAZING TYPE 2 - TRANSLUCENT GLASS. COLOUR TBA
G-3 GLAZING TYPE 3 - OPAQUE FILM APPLIED. COLOUR TBA

PC-1 PRECAST CONCRETE SPANDREL PANELS WITH PENETRATING PAINT FINISH OR SIMILAR
PC-2 SMOOTH PRECAST CONCRETE WITH PAINTED FINISH (LIGHT) OR SIMILAR
PC-3 SMOOTH PRECAST CONCRETE WITH PAINTED FINISH (DARK) OR SIMILAR
PFC PAINTED FC CLADDING
PFS PERFORATED METAL SCREEN

BICYCLE PARKING

LEVEL	NO. PROVIDED
PARKING LEVEL 1	24
PARKING LEVEL 2	Provided in Storage Cages - 121
PARKING LEVEL 3	Provided in Storage Cages - 144
PARKING LEVEL 4	Provided in Storage Cages - 142
TOTAL	431

STORAGE SCHEDULE

LEVEL	STORAGE NO.	STORAGE (m3)
PARKING LEVEL 1	-	-
PARKING LEVEL 2	121	605
PARKING LEVEL 3	144	720
PARKING LEVEL 4	142	710
TOTAL	407	2035

PARKING SCHEDULE

LEVEL	RESIDENT PARKING	ADAPTABLE PARKING (1 per unit)	DISABLED PARKING	RETAIL/ VISITORS PARKING	TOTAL
PARKING LEVEL 1	-	-	4	140	144
PARKING LEVEL 2	137	13	0	0	150
PARKING LEVEL 3	137	13	0	0	150
PARKING LEVEL 4	140	13	0	0	153
TOTAL	414	39	4	140	597

DRAWING PREPARED FOR:
MERITON
MERITON APARTMENTS
LEVEL 11, MERITON TOWER
528 KENT STREET, SYDNEY
NSW
TONY CARO ARCHITECTURE PTY LTD
LEVEL 1, 2 GLEN ST MILSONS POINT
NSW 2061 SYDNEY AUSTRALIA
T 99849100 F 99849133
WWW.TONYCAROARCHITECTURE.COM.AU

ISSUE REGISTER
5 23/11/11 DA Issue - Additional Information
4 18/01/11 Issued for DA
3 28/01/11 Preliminary DA for review
2 28/01/11 TEST
1 28/01/11 PROGRESS MEETING
No Date Note

REVISION REGISTER
JF
JF
SM
SM
No Date Note


LEGEND
By

KEY CONSULTANT INFO
LANDSCAPE GUY STURT & ASSOC 9211 3744 guy@sturtassociates.com.au
STRUCTURAL MERITON GEOFF 9211 3744 guy@sturtassociates.com.au
HYDRAULIC TBA TBA TBA

KEY CONSULTANT INFO
BASIX EFFICIENT LIVING TRACEY COOLE/TRACEY COOLES 9949 0332 tracey@efficientliving.com.au
SOLAR ACCESS HEGGIES NEHAD AL-KHALIDI 9427 8100 nehad.al-khalidi@heggies.com.au
TRAFFIC TTPA ROSS NETTLE 0418 189 656 tpe@tpe.com.au

GENERAL NOTES
DO NOT SCALE OFF THIS DRAWING. USE FIGURED DIMENSIONS ONLY. VERIFY ALL DIMENSIONS ON SITE AND RESOLVE ANY DISCREPANCIES BEFORE PROCEEDING. COPYRIGHT OF THIS DRAWING AND THE DESIGNS EXECUTED REMAIN THE PROPERTY OF TONY CARO ARCHITECTURE. BUILDER TO EXAMINE SITE AND VERIFY SITE CONDITIONS PRIOR TO COMMENCING WORK. BUILDER TO CONFIRM BUILDING SETOUT PRIOR TO COMMENCING WORK. ALL ARCHITECTURAL DRAWINGS TO BE READ IN CONJUNCTION WITH OTHER ARCHITECTURAL DETAILS, SCHEDULES AND SPECIFICATIONS. ALL ARCHITECTURAL DRAWINGS AND DOCUMENTS TO BE READ IN CONJUNCTION WITH OTHER CONSULTANTS

DRAWINGS AND SPECIFICATIONS. BUILDER TO ALLOW FOR DEFLECTION TO ALL SLABS AS REQUIRED TO STRUCTURAL ENGINEERS SPECIFICATION. CAD DOCUMENTS ARE ISSUED FOR INFORMATION ONLY. CHANGES ARE NOT TO BE MADE TO ANY DOCUMENTATION WITHOUT THE ARCHITECT'S WRITTEN APPROVAL. TCA TAKES NO RESPONSIBILITY FOR THE ELECTRONIC TRANSMISSION, DIMENSIONS OR ACCURACY OF THESE DRAWINGS. CEILING LEVEL AT NOMINATED DISTANCE FROM FINISHED FLOOR LEVEL. FOR ALL EXTERNAL LEVELS REFER TO LANDSCAPE ARCHITECT'S DRAWINGS.

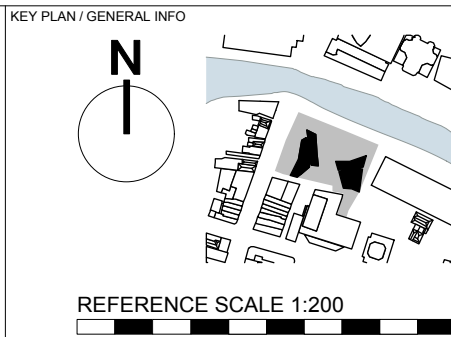

PROJECT
RIVERFRONT APARTMENTS
330 CHURCH STREET
PARRAMATTA NSW
DRAWING NAME
Plan_Parking Level 03

SCALE	PAGE SIZE	STATUS
1:200	A1	PRELIMINARY
DWG DATE MAR 2011	DRAWN BY JF	APPRO BY TC
PLOT DATE 18/5/11	REV	ISSUE 5
DRAWING NUMBER	A097	