


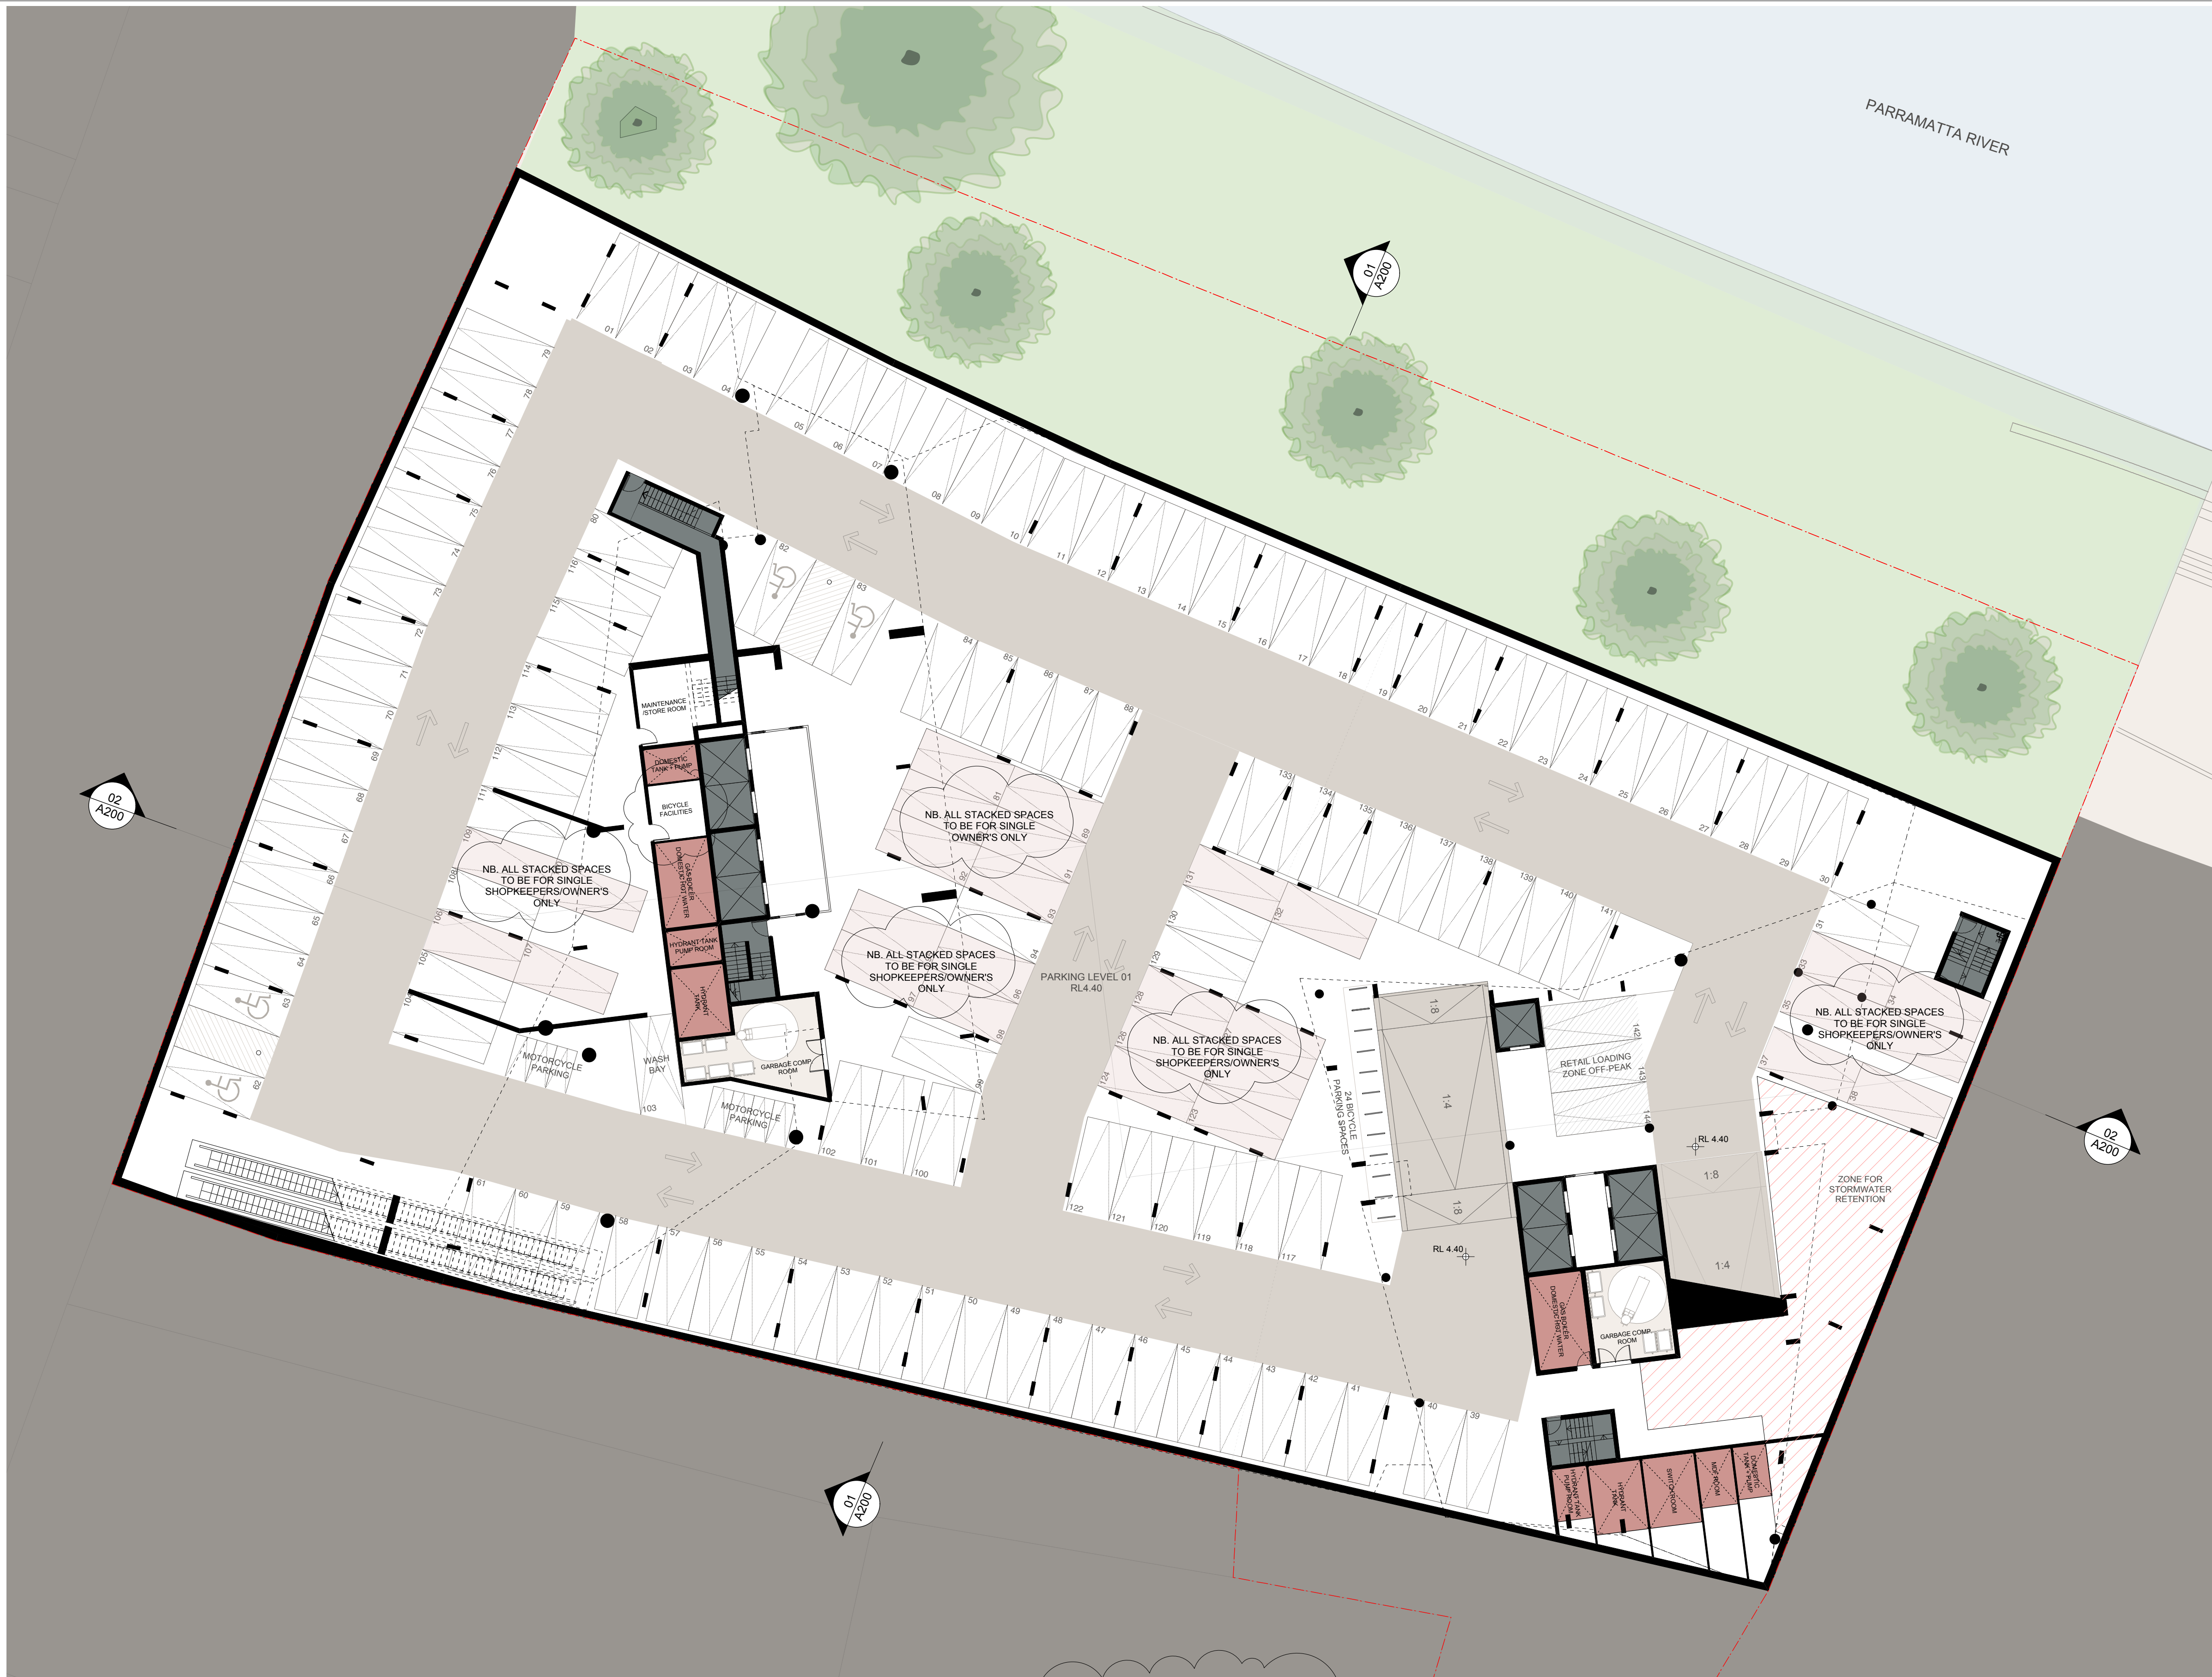

01 PLAN - PARKING LEVEL 01
1:200 @ A1

GENERAL LEGEND

-ALL ARCHITECTURAL DRAWINGS AND DOCUMENTS TO BE READ IN CONJUNCTION WITH OTHER CONSULTANTS DRAWINGS AND REPORTS FOR ALL EXTERNAL LEVELS REFER LANDSCAPE DRAWINGS. IF USE FIGURE DIMENSIONS ONLY - DO NOT SCALE FROM DRAWINGS. IF UNSURE CONFIRM DIMENSION WITH ARCHITECT PRIOR TO PROCEEDING. -COPYRIGHT TONY CARO ARCHITECTURE. -DIGITAL FILES ARE ISSUED FOR INFORMATION ONLY. CHANGES MUST NOT BE MADE TO DOCUMENTS WITHOUT ARCHITECTS CONSENT

LEGEND - EXTERNAL FINISHES

AVB ALUMINIUM VERTICAL BLADE - VARYING DEPTHS (300, 450, 600mm)
ALS ALUMINIUM SLIDING SCREENS
BLC BALUSTRADE - GLASS
BLM BALUSTRADE - METAL
G-1 GLAZING TYPE 1 - CLEAR
G-2 GLAZING TYPE 2 - TRANSLUCENT GLASS. COLOUR TBA
G-3 GLAZING TYPE 3 - OPAQUE FILM APPLIED. COLOUR TBA

PC_1 PRECAST CONCRETE SPANDREL PANELS WITH PENETRATING PAINT FINISH OR SIMILAR
PC_2 SMOOTH PRECAST CONCRETE WITH PAINTED FINISH (LIGHT) OR SIMILAR
PC_3 SMOOTH PRECAST CONCRETE WITH PAINTED FINISH (DARK) OR SIMILAR
PFC PAINTED FC CLADDING
PFS PERFORATED METAL SCREEN

BICYCLE PARKING

LEVEL	NO. PROVIDED
PARKING LEVEL 1	24
PARKING LEVEL 2	Provided in Storage Cages - 121
PARKING LEVEL 3	Provided in Storage Cages - 144
PARKING LEVEL 4	Provided in Storage Cages - 142
TOTAL	431

STORAGE SCHEDULE

LEVEL	STORAGE NO.	STORAGE (m3)
PARKING LEVEL 1	-	-
PARKING LEVEL 2	121	605
PARKING LEVEL 3	144	720
PARKING LEVEL 4	142	710
TOTAL	407	2035

PARKING SCHEDULE

LEVEL	RESIDENT PARKING	ADAPTABLE PARKING (1 per unit)	DISABLED PARKING	RETAIL/ VISITORS PARKING	TOTAL
PARKING LEVEL 1	-	-	4	140	144
PARKING LEVEL 2	137	13	0	0	150
PARKING LEVEL 3	137	13	0	0	150
PARKING LEVEL 4	140	13	0	0	153
TOTAL	414	39	4	140	597

DRAWING PREPARED FOR:
MERITON
MERITON APARTMENTS
LEVEL 11, MERITON TOWER
528 KENT STREET, SYDNEY
NSW
TONY CARO ARCHITECTURE PTY LTD
LEVEL 1, 2 GLEN ST MILSONS POINT
NSW 2061 SYDNEY AUSTRALIA
T 99849100 F 99849133
WWW.TONYCAROARCHITECTURE.COM.AU

ISSUE REGISTER
6 23/11/11 DA Issue - Additional Information
5 23/6/11 Issued for DA
4 18/5/11 Issued for DA
3 28/4/11 Preliminary DA for review
2 28/3/11 TEST
1 28/3/11 PROGRESS MEETING
No Date Note

REVISION REGISTER
By No Date Note

LEGEND
By

KEY CONSULTANT INFO
LANDSCAPE GUY STURT & ASSOC
GUY STURT
9211 3744
guy@sturtassociates.com.au
STRUCTURAL MERITON
GEOFF
9211 3744
guy@sturtassociates.com.au
HYDRAULIC TBA
TBA
TBA

KEY CONSULTANT INFO
BASIX EFFICIENT LIVING
TRACEY COOLE/TRACEY COOLES
9949 0332
tracy@efficientliving.com.au
SOLAR ACCESS HEGGIES
NEHAD AL-KHALIDI
9427 8100
nehad.al.khalidi@heggies.com.au
TRAFFIC TTPA
ROSS NETTLE
0418 189 656
tpe@tpe.com.au

GENERAL NOTES
DO NOT SCALE OFF THIS DRAWING. USE FIGURED DIMENSIONS ONLY. VERIFY ALL DIMENSIONS ON SITE AND RESOLVE ANY DISCREPANCIES BEFORE PROCEEDING. COPYRIGHT OF THIS DRAWING AND THE DESIGNS EXECUTED REMAIN THE PROPERTY OF TONY CARO ARCHITECTURE. BUILDER TO EXAMINE SITE AND VERIFY SITE CONDITIONS PRIOR TO COMMENCING WORK. BUILDER TO CONFIRM BUILDING SETOUT PRIOR TO COMMENCING WORK. ALL ARCHITECTURAL DRAWINGS TO BE READ IN CONJUNCTION WITH OTHER ARCHITECTURAL DETAILS, SCHEDULES AND SPECIFICATIONS. ALL ARCHITECTURAL DRAWINGS AND DOCUMENTS TO BE READ IN CONJUNCTION WITH OTHER CONSULTANTS

DRAWINGS AND SPECIFICATIONS. BUILDER TO ALLOW FOR DEFLECTION TO ALL SLABS AS REQUIRED TO STRUCTURAL ENGINEERS SPECIFICATION. CAD DOCUMENTS ARE ISSUED FOR INFORMATION ONLY. CHANGES ARE NOT TO BE MADE TO ANY DOCUMENTATION WITHOUT THE ARCHITECTS WRITTEN APPROVAL. TCA TAKES NO RESPONSIBILITY FOR THE ELECTRONIC TRANSMISSION, DIMENSIONS OR ACCURACY OF THESE DRAWINGS. CEILING LEVEL AT NOMINATED DISTANCE FROM FINISHED FLOOR LEVEL. FOR ALL EXTERNAL LEVELS REFER TO LANDSCAPE ARCHITECTS DRAWINGS.

KEY PLAN / GENERAL INFO
N
REFERENCE SCALE 1:200
0 2 4 6 8 10

PROJECT
RIVERFRONT APARTMENTS
330 CHURCH STREET
PARRAMATTA NSW
DRAWING NAME
Plan_Parking Level 01

SCALE 1:200
PAGE SIZE A1
STATUS PRELIMINARY
DWG DATE MAR 2011
DRAWN BY JF
APPR BY TC
PLOT DATE 23/6/11
REV
ISSUE 6
DRAWING NUMBER
A099
100% PLANS 100% WORK