


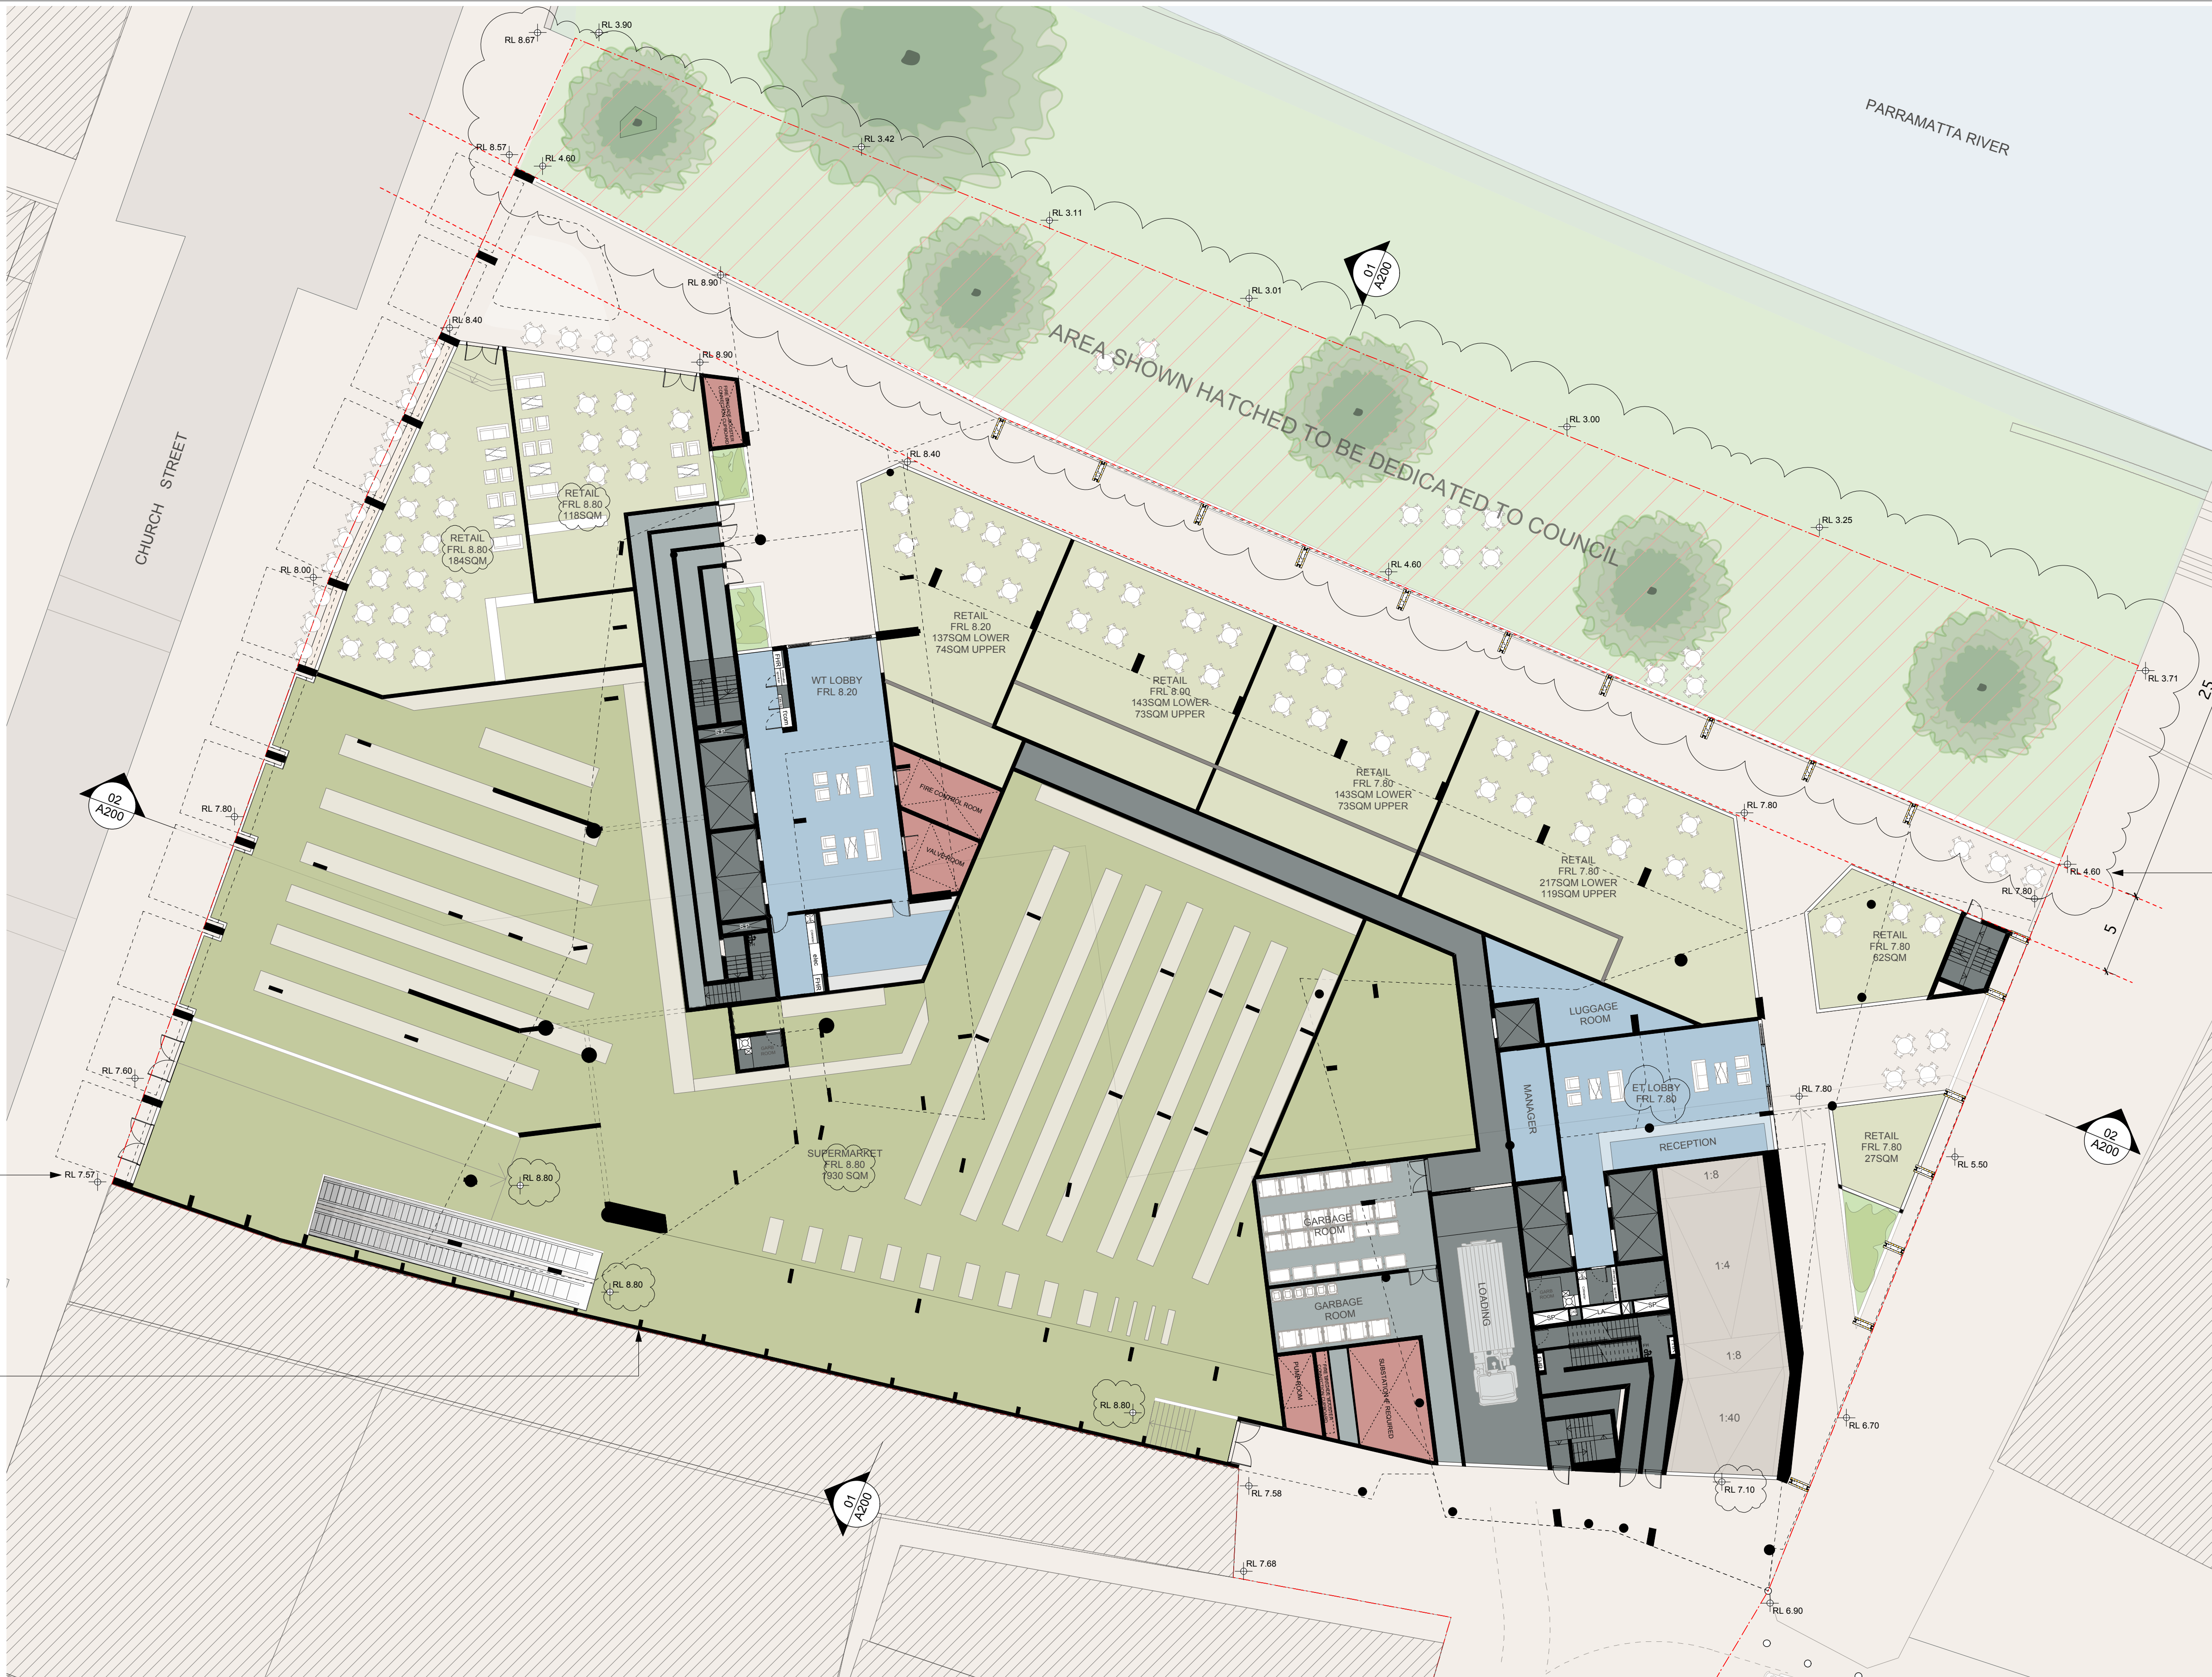

01 PLAN - LEVEL 00 (RETAIL)
1:200 @ A1

GENERAL LEGEND

-ALL ARCHITECTURAL DRAWINGS AND DOCUMENTS TO BE READ IN CONJUNCTION WITH OTHER CONSULTANTS DRAWINGS AND REPORTS FOR ALL EXTERNAL LEVELS REFER LANDSCAPE DRAWINGS.
-USE FIGURE DIMENSIONS ONLY - DO NOT SCALE FROM DRAWINGS. IF UNSURE CONFIRM DIMENSION WITH ARCHITECT PRIOR TO PROCEEDING.
-COPYRIGHT TONY CARO ARCHITECTURE
-DIGITAL FILES ARE ISSUED FOR INFORMATION ONLY. CHANGES MUST NOT BE MADE TO DOCUMENTS WITHOUT ARCHITECTS CONSENT

LEGEND - EXTERNAL FINISHES

AVB ALUMINIUM VERTICAL BLADE - VARYING DEPTHS (300, 450, 600mm)
ALS ALUMINIUM SLIDING SCREENS
BLC BALUSTRADE - GLASS
BLC BALUSTRADE - CONCRETE WITH PAINTED FINISH OR SIMILAR
BLM BALUSTRADE - METAL
G_1 GLAZING TYPE 1 - CLEAR
G_2 GLAZING TYPE 2 - TRANSLUCENT GLASS. COLOUR TBA
G_3 GLAZING TYPE 3 - OPAQUE FILM APPLIED. COLOUR TBA

PC_1 PRECAST CONCRETE SPANDREL PANELS WITH PENETRATING PAINT FINISH OR SIMILAR
PC_2 SMOOTH PRECAST CONCRETE WITH PAINTED FINISH (LIGHT) OR SIMILAR
PC_3 SMOOTH PRECAST CONCRETE WITH PAINTED FINISH (DARK) OR SIMILAR
PFC PAINTED FC CLADDING
PFS PERFORATED METAL SCREEN

DRAWING PREPARED FOR:
MERITON
MERITON APARTMENTS
LEVEL 11, MERITON TOWER
528 KENT STREET, SYDNEY
NSW
TONY CARO ARCHITECTURE PTY LTD
LEVEL 1, 2 GLEN ST MILSONS POINT
NSW 2061 SYDNEY AUSTRALIA
T 99849100 F 99849133
WWW.TONYCAROARCHITECTURE.COM.AU

ISSUE REGISTER	
No	Date
7	14/12/11 DA Issue - Flood Level Changes
6	23/11/11 DA Issue - Additional Information
5	22/6/11 Issued for DA
4	18/5/11 Issued for DA
3	28/4/11 Preliminary DA for review
2	26/3/11 TEST
1	26/3/11 PROGRESS MEETING
No	Date

REVISION REGISTER	
By	No
No	Date


LEGEND	
By	No

KEY CONSULTANT INFO	
LANDSCAPE	GUY STURT & ASSOC GUY STURT 9211 3744 guy@sturtassociates.com.au
STRUCTURAL	MERITON GEOFF 9211 3744 guy@sturtassociates.com.au
HYDRAULIC	TBA TBA TBA

KEY CONSULTANT INFO	
BASIX	EFFICIENT LIVING TRACEY COOLESTRACEY COOLES 9944 0332 tracey@efficientliving.com.au
SOLAR ACCESS	HEGGIES NEHAD AL-KHALIDY 9427 8100 nehad.al-khalidy@heggies.com.au
TRAFFIC	TTPA ROSS NETTLE 0418 189 656 tpe@tpe.com.au

GENERAL NOTES
DO NOT SCALE OFF THIS DRAWING. USE FIGURED DIMENSIONS ONLY. VERIFY ALL DIMENSIONS ON SITE AND RESOLVE ANY DISCREPANCIES BEFORE PROCEEDING. COPYRIGHT OF THIS DRAWING AND THE DESIGNS EXECUTED REMAIN THE PROPERTY OF TONY CARO ARCHITECTURE. BUILDER TO EXAMINE SITE AND VERIFY SITE CONDITIONS PRIOR TO COMMENCING WORK. BUILDER TO CONFIRM BUILDING SETOUT PRIOR TO COMMENCING WORK. ALL ARCHITECTURAL DRAWINGS TO BE READ IN CONJUNCTION WITH OTHER ARCHITECTURAL DETAILS, SCHEDULES AND SPECIFICATIONS. ALL ARCHITECTURAL DRAWINGS AND DOCUMENTS TO BE READ IN CONJUNCTION WITH OTHER CONSULTANTS

DRAWINGS AND SPECIFICATIONS. BUILDER TO ALLOW FOR DEFLECTION TO ALL SLABS AS REQUIRED TO STRUCTURAL ENGINEERS SPECIFICATION. CAD DOCUMENTS ARE ISSUED FOR INFORMATION ONLY. CHANGES ARE NOT TO BE MADE TO ANY DOCUMENTATION WITHOUT THE ARCHITECTS WRITTEN APPROVAL. TCA TAKES NO RESPONSIBILITY FOR THE ELECTRONIC TRANSMISSION, DIMENSIONS OR ACCURACY OF THESE DRAWINGS. CEILING LEVEL AT NOMINATED DISTANCE FROM FINISHED FLOOR LEVEL. FOR ALL EXTERNAL LEVELS REFER TO LANDSCAPE ARCHITECTS DRAWINGS.

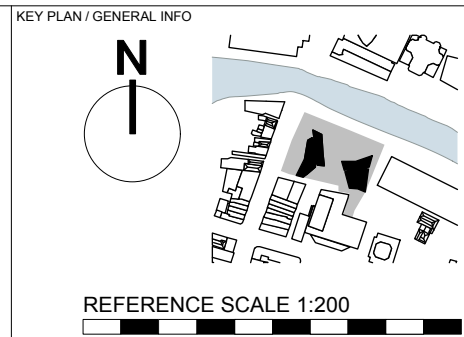

PROJECT
RIVERFRONT APARTMENTS
330 CHURCH STREET
PARRAMATTA NSW
DRAWING NAME
Plan_Level 00 Retail

SCALE	PAGE SIZE	STATUS
1:200	A1	PRELIMINARY
DWG DATE MAR 2011	DRAWN BY JF	APPR BY TC
PLOT DATE 24/11/11	REV	ISSUE 7
DRAWING NUMBER		A100