


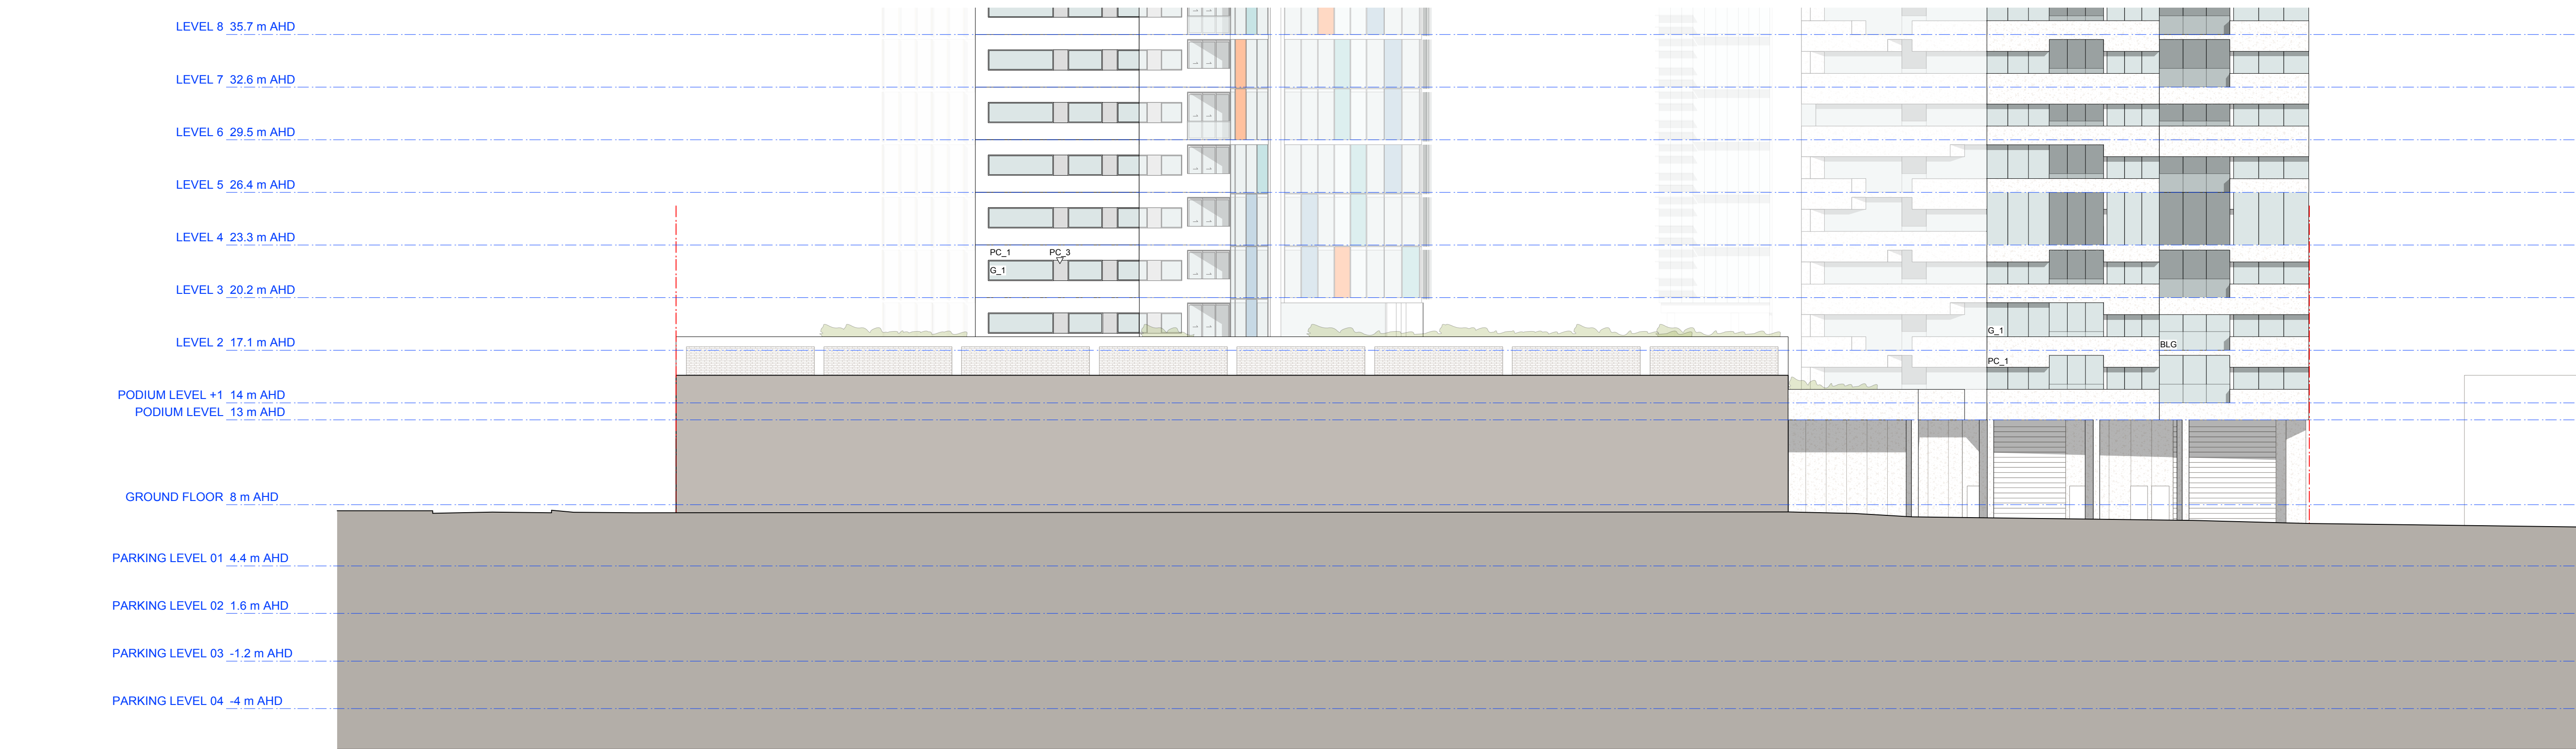

1 ELEVATION - EAST
1:200 @A1



2 ELEVATION - SOUTH
1:200 @A1

GENERAL LEGEND


-ALL ARCHITECTURAL DRAWINGS AND DOCUMENTS TO BE READ IN CONJUNCTION WITH OTHER CONSULTANTS DRAWINGS AND REPORTS
-FOR ALL EXTERNAL LEVELS REFER LANDSCAPE DRAWINGS.
-USE FIGURE DIMENSIONS ONLY - DO NOT SCALE FROM DRAWINGS. IF UNSURE CONFIRM DIMENSION WITH ARCHITECT PRIOR TO PROCEEDING
-COPYRIGHT TONY CARO ARCHITECTURE
-DIGITAL FILES ARE ISSUED FOR INFORMATION ONLY. CHANGES MUST NOT BE MADE TO DOCUMENTS WITHOUT ARCHITECTS CONSENT

LEGEND - EXTERNAL FINISHES

AVB ALUMINIUM VERTICAL BLADE - VARYING DEPTHS (300, 450, 600mm)
ALS ALUMINIUM SLIDING SCREENS
BLG BALUSTRADE - GLASS
BLC BALUSTRADE - CONCRETE WITH PAINTED FINISH OR SIMILAR
BLM BALUSTRADE - METAL
G_1 GLAZING TYPE 1 - CLEAR
G_2 GLAZING TYPE 2 - TRANSLUCENT GLASS, COLOUR TBA
G_3 GLAZING TYPE 3 - OPAQUE FILM APPLIED, COLOUR TBA

PC_1 PRECAST CONCRETE SPANDREL PANELS WITH PENETRATING PAINT FINISH OR SIMILAR
PC_2 SMOOTH PRECAST CONCRETE WITH PAINTED FINISH (LIGHT) OR SIMILAR
PC_3 SMOOTH PRECAST CONCRETE WITH PAINTED FINISH (DARK) OR SIMILAR
PFC PAINTED PC CLADDING
PFS PERFORATED METAL SCREEN

MPS MICACEOUS PAINTED STEEL - "GRAPHITE"
SSC SAWCUT SANDSTONE CLADDING
ABS ALUMINIUM BATTEN SCREEN

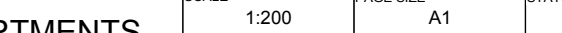DRAWING PREPARED FOR:										ISSUE REGISTER										REVISION REGISTER										GENERAL NOTES										KEY PLAN / GENERAL INFO										PROJECT										SCALE										PAGE SIZE										STATUS	
 MERITON APARTMENTS LEVEL 11, MERITON TOWER 528 KENT STREET, SYDNEY NSW 2061 SYDNEY AUSTRALIA T 99849100 F 99849133 WWW.TONYCAROARCHITECTURE.COM.AU										LANDSCAPE GUY STURT & ASSOC GUY STURT 9211 3744 guy@sturtassociates.com.au										BASIX EFFICIENT LIVING TRACEY COOLE 9949 0332 tracy@efficientliving.com.au										DO NOT SCALE OFF THIS DRAWING. USE FIGURED DIMENSIONS ONLY. VERIFY ALL DIMENSIONS ON SITE AND RESOLVE ANY DISCREPANCIES BEFORE PROCEEDING. COPYRIGHT OF THIS DRAWING AND THE DESIGNS EXECUTED REMAIN THE PROPERTY OF TONY CARO ARCHITECTURE. BUILDER TO EXAMINE SITE AND VERIFY SITE CONDITIONS PRIOR TO COMMENCING WORK. BUILDER TO CONFIRM BUILDING SETOUT PRIOR TO COMMENCING WORK. ALL ARCHITECTURAL DRAWINGS TO BE READ IN CONJUNCTION WITH OTHER ARCHITECTURAL DETAILS, SCHEDULES AND SPECIFICATIONS. ALL ARCHITECTURAL DRAWINGS AND DOCUMENTS TO BE READ IN CONJUNCTION WITH OTHER CONSULTANTS										 N 330 CHURCH STREET PARRAMATTA NSW										RIVERFRONT APARTMENTS										1:200										A1										A	
BY: TONY CARO ARCHITECTURE PTY LTD LEVEL 2, 1 GLEN ST MILSONS POINT NSW 2201 SYDNEY AUSTRALIA T 99849100 F 99849133 WWW.TONYCAROARCHITECTURE.COM.AU										STRUCTURAL MERITON NEHAO AL-KHALDI 9211 3744 guy@sturtassociates.com.au										SOLAR ACCESS HEGGIES NEHAO AL-KHALDI 9427 8100 neha.al-khalidi@heggies.com.au										TRAFFIC TBA ROSS NETTLE 0418 188 656 tptp@tptp.com.au										 REFERENCE SCALE 1:200 0 2 4 6 8 10										DRAWING NAME										ELEVATIONS - PODIUM										A351										100% ELEVATIONS.dwg	
										4 23/11/11 DA Issue - Additional Information JF	