



01 DETAIL SECTION  
1:50

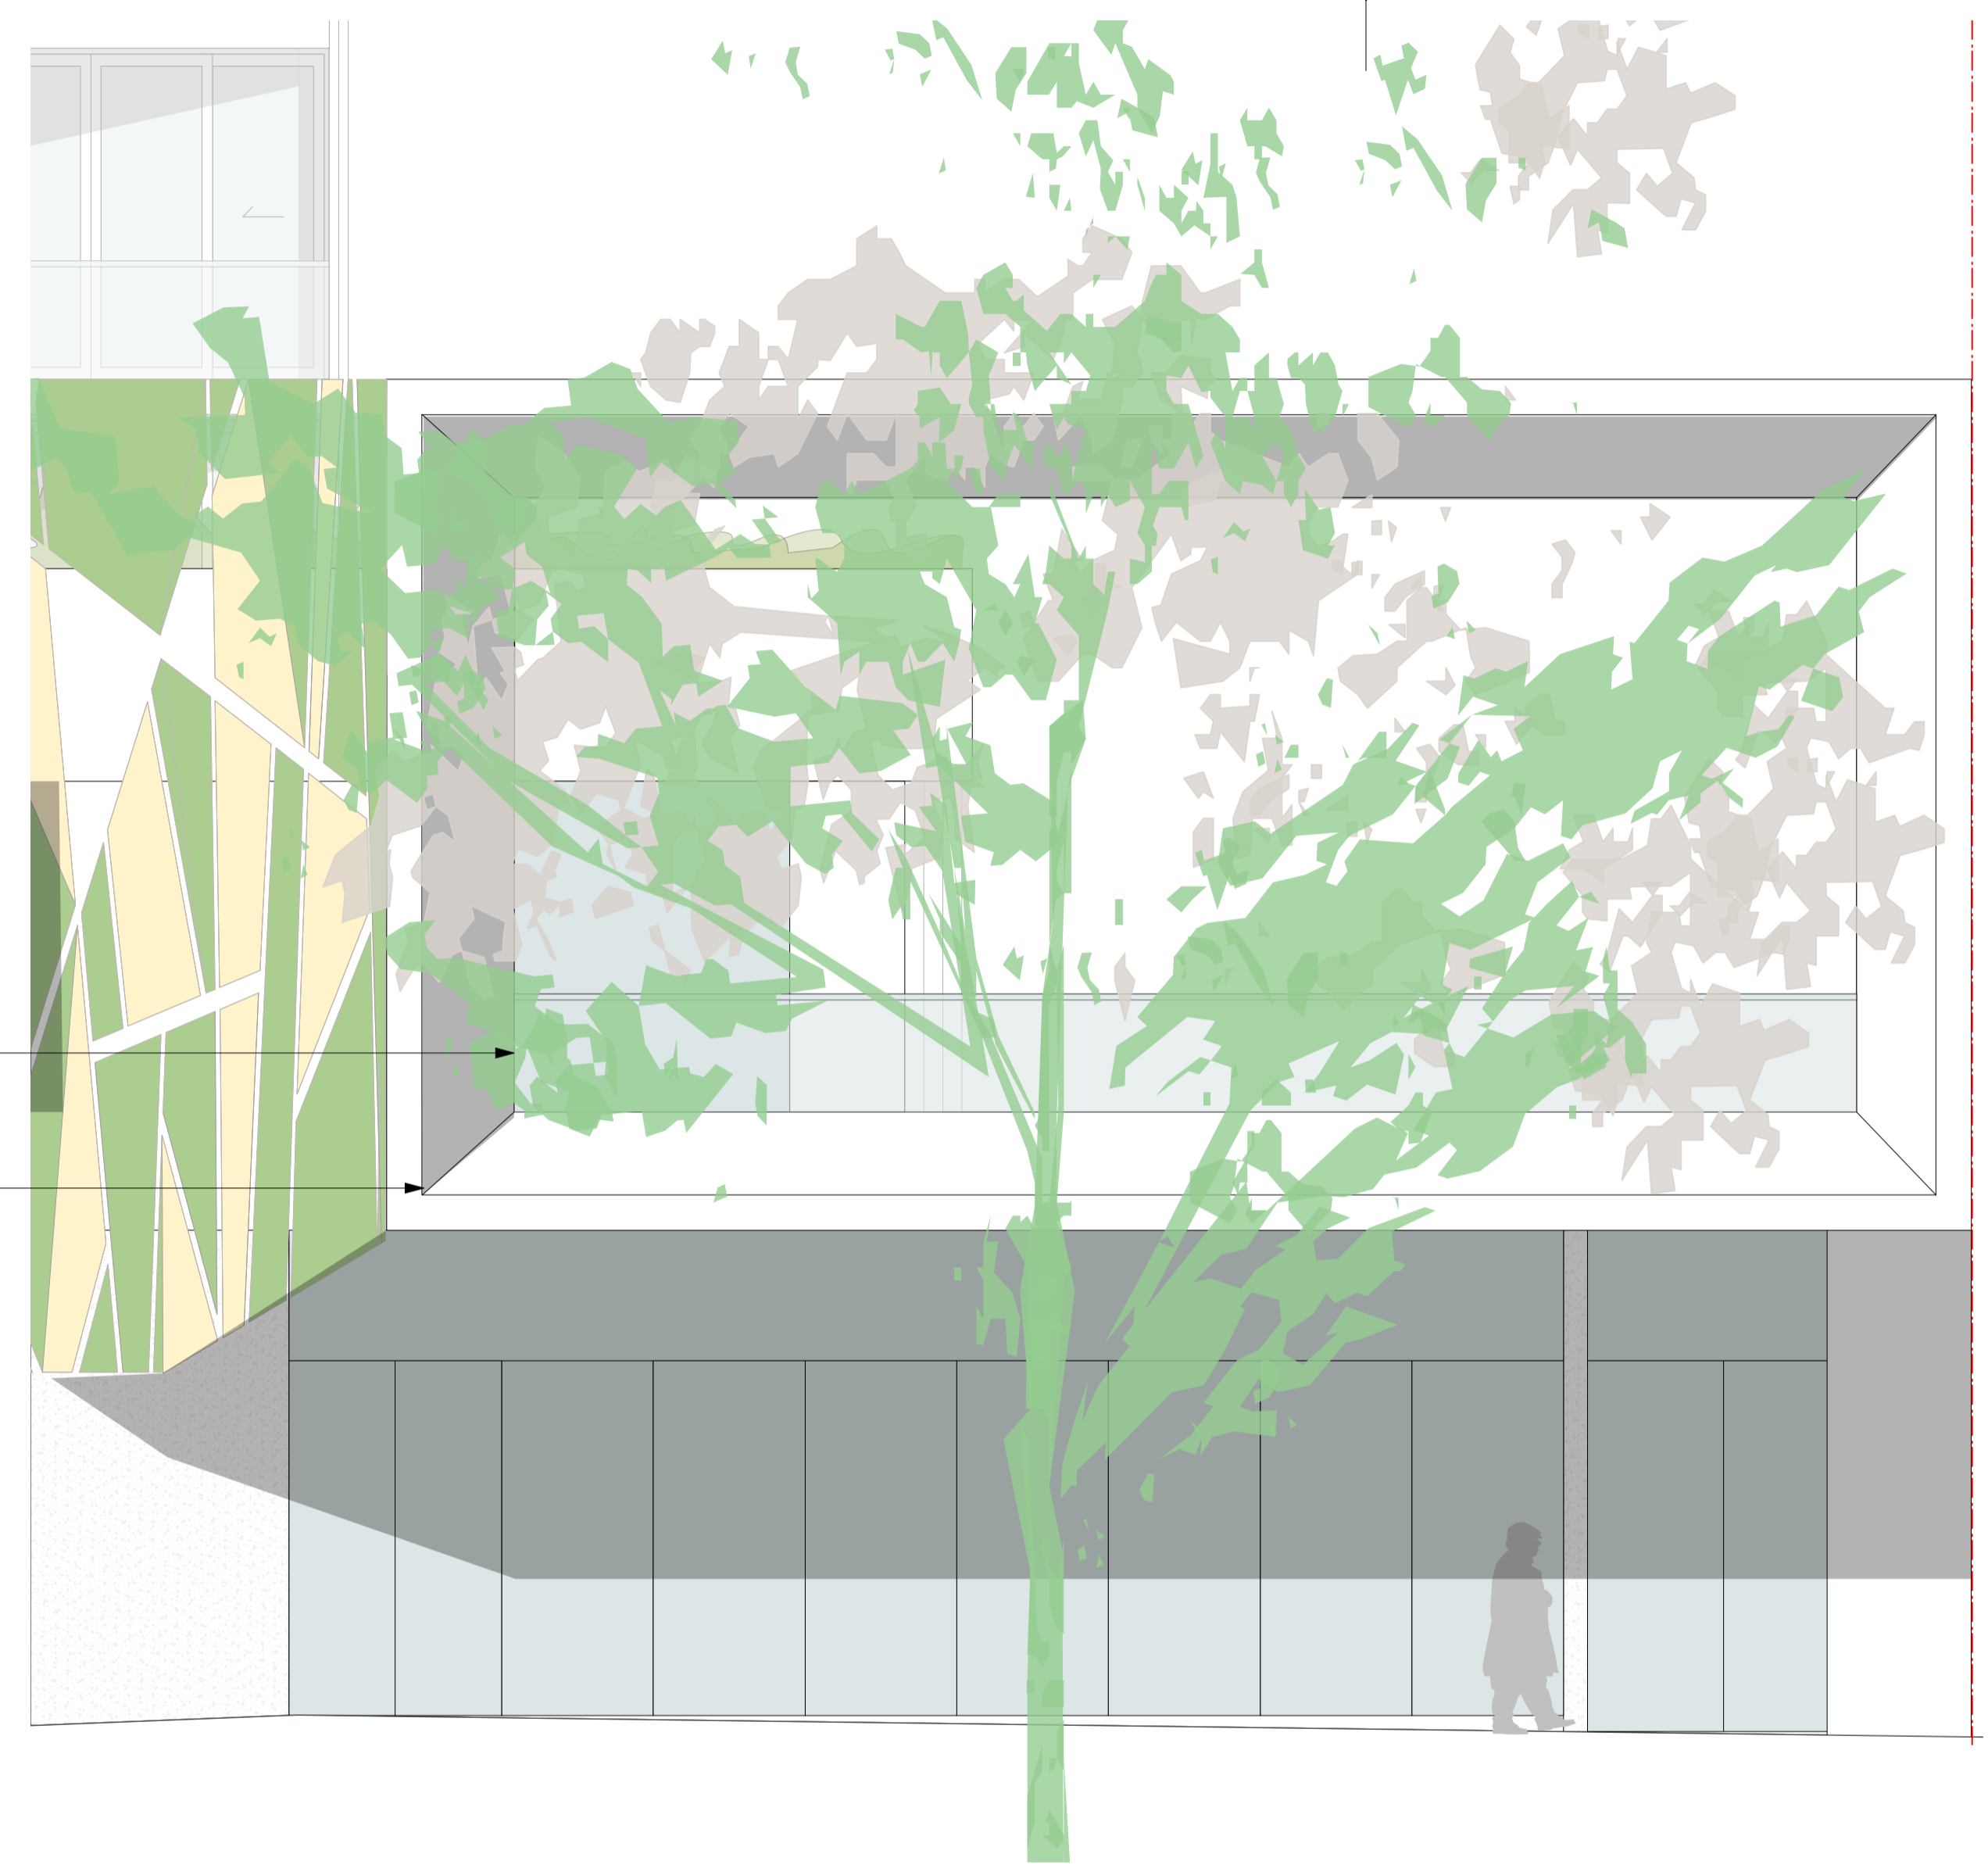

02 NORTHERN ELEVATION  
1:50

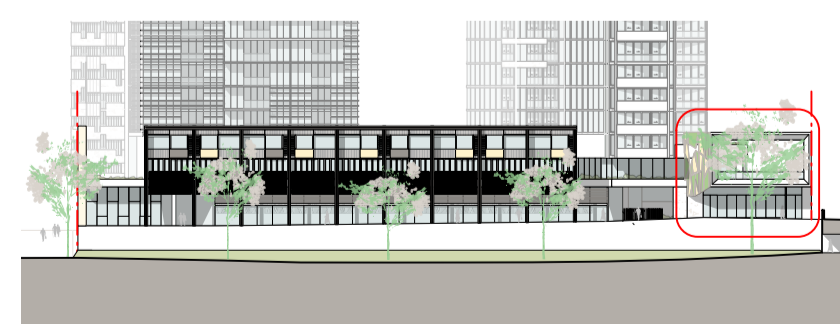

KEY DIAGRAM

DRAWING PREPARED FOR:



MERITON APARTMENTS  
LEVEL 11, MERITON TOWER  
528 KENT STREET, SYDNEY

BY:  
TONY CARO ARCHITECTURE PTY LTD  
LEVEL 1, 2 GLEN ST MILSONS POINT  
NSW 2061 SYDNEY AUSTRALIA  
T 99649100 F 99649133  
WWW.TONYCAROARCHITECTURE.COM.AU

ISSUE REGISTER

No	Date	Note	By
5	23/11/11	DA Issue - Additional Information	JF
4	23/11/11	Issued for DA	JF
3	18/11/11	Issued for DA	JF
2	10/11/11	Revised Prelim DA for Review	JF
1	2/11/11	Preliminary DA for Review	JF

REVISION REGISTER

By	No	Date	Note

KEY CONSULTANT INFO

LANDSCAPE	GLY STURT & ASSOC GLY STURT 9211 3744 goy@sturfassociates.com.au
STRUCTURAL	MERITON GEOFF 9211 3744 goy@sturfassociates.com.au
HYDRAULIC	TBA TBA TBA

KEY CONSULTANT INFO


BASIX	EFFICIENT LIVING TRACEY COOLESTRACEY COOLES 9949 0332 tracy@efficientliving.com.au
SOLAR ACCESS	HEGGIES NEHAD AL-KHALIDI 9427 8100 nehad.al-khalidi@heggies.com.au
TRAFFIC	TTRA ROSS NETTLE 0410 189 856 ttra@ttra.com.au

GENERAL NOTES

DO NOT SCALE OFF THIS DRAWING. USE FIGURED DIMENSIONS ONLY. VERIFY ALL DIMENSIONS ON SITE AND RESOLVE ANY DISCREPANCIES BEFORE PROCEEDING. COPYRIGHT OF THIS DRAWING AND THE DESIGNS EXECUTED REMAIN THE PROPERTY OF TONY CARO ARCHITECTURE. BUILDER TO EXAMINE SITE AND VERIFY SITE CONDITIONS PRIOR TO COMMENCING WORK. BUILDER TO CONFIRM BUILDING SETOUT PRIOR TO COMMENCING WORK. ALL ARCHITECTURAL DRAWINGS TO BE READ IN CONJUNCTION WITH OTHER ARCHITECTURAL DETAILS, SCHEDULES AND SPECIFICATIONS. ALL ARCHITECTURAL DRAWINGS AND DOCUMENTS TO BE READ IN CONJUNCTION WITH OTHER CONSULTANTS

DRAWINGS AND SPECIFICATIONS. BUILDER TO ALLOW FOR DEFLECTION TO ALL SLABS AS REQUIRED TO STRUCTURAL ENGINEERS SPECIFICATION. CAD DOCUMENTS ARE ISSUED FOR INFORMATION ONLY. CHANGES ARE NOT TO BE MADE TO ANY DOCUMENTATION WITHOUT THE ARCHITECT'S WRITTEN APPROVAL. TCA TAKES NO RESPONSIBILITY FOR THE ELECTRONIC TRANSMISSION, DIMENSIONS OR ACCURACY OF THESE DRAWINGS. CEILING LEVEL AT NOMINATED DISTANCE FROM FINISHED FLOOR LEVEL. FOR ALL EXTERNAL LEVELS REFER TO LANDSCAPE ARCHITECT'S DRAWINGS.

KEY PLAN / GENERAL INFO

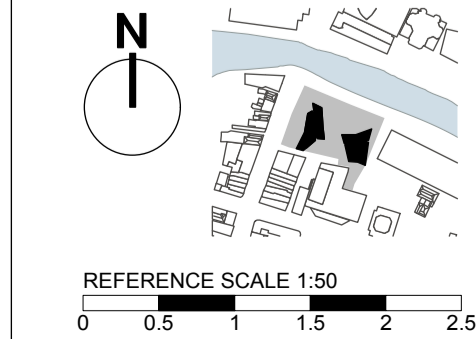

PROJECT: RIVERFRONT APARTMENTS

330 CHURCH STREET  
PARRAMATTA NSW

DRAWING NAME:  
**DETAILED ELEVATIONS - PODIUM**

SCALE	PAGE SIZE	STATUS
1:50	A1	A
Date	RD	JF
23/8/11		5

**A402**