


01 WESTERN ELEVATION  
1:50

02 DETAIL SECTION  
1:50

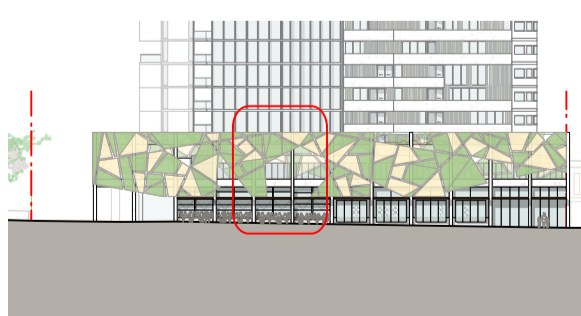

KEY DIAGRAM

DRAWING PREPARED FOR  
**MERITON**  
 MERITON APARTMENTS  
 LEVEL 11, MERITON TOWER  
 528 KENT STREET, SYDNEY  
 NSW  
 TONY CARO ARCHITECTURE PTY LTD  
 LEVEL 1, 2 GLEN ST MILSONS POINT  
 NSW 2061 SYDNEY AUSTRALIA  
 T 99549100 F 99549133  
 WWW.TONYCAROARCHITECTURE.COM.AU

ISSUE REGISTER	REVISION REGISTER
5 23/11/11 DA Issue - Additional Information JF	
4 23/11/11 Issued for DA JF	
3 18/11/11 Issued for DA JF	
2 10/11/11 Revised Permit DA for Review JF	
1 28/11/11 Preliminary DA for Review JF	
No Date Note	By No Date Note

KEY CONSULTANT INFO	KEY CONSULTANT INFO
LANDSCAPE GUY STURT & ASSOC GUY STURT 9211 3744 guy@sturfassociates.com.au	BASIX EFFICIENT LIVING TRACEY COOLESTRACEY COOLES 9949 0332 tracoy@efficientliving.com.au
STRUCTURAL MERITON GEOFF 9211 3744 goff@sturfassociates.com.au	SOLAR ACCESS HEGGIES NEHAD AL-KHALIDY 9427 8100 nehad.al-khalidy@heggies.com.au
HYDRAULIC TBA TBA TBA	TRAFFIC TTPA ROSS NETTLE 0419 189 856 tpe@tpe.com.au

GENERAL NOTES
DO NOT SCALE OFF THIS DRAWING. USE FIGURED DIMENSIONS ONLY. VERIFY ALL DIMENSIONS ON SITE AND RESOLVE ANY DISCREPANCIES BEFORE PROCEEDING. COPYRIGHT OF THIS DRAWING AND THE DESIGNS EXECUTED REMAIN THE PROPERTY OF TONY CARO ARCHITECTURE. BUILDER TO EXAMINE SITE AND VERIFY SITE CONDITIONS PRIOR TO COMMENCING WORK. BUILDER TO CONFIRM BUILDING SETOUT PRIOR TO COMMENCING WORK. ALL ARCHITECTURAL DRAWINGS TO BE READ IN CONJUNCTION WITH OTHER ARCHITECTURAL DETAILS, SCHEDULES AND SPECIFICATIONS. ALL ARCHITECTURAL DRAWINGS AND DOCUMENTS TO BE READ IN CONJUNCTION WITH OTHER CONSULTANTS

GENERAL NOTES
DRAWINGS AND SPECIFICATIONS. BUILDER TO ALLOW FOR DEFLECTION TO ALL SLABS AS REQUIRED TO STRUCTURAL ENGINEERS SPECIFICATION. CAD DOCUMENTS ARE ISSUED FOR INFORMATION ONLY. CHANGES ARE NOT TO BE MADE TO ANY DOCUMENTATION WITHOUT THE ARCHITECT'S WRITTEN APPROVAL. TCA TAKES NO RESPONSIBILITY FOR THE ELECTRONIC TRANSMISSION, DIMENSIONS OR ACCURACY OF THESE DRAWINGS. CEILING LEVEL AT NOMINATED DISTANCE FROM FINISHED FLOOR LEVEL. FOR ALL EXTERNAL LEVELS REFER TO LANDSCAPE ARCHITECT'S DRAWINGS.

KEY PLAN / GENERAL INFO
<p>REFERENCE SCALE 1:50 0 0.5 1 1.5 2 2.5</p>

PROJECT
RIVERFRONT APARTMENTS 330 CHURCH STREET PARRAMATTA NSW
DRAWING NAME <b>DETAILED ELEVATIONS - PODIUM</b>

SCALE	PAGE SIZE	STATUS
1:50	A1	A
Date	RD	JF
25/11/11		5

SCALE	PAGE SIZE	STATUS
1:50	A1	A
Date	RD	JF
25/11/11		5

SCALE	PAGE SIZE	STATUS
1:50	A1	A
Date	RD	JF
25/11/11		5

A404

100% ELEVATIONS.rvt