




SHADOW DIAGRAM - WINTER SOLSTICE (JUNE 21ST) 9.00AM
1:2000 @ A1



SHADOW DIAGRAM - WINTER SOLSTICE (JUNE 21ST) 12.00PM
1:2000 @ A1



SHADOW DIAGRAM - WINTER SOLSTICE (JUNE 21ST) 3.00PM
1:2000 @ A1

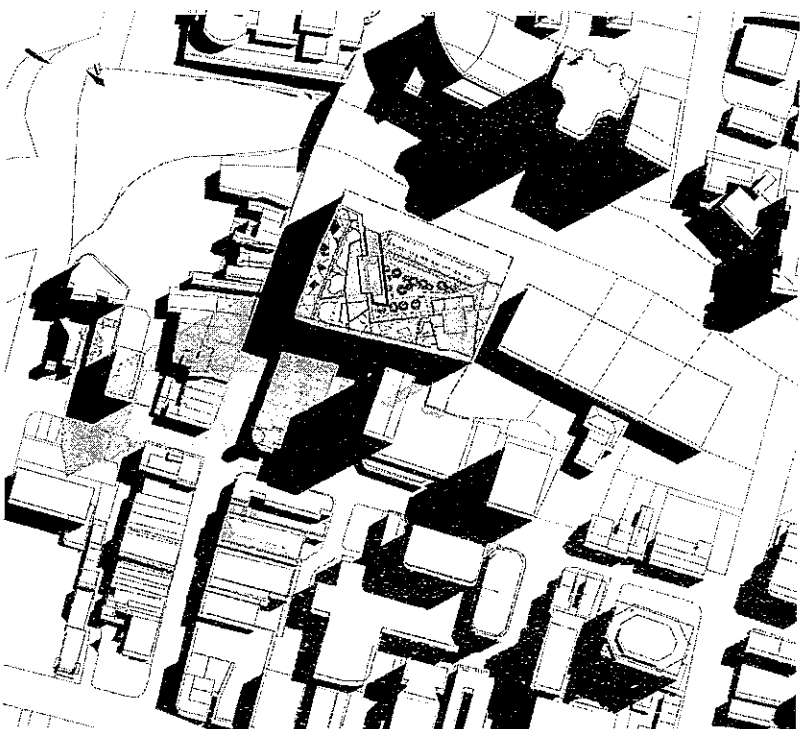

SHADOW DIAGRAM - EQUINOX (MARCH 21ST) 9.00AM
1:2000 @ A1



SHADOW DIAGRAM - EQUINOX (MARCH 21ST) 12.00PM
1:2000 @ A1



SHADOW DIAGRAM - EQUINOX (MARCH 21ST) 3.00PM
1:2000 @ A1

EXISTING SHADOWS
SHADOWS CAST BY PERMISSABLE ENVELOPES
PROPOSED SHADOWS