




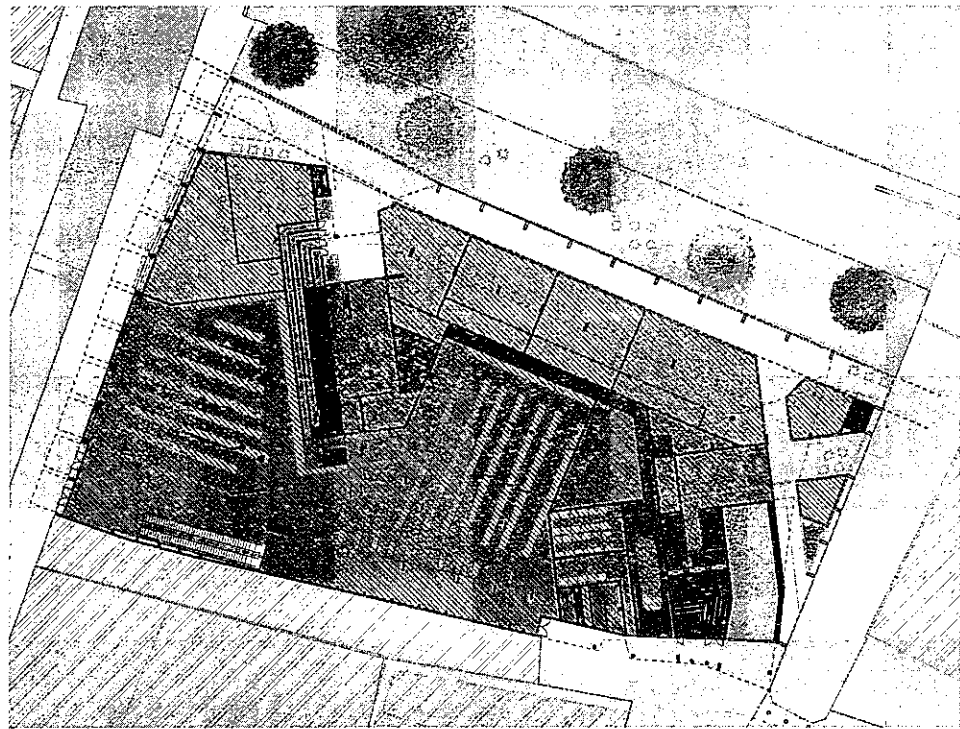


LEVEL 00 | GFA

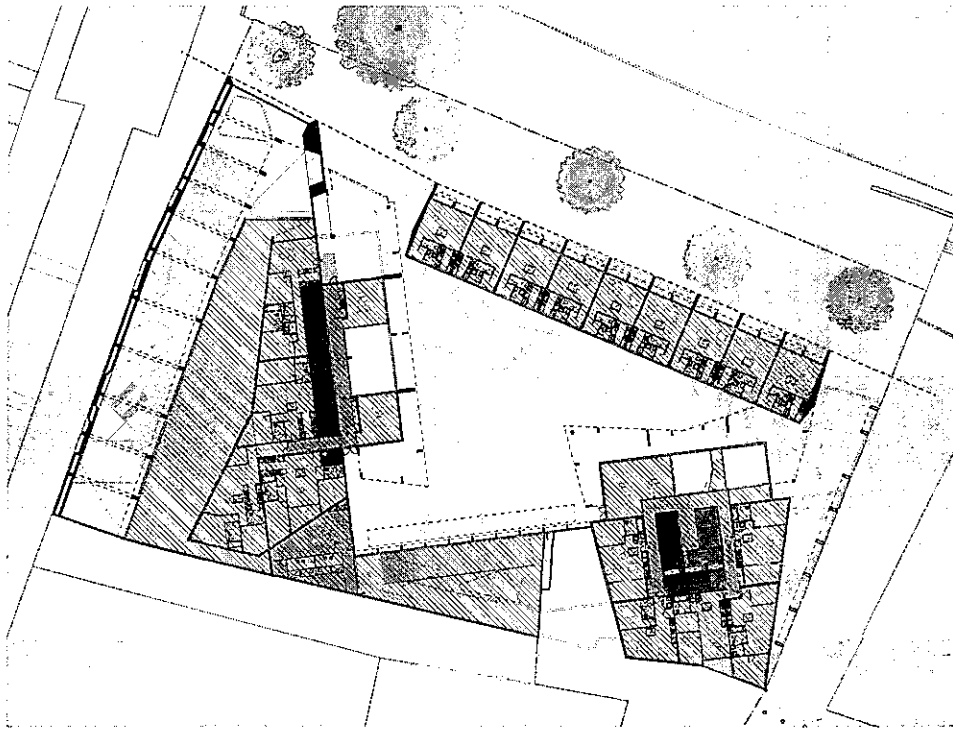


LEVEL 01 | GFA

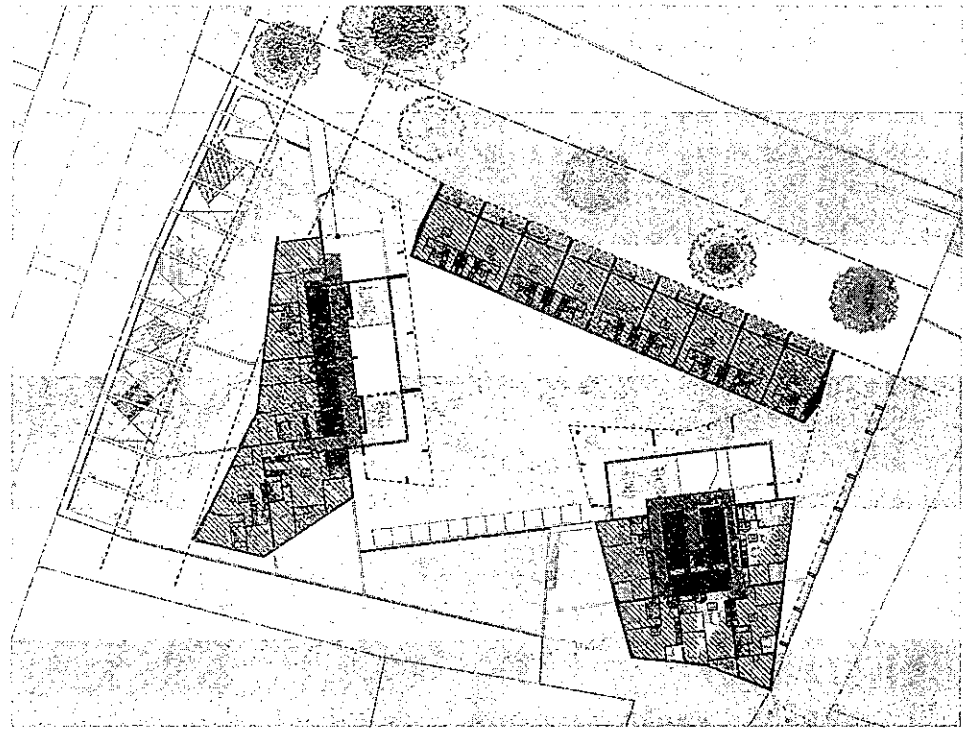


LEVEL 00 | GFA

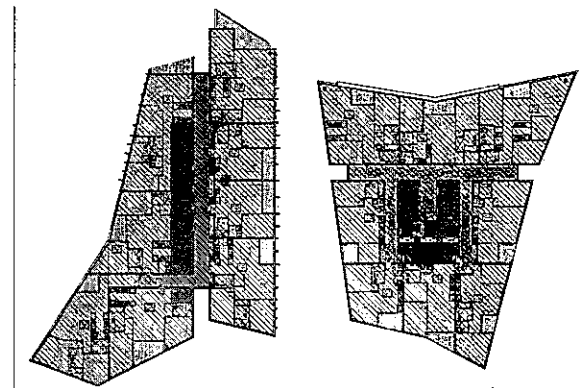


LEVELS 3-4, 14-15 | GFA

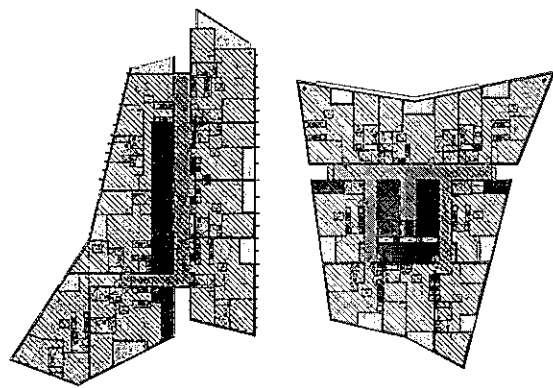


LEVELS 5-7 | GFA

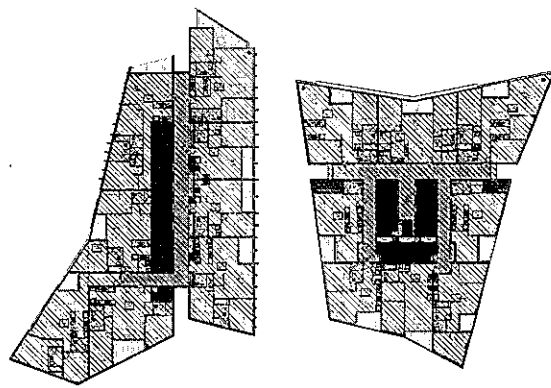


LEVELS 8-13 | GFA

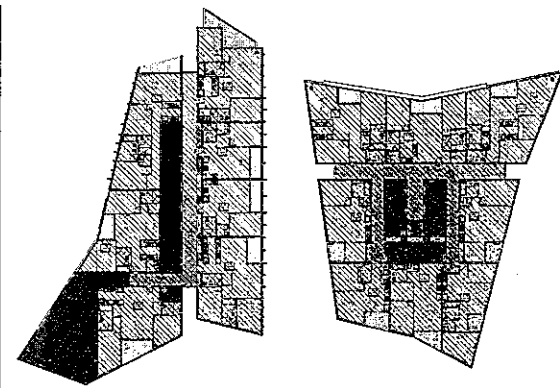


LEVEL 16 | GFA

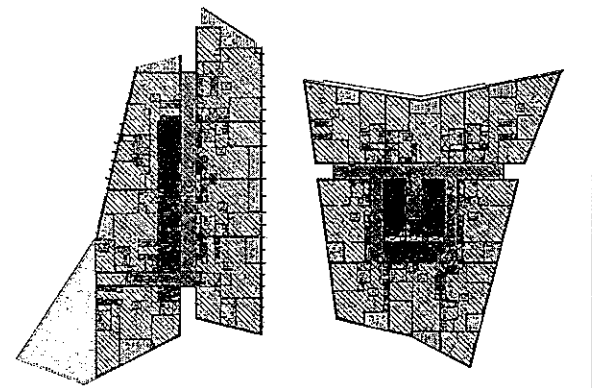


LEVEL 17 | GFA

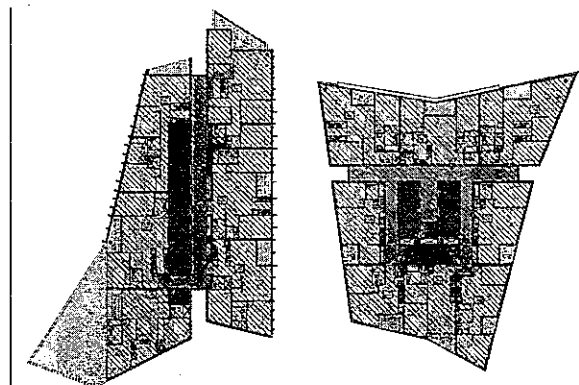


LEVELS 18-20 | GFA

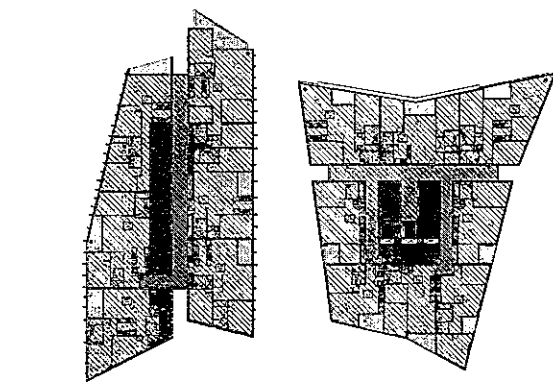


LEVELS 21-22 | GFA

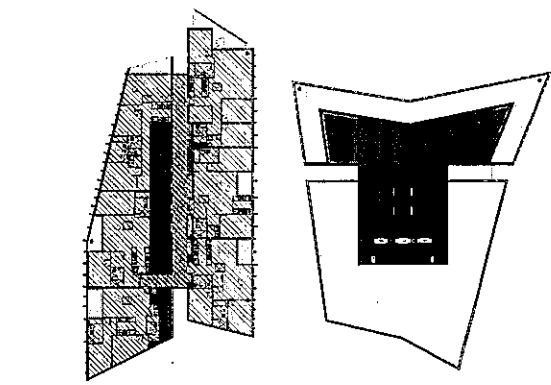

LEVEL 23 | GFA

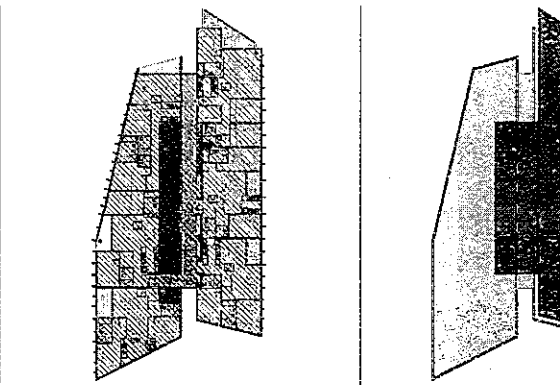

LEVELS 24-34 | GFA

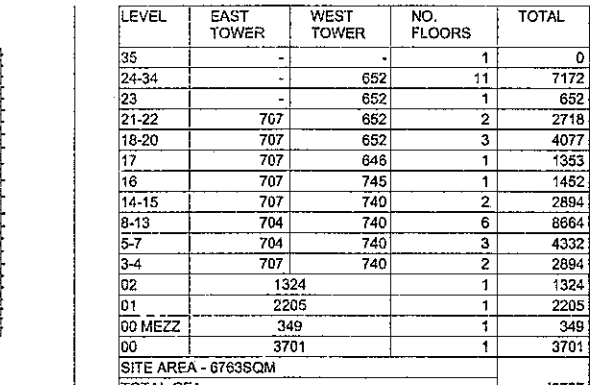

LEVEL 35 | GFA

LEVEL	EAST TOWER	WEST TOWER	NO. FLOORS	TOTAL
35	-	-	1	0
24-34	-	652	11	7172
23	-	652	1	652
21-22	707	652	2	2718
18-20	707	652	3	4077
17	707	646	1	1353
16	707	745	1	1452
14-15	707	740	2	2894
8-13	704	740	6	8664
5-7	704	740	3	4332
3-4	707	740	2	2894
02	1324		1	1324
01	2205		1	2205
00 MEZZ	349		1	349
00	3701		1	3701
SITE AREA - 6763SQM				
TOTAL GFA				43787
FSR				6.5:1