



Meriton's BASIX Commitments - Riverfront Apartments		
Issue	Issue Register	Issue Register
12	13/12/14 Amended s75w Application	MR
11	12/12/14 Amended s75w Application	SM
10	18/02/14 Amended s75w Application	SM
9	12/02/14 Amended s75w Application	SM
8	19/12/13 Amended s75w Application	JF
7	17/02/13 Amended Section 75w Application	JF
6	23/11/11 DA Issue - Additional Information	JF
5	18/05/11 Issued for DA	JF
4	10/05/11 Preliminary DA Issue for Review	JF
3	28/04/11 Preliminary DA Issue for Review	JF
2	28/01/11 TEST	SM
No	Date Note	By

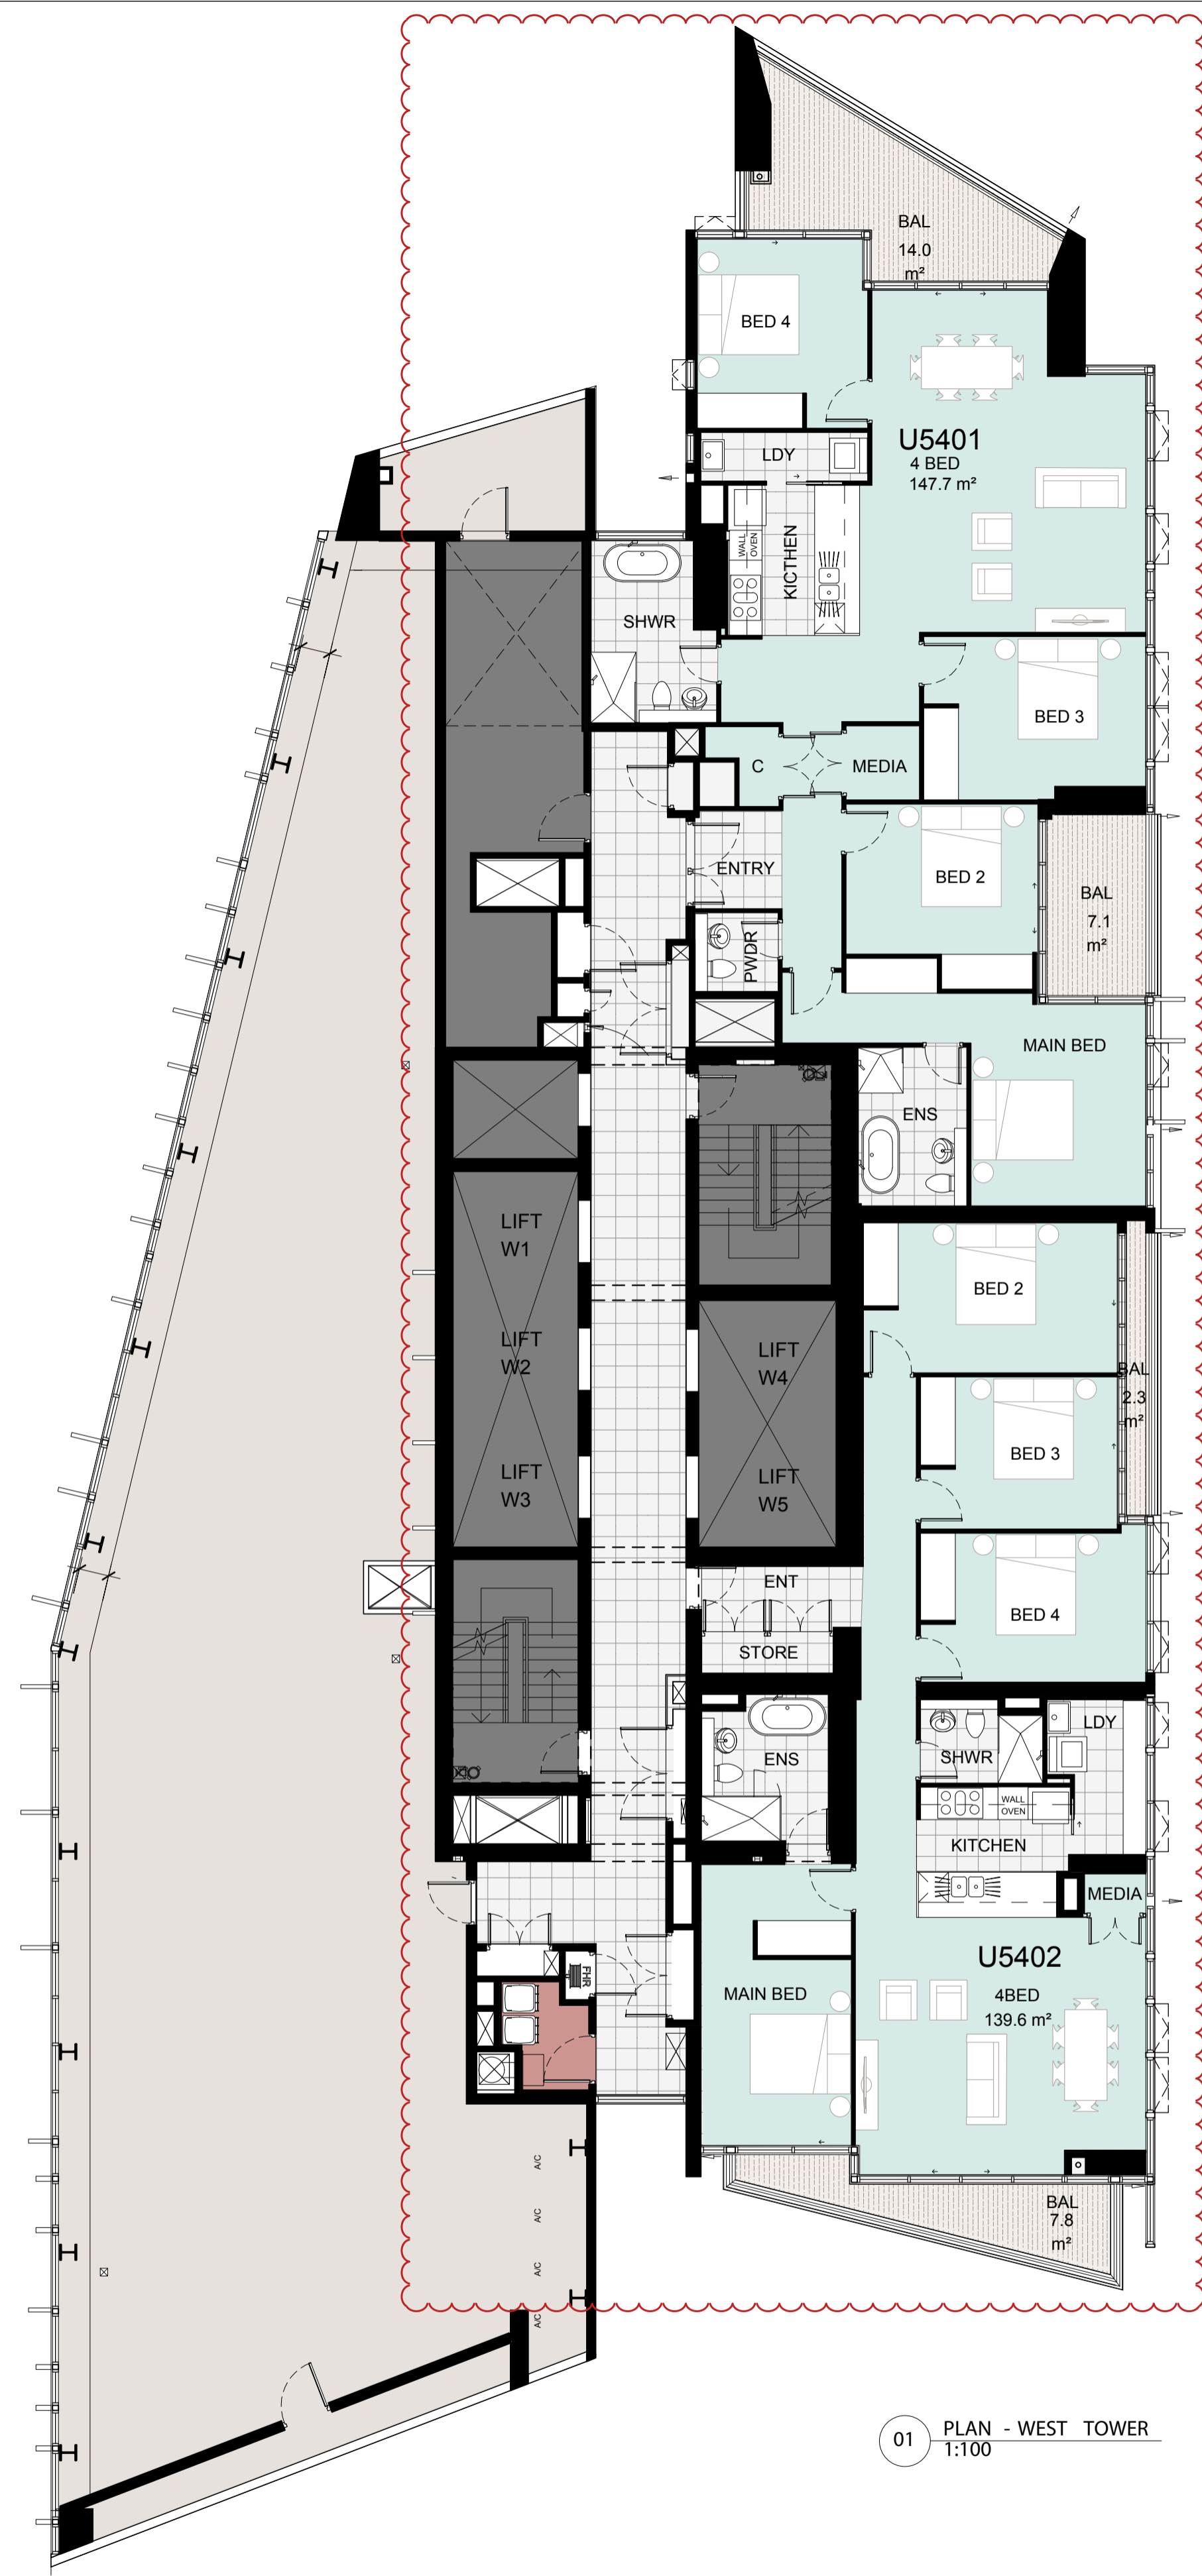

01 PLAN - WEST TOWER
1:100

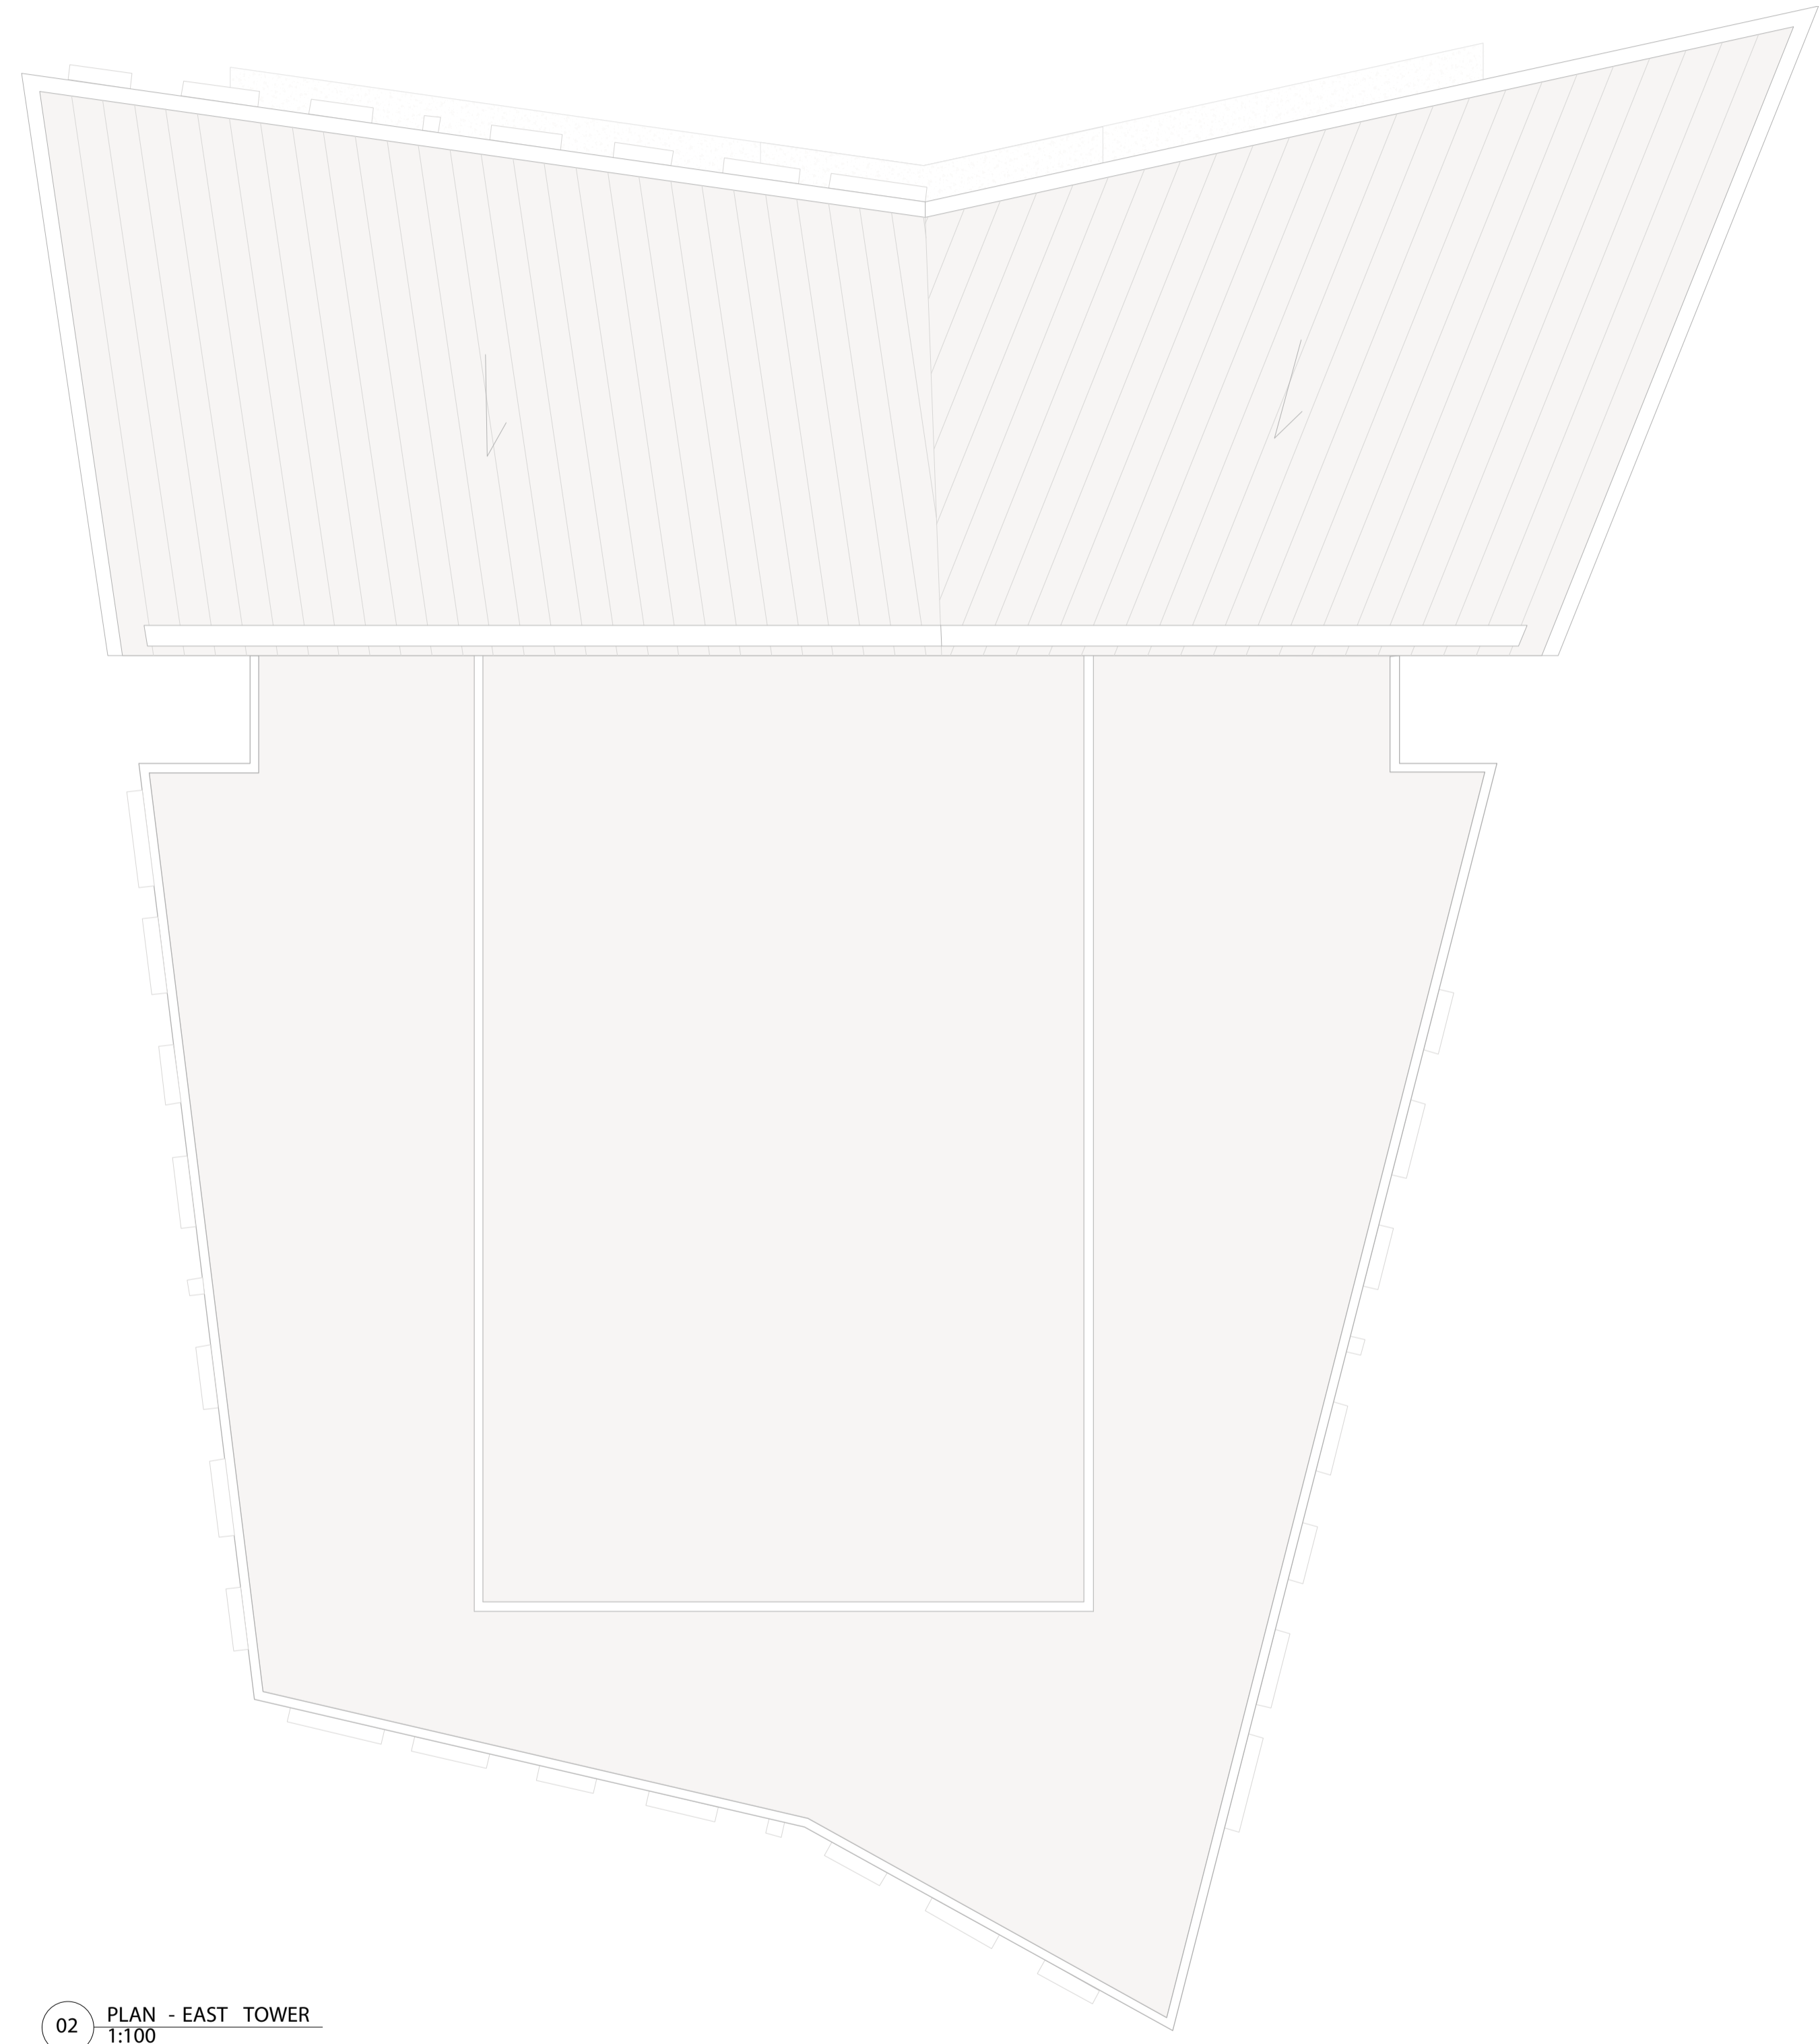

02 PLAN - EAST TOWER
1:100




ISSUE REGISTER		REVISION REGISTER		LEGEND	
No	Date Note	By	Date Note	By	Date Note

KEY CONSULTANT INFO	
LANDSCAPE	GLY STURT & ASSOC GLY STURT 9211 3744 gsv@sturtassociates.com.au
STRUCTURAL	BONACCI GROUP TIM HOARE 6247 8400 tho@bonaccigroup.com
HYDRAULIC	TBA TBA TBA

KEY CONSULTANT INFO	
BASIX	EFFICIENT LIVING TRACEY COOLLES 9943 0332 tracy@efficientliving.com.au
SOLAR ACCESS	HEGGIES NEHAD AL-KHALIDI 9427 8100 nehad@heggies.com.au
TRAFFIC	TTPA ROSS NETTLE 0416 189 656 ross@tppa.com.au

GENERAL NOTES
DO NOT SCALE OFF THIS DRAWING. USE FIGURED DIMENSIONS ONLY. VERIFY ALL DIMENSIONS ON SITE AND RESOLVE ANY DISCREPANCIES BEFORE PROCEEDING. COPYRIGHT OF THIS DRAWING AND THE DESIGNS EXECUTED REMAIN THE PROPERTY OF TONY CARO ARCHITECTURE. BUILDER TO EXAMINE SITE AND VERIFY SITE CONDITIONS PRIOR TO COMMENCING WORK. BUILDER TO CONFIRM BUILDING SETOUT PRIOR TO COMMENCING WORK. ALL ARCHITECTURAL DRAWINGS TO BE READ IN CONJUNCTION WITH OTHER ARCHITECTURAL DETAILS, SCHEDULES AND SPECIFICATIONS. ALL ARCHITECTURAL DRAWINGS AND DOCUMENTS TO BE READ IN CONJUNCTION WITH OTHER CONSULTANTS.

DRAWINGS AND SPECIFICATIONS. BUILDER TO ALLOW FOR DEFLECTION TO ALL SLABS AS REQUIRED TO STRUCTURAL ENGINEERS SPECIFICATION. CAD DOCUMENTS ARE ISSUED FOR INFORMATION ONLY. CHANGES ARE NOT TO BE MADE TO ANY DOCUMENTATION WITHOUT THE ARCHITECT'S WRITTEN APPROVAL. TCA TAKES NO RESPONSIBILITY FOR THE ELECTRONIC TRANSMISSION, DIMENSIONS OR ACCURACY OF THESE DRAWINGS. CEILING LEVEL AT NOMINATED DISTANCE FROM FINISHED FLOOR LEVEL. FOR ALL EXTERNAL LEVELS REFER TO LANDSCAPE ARCHITECT'S DRAWINGS.

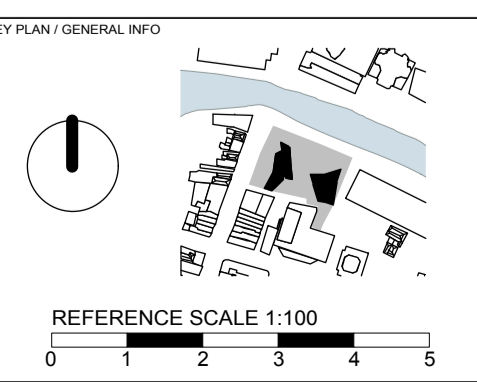

PROJECT		SCALE	PAGE SIZE	STATUS
RIVERFRONT APARTMENTS 330 CHURCH STREET PARRAMATTA NSW		1:100	A1	PRELIMINARY
DRAWING NAME Plan_Level 54		DWG DATE MAR 2011	DRAWN BY JF	APPR BY TC
DRAWING NUMBER A154		PLOT DATE 12/18/14	REV E	ISSUE 12