

01 ELEVATION - NORTH  
1:500 @A1

02 ELEVATION - WEST  
1:500 @A1

03 ELEVATION - SOUTH  
1:500 @A1

04 ELEVATION - EAST  
1:500 @A1

**GENERAL LEGEND**  
 - ALL ARCHITECTURAL DRAWINGS AND DOCUMENTS TO BE READ IN CONJUNCTION WITH OTHER CONSULTANTS DRAWINGS AND REPORTS FOR ALL EXTERNAL LEVELS REFER LANDSCAPE DRAWINGS.  
 - USE FIGURE DIMENSIONS ONLY - DO NOT SCALE FROM DRAWINGS. IF UNSURE CONFIRM DIMENSIONS WITH ARCHITECT PRIOR TO PROCEEDING.  
 - COPYRIGHT TONY CARO ARCHITECTURE  
 - DIGITAL FILES ARE ISSUED FOR INFORMATION ONLY. CHANGES MUST NOT BE MADE TO DOCUMENTS WITHOUT ARCHITECT'S CONSENT

**LEGEND - EXTERNAL FINISHES**  
 AVB ALUMINIUM VERTICAL BLADE - VARYING DEPTHS (300-450/600mm)  
 ALS ALUMINIUM LOUVRE SCREENS  
 ALV ALUMINIUM LOUVRE VENTS IN DARK BRONZE  
 BLC BALUSTRADE - GLASS  
 BLS BALUSTRADE - CONCRETE WITH PAINTED FINISH (GREY PEBBLE)  
 BLM BALUSTRADE - METAL  
 G-1 GLAZING TYPE 1 - CLEAR  
 G-2 GLAZING TYPE 2 - TRANSLUCENT GLASS, COLOUR TBA  
 G-3 GLAZING TYPE 3 - OPAQUE FILM APPLIED, COLOUR TBA

PC-1 PRECAST CONCRETE SPANREL PANELS WITH PENETRATING PAINT FINISH OR SIMILAR IN NATURAL WHITE  
 PC-2 SMOOTH PRECAST CONCRETE WITH PAINTED FINISH (NATURAL WHITE) OR SIMILAR  
 PC-3 SMOOTH PRECAST CONCRETE WITH PAINTED FINISH (GREY PEBBLE) OR SIMILAR  
 PC-4 PRECAST CONCRETE WITH VERTICAL TEXTURE AND PENETRATING PAINT FINISH OR SIMILAR IN GREY PEBBLE  
 PFS PERFORATED METAL SCREEN

SSC SAW-CUT SANDSTONE CLADDING  
 SPF STEEL PORTAL FRAME WITH MICACEOUS PAINT FINISH  
 AHB ALUMINIUM HORIZONTAL BLADES IN DARK BRONZE  
 SCP STEEL CORNICE, POWDERCOATED IN DULUX ELECTRO DARK BRONZE  
 VGB VERTICAL GLASS BLADE - COLOUR TBC




MERITON APARTMENTS  
 LEVEL 11, MERITON TOWER  
 528 KENT STREET, SYDNEY

ISSUE REGISTER	REVISION REGISTER
15 12/02/16 Amended STW Application	MS 12/02/16 Amended STW Application
14 12/01/16 Amended STW Application	MS 12/01/16 Amended STW Application
13 12/01/16 Amended STW Application	MS 12/01/16 Amended STW Application
12 12/01/16 Amended STW Application	MS 12/01/16 Amended STW Application
11 12/01/16 Amended STW Application	MS 12/01/16 Amended STW Application
10 12/01/16 Amended STW Application	MS 12/01/16 Amended STW Application
9 12/01/16 Amended STW Application	MS 12/01/16 Amended STW Application
8 24/10/15 EPCB Referral Issue	MS 24/10/15 EPCB Referral Issue
7 12/01/15 Amended STW Application	MS 12/01/15 Amended STW Application
6 14/12/11 DA Issue - Flood Level Change	MS 14/12/11 DA Issue - Flood Level Change
5 20/11/11 DA Issue - Additional Information	MS 20/11/11 DA Issue - Additional Information
4 13/01/11 Issue for DA	MS 13/01/11 Issue for DA
3 18/01/11 Issue for DA	MS 18/01/11 Issue for DA
2 18/01/11 Revised Plans - DA for Review	MS 18/01/11 Revised Plans - DA for Review
1 20/01/11 Preliminary DA for Review	MS 20/01/11 Preliminary DA for Review

KEY CONSULTANT INFO	KEY CONSULTANT INFO
<b>LANDSCAPE</b> GUY STURT & ASSOC GUY STURT 9211 3744 guy@sturtassociates.com.au	<b>BASEX</b> EFFICIENT LIVING TRACEY COOLES 9566 6332 tracy@efficientliving.com.au
<b>STRUCTURAL</b> BONACCI GROUP TIM HOARE 6247 8400 tmoan@bonaccigroup.com	<b>SOLAR ACCESS</b> HEGOES NEHAD AL-HALHALY 9477 8100 nehad.ah@halal@hegoes.com.au
<b>HYDRAULIC</b> TBA TBA TBA	<b>TRAFFIC</b> TTPA ROSS HETTLER 9416 1816 tph@tppa.com.au

**GENERAL NOTES**  
 DO NOT SCALE OFF THIS DRAWING. USE FIGURED DIMENSIONS ONLY. VERIFY ALL DIMENSIONS ON SITE AND RESOLVE ANY DISCREPANCIES BEFORE PROCEEDING. COPYRIGHT OF THIS DRAWING AND THE DESIGNS EXECUTED REMAIN THE PROPERTY OF TONY CARO ARCHITECTURE. BUILDER TO EXAMINE SITE AND VERIFY SITE CONDITIONS PRIOR TO COMMENCING WORK. BUILDER TO CONFIRM BUILDING SETOUT PRIOR TO COMMENCING WORK. ALL ARCHITECTURAL DRAWINGS TO BE READ IN CONJUNCTION WITH OTHER ARCHITECTURAL DETAILS, SCHEDULES AND SPECIFICATIONS. ALL ARCHITECTURAL DRAWINGS AND DOCUMENTS TO BE READ IN CONJUNCTION WITH OTHER CONSULTANTS DRAWINGS AND SPECIFICATIONS. BUILDER TO ALLOW FOR DEFLECTION TO ALL SLABS AS REQUIRED TO STRUCTURAL ENGINEERS SPECIFICATION. CAD DOCUMENTS ARE ISSUED FOR INFORMATION ONLY. CHANGES ARE NOT TO BE MADE TO ANY DOCUMENTATION WITHOUT THE ARCHITECT'S WRITTEN APPROVAL. TCA TAKES NO RESPONSIBILITY FOR THE ELECTRONIC TRANSMISSION, DIMENSIONS OR ACCURACY OF THESE DRAWINGS. CEILING LEVEL AT NOMINATED DISTANCE FROM FINISHED FLOOR LEVEL. FOR ALL EXTERNAL LEVELS REFER TO LANDSCAPE ARCHITECT'S DRAWINGS.

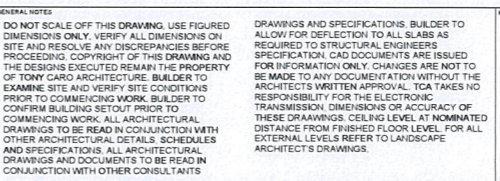

PROJECT  
 RIVERFRONT APARTMENTS  
 330 CHURCH STREET  
 PARRAMATTA NSW

SCALE 1:500  
 DATE 12/12/14  
 DRAWING NUMBER  
 ELEVATIONS - SITE

PAGE SIZE	STATUS
A1	A
E	15