


PARKING LEVEL 04

RESIDENTIAL: 120

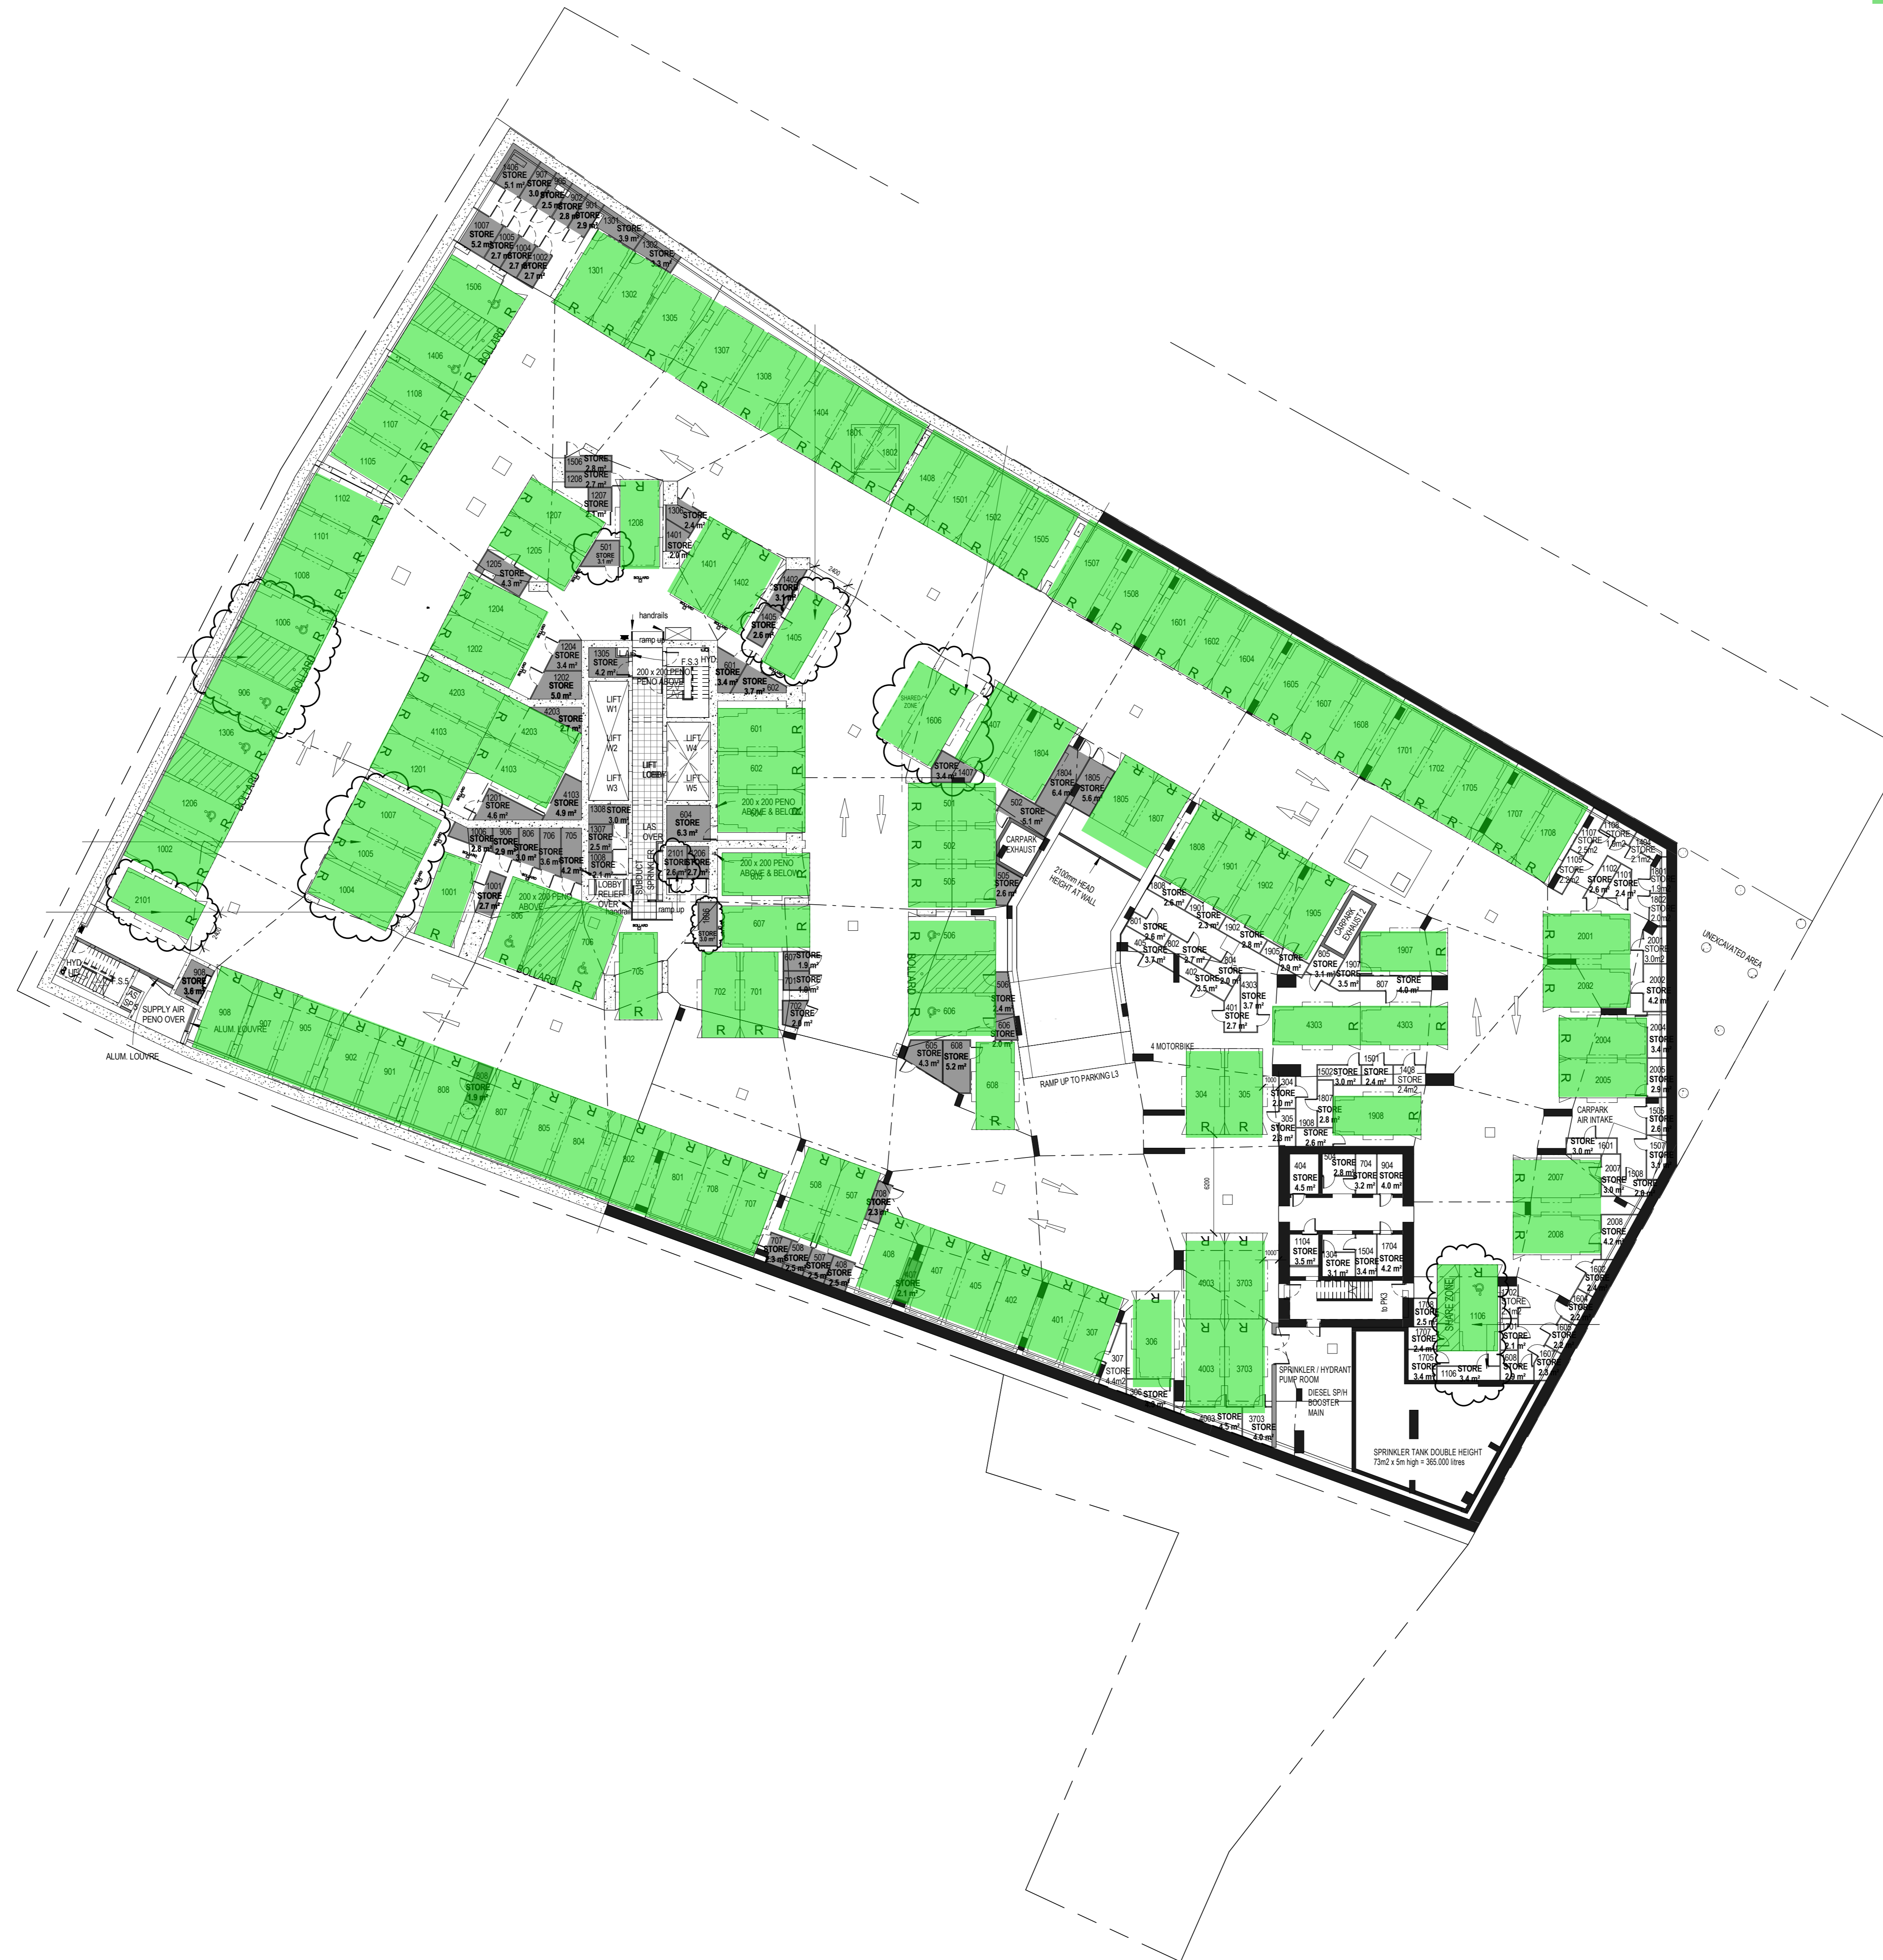

1 Parking 4 - 200
1 : 200

GENERAL NOTES:

THIS DRAWING IS THE EXCLUSIVE PROPERTY OF MERITON GROUP PTY LTD. & THE REPRODUCTION OF ANY PART WITHOUT THE PRIOR WRITTEN CONSENT OF MERITON GROUP PTY LTD IS A VIOLATION OF APPLICABLE LAWS AND MERITON SHALL MERITON GROUP PTY LTD BE HELD LIABLE FOR SPECIAL, COLLATERAL, INCIDENTAL OR CONSEQUENTIAL LIABILITY IN CONNECTION WITH THE USE OF THIS DIGITAL DATA ONCE RELEASED FROM THE MERITON GROUP PTY LTD OFFICES. THIS DRAWING IS TO BE READ AND UNDERSTOOD IN CONJUNCTION WITH THE STRUCTURAL, MECHANICAL, ELECTRICAL & OR ANY OTHER CONSULTANTS DOCUMENTATION AS MAY BE APPLICABLE TO THE PROJECT PRIOR TO THE START OF ANY WORKS AND FOR ITS DURATION.

NOTE FOR BRICKWORK:

ELECTRICAL CHIPS/BOARDS ON RESIDENTIAL FLOORS ARE HOLLOW CORE DOORS LINED ON INSIDE FACE WITH 13mm FIRE GRADE PLASTERBOARD WITH A PERIMETER SMOKE SEAL.

F.R.L. FOR WALLS

PARKING LEVELS:

- LIFT SHAFT -240/220/210
- FIRE STAIRS -120/120
- VENTILATION & GARBAGE SHAFTS -120/120
- MAIN GARBAGE ROOM DOORS -120/20
- FIRE STAIR DOORS -400/20

COMMERCIAL & RETAIL LEVELS:

- LIFT SHAFT 100/20/120
- FIRE STAIRS -120/120
- VENTILATION & GARBAGE SHAFTS -120/120
- FIRE STAIR DOORS -400/20

RESIDENTIAL LEVELS:

- LIFT SHAFT -80/80/80
- FIRE STAIRS -90/90
- VENTILATION & GARBAGE SHAFTS -90/90
- FIRE STAIR DOORS -90/90
- GARBAGE ROOM DOORS -400/20
- FIRE STAIR DOORS -400/20
- APARTMENT DIVIDING WALLS & WALLS BOUNDING PUBLIC AREAS AND CORRIDORS -400/90

NB: ALL F.R.L.S RELATE TO NON-LOADBEARING CONSTRUCTION AS APPLICABLE CODE DEFINITION (STRUCTURAL ADEQUACY/INTEGRITY/INSULATION)

NO	DATE	REVISION	BY
14	05.08.18	CARSPACES REALLOCATED TO ACHIEVE MIN 2.5M CLEARANCE FOR SIGN COMPLIANCE AMENDMENTS TO STORAGE CAGES.	AWR
13	24.06.18	AMENDMENTS TO STORAGE CAGES AT SALES/ARCHITECTS REQUEST	AJH
12	28.05.18	STORAGE CAGES AMENDED AT ARCH/SALES REQUEST. NEW STORAGE ADDED IN LIFT CORES	AJH
11	24.05.18	STORAGE CAGES AND RESI PARKING NUMBERS ALLOCATED	MC
10	15.04.18	ISSUE FOR STRATUM DIVISION	MC
9	28.08.17	PILOTS UPDATED TO MATCH CURRENT ARCHITECTURALS	MB
8	11.12.16	ISSUED FOR INFORMATION	WD
7	14.08.16	ISSUED FOR INFORMATION	JK
6	19.06.16	PLANS 1:200 ISSUED FOR INFORMATION	WD
5	29.05.16	ISSUED FOR HYDRAULIC CO-ORDINATION	JK
4	08.05.14	SERVICES CO-ORDINATION	JK
3	02.04.14	RE ISSUED FOR TENDER	JK
2	07.01.14	RE ISSUED FOR SERVICES COORDINATION	JK
1	19.11.13	ISSUED FOR TENDER	JK

Meriton Group Pty. Ltd.
Builders & Developers

Level 11, 528 Kent Street, Sydney NSW 2000
Tel: (02) 9287 2888 Fax: (02) 9287 2777 Email: info@meriton.com.au
Internet: http://www.meriton.com.au

PROJECT:
CHURCH ST
330 CHURCH ST.
PARRAMATTA, 2150, NSW

DRAWING TITLE

PARKING LEVEL 4

DATE	SCALE	DRAWING NO.	SHEET
JULY 2013	As indicated	A0001-P4	14

DO NOT SCALE
NORTH

USE PLOTTED DIMENSIONS AT ALL TIMES. IF A DISCREPANCY EXISTS BETWEEN DIMENSIONS ON THIS DRAWING AND DIMENSIONS ON SITE, ALL LEVELS, DATUMS AND DIMENSIONS ON SITE SHALL PREVAIL. ANY DISCREPANCIES OR OMISSIONS TO MERITON APARTMENTS PTY LTD. PRIOR TO COMMENCEMENT OF WORK AND DURING THE CONSTRUCTION PHASE.

CONSTRUCTION ISSUE

PARKING LEVEL 03

RESIDENTIAL: 117



1 Parking 3 - 200
1:200

GENERAL NOTES:

THIS DRAWING IS THE EXCLUSIVE PROPERTY OF MERITON GROUP PTY. LTD. & THE REPRODUCTION OF ANY PART WITHOUT THE PRIOR WRITTEN CONSENT OF MERITON GROUP PTY. LTD. IS A VIOLATION OF APPLICABLE LAWS AND MERITON SHALL MERITON GROUP PTY. LTD. BE HELD LIABLE FOR SPECIAL, COLLATERAL, INCIDENTAL OR CONSEQUENTIAL LIABILITY IN CONNECTION WITH THE USE OF THIS DIGITAL DATA ONCE RELEASED FROM THE MERITON GROUP PTY. LTD. OFFICES. THIS DRAWING IS TO BE READ AND UNDERSTOOD IN CONJUNCTION WITH THE STRUCTURAL, MECHANICAL, ELECTRICAL, & OR ANY OTHER CONSULTANTS' DOCUMENTATION AS MAY BE APPLICABLE TO THE PROJECT PRIOR TO THE START OF ANY WORKS AND FOR ITS DURATION.

NOTE FOR BRICKWORK:
ELECTRICAL CLIPBOARDS ON RESIDENTIAL FLOORS ARE HOLLOW CORE DOORS LINED ON INSIDE FACE WITH 13mm FIRE GRADE PLASTERBOARD WITH A PERIMETER SMOKE SEAL.

F.R.L. FOR WALLS

PARKING LEVELS:

- LIFT SHAFT -240/220/120
- FIRE STAIRS -120/120
- VENTILATION & GARAGE SHAFTS -120/120
- MAIN GARAGE ROOM DOORS -120/20
- FIRE STAIR DOORS -400/20

COMMERCIAL & RETAIL LEVELS:

- LIFT SHAFT 180/220/120
- FIRE STAIRS -120/120
- VENTILATION & GARAGE SHAFTS -120/120
- FIRE STAIR DOORS -400/20

RESIDENTIAL LEVELS:

- LIFT SHAFT -80/80/80
- FIRE STAIRS -80/80
- VENTILATION & GARAGE SHAFTS -80/80
- FIRE STAIR DOORS -80/80
- GARAGE ROOM DOORS -80/20
- FIRE STAIR DOORS -400/20
- APARTMENT DIVIDING WALLS & WALLS BOUNDING PUBLIC AREAS AND CORRIDORS -80/80

NB: ALL F.R.L.S RELATE TO NON-LOADBEARING CONSTRUCTION AS APPLICABLE CODE DEFINITION (STRUCTURAL ADEQUACY/INTEGRITY/INSULATION)

NO.	DATE	REVISION	BY
14	05.08.18	CARPSPACES REALLOCATED TO ACHIEVE MIN 2.5M CLEARANCE FOR SIGN COMPLIANCE AMENDMENTS TO STORAGE CAGES.	AWR
13	24.06.18	AMENDMENTS TO STORAGE CAGES AT ARCHSALES REQUEST	AJH
12	28.05.18	STORAGE CAGES AMENDED AT ARCHSALES REQUEST. NEW STORAGE ADDED IN LIFT CORES	AJH
11	24.05.18	STORAGE CAGES AND RESI PARKING NUMBERS ALLOCATED	MC
10	15.04.18	ISSUE FOR STRATUM DIVISION	MC
9	28.08.17	PLOTS UPDATED TO MATCH CURRENT ARCHITECTURALS	MB
8	11.12.16	ISSUED FOR INFORMATION	WD
7	14.08.16	ISSUED FOR INFORMATION	JK
6	19.06.16	PLANS 1:200 ISSUED FOR INFORMATION	WD
5	29.05.16	ISSUED FOR HYDRAULIC CO-ORDINATION	JK
4	08.05.16	SERVICES CO-ORDINATION	JK
3	02.04.16	ISSUED FOR TENDER	JK
2	07.01.16	ISSUED FOR SERVICES COORDINATION	JK
1	19.11.15	ISSUED FOR TENDER	JK



Level 11, 528 Kent Street, Sydney NSW 2000
Tel: (02) 9587 2888 Fax: (02) 9587 2777 Email: info@meriton.com.au
Internet: www.meriton.com.au

PROJECT:
CHURCH ST
330 CHURCH ST.
PARRAMATTA, 2150, NSW

DRAWING TITLE

PARKING LEVEL 3

DATE	SCALE	DRAWING NO.	SHEET
JULY 2013	As indicated	A0002-P3	14

DO NOT SCALE
NORTH

USE PLOTTED DIMENSIONS AT ALL TIMES. IF A DISCREPANCY EXISTS BETWEEN DIMENSIONS ON THIS DRAWING AND DIMENSIONS ON SITE, THE DIMENSIONS ON SITE SHALL PREVAIL. ANY DISCREPANCIES OR OMISSIONS TO MERITON APARTMENTS PTY. LTD. PRIOR TO COMMENCEMENT OF WORK AND DURING THE CONSTRUCTION PHASE.

CONSTRUCTION ISSUE

PARKING LEVEL 02

RESIDENTIAL: 116



1 Parking 2 - 200
1:200

GENERAL NOTES:

THIS DRAWING IS THE EXCLUSIVE PROPERTY OF MERITON GROUP PTY. LTD. & THE REPRODUCTION OF ANY PART WITHOUT THE PRIOR WRITTEN CONSENT OF MERITON GROUP PTY. LTD. IS A VIOLATION OF APPLICABLE LAWS AND MERITON SHALL MERITON GROUP PTY. LTD. BE HELD LIABLE FOR SPECIAL, COLLATERAL, INCIDENTAL OR CONSEQUENTIAL LIABILITY IN CONNECTION WITH THE USE OF THIS DIGITAL DATA ONCE RELEASED FROM THE MERITON GROUP PTY. LTD. OFFICES. THE DRAWING IS TO BE READ AND UNDERSTOOD IN CONJUNCTION WITH THE STRUCTURAL, MECHANICAL, ELECTRICAL & CIVIL OTHER CONSULTANTS' DOCUMENTATION AS MAY BE APPLICABLE TO THE PROJECT PRIOR TO THE START OF ANY WORKS AND FOR ITS DURATION.

NOTE FOR BRICKWORK:
ELECTRICAL CLIPBOARDS ON RESIDENTIAL FLOORS ARE HOLLOW CORE DOORS LINED ON INSIDE FACE WITH 13mm FIRE GRADE PLASTERBOARD WITH A PERIMETER SMOKE SEAL.

F.R.L. FOR WALLS

- PARKING LEVELS:**
- LIFT SHAFT -040/0120
 - FIRE STAIRS -120/120
 - VENTILATION & GARBAGE SHAFTS -120/120
 - MAIN GARBAGE ROOM DOORS -120/20
 - FIRE STAIR DOORS -480/30
- COMMERCIAL & RETAIL LEVELS:**
- LIFT SHAFT 180/20/120
 - FIRE STAIRS -120/120
 - VENTILATION & GARBAGE SHAFTS -120/120
 - FIRE STAIR DOORS -480/30
- RESIDENTIAL LEVELS:**
- LIFT SHAFT -80/80
 - FIRE STAIRS -90/90
 - VENTILATION & GARBAGE SHAFTS -90/90
 - FIRE STAIR DOORS -80/90
 - GARBAGE ROOM DOORS -480/30
 - FIRE STAIR DOORS -480/30
 - APARTMENT DIVIDING WALLS & WALLS BOUNDING PUBLIC AREAS AND CORRIDORS -480/60
- NB: ALL F.R.L.S RELATE TO NON-LOADBEARING CONSTRUCTION AS APPLICABLE CODE DEFINITION (STRUCTURAL ADEQUACY/INTEGRITY/INSULATION)**

NO.	DATE	REVISION	BY
12	05.08.16	CARPACES REALLOCATED TO ACHIEVE MIN 2.5M CLEAR FOR DDA COMPLIANCE. AMENDMENTS TO STORAGE CAGES. SALES/ARCHITECTS REQUEST	MR
11	24.06.16	AMENDMENTS TO STORAGE CAGES AT SALES/ARCHITECTS REQUEST	AJT
10	15.04.16	ISSUE FOR STRATUM DIVISION	MC
9	28.08.15	PLOTS UPDATED TO MATCH CURRENT ARCHITECTURALS	MB
8	11.12.14	ISSUED FOR INFORMATION	WD
7	14.08.14	ISSUED FOR INFORMATION	JK
6	19.06.14	PLANS 1:200 ISSUED FOR INFORMATION	WD
5	29.05.14	ISSUED FOR HYDRAULIC CO-ORDINATION	JK
4	08.05.14	SERVICES CO-ORDINATION	JK
3	02.04.14	RE ISSUED FOR TENDER	JK
2	07.01.14	RE ISSUED FOR SERVICES COORDINATION	JK
1	19.11.13	ISSUED FOR TENDER	JK

Meriton Group Pty. Ltd.
Builders & Developers

Level 11, 528 Kent Street, Sydney NSW 2000
Tel: (02) 9587 2888 Fax: (02) 9587 2777 Email: info@meriton.com.au
Internet: www.meriton.com.au

PROJECT:
CHURCH ST
330 CHURCH ST.
PARRAMATTA, 2150, NSW

DRAWING TITLE

PARKING LEVEL 2

DATE	SCALE	DRAWING NO.	SHEET
JULY 2013	As indicated	A0003-P2	12
DRAWN BY: WD	PROJECT NO: 759		

DO NOT SCALE

USE PLOTTED DIMENSIONS AT ALL TIMES. IF IN CONFLICT WITH MERITON APARTMENTS PTY. ALL LEVELS, DATUMS AND DIMENSIONS ON SITE AND SHALL PREVAIL OVER ANY DIMENSIONS ON THIS DRAWING. DIMENSIONS TO MERITON APARTMENTS PTY. LTD. FROM TO COMMENCEMENT OF WORK AND DURING THE CONSTRUCTION PHASE.

CONSTRUCTION ISSUE

PARKING LEVEL 01

- RESIDENTIAL: 2
- RESIDENTIAL VISITOR / RETAIL: 108



1 Parking 1 - 200
1:200

GENERAL NOTES:

THIS DRAWING IS THE EXCLUSIVE PROPERTY OF MERITON GROUP PTY. LTD. & THE REPRODUCTION OF ANY PART WITHOUT THE PRIOR WRITTEN CONSENT OF MERITON GROUP PTY. LTD. IS A VIOLATION OF APPLICABLE LAWS AND MERITON SHALL BE HELD LIABLE FOR SPECIAL, COLLATERAL, INCIDENTAL OR CONSEQUENTIAL LIABILITY IN CONNECTION WITH THE USE OF THIS DIGITAL DATA ONCE RELEASED FROM THE MERITON GROUP PTY. LTD. OFFICES. THE DRAWING IS TO BE READ IN CONJUNCTION WITH THE STRUCTURAL, MECHANICAL, ELECTRICAL & OR ANY OTHER CONSULTANTS' DOCUMENTATION AS MAY BE APPLICABLE TO THE PROJECT PRIOR TO THE START OF ANY WORKS AND FOR ITS DURATION.

NOTE FOR BRICKWORK:
ELECTRICAL CLIPBOARDS ON RESIDENTIAL FLOORS ARE HOLLOW CORE DOORS LINED ON INSIDE FACE WITH 13mm FIRE GRADE PLASTERBOARD WITH A PERIMETER SMOKE SEAL.

F.R.L. FOR WALLS

- PARKING LEVELS:**
- LIFT SHAFT -100/120/130
 - FIRE STAIRS -120/120
 - VENTILATION & GARBAGE SHAFTS -120/120
 - MAIN GARBAGE ROOM DOOR -120/20
 - FIRE STAIR DOORS -400/20
- COMMERCIAL & RETAIL LEVELS:**
- LIFT SHAFT 100/20/120
 - FIRE STAIRS -100/100
 - VENTILATION & GARBAGE SHAFTS -120/120
 - FIRE STAIR DOORS -400/20
- RESIDENTIAL LEVELS:**
- LIFT SHAFT -00/00
 - FIRE STAIRS -00/00
 - VENTILATION & GARBAGE SHAFTS -00/00
 - FIRE STAIR DOORS -00/00
 - GARBAGE ROOM DOORS -00/20
 - FIRE STAIR DOORS -00/20
 - APARTMENT DIVIDING WALLS & WALLS BOUNDING PUBLIC AREAS AND CORRIDORS -00/00
- NB: ALL F.R.L.S RELATE TO NON-LOADBEARING CONSTRUCTION AS APPLICABLE CODE DEFINITION (STRUCTURAL ADEQUACY/INTEGRITY/INSULATION)**

NO.	DATE	REVISION
12	05.08.16	CARSPACES REALLOCATED TO ACHIEVE MIN 2.5M CLEAR FOR DBK COMPLIANCE. AMENDMENTS TO STORAGE CAGES AT SALES/ARCHITECTS REQUEST
11	24.06.16	AMENDMENTS TO STORAGE CAGES AT SALES/ARCHITECTS REQUEST
10	15.04.16	ISSUE FOR STRATUM DIVISION
9	28.08.15	PLOTS UPDATED TO MATCH CURRENT ARCHITECTURALS
8	11.12.14	ISSUED FOR INFORMATION
7	14.08.14	ISSUED FOR INFORMATION
6	19.06.14	PLANS 1:200 ISSUED FOR INFORMATION
5	29.05.14	ISSUED FOR HYDRAULIC CO-ORDINATION
4	08.05.14	SERVICES CO-ORDINATION
3	02.04.14	RE ISSUED FOR TENDER
2	07.01.14	RE ISSUED FOR SERVICES COORDINATION
1	19.11.13	ISSUED FOR TENDER

Meriton Group Pty. Ltd.
Builders & Developers

Level 11, 528 Kent Street, Sydney NSW 2000
Tel: (02) 9387 2888 Fax: (02) 9387 2777 Email: info@meriton.com.au Internet: http://www.meriton.com.au

PROJECT:
CHURCH ST
330 CHURCH ST.
PARRAMATTA, 2150, NSW

DRAWING TITLE:
PARKING LEVEL 1

DATE	SCALE	DRAWING NO.	SHEET
JULY 2013	As indicated	A0004-P1	12

DO NOT SCALE
NORTH

CONSTRUCTION ISSUE

LEVEL 02

MSA: 75



1 Level 2 - 200
1:200

GENERAL NOTES:

THIS DRAWING IS THE EXCLUSIVE PROPERTY OF MERITON GROUP PTY. LTD. & THE REPRODUCTION OF ANY PART WITHOUT THE PRIOR WRITTEN CONSENT OF MERITON GROUP PTY. LTD. IS A VIOLATION OF APPLICABLE LAWS AND MERITON SHALL MERITON GROUP PTY. LTD. BE HELD LIABLE FOR SPECIAL, COLLATERAL, INCIDENTAL OR CONSEQUENTIAL LIABILITY AND CONSTRUCTION OF THE USE OF THIS DIGITAL DATA ONCE RELEASED FROM THE MERITON GROUP PTY. LTD. OFFICES. THIS DRAWING IS TO BE READ AND UNDERSTOOD IN CONJUNCTION WITH THE STRUCTURAL, MECHANICAL, ELECTRICAL & OR ANY OTHER CONSULTANTS' DOCUMENTATION AS MAY BE APPLICABLE TO THE PROJECT PRIOR TO THE START OF ANY WORKS AND FOR ITS DURATION.

NOTE FOR BRICKWORK:
ELECTRICAL CLIPBOARDS ON RESIDENTIAL FLOORS ARE FOLLOW CORE DOORS LINED ON INSIDE FACE WITH 13mm FIRE GRADE PLASTERBOARD WITH A PERIMETER SMOKE SEAL.

F.R.L. FOR WALLS

- PARKING LEVELS:**
- LIFT SHAFT - +010/120
 - FIRE STAIRS - +120/120
 - VENTILATION & GARBAGE SHAFTS - +120/120
 - MAIN GARBAGE ROOM DOOR - +120/20
 - FIRE STAIR DOORS - +00/20
- COMMERCIAL & RETAIL LEVELS:**
- LIFT SHAFT - +00/20/120
 - FIRE STAIRS - +120/120
 - VENTILATION & GARBAGE SHAFTS - +120/120
 - FIRE STAIR DOORS - +00/20
- RESIDENTIAL LEVELS:**
- LIFT SHAFT - +00/00
 - FIRE STAIRS - +00/00
 - VENTILATION & GARBAGE SHAFTS - +00/00
 - FIRE STAIR DOORS - +00/00
 - GARBAGE ROOM DOORS - +00/00
 - FIRE STAIR DOORS - +00/20
 - APARTMENT DIVIDING WALLS & WALLS BOUNDING PUBLIC AREAS AND CORRIDORS - +00/00
- NB: ALL F.R.L.S RELATE TO NON-LOADBEARING CONSTRUCTION AS APPLICABLE CODE DEFINITION (STRUCTURAL ADEQUACY/INTEGRITY/INSULATION)**

11	15.04.16	ISSUE FOR STRATUM DIVISION	ARC
10	25.08.15	PLOTS UPDATED TO MATCH CURRENT ARCHITECTURALS	MS
9	15.04.15	PRELIM ADDED FOR ELECTRIC CLIPBOARD	MS
8	15.12.14	ISSUED FOR INFORMATION	WD
7	14.08.14	ISSUED FOR INFORMATION	JK
6	19.06.14	PLANS 1:200 ISSUED FOR INFORMATION	WD
5	29.05.14	ISSUED FOR HYDRAULIC CO-ORDINATION	JK
4	08.05.14	SERVICES CO-ORDINATION	JK
3	02.04.14	RE ISSUED FOR TENDER	JK
2	07.01.14	RE ISSUED FOR SERVICES COORDINATION	JK
1	19.11.13	ISSUED FOR TENDER	JK
ISSUE	DATE	REVISION	BY

Meriton Group Pty. Ltd.
Builders & Developers

Level 11, 528 Kent Street, Sydney NSW 2000 | Email: info@meriton.com.au
Tel: (61) 02 928 2388 | Fax: (61) 02 928 2777 | Internet: www.meriton.com.au

PROJECT:
CHURCH ST
330 CHURCH ST.
PARRAMATTA, 2150, NSW

DRAWING TITLE:
LEVEL 2

DATE:	SCALE:	DRAWING NO.:	SEL
JULY 2013	As indicated	A0008-02	11
DRAWN BY:	PROJECT NO.:		
WD	759		
DO NOT SCALE			

USE PLOTTED DIMENSIONS AT ALL TIMES. IF IN CONFLICT WITH MERITON APARTMENTS PTY. ALL LEVELS, DATUMS AND DIMENSIONS ON SITE AND SHALL PREVAIL OVER ANY DIMENSIONS ON THIS DRAWING. DIMENSIONS TO MERITON APARTMENTS PTY. LTD. PRIOR TO COMMENCEMENT OF WORK AND DURING THE CONSTRUCTION PHASE.

CONSTRUCTION ISSUE

LEVEL 03

MSA: 67



1 Level 3 - 200
1:200

GENERAL NOTES:

THIS DRAWING IS THE EXCLUSIVE PROPERTY OF MERITON GROUP PTY. LTD. & THE REPRODUCTION OF ANY PART WITHOUT THE PRIOR WRITTEN CONSENT OF MERITON GROUP PTY. LTD. IS A VIOLATION OF APPLICABLE LAWS. IN NO EVENT SHALL MERITON GROUP PTY. LTD. BE HELD LIABLE FOR SPECIAL, COLLATERAL, INCIDENTAL OR CONSEQUENTIAL LIABILITY OR CONSTRUCTION IN CONNECTION WITH THIS DIGITAL DATA ONCE RELEASED FROM THE MERITON GROUP PTY. LTD. OFFICES. THE DRAWING IS TO BE READ AND INTERPRETED IN CONJUNCTION WITH THE STRUCTURAL, MECHANICAL, ELECTRICAL & OR ANY OTHER CONSULTANTS' DOCUMENTATION AS MAY BE APPLICABLE TO THE PROJECT PRIOR TO THE START OF ANY WORKS AND FOR ITS DURATION.

NOTE FOR BRICKWORK:
ELECTRICAL CLIPBOARDS ON RESIDENTIAL FLOORS ARE FOLLOW CORE DOORS LINED ON INSIDE FACE WITH 13mm FIRE GRADE PLASTERBOARD WITH A PERIMETER SMOKE SEAL.

F.R.L. FOR WALLS

- PARKING LEVELS:**
- LIFT SHAFT -240/220/120
 - FIRE STAIRS -120/120
 - VENTILATION & GARBAGE SHAFTS -120/120
 - MAIN GARBAGE ROOM DOOR -120/20
 - FIRE STAIR DOORS -40/20
- COMMERCIAL & RETAIL LEVELS:**
- LIFT SHAFT 180/220/120
 - FIRE STAIRS -120/120
 - VENTILATION & GARBAGE SHAFTS -120/120
 - FIRE STAIR DOORS -40/20
- RESIDENTIAL LEVELS:**
- LIFT SHAFT -80/80
 - FIRE STAIRS -90/90
 - VENTILATION & GARBAGE SHAFTS -90/90
 - FIRE STAIR DOORS -80/20
 - GARBAGE ROOM DOORS -40/20
 - FIRE STAIR DOORS -40/20
 - APARTMENT DIVIDING WALLS & WALLS BOUNDING PUBLIC AREAS AND CORRIDORS -40/80
- NB: ALL F.R.L.S RELATE TO NON-LOADBEARING CONSTRUCTION AS APPLICABLE CODE DEFINITION (STRUCTURAL ADEQUACY/INTEGRITY/INSULATION)**

12	17.06.16	NOTE REMOVED REGARDING STORMWATER DETENTION TANK	AJH
11	15.04.16	ISSUE FOR STRATUM DIVISION ARCHITECTURAL'S	MS
10	25.08.15	PLOTS UPDATED TO MATCH CURRENT ARCHITECTURAL'S	MS
9	15.04.15	PEND ADDED FOR ELECTRIC CLIPBOARD	MS
8	11.12.14	ISSUED FOR INFORMATION	WD
7	14.08.14	ISSUED FOR INFORMATION	JK
6	19.06.14	PLANS 1:200 ISSUED FOR INFORMATION	WD
5	29.05.14	ISSUED FOR HYDRAULIC CO-ORDINATION	JK
4	08.05.14	SERVICES CO-ORDINATION	JK
3	02.04.14	RE ISSUED FOR TENDER	JK
2	07.01.14	RE ISSUED FOR SERVICES COORDINATION	JK
1	19.11.13	ISSUED FOR TENDER	JK
ISSUE	DATE	REVISION	BY

Meriton Group Pty. Ltd.
Builders & Developers

Level 11, 528 Kent Street, Sydney NSW 2000
Tel: (02) 9287 2388 Fax: (02) 9287 2777 Email: info@design.meriton.com.au Internal: 1800 www.meriton.com.au

PROJECT:
CHURCH ST
330 CHURCH ST.
PARRAMATTA, 2150, NSW

DRAWING TITLE:
LEVEL 3

DATE:	SCALE:	DRAWING NO.:	SEL
JULY 2013	As indicated	A0009-03	12
DRAWN BY:	PROJECT NO.:		
WD	759		
DO NOT SCALE			

USE PLOTTED DIMENSIONS AT ALL TIMES IF IN CONFLICT WITH MERITON APARTMENTS PTY. LTD. DIMENSIONS TO WHICH ALL LEVELS, DATUMS AND DIMENSIONS ON SITE AND SHALL REPORT ANY DISCREPANCIES OR OMISSIONS TO MERITON APARTMENTS PTY. LTD. PRIOR TO COMMENCEMENT OF WORK AND DURING THE CONSTRUCTION PHASE.

CONSTRUCTION ISSUE