




Sheet No. 2 of 50



VEHICULAR ENTRY

SCALE	PAGE SIZE	STATUS
1:500	A1	PRELIMINARY
DWG DATE	DRAWN BY	APPR BY
MAR 2011	JF	TC
PLOT DATE	REV	ISUE
12/2/14	C	9
DRAWING NUMBER		
A001		

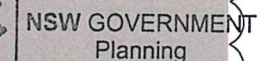

Issued under the Environmental Planning and Assessment Act 1979


Approved Section 75W Modification Application

No. 4 granted on the 14/11/14

in respect to MP. 10-0171

Signed Alwathan

Sheet No. 3 of 50

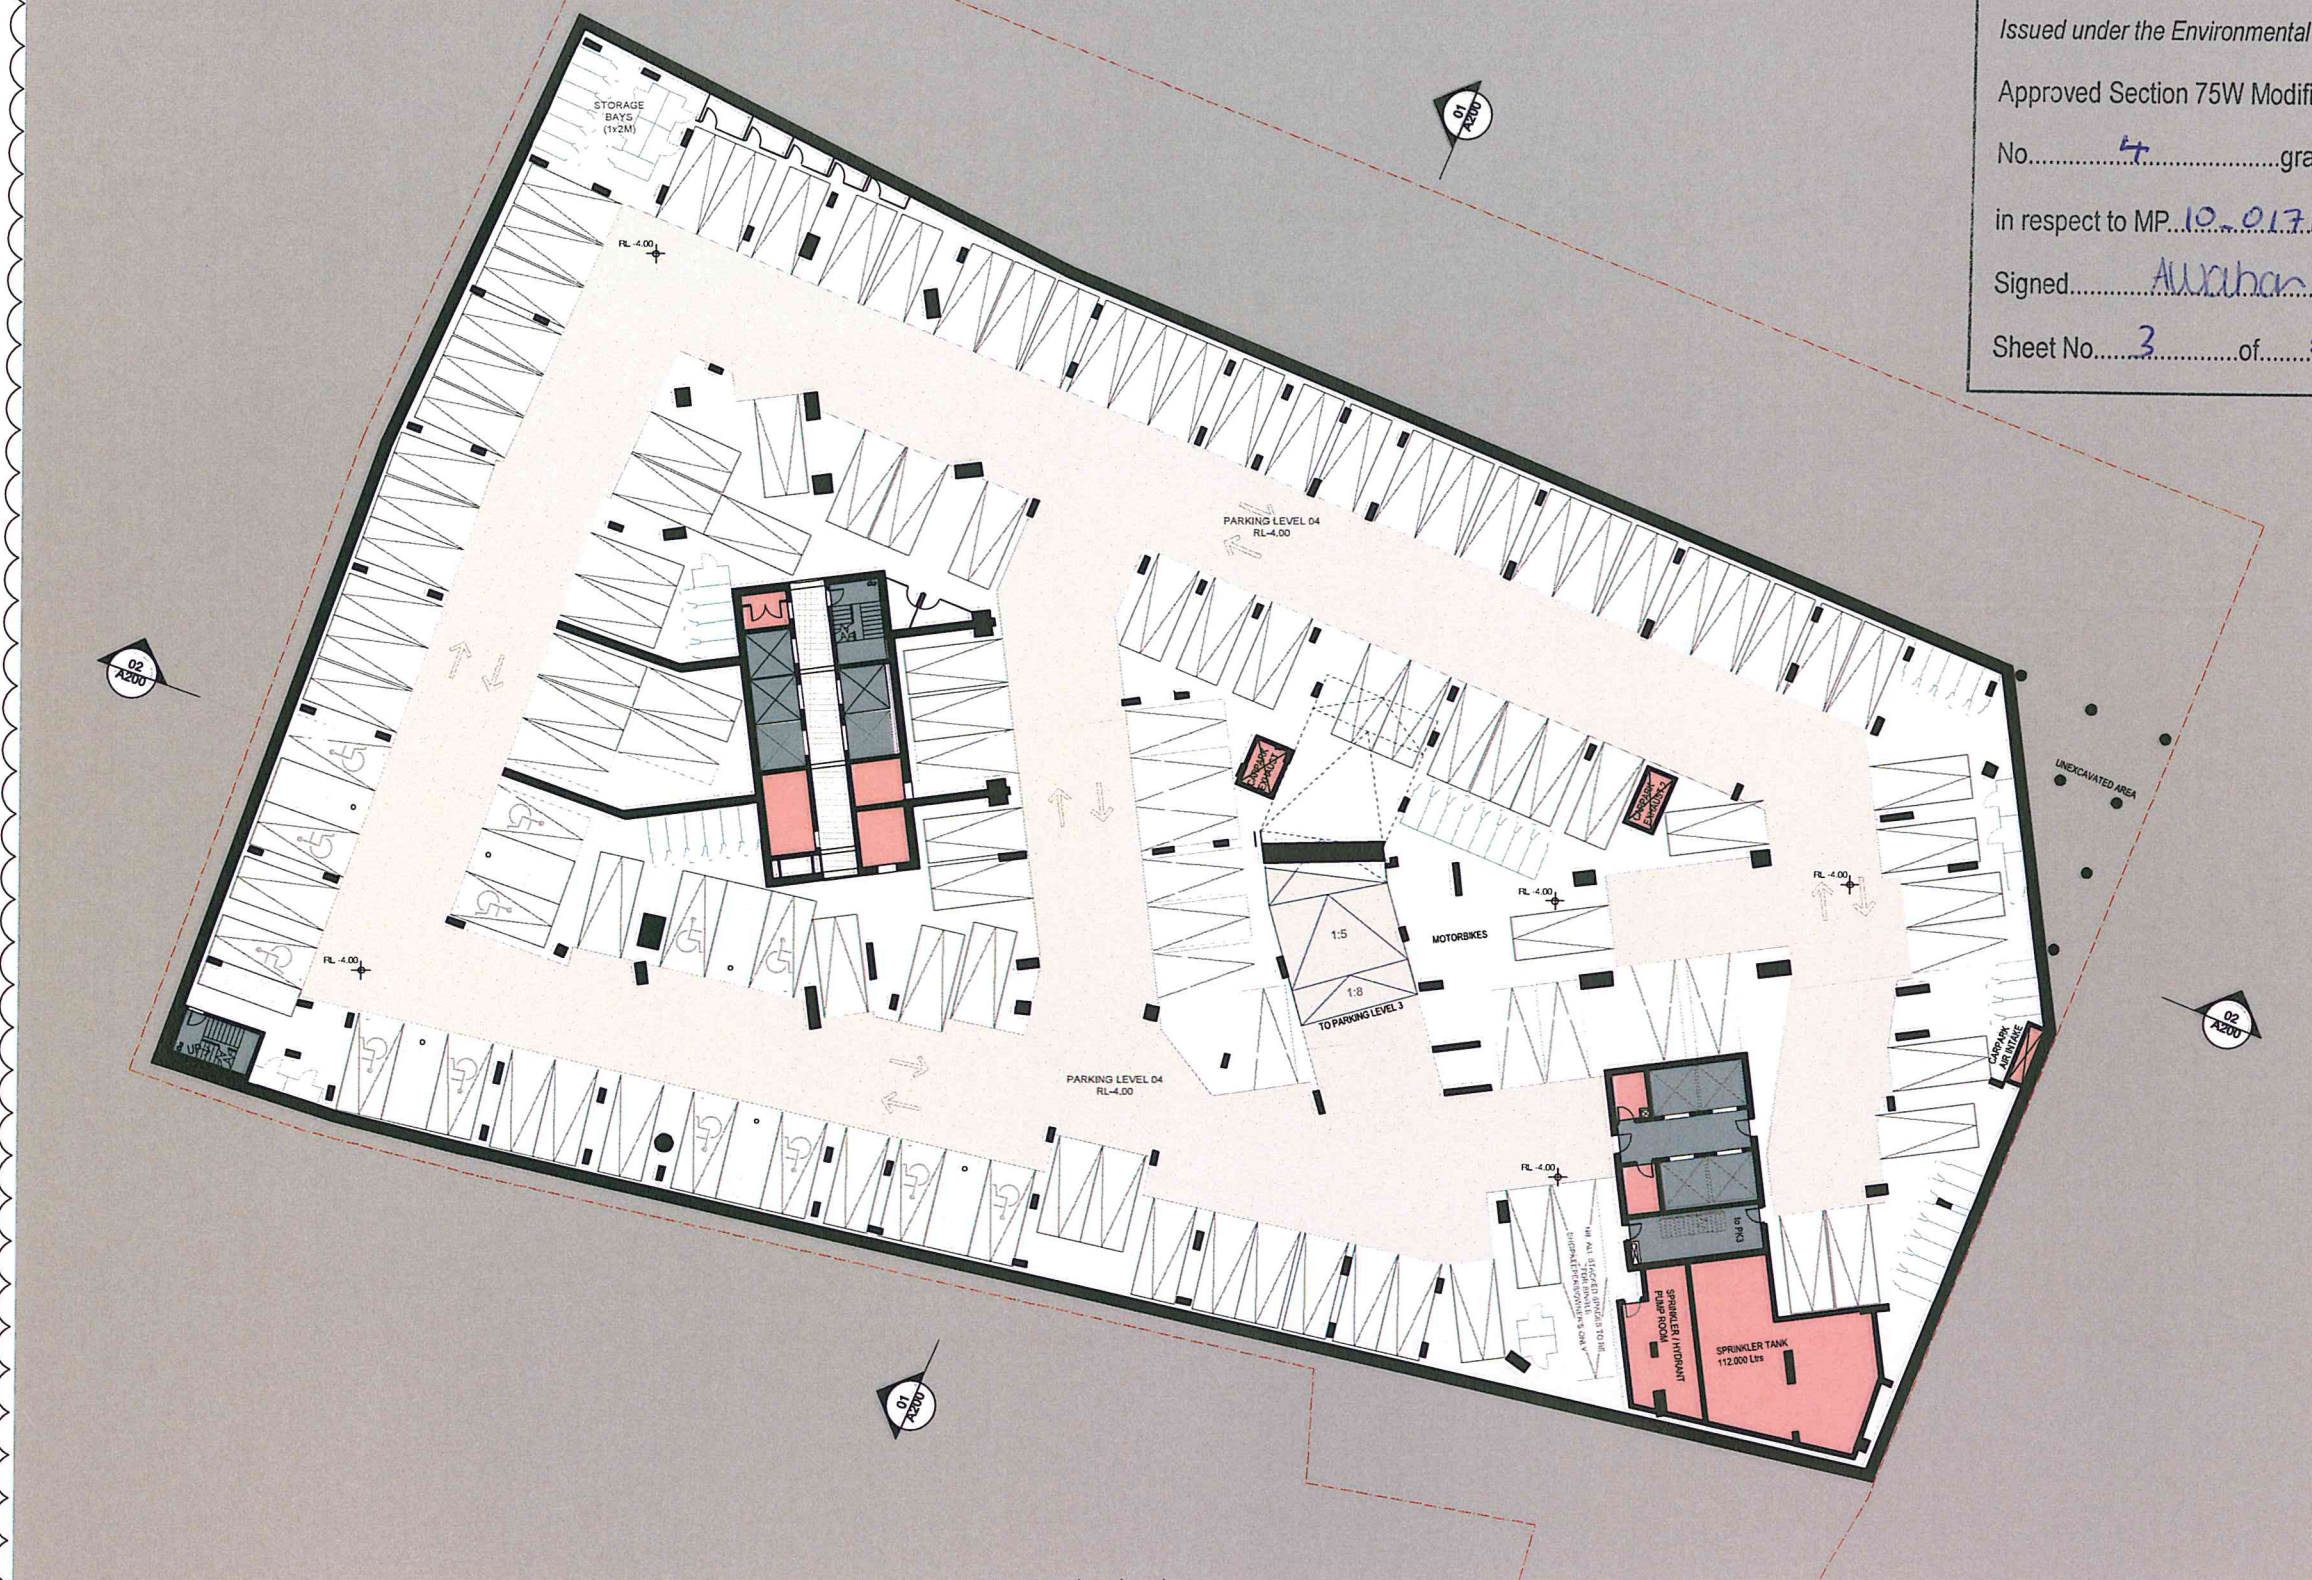

01 PLAN - PARKING LEVEL 04
1:200 @ A1

GENERAL LEGEND

GENERAL LEGEND

- ALL ARCHITECTURAL DRAWINGS AND DOCUMENTS TO BE READ IN CONJUNCTION WITH OTHER CONSULTANTS DRAWINGS AND REPORTS FOR ALL EXTERNAL LEVELS REFER LANDSCAPE DRAWINGS.
- USE FIGURE DIMENSIONS ONLY - DO NOT SCALE FROM DRAWINGS. IF CONFIRMED DIMENSION WITH ARCHITECT PRIOR TO PROCEEDING
- COPYRIGHT TONY CARO ARCHITECTURE
- DIGITAL FILES ARE ISSUED FOR INFORMATION ONLY. CHANGES MUST NOT BE MADE TO DOCUMENTS WITHOUT ARCHITECT'S CONSENT

LEGEND - EXTERNAL FINISHES

LEGEND - EXTERNAL FINISHES

AVB	ALUMINIUM VERTICAL BLADE - VARYING DEPTHS (300, 450, 600)
ALS	ALUMINIUM SLIDING SCREENS
B.G	BALUSTRADE - GLASS
B.C	BALUSTRADE - CONCRETE WITH PAINTED FINISH OR SIMILAR
BLM	BALUSTRADE - METAL
G_1	GLAZING TYPE 1 - CLEAR
G_2	GLAZING TYPE 2 - TRANSLUCENT GLASS. COLOUR TBA
G_3	GLAZING TYPE 3 - OPAQUE FILM APPLIED. COLOUR TBA

PC_1	PRECAST CONCRETE SPANDREL PANELS WITH PENETRATING PAINT FINISH OR SIMILAR
PC_2	SMOOTH PRECAST CONCRETE WITH PAINTED FINISH (LIGHT) OR SIMILAR
PC_3	SMOOTH PRECAST CONCRETE WITH PAINTED FINISH (DARK) OR SIMILAR
FFC	PAINTED FC CLADDING
FFS	PERFORATED METAL SCREEN

PFC	(DARK) OR SIMILAR PAINTED FC CLADDING
PFS	PERFORATED METAL SCREEN

ISSUE REGISTER		
10	17/4/14	Review
9	19/2/14	Amend
8	12/2/14	Amend
7	18/3/13	Amend
6	17/5/13	Amend
5	23/11/11	DA to
4	18/5/11	Issued
3	29/4/11	Prud
2	26/3/11	TEST
1	26/3/11	PR O
No.	Date	Notes

REVISION REGISTER			
Rev	No	Date	Rev
001			
002			
LEGEND	
○	
○	
○	
○	
○	

KEY CONSULTANT INFO	
LANDSCAPE	GUY STURT & ASSOC GUY STURT 9211 37344 guy@sturtassociates.com.au
STRUCTURAL	BONACCI GROUP TIM HOARE 8247 8400 thoare@bonaccigroup.com
HYDRAULIC	TBA TBA TBA TBA

TOTAL	
KEY CONSULTANT INFO	
BASIX	EFFICIENT LIVING TRACEY COOLES 0949 0332 tracey@efficientliving.com.au
SOLAR ACCESS	HEGGIES NEHAD AL-KHALIDI 9427 8100 nehad.al-khalidi@heggies.com.au
TRAFFIC	TPA ROSS NETTLE 0416 189 656 tpa@tpa.com.au

GENERAL NOTE

DO NOT SCALE OFF THIS DRAWING. USE FIGURED DIMENSIONS ONLY. VERIFY ALL DIMENSIONS ON SITE AND RESOLVE ANY DISCREPANCIES BEFORE PROCEEDING. COPYRIGHT OF THIS DRAWING AND THE DESIGNS EXECUTED REMAIN THE PROPERTY OF TONY CARO ARCHITECTURE. BUILDER TO EXAMINE SITE AND VERIFY SITE CONDITIONS PRIOR TO COMMENCING WORK. BUILDER TO CONFIRM BUILDING SETOUT PRIOR TO COMMENCING WORK. ALL ARCHITECTURAL DRAWINGS TO BE READ IN CONJUNCTION WITH OTHER ARCHITECTURAL DETAILS, SCHEDULES AND SPECIFICATIONS. ALL ARCHITECTURAL DRAWINGS AND DOCUMENTS TO BE READ IN CONJUNCTION WITH OTHER CONSULTANTS

STORAGE SCHEDULE

LEVEL	STORAGE NO.	STORAGE (m3)
PODIUM LEVEL 3	37	18
PODIUM LEVEL 2	56	28
PODIUM LEVEL 1	44	22
PARKING LEVEL 1	59	29
PARKING LEVEL 2	79	39
PARKING LEVEL 3	105	53
PARKING LEVEL 4	60	30
TOTAL	441	220

PARKING SCHEDULE

LEVEL	RESIDENT PARKING	ACCESSIBLE PARKING	RETAIL VISITORS PARKING	TOTAL
PODIUM LEVEL 3	63 (SA)	4 (SA)	0	67
PODIUM LEVEL 2	72 (SA)	2 (SA)	0	74
PODIUM LEVEL 1	62 (SA)	5 (SA)	0	67
PARKING LEVEL 1	31	0	80	111
PARKING LEVEL 2	107	11	0	118
PARKING LEVEL 3	105	13	0	118
PARKING LEVEL 4	107	13	0	120
TOTAL	547	48	80	675

RIVERFRONT APARTMENTS

330 CHURCH STREET
PARRAMATTA NSW

DRAWING NAME	DRAWING NO.
--	---

Plan_Parking Level 04

A096



NSW GOVERNMENT
Planning

Issued under the Environmental Planning and Assessment Act 1979

Approved Section 75W Modification Application

No. 4 granted on the 14/11/14

in respect to MP 10-0171

Signed Alwahan

Sheet No. 4 of 50

01 PLAN - PARKING LEVEL 02
1:200 @ A1

GENERAL LEGEND

-ALL ARCHITECTURAL DRAWINGS AND DOCUMENTS TO BE READ IN CONJUNCTION WITH OTHER CONSULTANTS DRAWINGS AND REPORTS
-FOR ALL EXTERNAL LEVELS REFER LANDSCAPE DRAWINGS
-USE FIGURE DIMENSIONS ONLY - DO NOT SCALE FROM DRAWINGS
-UNSURE CONFIRM DIMENSION WITH ARCHITECT PRIOR TO PROCEEDING
-COPYRIGHT TONY CARO ARCHITECTURE
-DIGITAL FILES ARE ISSUED FOR INFORMATION ONLY. CHANGES MUST NOT BE MADE TO DOCUMENTS WITHOUT ARCHITECT'S CONSENT

LEGEND - EXTERNAL FINISHES

AVB ALUMINIUM VERTICAL BLADE - VARYING DEPTHS (300, 450, 600mm)
ALB ALUMINIUM SLIDING SCREENS
BLG BALUSTRADE - GLASS
BLM BALUSTRADE - METAL
GL1 GLAZING TYPE 1 - CLEAR
GL2 GLAZING TYPE 2 - TRANSLUCENT GLASS, COLOUR TBA
GL3 GLAZING TYPE 3 - OPAQUE FILM APPLIED, COLOUR TBA

PC1 PRECAST CONCRETE SPANDREL PANELS WITH PENETRATING PAINT FINISH OR SIMILAR
PC2 SMOOTH PRECAST CONCRETE WITH PAINTED FINISH (LIGHT) OR SIMILAR
PC3 SMOOTH PRECAST CONCRETE WITH PAINTED FINISH (DARK) OR SIMILAR
PFC PAINTED FFC CLADDING
PFS PERFORATED METAL SCREEN

DRAWING PREPARED FOR
MERITON
MERITON APARTMENTS
LEVEL 11, MERITON TOWER
528 KENT STREET, SYDNEY
BY:
TONY CARO ARCHITECTURE PTY LTD
LEVEL 1, 2 GLEN ST WILSONS POINT
NSW 2061 SYDNEY AUSTRALIA
T 96649100 F 96649133
WWW.TONYCAROARCHITECTURE.COM.AU

ISSUE REGISTER	REVISION REGISTER




KEY CONSULTANT INFO	KEY CONSULTANT INFO
LANDSCAPE GUY STURT & ASSOC GUY STURT 6211 3744 guy@sturtassociates.com.au	LANDSCAPE GUY STURT & ASSOC GUY STURT 6211 3744 guy@sturtassociates.com.au
STRUCTURAL BONACCI GROUP TIM HOARE 8247 6400 tim@bonaccigroup.com	STRUCTURAL BONACCI GROUP TIM HOARE 8247 6400 tim@bonaccigroup.com
HYDRAULIC TBA TBA TBA	HYDRAULIC TBA TBA TBA

KEY CONSULTANT INFO	KEY CONSULTANT INFO
BASIX EFFICIENT LIVING TRACEY COOLERS 0648 0332 tracy@efficientliving.com.au	BASIX EFFICIENT LIVING TRACEY COOLERS 0648 0332 tracy@efficientliving.com.au
SOLAR ACCESS HEGGIES NEHAJ AL-KHALIDY 0427 8100 neha.al-khalidy@heggies.com.au	SOLAR ACCESS HEGGIES NEHAJ AL-KHALIDY 0427 8100 neha.al-khalidy@heggies.com.au
TRAFFIC TIPA ROSE HETTEL 0416 189 856 rtipa@tipa.com.au	TRAFFIC TIPA ROSE HETTEL 0416 189 856 rtipa@tipa.com.au

DO NOT SCALE OFF THIS DRAWING. USE FIGURED DIMENSIONS ONLY. VERIFY ALL DIMENSIONS ON SITE AND RESOLVE ANY DISCREPANCIES BEFORE PROCEEDING. COPYRIGHT OF THIS DRAWING AND THE DESIGNS EXECUTED REMAIN THE PROPERTY OF TONY CARO ARCHITECTURE. BUILDER TO EXAMINE SITE AND VERIFY SITE CONDITIONS PRIOR TO COMMENCING WORK. BUILDER TO CONFIRM BUILDING SETOUT PRIOR TO COMMENCING WORK. ALL ARCHITECTURAL DRAWINGS TO BE READ IN CONJUNCTION WITH OTHER ARCHITECTURAL DETAILS, SCHEDULES AND SPECIFICATIONS. ALL ARCHITECTURAL DRAWINGS AND DOCUMENTS TO BE READ IN CONJUNCTION WITH OTHER CONSULTANTS

DRAWINGS AND SPECIFICATIONS. BUILDER TO ALLOW FOR DEFLECTION TO ALL SLABS AS REQUIRED TO STRUCTURAL ENGINEERS SPECIFICATION. CAD DOCUMENTS ARE ISSUED FOR INFORMATION ONLY. CHANGES ARE NOT TO BE MADE TO ANY DOCUMENTATION WITHOUT THE ARCHITECT'S WRITTEN APPROVAL. TCA TAKES NO RESPONSIBILITY FOR THE ELECTRONIC TRANSMISSION, DIMENSIONS OR ACCURACY OF THESE DRAWINGS. CEILING LEVEL AT NOMINATED DISTANCE FROM FINISHED FLOOR LEVEL. FOR ALL EXTERNAL LEVELS REFER TO LANDSCAPE ARCHITECT'S DRAWINGS.

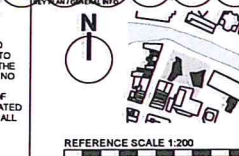

RIVERFRONT APARTMENTS
330 CHURCH STREET
PARRAMATTA NSW
DRAWING NAME
Plan_Parking Level 02
A098

SCALE	PAGE	STATUS
1:200	A1	PRELIMINARY
DATE	BY	APP BY
MAR 2011	JF	TC
REV	E	11

BICYCLE PARKING

LEVEL	NO. PROVIDED
PODIUM LEVEL 3	Provided in Storage Cages - 37
PODIUM LEVEL 2	Provided in Storage Cages - 56
PODIUM LEVEL 1	Provided in Storage Cages - 44
PARKING LEVEL 1	16 + 59 in Cages
PARKING LEVEL 2	16 + 79 in Cages
PARKING LEVEL 3	16 + 106 in Cages
PARKING LEVEL 4	16 + 60 in Cages
TOTAL	505

STORAGE SCHEDULE

LEVEL	STORAGE NO.	STORAGE (m3)
PODIUM LEVEL 3	37	185
PODIUM LEVEL 2	56	280
PODIUM LEVEL 1	44	220
PARKING LEVEL 1	59	295
PARKING LEVEL 2	79	395
PARKING LEVEL 3	106	530
PARKING LEVEL 4	60	300
TOTAL	441	2205

PARKING SCHEDULE

LEVEL	RESIDENT PARKING	ACCESSIBLE PARKING	RETAIL/ VISITORS PARKING	TOTAL
PODIUM LEVEL 3	63 (SA)	4 (SA)	0	67 (SA)
PODIUM LEVEL 2	72 (SA)	2 (SA)	0	74 (SA)
PODIUM LEVEL 1	62 (SA)	5 (SA)	0	67 (SA)
PARKING LEVEL 1	31	0	80	111
PARKING LEVEL 2	107	11	0	118
PARKING LEVEL 3	105	13	0	118
PARKING LEVEL 4	107	13	0	120
TOTAL	547	48	80	675



NSW GOVERNMENT
Planning

Issued under the Environmental Planning and Assessment Act 1979

Approved Section 75W Modification Application

No. 4 granted on the 14/11/14

in respect to MP 10.0171

Signed A. Wachen

Sheet No. 5 of 50



01 PLAN - PARKING LEVEL 01
1:200 @ A1

GENERAL LEGEND
-ALL ARCHITECTURAL DRAWINGS AND DOCUMENTS TO BE READ IN CONJUNCTION WITH OTHER CONSULTANTS DRAWINGS AND REPORTS.
-FOR ALL EXTERNAL LEVELS REFER LANDSCAPE DRAWINGS.
-USE FIGURE DIMENSIONS ONLY - DO NOT SCALE FROM DRAWINGS. IF UNSURE, CONFIRM DIMENSIONS WITH ARCHITECT PRIOR TO PROCEEDING.
-COPYRIGHT: TONY CARO ARCHITECTURE
-DIGITAL FILES ARE ISSUED FOR INFORMATION ONLY. CHANGES MUST NOT BE MADE TO DOCUMENTS WITHOUT ARCHITECT'S CONSENT.

LEGEND - EXTERNAL FINISHES
A1/S ALUMINIUM VERTICAL BLADE - VARYING DEPTHS (300, 450, 600mm)
A2/S ALUMINIUM SLIDING SCREENS
B/G BALUSTRADE - GLASS
B/L BALUSTRADE - CONCRETE WITH PAINTED FINISH OR SIMILAR
B/M BALUSTRADE - METAL
G-1 GLAZING TYPE 1 - CLEAR
G-2 GLAZING TYPE 2 - TRANSLUCENT GLASS, COLOUR TBA
G-3 GLAZING TYPE 3 - OPAQUE FILM APPLIED, COLOUR TBA

PC-1 PRECAST CONCRETE SPANDREL PANELS WITH PENETRATING PAINT FINISH OR SIMILAR
PC-2 SMOOTH PRECAST CONCRETE WITH PAINTED FINISH (LIGHT) OR SIMILAR
PC-3 SMOOTH PRECAST CONCRETE WITH PAINTED FINISH (DARK) OR SIMILAR
PFC PAINTED FC CLADDING
PFS PERFORATED METAL SCREEN

REVISION REGISTER
REV. NO. DATE REVISION
1. 12/14/14 Approved in Part Application
2. 12/14/14 Approved in Part Application
BICYCLE PARKING

LEVEL	NO. PROVIDED
PODIUM LEVEL 3	Provided in Storage Cages - 37
PODIUM LEVEL 2	Provided in Storage Cages - 56
PODIUM LEVEL 1	Provided in Storage Cages - 44
PARKING LEVEL 1	16 + 50 in Cages
PARKING LEVEL 2	16 + 79 in Cages
PARKING LEVEL 3	16 + 106 in Cages
PARKING LEVEL 4	16 + 60 in Cages
TOTAL	565

STORAGE SCHEDULE

LEVEL	STORAGE NO.	STORAGE (m ³)
PODIUM LEVEL 3	37	185
PODIUM LEVEL 2	56	220
PODIUM LEVEL 1	44	220
PARKING LEVEL 1	66	295
PARKING LEVEL 2	95	395
PARKING LEVEL 3	122	530
PARKING LEVEL 4	86	300
TOTAL	441	2205

PARKING SCHEDULE

LEVEL	RESIDENT PARKING	ACCESSIBLE PARKING	RETAIL/ VISITORS PARKING	TOTAL
PODIUM LEVEL 3	62 (SA)	4 (SA)	0	66 (SA)
PODIUM LEVEL 2	73 (SA)	2 (SA)	0	75 (SA)
PODIUM LEVEL 1	62 (SA)	5 (SA)	0	67 (SA)
PARKING LEVEL 1	31	0	20	111
PARKING LEVEL 2	106	11	0	117
PARKING LEVEL 3	104	13	0	117
PARKING LEVEL 4	106	13	0	119
TOTAL	544	48	20	672

DRAWING PREPARED FOR:
MERITON APARTMENTS
LEVEL 11, MERITON TOWER
528 KENT STREET, SYDNEY
BY:
TONY CARO ARCHITECTURE PTY LTD
LEVEL 1, 7 GLEN ST MILSONS POINT
NSW 2061 SYDNEY AUSTRALIA
T 95549100 F 95549133
WWW.TONYCAROARCHITECTURE.COM.AU

KEY CONSULTANT INFO
LANDSCAPE: GUY STURT & ASSOC
GUY STURT
6211 3744
guy@sturtassociates.com.au
STRUCTURAL: BONACCI GROUP
TIM HOARE
8247 8400
theone@bonaccigroup.com
HYDRAULIC: TBA
TBA
TBA

KEY CONSULTANT INFO
BASIX: EFFICIENT LIVING
TRACEY COOLES
0649 0332
tracy@efficientliving.com.au
SOLAR ACCESS: HEGGIES
NEHAAD AL-JAHALDY
9427 8100
nehaad.al-jahaldy@heggies.com.au
TRAFFIC: TIPA
ROSE HETTLER
0416 189 856
rtipa@tipa.com.au

KEY CONSULTANT INFO
DO NOT SCALE OFF THIS DRAWING. USE FIGURED DIMENSIONS ONLY. VERIFY ALL DIMENSIONS ON SITE AND RESOLVE ANY DISCREPANCIES BEFORE PROCEEDING. COPYRIGHT OF THIS DRAWING AND THE DESIGNS EXECUTED REMAIN THE PROPERTY OF TONY CARO ARCHITECTURE. BUILDER TO EXAMINE SITE AND VERIFY SITE CONDITIONS PRIOR TO COMMENCING WORK. BUILDER TO CONFIRM BUILDING SETOUT PRIOR TO COMMENCING WORK. ALL ARCHITECTURAL DRAWINGS TO BE READ IN CONJUNCTION WITH OTHER ARCHITECTURAL DETAILS, SCHEDULES AND SPECIFICATIONS. ALL ARCHITECTURAL DRAWINGS AND DOCUMENTS TO BE READ IN CONJUNCTION WITH OTHER CONSULTANTS


KEY CONSULTANT INFO
DRAWINGS AND SPECIFICATIONS. BUILDER TO ALLOW FOR DEFLECTION TO ALL SLABS AS REQUIRED TO STRUCTURAL ENGINEERS SPECIFICATION. CAD DOCUMENTS ARE ISSUED FOR INFORMATION ONLY. CHANGES ARE NOT TO BE MADE TO ANY DOCUMENTATION WITHOUT THE ARCHITECT'S WRITTEN APPROVAL. TCA TAKES NO RESPONSIBILITY FOR THE ELECTRONIC TRANSMISSION, DIMENSIONS OR ACCURACY OF THESE DRAWINGS. CEILING LEVEL AT NOMINATED DISTANCE FROM FINISHED FLOOR LEVEL FOR ALL EXTERNAL LEVELS REFER TO LANDSCAPE ARCHITECT'S DRAWINGS.

KEY CONSULTANT INFO
DRAWING NUMBER: 170414
SCALE: 1:200
PAGE: A1
STATUS: PRELIMINARY
DATE: MAR 2011
DRAWN BY: JF
APP'D BY: TC
REV: E
SHEET: 13




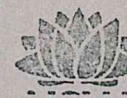

NSW GOVERNMENT
Planning

Issued under the Environmental Planning and Assessment Act 1979

Approved Section 75W Modification Application

No. 4 granted on the 14/11/14

in respect to MP 10.0171

Signed Aurizon

Sheet No. 6 of 58

01 PLAN - PARKING LEVEL 03
1:200 @ A1

GENERAL LEGEND
-ALL ARCHITECTURAL DRAWINGS AND DOCUMENTS TO BE READ IN CONJUNCTION WITH OTHER CONSULTANTS DRAWINGS AND REPORTS.
-FOR ALL EXTERNAL LEVELS REFER LANDSCAPE DRAWINGS.
-USE FIGURE DIMENSIONS ONLY - DO NOT SCALE FROM DRAWINGS.
-UNSURE COMPARE DIMENSIONS WITH ARCHITECT PRIOR TO PROCEEDING.
-COPYRIGHT TONY CARO ARCHITECTURE
-DIGITAL FILES ARE ISSUED FOR INFORMATION ONLY. CHANGES MUST NOT BE MADE TO DOCUMENTS WITHOUT ARCHITECT'S CONSENT

LEGEND - EXTERNAL FINISHES
ALV ALUMINIUM VERTICAL BLADE - VARYING DEPTHS (300, 450, 600mm)
BLG ALUMINIUM SLIDING SCREENS
BLC BALUSTRADE - CONCRETE WITH PAINTED FINISH OR SIMILAR (LIGHT OR SIMILAR)
BLM BALUSTRADE - METAL
GL1 GLAZING TYPE 1 - CLEAR
GL2 GLAZING TYPE 2 - TRANSLUCENT GLASS, COLOUR TBA
GL3 GLAZING TYPE 3 - OPAQUE FILM APPLIED, COLOUR TBA

PC_1 PRECAST CONCRETE SPANDREL PANELS WITH PENETRATING PAINT FINISH OR SIMILAR
PC_2 SMOOTH PRECAST CONCRETE WITH PAINTED FINISH (LIGHT OR SIMILAR)
PC_3 SMOOTH PRECAST CONCRETE WITH PAINTED FINISH (DARK OR SIMILAR)
PFC PAINTED FC CLADDING
PFS PERFORATED METAL SCREEN

DRAWING PREPARED FOR:
MERITON
MERITON APARTMENTS
LEVEL 11, MERITON TOWER
528 KENT STREET, SYDNEY
BY:
TONY CARO ARCHITECTURE PTY LTD
LEVEL 1, 7 GLEN ST MILSONS POINT
NEW 2061 SYDNEY AUSTRALIA
T 95649100 F 95649133
WWW.TONYCAROARCHITECTURE.COM.AU

ISSUE REGISTER	
No.	Date
11	11/01/14
12	18/01/14
13	12/01/14
14	18/01/14
15	20/01/14
16	11/01/14
17	23/01/14
18	18/01/14
19	28/01/14
20	28/01/14

REVISION REGISTER	
No.	Date
1	11/01/14
2	18/01/14
3	12/01/14
4	18/01/14
5	20/01/14
6	11/01/14
7	23/01/14
8	18/01/14
9	28/01/14
10	28/01/14


KEY CONSULTANT INFO	
LANDSCAPE	GUY STURT & ASSOC GUY STURT 6211 3744 guy@sturtassociates.com.au
STRUCTURAL	BONACCI GROUP TIM HOARE 8247 8100 tim@bonaccigroup.com
HYDRAULIC	TBA
TBA	TBA
TBA	TBA

BICYCLE PARKING

LEVEL	NO. PROVIDED
PODIUM LEVEL 3	Provided in Storage Cages - 37
PODIUM LEVEL 2	Provided in Storage Cages - 56
PODIUM LEVEL 1	Provided in Storage Cages - 44
PARKING LEVEL 1	16 + 50 in Cages
PARKING LEVEL 2	16 + 79 in Cages
PARKING LEVEL 3	16 + 106 in Cages
PARKING LEVEL 4	16 + 60 in Cages
TOTAL	505

STORAGE SCHEDULE


LEVEL	STORAGE NO.	STORAGE (m ³)
PODIUM LEVEL 3	37	185
PODIUM LEVEL 2	56	280
PODIUM LEVEL 1	44	220
PARKING LEVEL 1	66	330
PARKING LEVEL 2	95	475
PARKING LEVEL 3	122	610
PARKING LEVEL 4	76	380
TOTAL	441	2205

PARKING SCHEDULE

LEVEL	RESIDENT PARKING	ACCESSIBLE PARKING	RETAIL/ VISITORS PARKING	TOTAL
PODIUM LEVEL 3	63 (SA)	4 (SA)	0	67 (SA)
PODIUM LEVEL 2	72 (SA)	2 (SA)	0	74 (SA)
PODIUM LEVEL 1	62 (SA)	5 (SA)	0	67 (SA)
PARKING LEVEL 1	31	0	80	111
PARKING LEVEL 2	107	11	0	118
PARKING LEVEL 3	105	13	0	118
PARKING LEVEL 4	107	13	0	120
TOTAL	547	48	80	675

DO NOT SCALE OFF THIS DRAWING. USE FIGURED DIMENSIONS ONLY. VERIFY ALL DIMENSIONS ON SITE AND RESOLVE ANY DISCREPANCIES BEFORE PROCEEDING. COPYRIGHT OF THIS DRAWING AND THE DESIGNS EXECUTED REMAIN THE PROPERTY OF TONY CARO ARCHITECTURE. BUILDER TO EXAMINE SITE AND VERIFY SITE CONDITIONS PRIOR TO COMMENCING WORK. BUILDER TO CONFIRM BUILDING SETOUT PRIOR TO COMMENCING WORK. ALL ARCHITECTURAL DRAWINGS TO BE READ IN CONJUNCTION WITH OTHER ARCHITECTURAL DETAILS, SCHEDULES AND SPECIFICATIONS. ALL ARCHITECTURAL DRAWINGS AND DOCUMENTS TO BE READ IN CONJUNCTION WITH OTHER CONSULTANTS

DRAWINGS AND SPECIFICATIONS. BUILDER TO ALLOW FOR DEFLECTION TO ALL SLABS AS REQUIRED TO STRUCTURAL ENGINEERS SPECIFICATION. CAD DOCUMENTS ARE ISSUED FOR INFORMATION ONLY. CHANGES ARE NOT TO BE MADE TO ANY DOCUMENTATION WITHOUT THE ARCHITECT'S WRITTEN APPROVAL. TCA TAKES NO RESPONSIBILITY FOR THE ELECTRONIC TRANSMISSION, DIMENSIONS OR ACCURACY OF THESE DRAWINGS. CEILING LEVEL AT NOMINATED DISTANCE FROM FINISHED FLOOR LEVEL FOR ALL EXTERNAL LEVELS REFER TO LANDSCAPE ARCHITECT'S DRAWINGS.

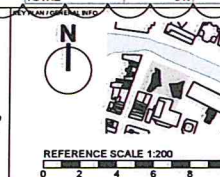

RIVERFRONT APARTMENTS
330 CHURCH STREET
PARRAMATTA NSW
DRAWING NAME
Plan_Parking Level 03

SCALE	PAGE	STATUS
1:200	A1	PRELIMINARY
DATE	BY	CHK
MAR 2011	JF	TC
REV	DATE	BY
17/4/14	E	11
DRAWING NUMBER	A097	



NSW GOVERNMENT
Planning

Issued under the Environmental Planning and Assessment Act 1979

Approved Section 75W Modification Application

No. 4 granted on the 14/11/14

in respect to MP 10-0171

Signed Awarahan

Sheet No. 10 of 50



01 PLAN - LEVEL 02 PODIUM
1:200 @ A1

GENERAL LEGEND

-ALL ARCHITECTURAL DRAWINGS AND DOCUMENTS TO BE READ IN CONJUNCTION WITH OTHER CONSULTANTS DRAWINGS AND REPORTS
-FOR ALL EXTERNAL LEVELS REFER LANDSCAPE DRAWINGS
-USE FIGURE DIMENSIONS ONLY - DO NOT SCALE FROM DRAWINGS
-UNLESS CONFIRMED DIMENSION WITH ARCHITECT PRIOR TO PROCEEDING
-COPYRIGHT TONY CARO ARCHITECTURE
-DIGITAL FILES ARE ISSUED FOR INFORMATION ONLY. CHANGES MUST NOT BE MADE TO DOCUMENTS WITHOUT ARCHITECT'S CONSENT

LEGEND - EXTERNAL FINISHES

AVB ALUMINUM VERTICAL BLADE - VARYING DEPTHS (200, 450, 600mm)
ALS ALUMINUM SLIDING SCREENS
BLG BALUSTRADE - GLASS
BLP BALUSTRADE - CONCRETE WITH PAINTED FINISH OR SIMILAR
BLM BALUSTRADE - METAL
GL1 GLAZING TYPE 1 - CLEAR
GL2 GLAZING TYPE 2 - TRANSLUCENT GLASS, COLOUR TBA
GL3 GLAZING TYPE 3 - OPAQUE FILM APPLIED, COLOUR TBA

PC_1 PRECAST CONCRETE SPANDREL PANELS WITH PENETRATING PAINT FINISH OR SIMILAR
PC_2 SMOOTH PRECAST CONCRETE WITH PAINTED FINISH
PC_3 SMOOTH PRECAST CONCRETE WITH PAINTED FINISH (DARK OR SIMILAR)
PFC PAINTED PC CLADDING
PFS PERFORATED METAL SCREEN

DRAWING PREPARED FOR
MERTON APARTMENTS
LEVEL 11, MERTON TOWER
528 KENT STREET, SYDNEY
BY:
TONY CARO ARCHITECTURE PTY LTD
LEVEL 1, 2 GLEN ST MILES POINT
NEW 2061 SYDNEY AUSTRALIA
T 96648100 F 96648133
WWW.TONYCAROARCHITECTURE.COM.AU

NO.	DATE	REVISION
10	1/10/14	For Discussion with Council
9	17/6/14	Revisions to Carports
8	29/5/14	Amended 17th Application
7	6/5/14	Amended 17th Application
6	26/2/14	Amended 17th Application
5	19/2/14	Amended 17th Application
4	12/2/14	Amended 17th Application
3	19/1/14	Amended 17th Application
2	11/1/14	Amended 17th Application
1	26/1/14	Amended 17th Application


Plan_Level 02 Podium

A102



NSW GOVERNMENT
Planning

PARRAMATTA RIVER

Issued under the Environmental Planning and Assessment Act 1979


Approved Section 75W Modification Application

No. 4 granted on the 14/11/14

in respect to MP 10-0171

Signed Atwan

Sheet No. 11 of 50

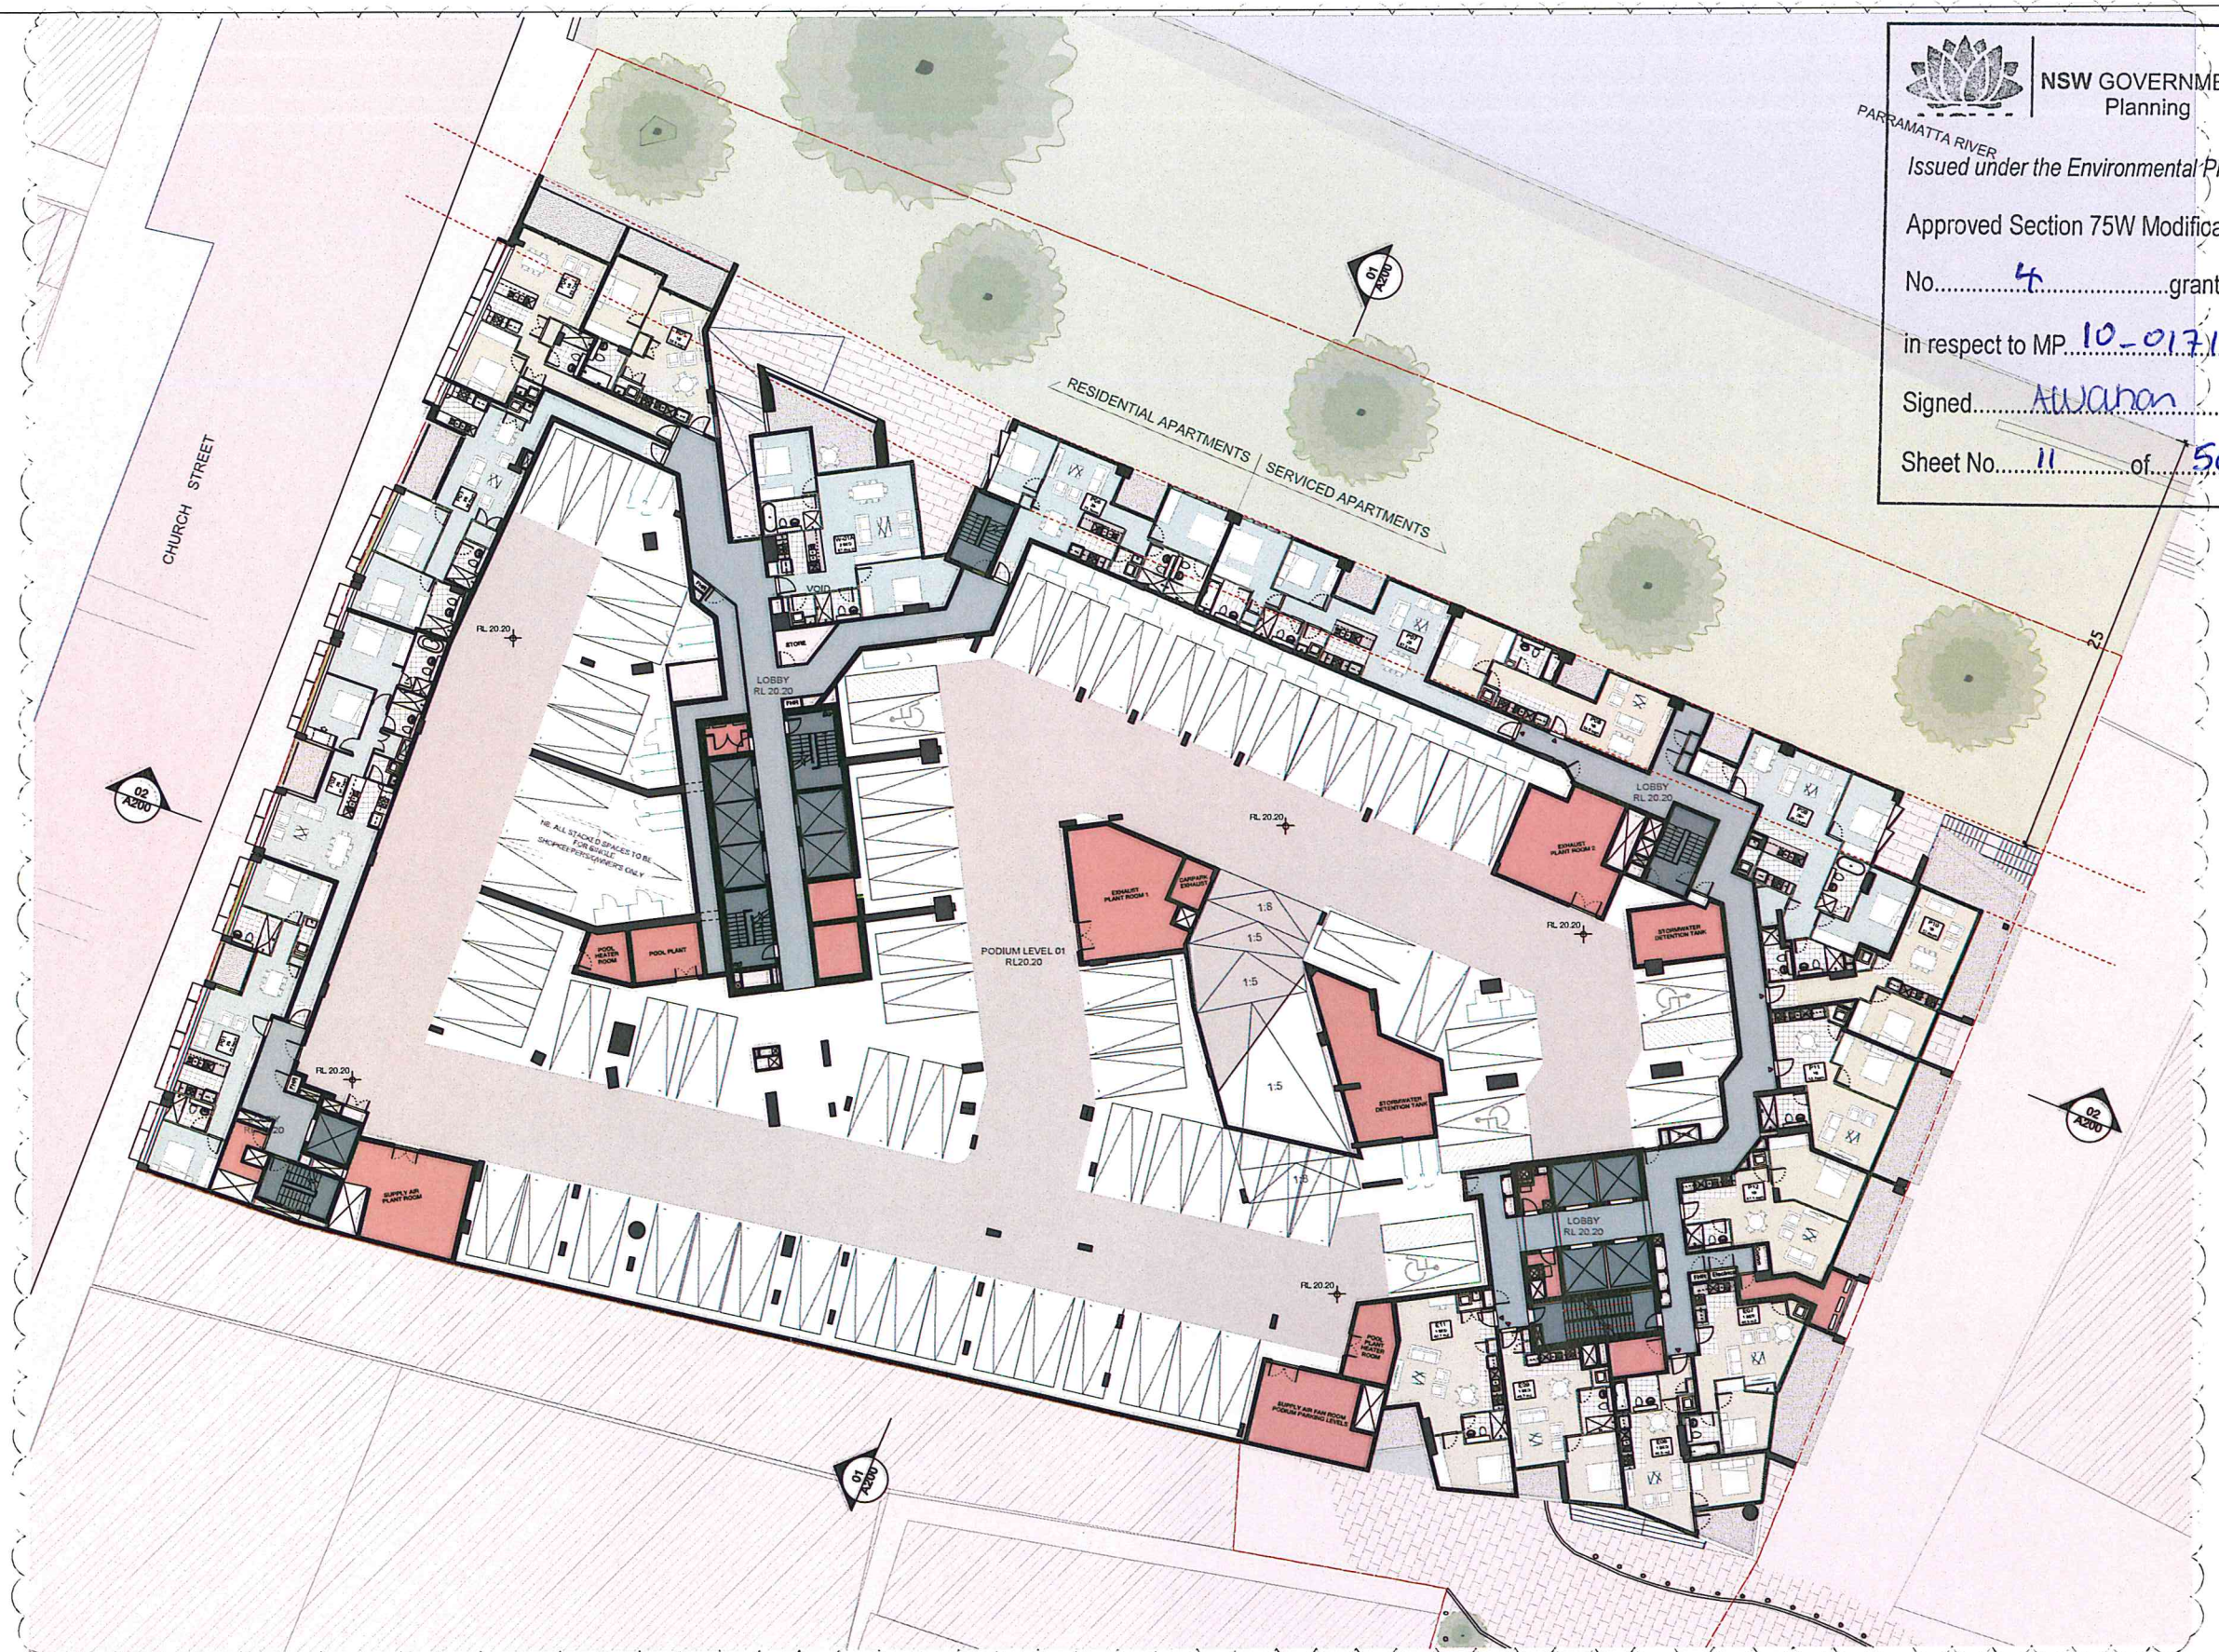

T:200 @ AT

GENERAL LEGEND

- ALL ARCHITECTURAL DRAWINGS AND DOCUMENTS TO BE READ IN CONJUNCTION WITH OTHER CONSULTANTS DRAWINGS AND REPORTS

- FOR ALL EXTERNAL LEVELS REFER LANDSCAPE DRAWINGS

- USE FIGURE DIMENSIONS ONLY - DO NOT SCALE FROM DRAWINGS, IF UNSURE CONFIRM DIMENSION WITH ARCHITECT PRIOR TO PROCEEDING

- COPYRIGHT TONY CARO ARCHITECTURE

- DIGITAL FILES ARE ISSUED FOR INFORMATION ONLY, CHANGES MUST NOT BE MADE TO DOCUMENTS WITHOUT ARCHITECT'S CONSENT

LEGEND - EXTERNAL FINISHES

AVS ALUMINIUM VERTICAL SLATE - VARYING DEPTHS (300, 450, 600mm)

ALS ALUMINIUM SLIDING SCREENS

B/G BALUSTRADE - GLASS

BL/C BALUSTRADE - CONCRETE WITH PAINTED FINISH OR SIMILAR

BL/M BALUSTRADE - METAL

GL-1 GLAZING TYPE 1 - CLEAR

GL-2 GLAZING TYPE 2 - TRANSLUCENT GLASS, COLOUR TBA

GL-3 GLAZING TYPE 3 - OPAQUE FILM APPLIED, COLOUR TBA

LEGEND - PRECAST CONCRETE SPANDREL PANELS WITH PENETRATING PAINT FINISH OR SIMILAR

PC-1 SMOOTH PRECAST CONCRETE WITH PAINTED FINISH (LIGHT) OR SIMILAR

PC-2 SMOOTH PRECAST CONCRETE WITH PAINTED FINISH (DARK) OR SIMILAR

PC-3 SMOOTH PRECAST CONCRETE WITH PAINTED FINISH (DARK) OR SIMILAR

PFC PAINTED PC CLADDING

PFS PERFORATED METAL SCREEN

REVISION REGISTER

No.	Date	Notes
11	27/04	For Discussion with Council
12	17/04	Revisions to Columns
13	20/04	Revisions to Columns
14	20/04	Revisions to Columns





GENERAL NOTES

DO NOT SCALE OFF THIS DRAWING. USE FIGURED DIMENSIONS ONLY. VERIFY ALL DIMENSIONS ON SITE AND RESOLVE ANY DISCREPANCIES BEFORE PROCEEDING. COPYRIGHT OF THIS DRAWING AND THE DESIGNS EXCLUDED REMAIN THE PROPERTY OF TONY CARO ARCHITECTURE. BUILDER TO EXAMINE SITE AND VERIFY SITE CONDITIONS PRIOR TO COMMENCING WORK. BUILDER TO CONFIRM BUILDING SETOUT PRIOR TO COMMENCING WORK. ALL ARCHITECTURAL DRAWINGS TO BE READ IN CONJUNCTION WITH OTHER ARCHITECTURAL DETAILS, SPECIFICATIONS AND SPECIFICATIONS. ALL ARCHITECTURAL DRAWINGS AND DOCUMENTS TO BE READ IN CONJUNCTION WITH OTHER CONSULTANTS.

DRAWINGS AND SPECIFICATIONS. BUILDER TO ALLOW FOR DEFLECTION TO ALL SLABS AS REQUIRED TO STRUCTURAL ENGINEERS SPECIFICATION. CAD DOCUMENTS ARE ISSUED FOR INFORMATION ONLY. CHANGES ARE NOT TO BE MADE TO ANY DOCUMENTATION WITHOUT THE ARCHITECT'S WRITTEN APPROVAL. TCA TAKES NO RESPONSIBILITY FOR THE ELECTRONIC TRANSMISSION, DIMENSIONS OR ACCURACY OF THESE DRAWINGS. CEILING LEVEL AT NOMINATED DISTANCE FROM FINISHED FLOOR LEVEL FOR ALL EXTERNAL LEVELS REFER TO LANDSCAPE ARCHITECT'S DRAWINGS.

KEY PLAN / GENERAL INFO

SCALE: 1:200

PAGE SIZE: A1

STATUS: PRELIMINARY

DATE: MAR 2011

DESIGNER: JF

APPROVED BY: TC

PROJECT: RIVERFRONT APARTMENTS

330 CHURCH STREET PARRAMATTA NSW

DRAWING NAME: Plan_Level 03 Podium

DRAWING NUMBER: A103






TONY CARO ARCHITECTURE



NSW GOVERNMENT
Planning

Issued under the Environmental Planning and Assessment Act 1979


Approved Section 75W Modification Application

No. 4 granted on the 14/11/14

in respect to MP... 10... 0171...

Signed... A. Wahan


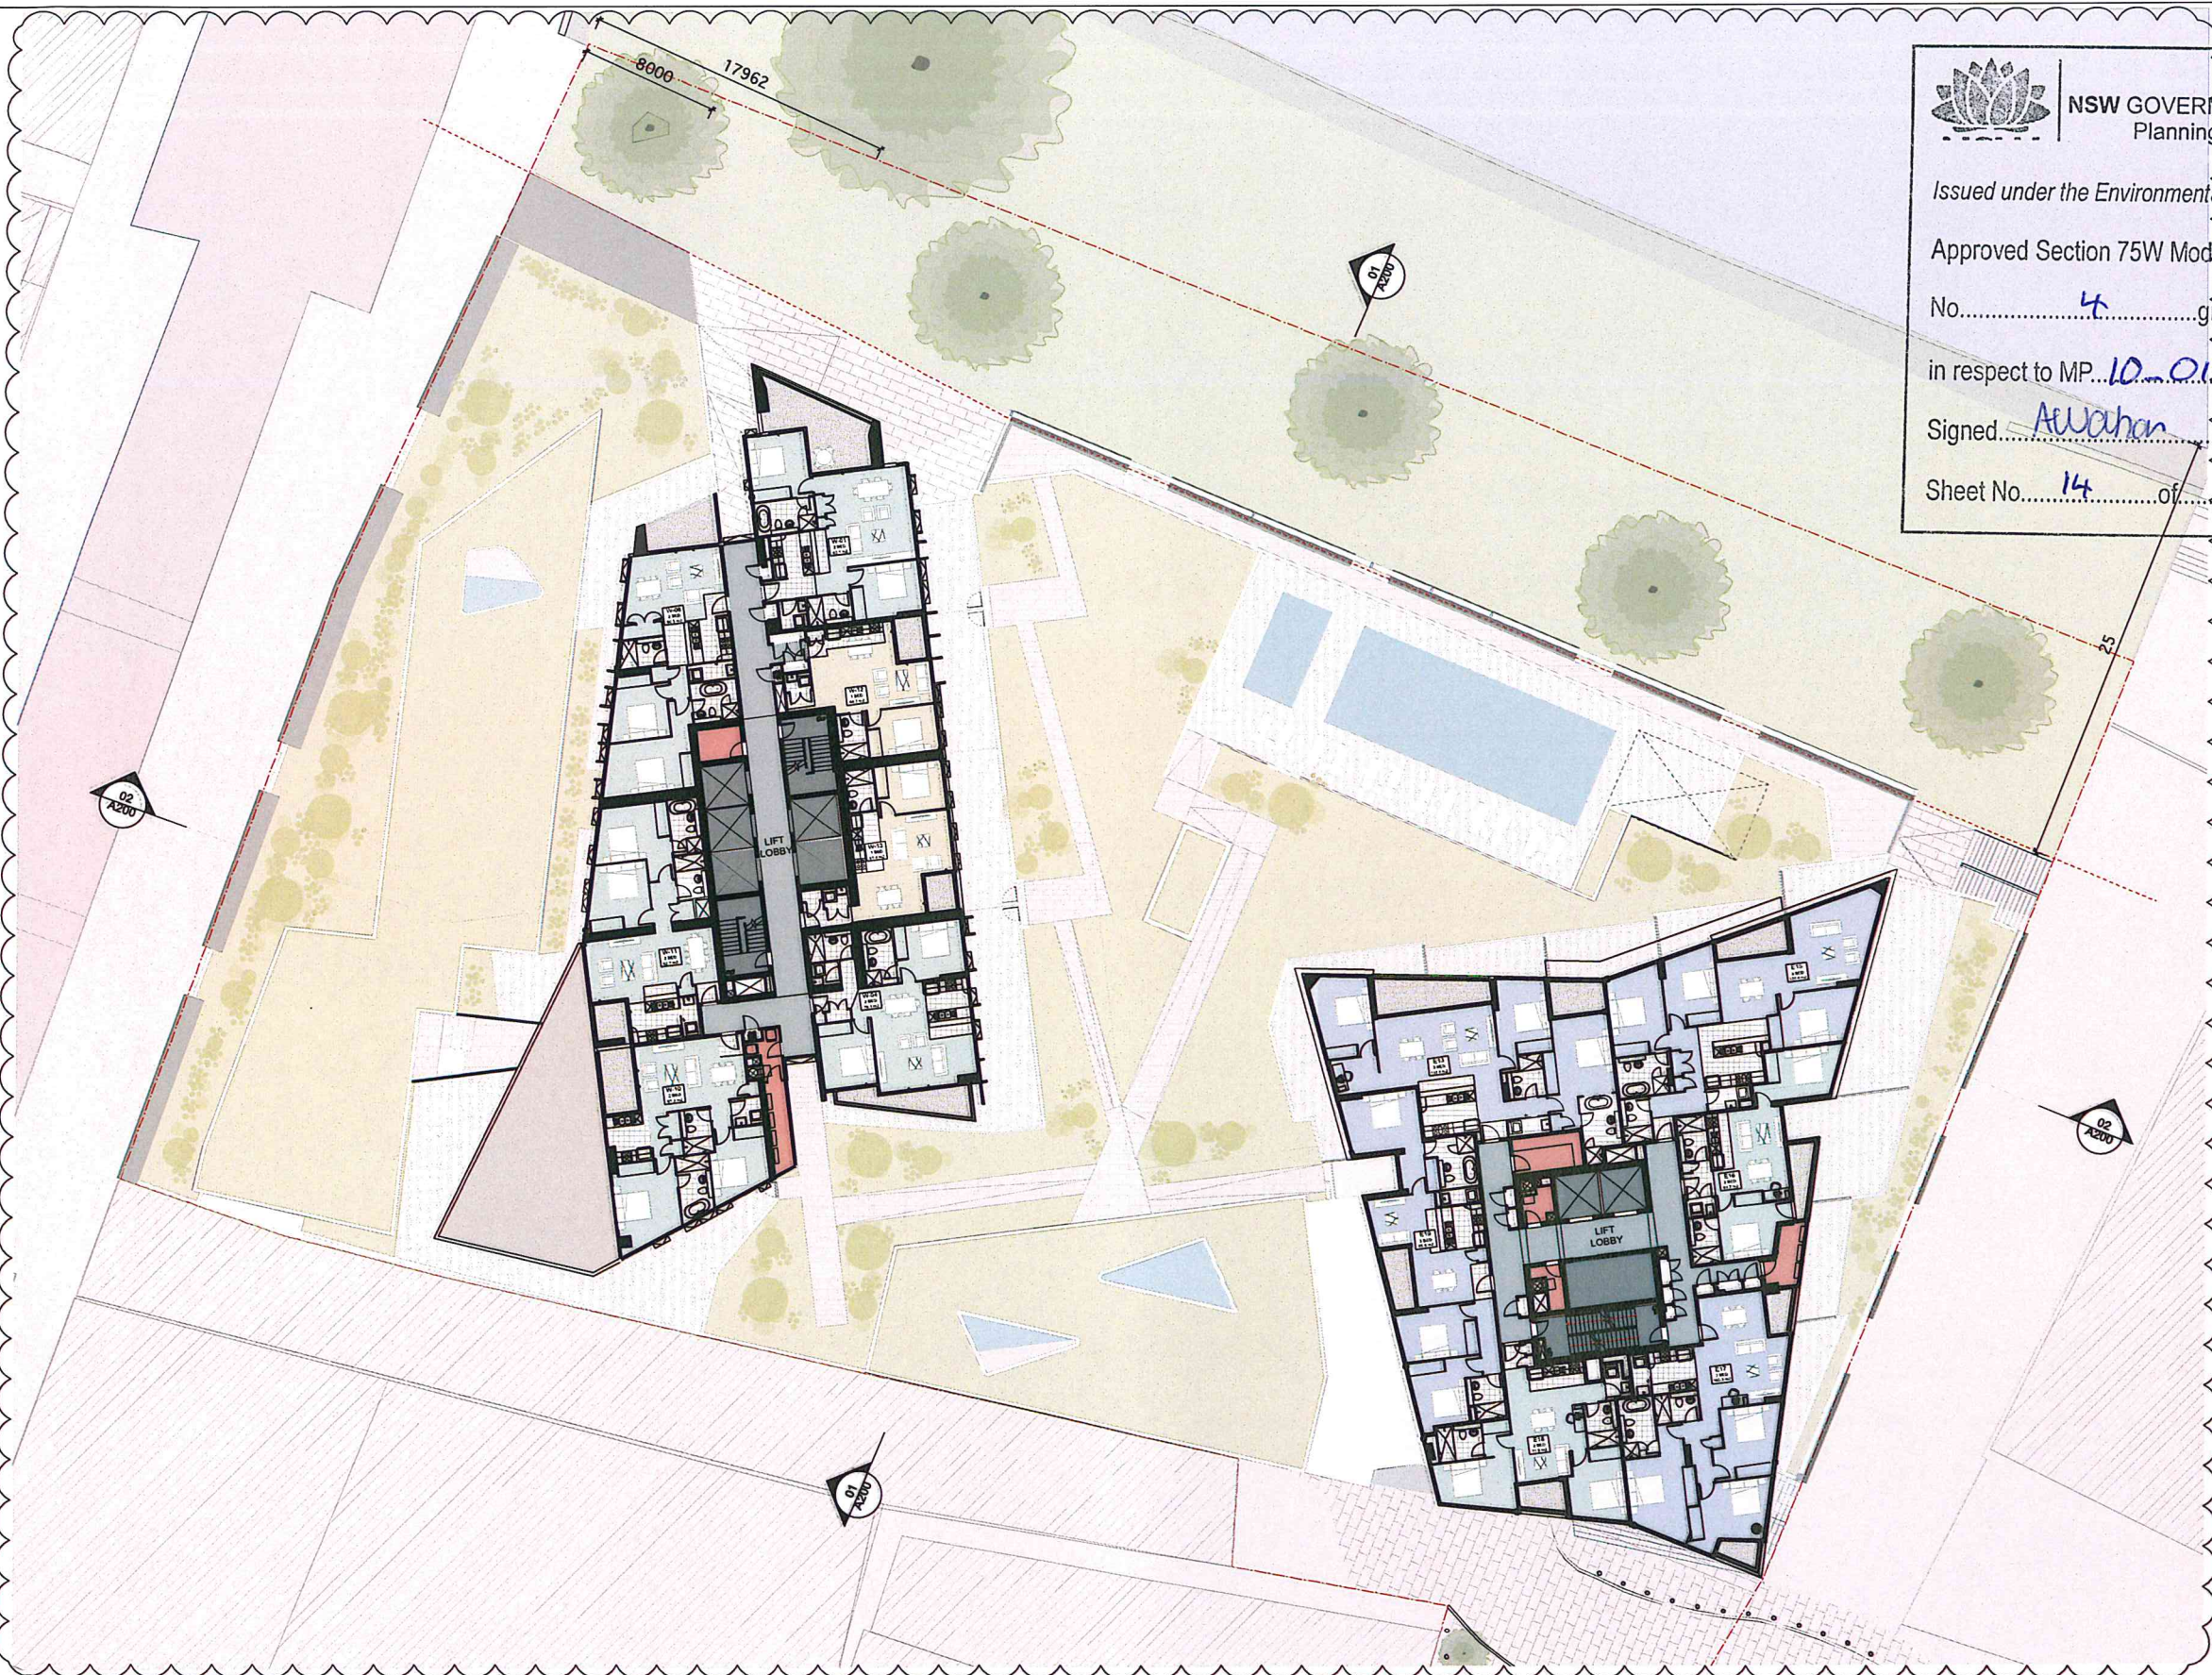

01 PLAN - TYPICAL TOWER MIDDLE
1:200 @ A1

GENERAL LEGEND

-ALL ARCHITECTURAL DRAWINGS AND DOCUMENTS TO BE READ IN CONJUNCTION WITH OTHER CONSULTANTS DRAWINGS AND REPORTS
-FOR ALL EXTERNAL LEVELS REFER LANDSCAPE DRAWINGS
-USE FIGURE DIMENSIONS ONLY - DO NOT SCALE FROM DRAWINGS IF UNSURE CONFIRM DIMENSION WITH ARCHITECT PRIOR TO PROCEEDING
-COPYRIGHT TONY CARO ARCHITECTURE
-DIGITAL FILES ARE ISSUED FOR INFORMATION ONLY. CHANGES MUST NOT BE MADE TO DOCUMENTS WITHOUT ARCHITECT'S CONSENT

LEGEND - EXTERNAL FINISHES

AVR ALUMINIUM VERTICAL BLADE - VARYING DEPTHS (300, 450, 600mm)
ALS ALUMINIUM SLIDING SCREENS
BLG BALUSTRADE - GLASS
BLC BALUSTRADE - CONCRETE WITH PAINTED FINISH OR SIMILAR
BLM BALUSTRADE - METAL
GL_1 GLAZING TYPE 1 - CLEAR
GL_2 GLAZING TYPE 2 - TRANSLUCENT GLASS, COLOUR TBA
GL_3 GLAZING TYPE 3 - OPAQUE FILM APPLIED, COLOUR TBA

PC_1 PRECAST CONCRETE SPANDREL PANELS WITH PENETRATING PAINT FINISH OR SIMILAR
PC_2 SMOOTH PRECAST CONCRETE WITH PAINTED FINISH (LIGHT OR SIMILAR)
PC_3 SMOOTH PRECAST CONCRETE WITH PAINTED FINISH (DARK OR SIMILAR)
PFC PAINTED FC CLADDING
PPS PERFORATED METAL SCREEN

DRAWING PREPARED FOR
MERITON
RIVERFRONT APARTMENTS
LEVEL 11, MERTON TOWER
528 KENT STREET, SYDNEY
BY:
TONY CARO ARCHITECTURE PTY LTD
LEVEL 1, 3 GLEN ST WILSONS POINT
NSW 2061 SYDNEY AUSTRALIA
T 96640100 F 96640133
WWW.TONYCAROARCHITECTURE.COM.AU

REVISION	REVISION	DATE	BY


DO NOT SCALE OFF THIS DRAWING. USE FIGURED DIMENSIONS ONLY. VERIFY ALL DIMENSIONS ON SITE AND RESOLVE ANY DISCREPANCIES BEFORE PROCEEDING. COPYRIGHT OF THIS DRAWING AND THE DESIGNS EXCLUDED REMAIN THE PROPERTY OF TONY CARO ARCHITECTURE. BUILDER TO EXAMINE SITE AND VERIFY SITE CONDITIONS PRIOR TO COMMENCING WORK. BUILDER TO CONFIRM BUILDING SETOUT PRIOR TO COMMENCING WORK. ALL ARCHITECTURAL DRAWINGS TO BE READ IN CONJUNCTION WITH OTHER ARCHITECTURAL DETAILS, SCHEDULES AND SPECIFICATIONS. ALL ARCHITECTURAL DRAWINGS AND DOCUMENTS TO BE READ IN CONJUNCTION WITH OTHER CONSULTANTS

DRAWINGS AND SPECIFICATIONS. BUILDER TO ALLOW FOR DEFLECTION TO ALL SLABS AS REQUIRED TO STRUCTURAL ENGINEERS SPECIFICATION. CAD DOCUMENTS ARE ISSUED FOR INFORMATION ONLY. CHANGES ARE NOT TO BE MADE TO ANY DOCUMENTATION WITHOUT THE ARCHITECT'S WRITTEN APPROVAL. TCA TAKES NO RESPONSIBILITY FOR THE ELECTRONIC TRANSMISSION. DIMENSIONS OR ACCURACY OF THESE DRAWINGS. CEILING LEVEL AT NOMINATED DISTANCE FROM FINISHED FLOOR LEVEL FOR ALL EXTERNAL LEVELS REFER TO LANDSCAPE ARCHITECT'S DRAWINGS.

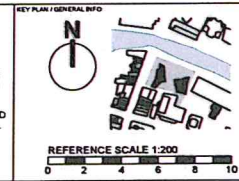

PROJECT
RIVERFRONT APARTMENTS
330 CHURCH STREET
PARRAMATTA NSW
DRAWING NAME
Plan_Typical Tower Middle

SCALE	PAGE SIZE	STATUS
1:200	A1	PRELIMINARY
DATE	DATE	DATE
MAR 2011	JUN 11	APR 11
REV	REV	REV
6/3/14	E	10

A106



NSW GOVERNMENT
Planning

Issued under the Environmental Planning and Assessment Act 1979


Approved Section 75W Modification Application

No. 4 granted on the 14/11/14

in respect to MP 10-0171

Signed Audrey

Sheet No. 15 of 50

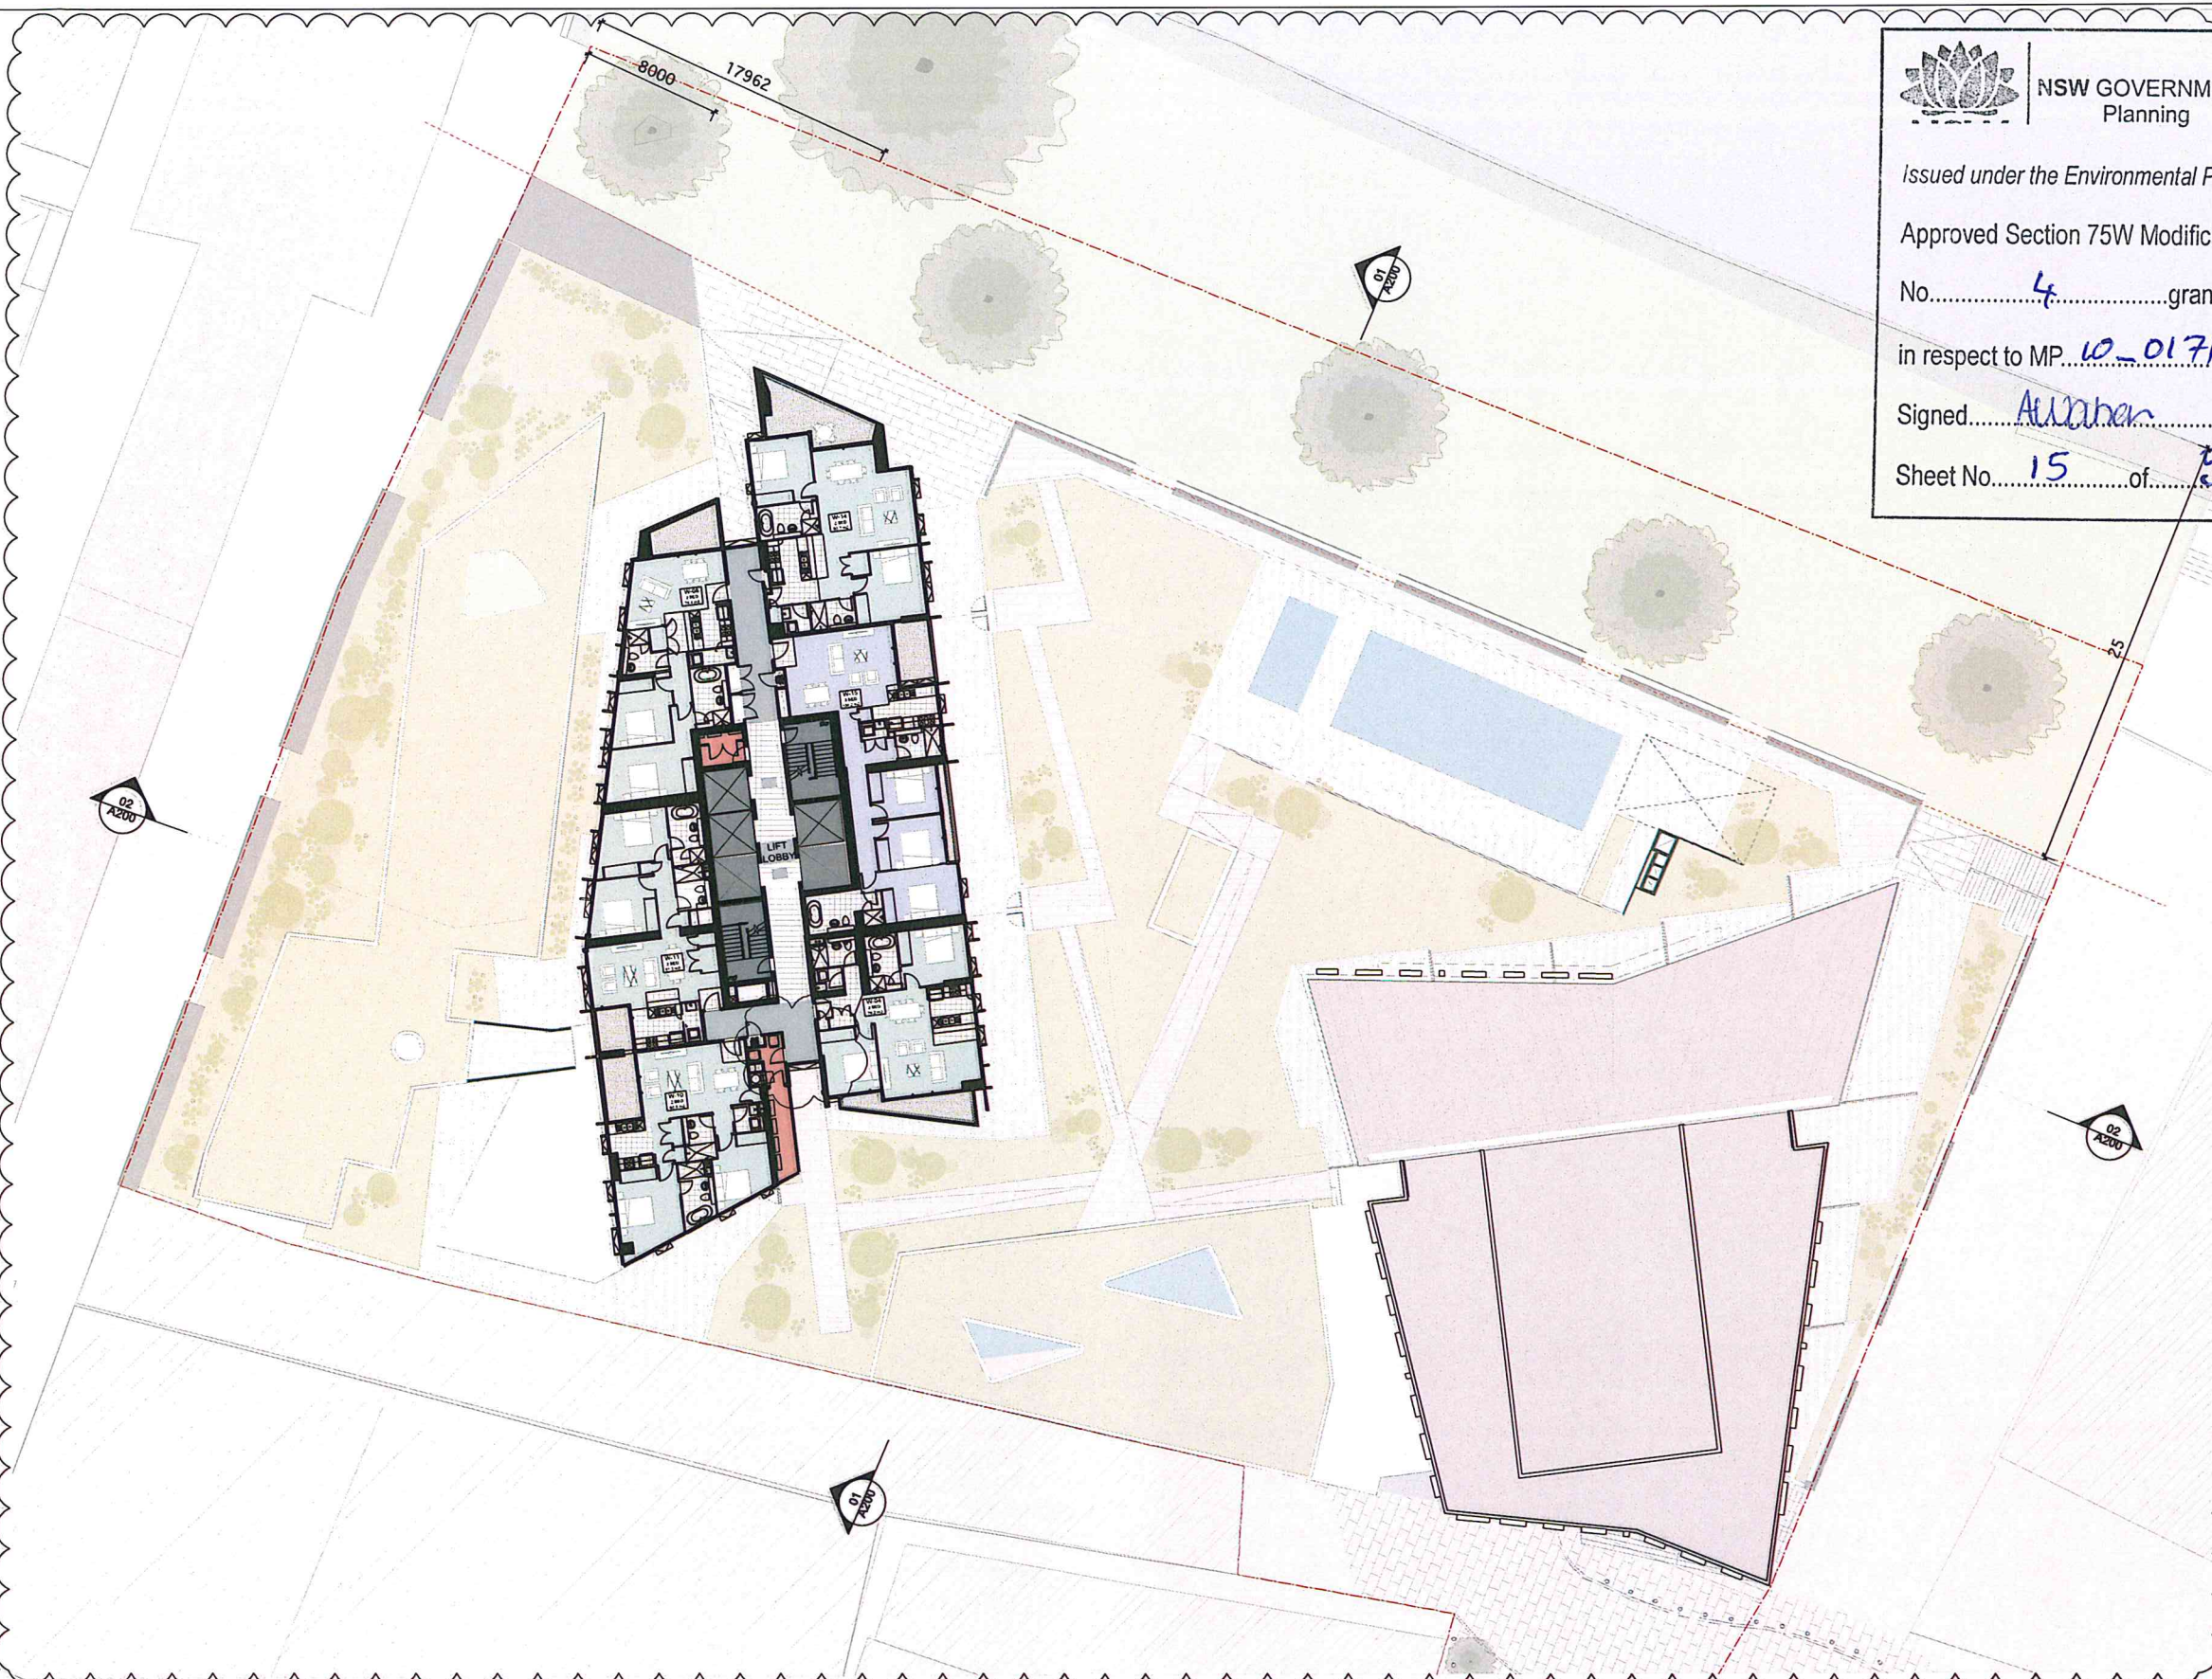

01 PLAN - TYPICAL TOWER UPPER
1:200 @ A1

GENERAL LEGEND

-ALL ARCHITECTURAL DRAWINGS AND DOCUMENTS TO BE READ IN CONJUNCTION WITH OTHER CONSULTANTS DRAWINGS AND REPORTS
-FOR ALL EXTERNAL LEVELS REFER LANDSCAPE DRAWINGS
-USE FIGURE DIMENSIONS ONLY - DO NOT SCALE FROM DRAWINGS, IF UNSURE CONFIRM DIMENSION WITH ARCHITECT PRIOR TO PROCEEDING
-COPYRIGHT: TONY CARO ARCHITECTURE
-DIGITAL FILES ARE ISSUED FOR INFORMATION ONLY, CHANGES MUST NOT BE MADE TO DOCUMENTS WITHOUT ARCHITECT'S CONSENT

LEGEND - EXTERNAL FINISHES

AVS ALUMINIUM VERTICAL BLADE - VARYING DEPTHS (300, 450, 600mm)
ALS ALUMINIUM SLIDING SCREENS
BLG BALUSTRADE - GLASS
BLC BALUSTRADE - CONCRETE WITH PAINTED FINISH OR SIMILAR
BLM BALUSTRADE - METAL
GL1 GLAZING TYPE 1 - CLEAR
GL2 GLAZING TYPE 2 - TRANSLUCENT GLASS, COLOUR TBA
GL3 GLAZING TYPE 3 - OPAQUE FILM APPLIED, COLOUR TBA

PC1 PRECAST CONCRETE SPANDREL PANELS WITH PENETRATING PAINT FINISH OR SIMILAR
PC2 SMOOTH PRECAST CONCRETE WITH PAINTED FINISH (LIGHT) OR SIMILAR
PC3 SMOOTH PRECAST CONCRETE WITH PAINTED FINISH (DARK) OR SIMILAR
PFC PAINTED FC CLADDING
PPS PERFORATED METAL SCREEN

DRAWING PREPARED FOR
MERTON APARTMENTS
LEVEL 11, MERTON TOWER
528 KENT STREET, SYDNEY
BY:
TONY CARO ARCHITECTURE PTY LTD
LEVEL 1, 7 GLEN ST WILSONS POINT
NSW 2061 SYDNEY AUSTRALIA
T 96649100 F 96649133
WWW.TONYCAROARCHITECTURE.COM.AU

REV	DATE	DESCRIPTION	BY
10	6/3/14	Amended s75w Application	DM
9	19/3/14	Amended s75w Application	DM
8	12/3/14	Amended s75w Application	DM
7	14/3/13	Amended s75w Application	DM
6	17/10/13	Amended s75w Application	DM
5	23/10/11	DA Issues - Additional Information	DM
4	18/11/11	Revised DA	DM
3	28/11/11	Preliminary DA for review	DM
2	28/11/11	TEST	DM
1	28/11/11	PROGRESS MEETING	DM

REV	DATE	DESCRIPTION	BY
E	6/3/14	Revised s75w Application	DM
D	21/3/14	Revised s75w Application	DM
C	18/3/14	Revised s75w Application	DM
B	12/3/14	Revised s75w Application	DM
A	18/10/13	Revised s75w Application	DM

REV	DATE	DESCRIPTION	BY
RD			
RD			
RD			

REV	DATE	DESCRIPTION	BY
RD			
RD			
RD			

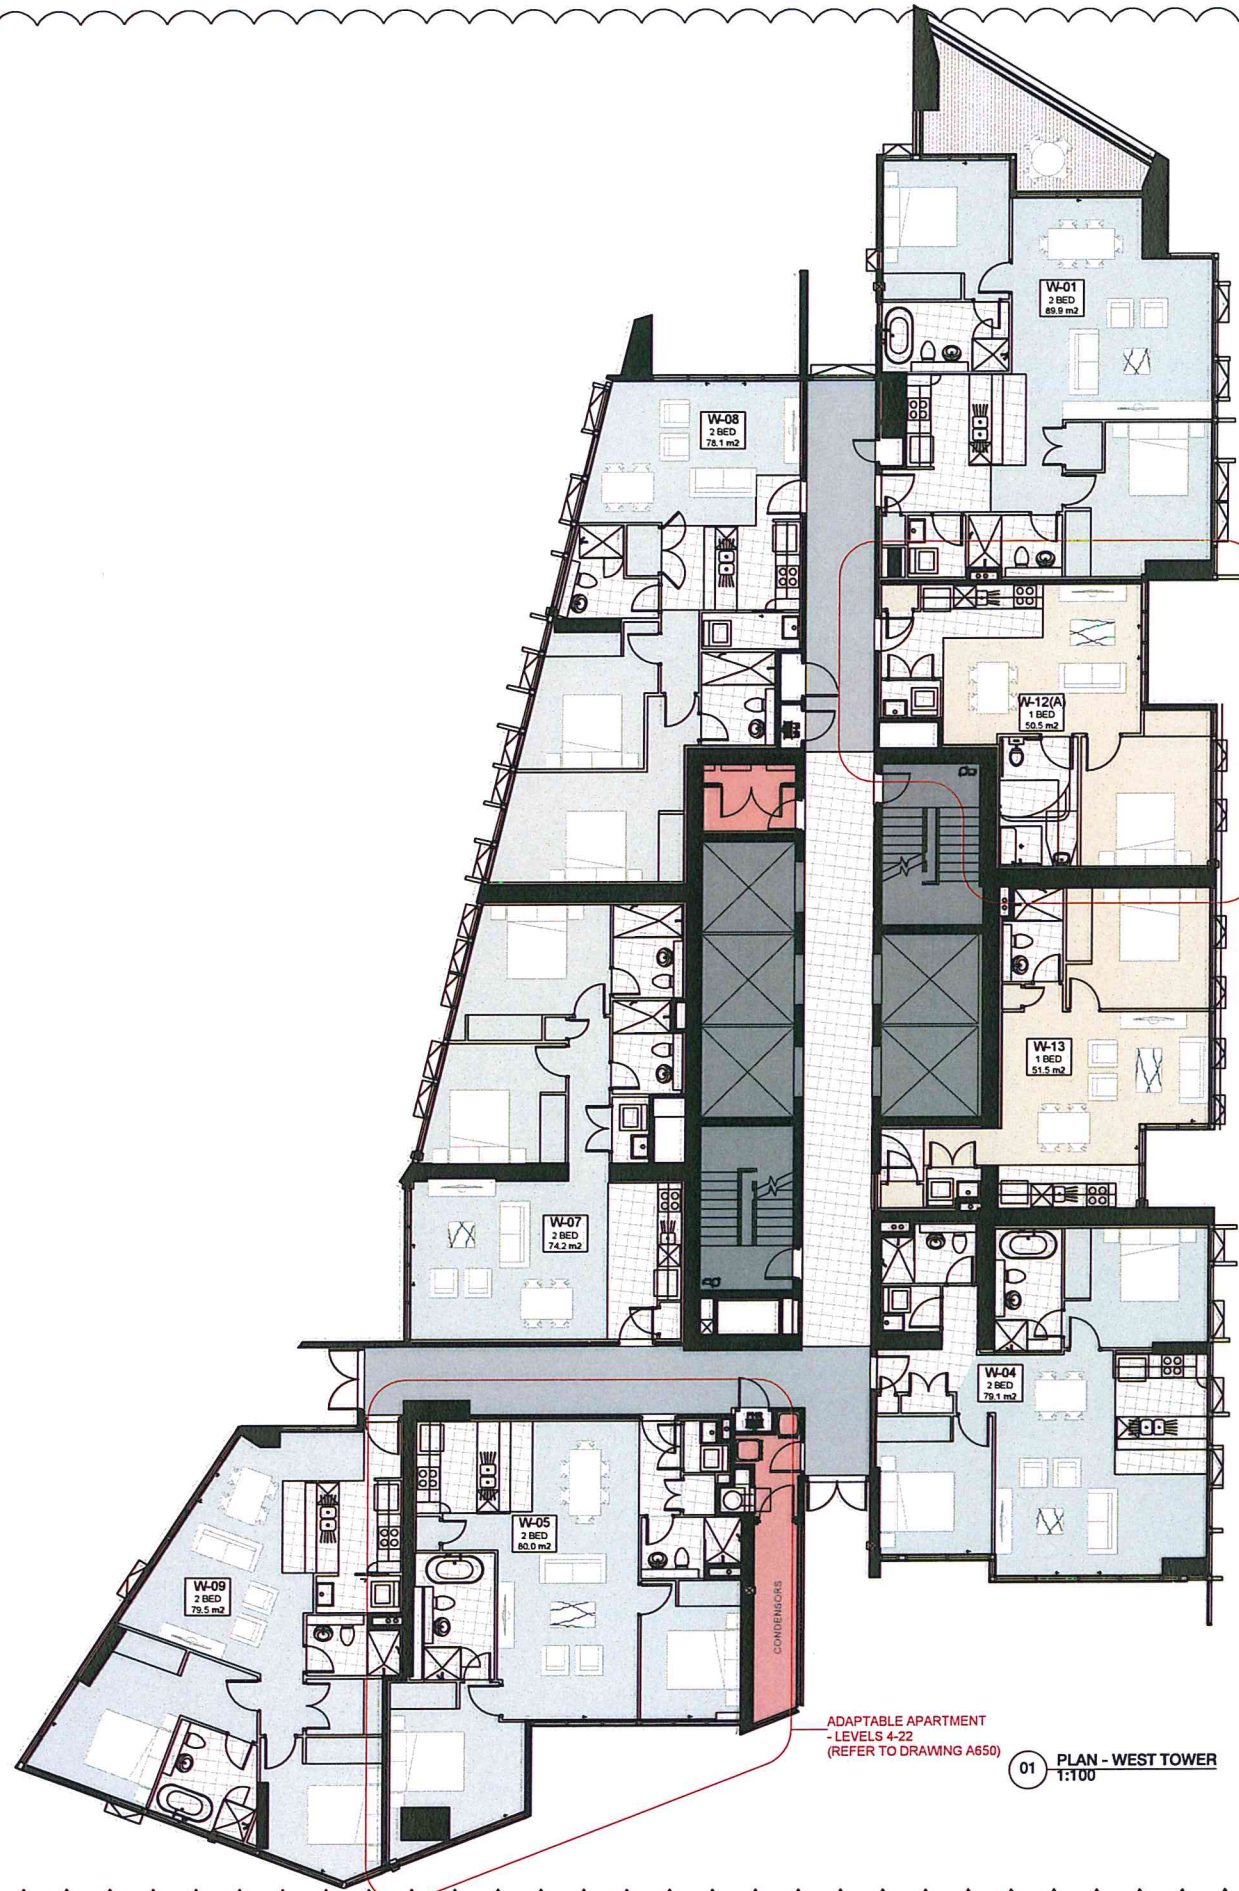

ADAPTABLE APARTMENT
- LEVELS 4-22
(REFER TO DRAWING A650)

01 PLAN - WEST TOWER
1:100

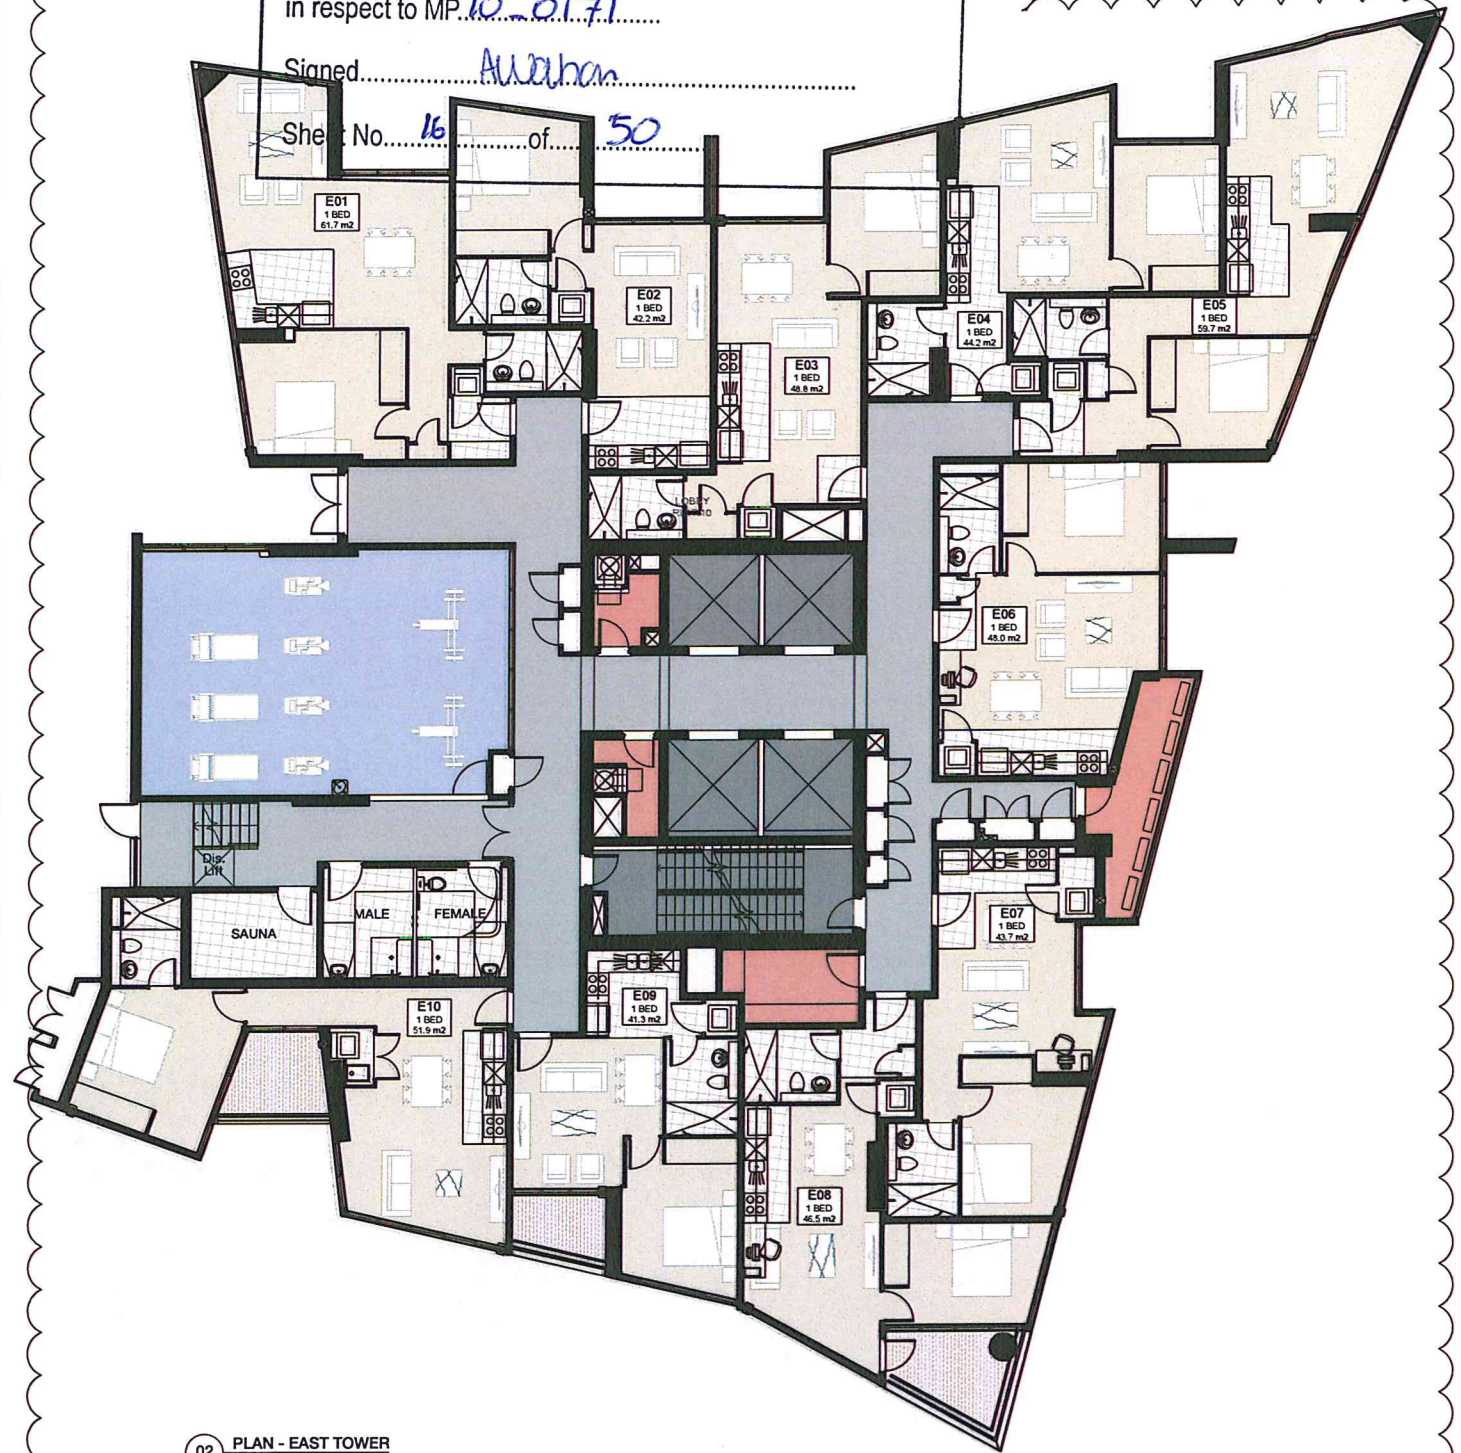

02 PLAN - EAST TOWER
1:100



NSW GOVERNMENT
Planning

Issued under the Environmental Planning and Assessment Act 1979

Approved Section 75W Modification Application

No. 4 granted on the 14/11/14

in respect to MP 10-0171

Signed A. Alkhan

Sheet No. 16 of 50


DRAWING PREPARED FOR:
MERTON
MERTON APARTMENTS
LEVEL 11, MERTON TOWER
528 KENT STREET, SYDNEY
BY:
TONY CARO ARCHITECTURE PTY LTD
LEVEL 1, 2 GLEN ST WILSONS POINT
NSW 2061 SYDNEY AUSTRALIA
T 9554 100 F 9554 9133
WWW.TONYCAROARCHITECTURE.COM.AU




LEGEND

KEY CONSULTANT INFO
LANDSCAPE GUY STURT & ASSOC GUY STURT 9211 2144 guy@sturtassociates.com.au
STRUCTURAL BONACCI GROUP TM HOARE 8247 8400 thoam@bonaccigroup.com
HYDRAULIC TBA TBA TBA

KEY CONSULTANT INFO
BASIX EFFICIENT LIVING TRACEY COOLLES 9846 0332 tracy@efficientliving.com.au
SOLAR ACCESS HEGGES NEHAD AL-KHALIDY 9427 8100 nehad.al-khalidy@hegges.com.au
TRAFFIC TPA ROBB NETTLE 9116 186 rtpa@tpa.com.au

GENERAL NOTES
DO NOT SCALE OFF THIS DRAWING. USE FIGURED DIMENSIONS ONLY. VERIFY ALL DIMENSIONS ON SITE AND RESOLVE ANY DISCREPANCIES BEFORE PROCEEDING. COPYRIGHT OF THIS DRAWING AND THE DESIGNS EXECUTED REMAIN THE PROPERTY OF TONY CARO ARCHITECTURE. BUILDER TO EXAMINE SITE AND VERIFY SITE CONDITIONS PRIOR TO COMMENCING WORK. BUILDER TO CONFIRM BUILDING SETOUT PRIOR TO COMMENCING WORK. ALL ARCHITECTURAL DRAWINGS TO BE READ IN CONJUNCTION WITH OTHER ARCHITECTURAL DETAILS, SCHEDULES AND SPECIFICATIONS. ALL ARCHITECTURAL DRAWINGS AND DOCUMENTS TO BE READ IN CONJUNCTION WITH OTHER CONSULTANTS.

DRAWINGS AND SPECIFICATIONS. BUILDER TO ALLOW FOR DEFLECTION TO ALL SLABS AS REQUIRED TO STRUCTURAL ENGINEERS SPECIFICATION. CAD DOCUMENTS ARE ISSUED FOR INFORMATION ONLY. CHANGES ARE NOT TO BE MADE TO ANY DOCUMENTATION WITHOUT THE ARCHITECT'S WRITTEN APPROVAL. TCA TAKES NO RESPONSIBILITY FOR THE ELECTRONIC TRANSMISSION, DIMENSIONS OR ACCURACY OF THESE DRAWINGS. CEILING LEVEL AT NOMINATED DISTANCE FROM FINISHED FLOOR LEVEL FOR ALL EXTERNAL LEVELS REFER TO LANDSCAPE ARCHITECT'S DRAWINGS.

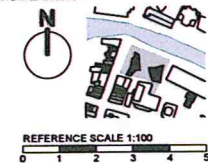

RIVERFRONT APARTMENTS			
330 CHURCH STREET PARRAMATTA NSW	SCALE 1:100	PAGE SIZE A1	STATUS PRELIMINARY
DRAWING NAME Plan_Level 4	DATE MAR 2011	DESIGNER JF	APPROVED TC
	DATE 27/01/14	REV C	DATE 10