


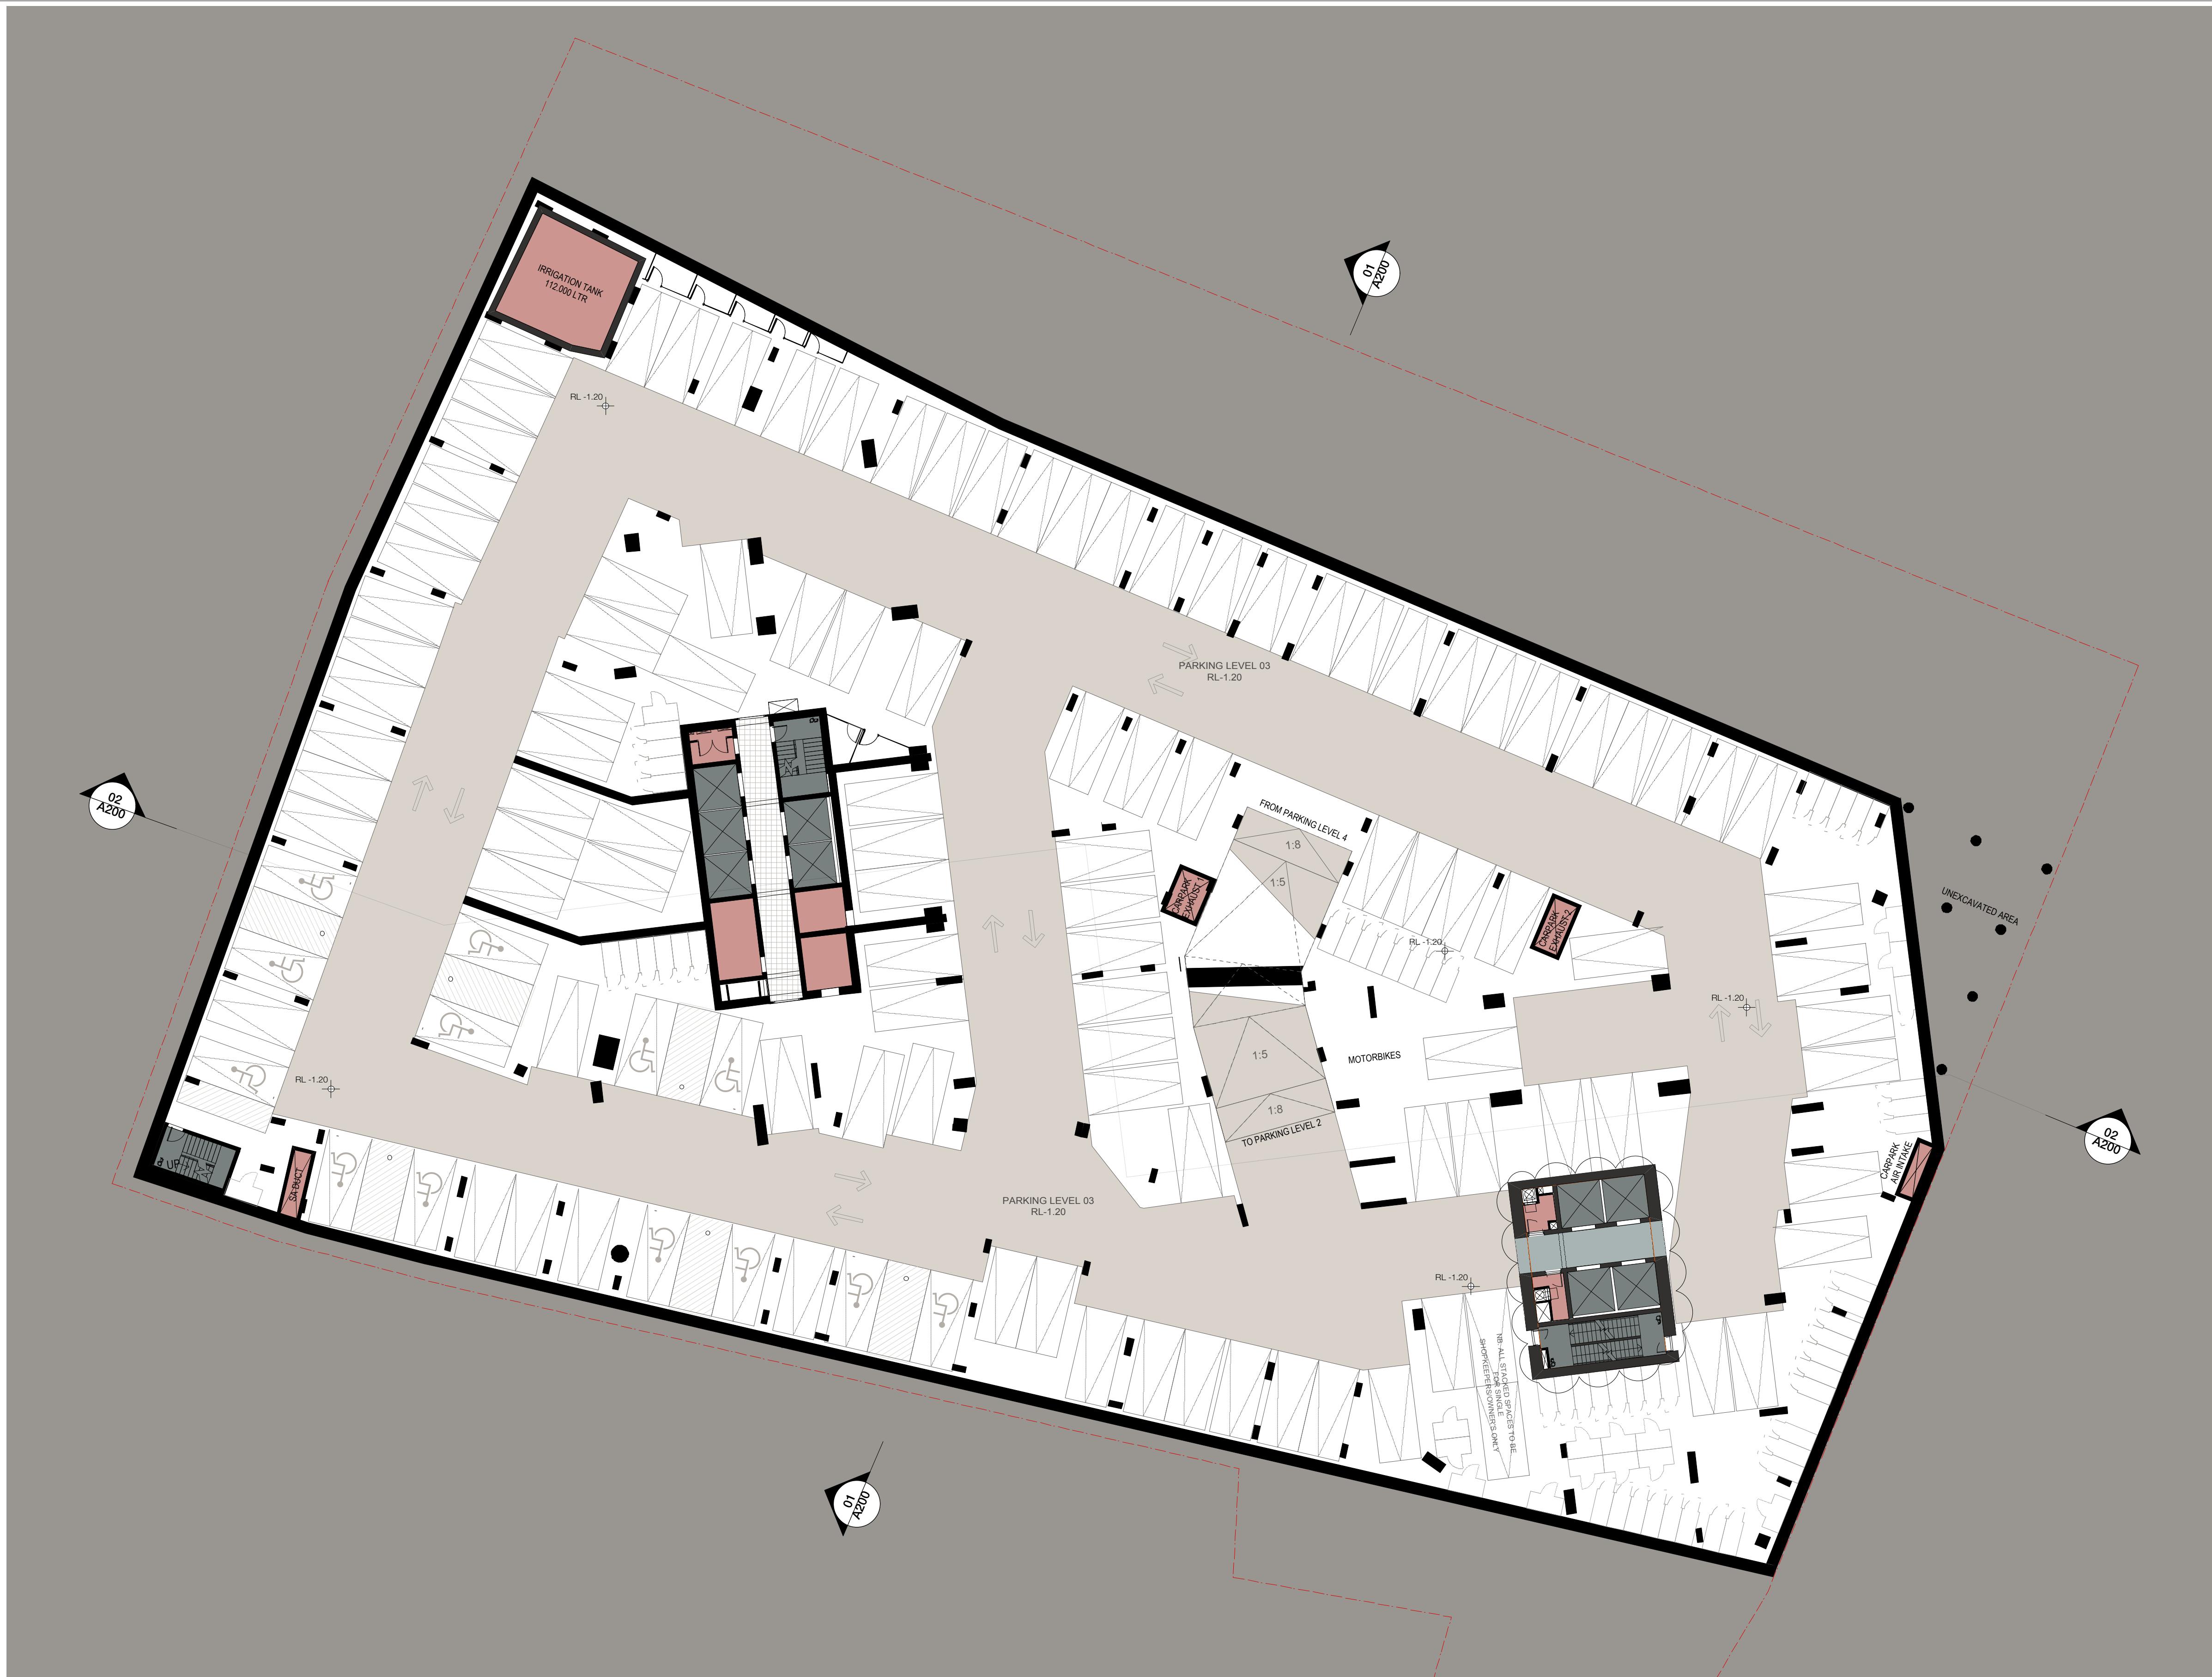

01 PLAN - PARKING LEVEL 03
1:200 @ A1

GENERAL LEGEND

-ALL ARCHITECTURAL DRAWINGS AND DOCUMENTS TO BE READ IN CONJUNCTION WITH OTHER CONSULTANTS DRAWINGS AND REPORTS FOR ALL EXTERNAL LEVELS REFER LANDSCAPE DRAWINGS.
-USE FIGURE DIMENSIONS ONLY - DO NOT SCALE FROM DRAWINGS. IF UNSURE CONFIRM DIMENSION WITH ARCHITECT PRIOR TO PROCEEDING
-COPYRIGHT TONY CARO ARCHITECTURE
-DIGITAL FILES ARE ISSUED FOR INFORMATION ONLY. CHANGES MUST NOT BE MADE TO DOCUMENTS WITHOUT ARCHITECTS CONSENT

LEGEND - EXTERNAL FINISHES

AVB ALUMINIUM VERTICAL BLADE - VARYING DEPTHS (300, 450, 600mm)
ALS ALUMINIUM SLIDING SCREENS
BLC BALUSTRADE - GLASS
BLM BALUSTRADE - METAL
G_1 GLAZING TYPE 1 - CLEAR
G_2 GLAZING TYPE 2 - TRANSLUCENT GLASS. COLOUR TBA
G_3 GLAZING TYPE 3 - OPAQUE FILM APPLIED. COLOUR TBA

PC_1 PRECAST CONCRETE SPANDREL PANELS WITH PENETRATING PAINT FINISH OR SIMILAR
PC_2 SMOOTH PRECAST CONCRETE WITH PAINTED FINISH (LIGHT) OR SIMILAR
PC_3 SMOOTH PRECAST CONCRETE WITH PAINTED FINISH (DARK) OR SIMILAR
PFC PAINTED FC CLADDING
PFS PERFORATED METAL SCREEN

DRAWING PREPARED FOR:
MERITON
MERITON APARTMENTS
LEVEL 11, MERITON TOWER
528 KENT STREET, SYDNEY
BY:
TONY CARO ARCHITECTURE PTY LTD
LEVEL 1, 2 GLEN ST MILSONS POINT
NSW 2061 SYDNEY AUSTRALIA
T 99649100 F 99649133
WWW.TONYCAROARCHITECTURE.COM.AU

ISSUE REGISTER

No	Date	Note
18	12/12/14	Amended s75w Application
17	24/01/14	Revised s75w Application
16	17/04/14	Revisions to Carpark
15	04/14	s75w Application
14	04/14	s75w Application
13	20/01/14	Amended s75w Application
12	22/01/14	Amended s75w Application
11	19/02/14	Amended s75w Application
10	12/01/14	Revised s75w Application
9	19/12/13	Amended s75w Application

REVISION REGISTER

Rev	Date	Note
SM	J	12/12/14 Revised s75w Application
SM	I	24/01/14 Revisions to Numbers
SM	H	17/04/14 Revisions to Carpark
SM	G	04/14 s75w Application
SM	F	04/14 s75w Application
SM	E	20/01/14 Revised s75w Application
SM	D	21/01/14 Issued for s75w
SM	C	19/02/14 Revised s75w Application
SM	B	12/01/14 Revised s75w Application
SM	A	19/12/13 Revised s75w Application

LEGEND

RD	By
----	----

KEY CONSULTANT INFO

LANDSCAPE	GYL STURT & ASSOC GYL STURT 9211 3744 gyl@sturtassociates.com.au
STRUCTURAL	BONACCI GROUP TIM HOARE 6247 8400 tim@bonaccigroup.com
HYDRAULIC	TBA TBA TBA

BICYCLE PARKING

LEVEL	NO. PROVIDED
PODIUM LEVEL 3	Provided in Storage Cages - 37
PODIUM LEVEL 2	Provided in Storage Cages - 56
PODIUM LEVEL 1	Provided in Storage Cages - 44
PARKING LEVEL 1	16 + 59 in Cages
PARKING LEVEL 2	16 + 79 in Cages
PARKING LEVEL 3	16 + 106 in Cages
PARKING LEVEL 4	16 + 60 in Cages
TOTAL	505

KEY CONSULTANT INFO

BASIX	EFFICIENT LIVING TRACEY COOLLES 9946 0332 tracy@efficientliving.com.au
SOLAR ACCESS	HEGGIES NEHAD AL-KHALIDI 9427 8100 nehad.al-khalidi@heggies.com.au
TRAFFIC	TTRA ROSS NETTLE 0418 189 656 rnettle@rpe.com.au

GENERAL NOTES

DO NOT SCALE OFF THIS DRAWING. USE FIGURED DIMENSIONS ONLY. VERIFY ALL DIMENSIONS ON SITE AND RESOLVE ANY DISCREPANCIES BEFORE PROCEEDING. COPYRIGHT OF THIS DRAWING AND THE DESIGNS EXECUTED REMAIN THE PROPERTY OF TONY CARO ARCHITECTURE. BUILDER TO EXAMINE SITE AND VERIFY SITE CONDITIONS PRIOR TO COMMENCING WORK. BUILDER TO CONFIRM BUILDING SETOUT PRIOR TO COMMENCING WORK. ALL ARCHITECTURAL DRAWINGS TO BE READ IN CONJUNCTION WITH OTHER ARCHITECTURAL DETAILS, SCHEDULES AND SPECIFICATIONS. ALL ARCHITECTURAL DRAWINGS AND DOCUMENTS TO BE READ IN CONJUNCTION WITH OTHER CONSULTANTS

STORAGE SCHEDULE

LEVEL	STORAGE NO.	STORAGE (m ³)
PODIUM LEVEL 3	37	185
PODIUM LEVEL 2	56	280
PODIUM LEVEL 1	44	220
PARKING LEVEL 1	59	295
PARKING LEVEL 2	79	395
PARKING LEVEL 3	106	530
PARKING LEVEL 4	60	300
TOTAL	441	2205

PARKING SCHEDULE

LEVEL	RESIDENT PARKING	ACCESSIBLE PARKING	RETAIL/ VISITORS PARKING	TOTAL
PODIUM LEVEL 3	63 (SA)	4 (SA)	0	67 (SA)
PODIUM LEVEL 2	69 (SA)	4 (SA)	0	73 (SA)
PODIUM LEVEL 1	61 (SA)	5 (SA)	0	66 (SA)
PARKING LEVEL 1	31	1	79	111
PARKING LEVEL 2	103	13	0	116
PARKING LEVEL 3	103	13	0	116
PARKING LEVEL 4	106	12	0	120
TOTAL	538	52	79	669

KEY PLAN / GENERAL INFO

PROJECT	RIVERFRONT APARTMENTS 330 CHURCH STREET PARRAMATTA NSW
DRAWING NAME	Plan_Parking Level 03

SCALE

1:5000

PAGE SIZE

A1

STATUS

PRELIMINARY
