


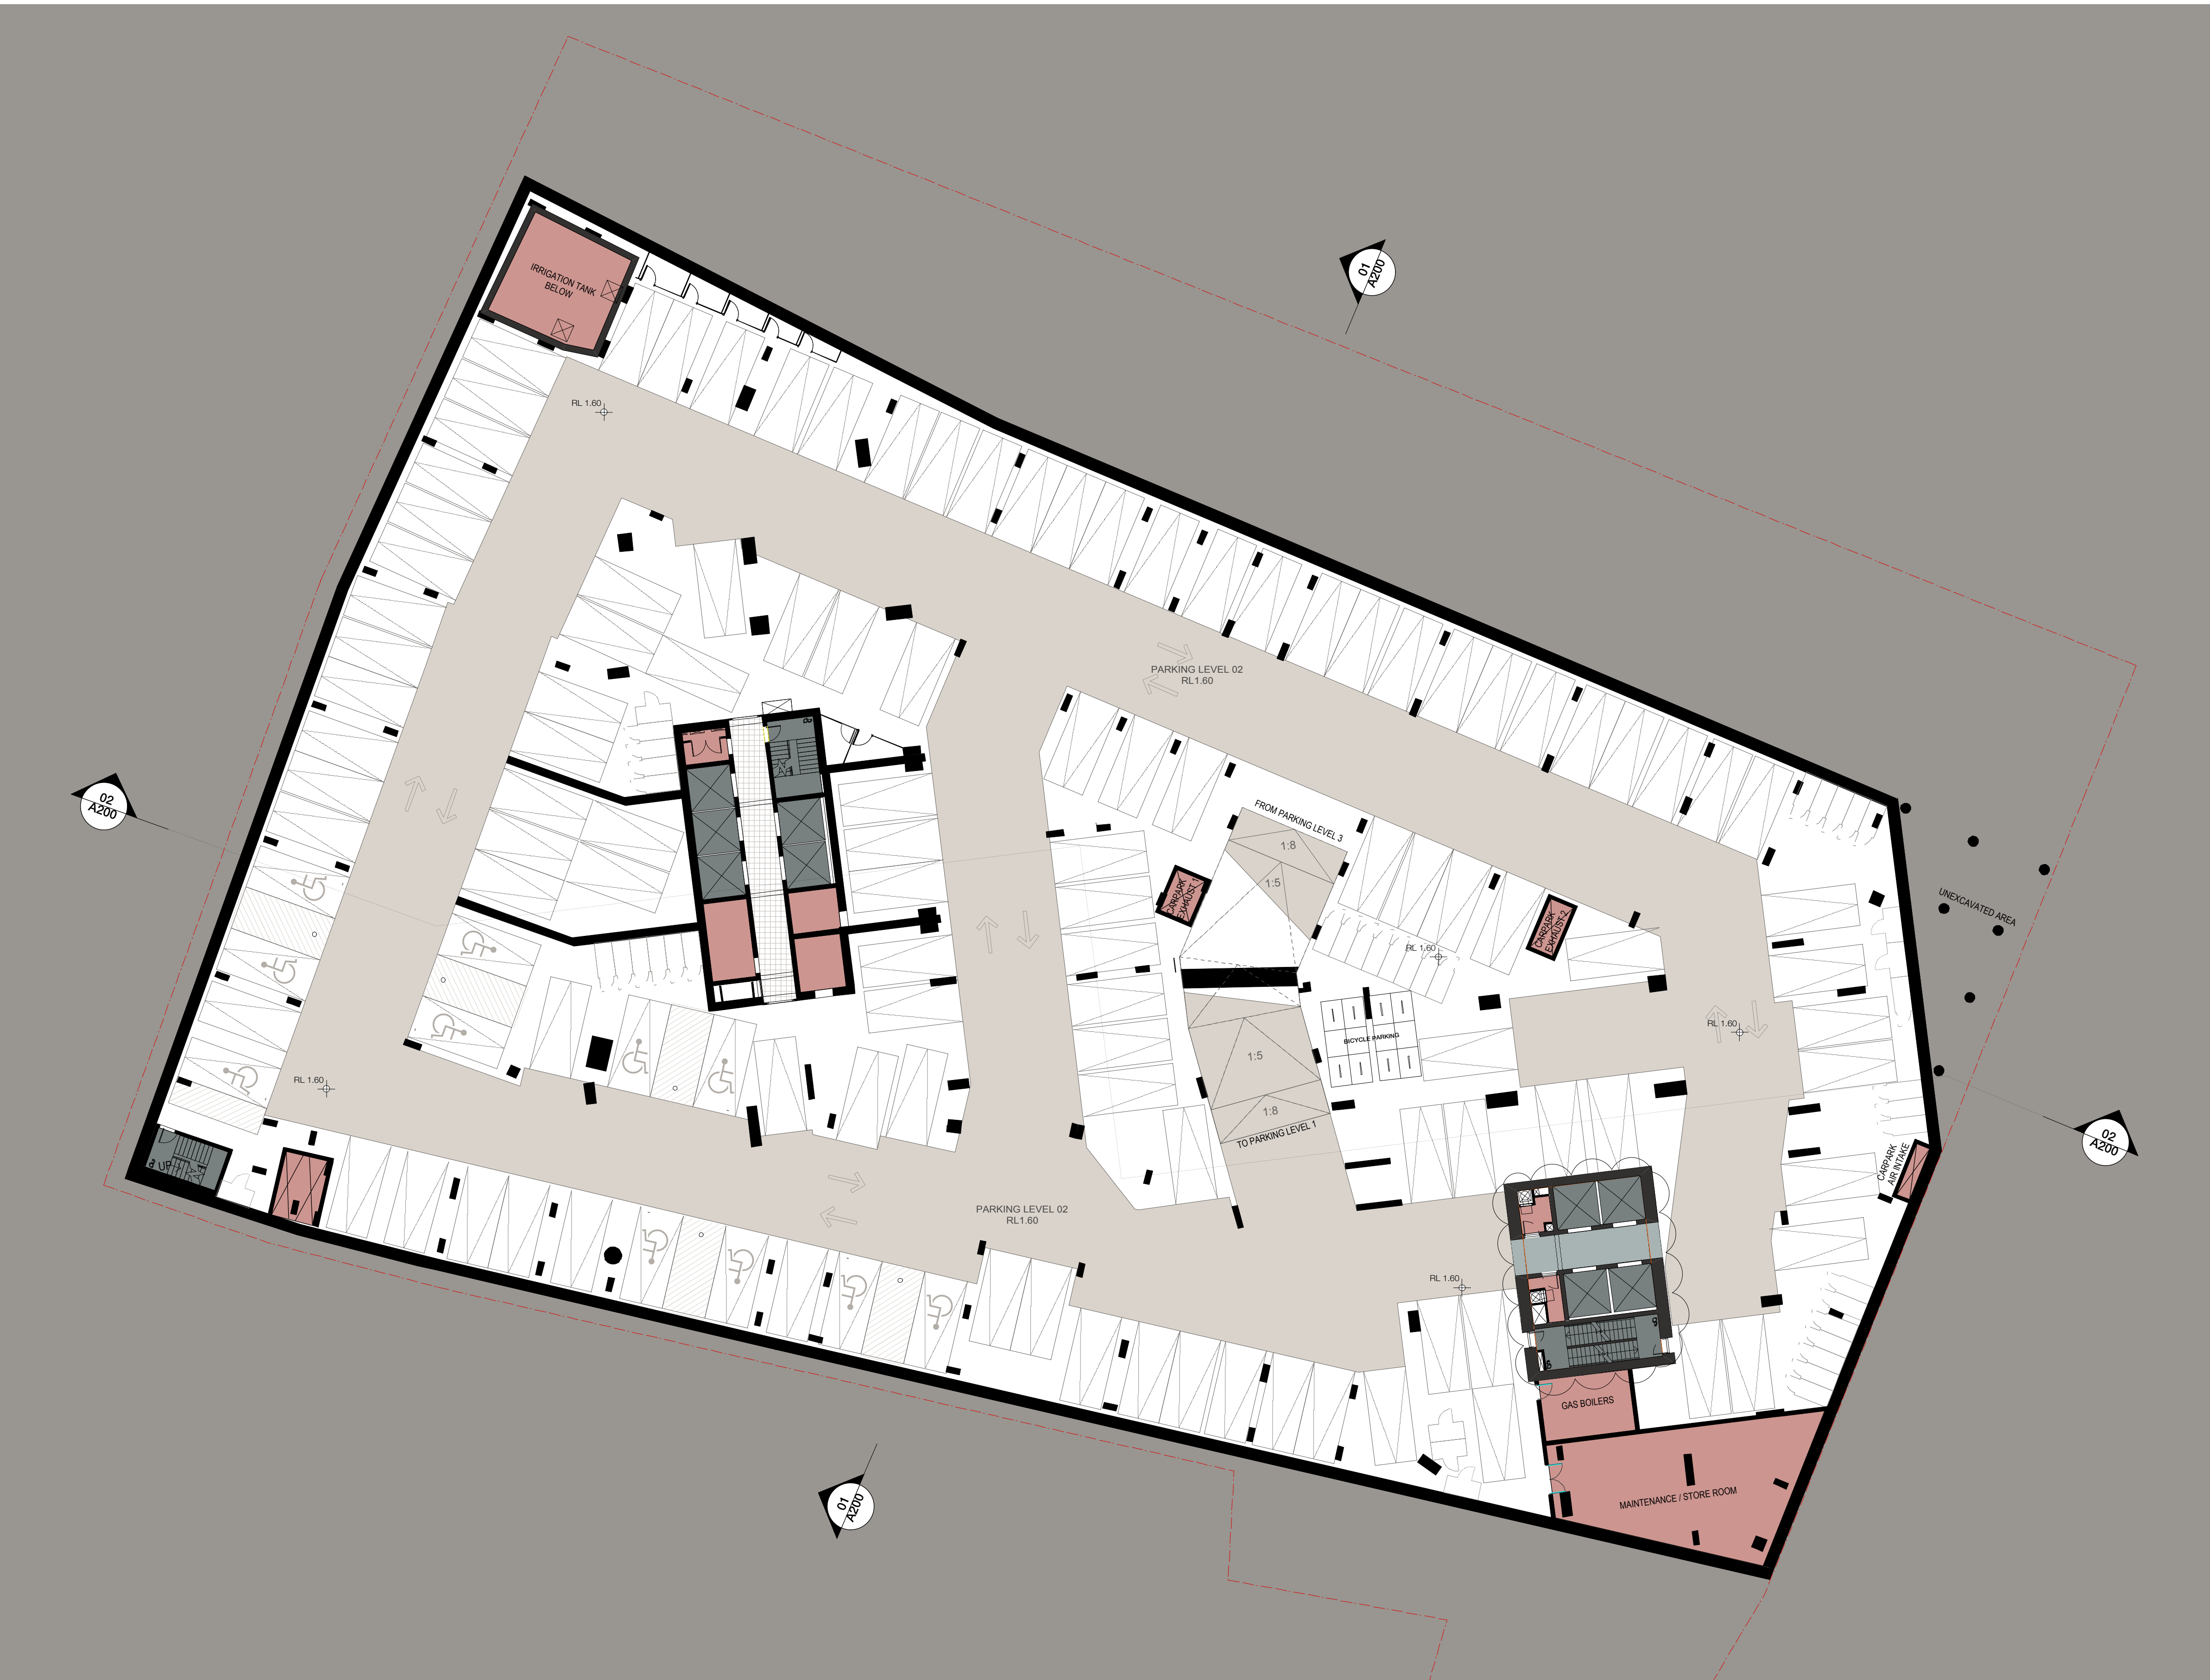

01 PLAN - PARKING LEVEL 02
1:200 @ A1

GENERAL LEGEND

-ALL ARCHITECTURAL DRAWINGS AND DOCUMENTS TO BE READ IN CONJUNCTION WITH OTHER CONSULTANTS DRAWINGS AND REPORTS FOR ALL EXTERNAL LEVELS REFER LANDSCAPE DRAWINGS.
-USE FIGURE DIMENSIONS ONLY - DO NOT SCALE FROM DRAWINGS. IF UNSURE CONFIRM DIMENSION WITH ARCHITECT PRIOR TO PROCEEDING
-COPYRIGHT TONY CARO ARCHITECTURE
-DIGITAL FILES ARE ISSUED FOR INFORMATION ONLY. CHANGES MUST NOT BE MADE TO DOCUMENTS WITHOUT ARCHITECTS CONSENT

LEGEND - EXTERNAL FINISHES

AVB ALUMINIUM VERTICAL BLADE - VARYING DEPTHS (300, 450, 600mm)
ALS ALUMINIUM SLIDING SCREENS
BLC BALUSTRADE - GLASS
BLM BALUSTRADE - METAL
G_1 GLAZING TYPE 1 - CLEAR
G_2 GLAZING TYPE 2 - TRANSLUCENT GLASS. COLOUR TBA
G_3 GLAZING TYPE 3 - OPAQUE FILM APPLIED. COLOUR TBA

PC_1 PRECAST CONCRETE SPANDREL PANELS WITH PENETRATING PAINT FINISH OR SIMILAR
PC_2 SMOOTH PRECAST CONCRETE WITH PAINTED FINISH (LIGHT) OR SIMILAR
PC_3 SMOOTH PRECAST CONCRETE WITH PAINTED FINISH (DARK) OR SIMILAR
PFC PAINTED FC CLADDING
PFS PERFORATED METAL SCREEN

REVISION REGISTER

No	Date	Note
18	12/12/14	Amended s75w Application
17	24/01/14	Revised s75w Application
16	17/04/14	Revisions to Carpark
15	04/14	s75w Application
14	04/14	s75w Application
13	20/01/14	Amended s75w Application
12	22/01/14	Amended s75w Application
11	19/02/14	Amended s75w Application
10	12/01/14	Revised s75w Application
9	19/12/13	Amended s75w Application

LEGEND

RD	BY
RD	RD
RD	RD
RD	RD
RD	RD
RD	RD
RD	RD
RD	RD
RD	RD
RD	RD
RD	RD

KEY CONSULTANT INFO

LANDSCAPE	GYL STURT & ASSOC
GYL STURT	9211 3744
gy@sturtassociates.com.au	

STRUCTURAL	BONACCI GROUP
TIM HOARE	8247 8400
tim@bonaccigroup.com	

HYDRAULIC	TBA
TBA	
TBA	
TBA	

BICYCLE PARKING

LEVEL	NO. PROVIDED
PODIUM LEVEL 3	Provided in Storage Cages - 37
PODIUM LEVEL 2	Provided in Storage Cages - 56
PODIUM LEVEL 1	Provided in Storage Cages - 44
PARKING LEVEL 1	16 + 59 in Cages
PARKING LEVEL 2	16 + 79 in Cages
PARKING LEVEL 3	16 + 106 in Cages
PARKING LEVEL 4	16 + 60 in Cages
TOTAL	505

KEY CONSULTANT INFO

BASIX	EFFICIENT LIVING
TRACY COOLIS	9944 0332
tracy@efficientliving.com.au	

SOLAR ACCESS	HEGGIES
NEHAD AL-KHALIDI	9427 8100
nehad.al-khalidi@heggies.com.au	

TRAFFIC	TTPA
ROSS NETTLE	0418 189 656
rt@tpe.com.au	

DO NOT SCALE OFF THIS DRAWING. USE FIGURED DIMENSIONS ONLY. VERIFY ALL DIMENSIONS ON SITE AND RESOLVE ANY DISCREPANCIES BEFORE PROCEEDING. COPYRIGHT OF THIS DRAWING AND THE DESIGNS EXECUTED REMAIN THE PROPERTY OF TONY CARO ARCHITECTURE. BUILDER TO EXAMINE SITE AND VERIFY SITE CONDITIONS PRIOR TO COMMENCING WORK. BUILDER TO CONFIRM BUILDING SETOUT PRIOR TO COMMENCING WORK. ALL ARCHITECTURAL DRAWINGS TO BE READ IN CONJUNCTION WITH OTHER ARCHITECTURAL DETAILS, SCHEDULES AND SPECIFICATIONS. ALL ARCHITECTURAL DRAWINGS AND DOCUMENTS TO BE READ IN CONJUNCTION WITH OTHER CONSULTANTS

STORAGE SCHEDULE


LEVEL	STORAGE NO.	STORAGE (m ²)
PODIUM LEVEL 3	37	185
PODIUM LEVEL 2	56	280
PODIUM LEVEL 1	44	220
PARKING LEVEL 1	59	295
PARKING LEVEL 2	79	395
PARKING LEVEL 3	106	530
PARKING LEVEL 4	60	300
TOTAL	441	2205

PARKING SCHEDULE

LEVEL	RESIDENT PARKING	ACCESSIBLE PARKING	RETAIL/ VISITORS PARKING	TOTAL
PODIUM LEVEL 3	63 (SA)	4 (SA)	0	67 (SA)
PODIUM LEVEL 2	69 (SA)	4 (SA)	0	73 (SA)
PODIUM LEVEL 1	61 (SA)	5 (SA)	0	66 (SA)
PARKING LEVEL 1	31	1	79	111
PARKING LEVEL 2	103	13	0	116
PARKING LEVEL 3	103	13	0	116
PARKING LEVEL 4	108	12	0	120
TOTAL	538	52	79	669

KEY PLAN / GENERAL INFO

Drawings and Specifications. BUILDER TO ALLOW FOR DEFLECTION TO ALL SLABS AS REQUIRED TO STRUCTURAL ENGINEERS SPECIFICATION. CAD DOCUMENTS ARE ISSUED FOR INFORMATION ONLY. CHANGES ARE NOT TO BE MADE TO ANY DOCUMENTATION WITHOUT THE ARCHITECTS WRITTEN APPROVAL. TCA TAKES NO RESPONSIBILITY FOR THE ELECTRONIC TRANSMISSION. DIMENSIONS OR ACCURACY OF THESE DRAWINGS. CEILING LEVEL AT NOMINATED DISTANCE FROM FINISHED FLOOR LEVEL. FOR ALL EXTERNAL LEVELS REFER TO LANDSCAPE ARCHITECTS DRAWINGS.

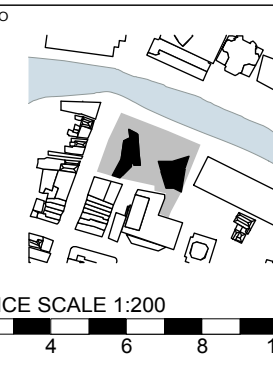

PROJECT

RIVERFRONT APARTMENTS
330 CHURCH STREET
PARRAMATTA NSW

DRAWING NAME

Plan_Parking Level 02

SCALE

1:5000

PAGE SIZE

A1

STATUS

PRELIMINARY

DWG DATE

MAR 2011

DRAWN BY

JF

APPR BY

TC

REV

J

ISSUE

18

DRAWING NUMBER

A098