


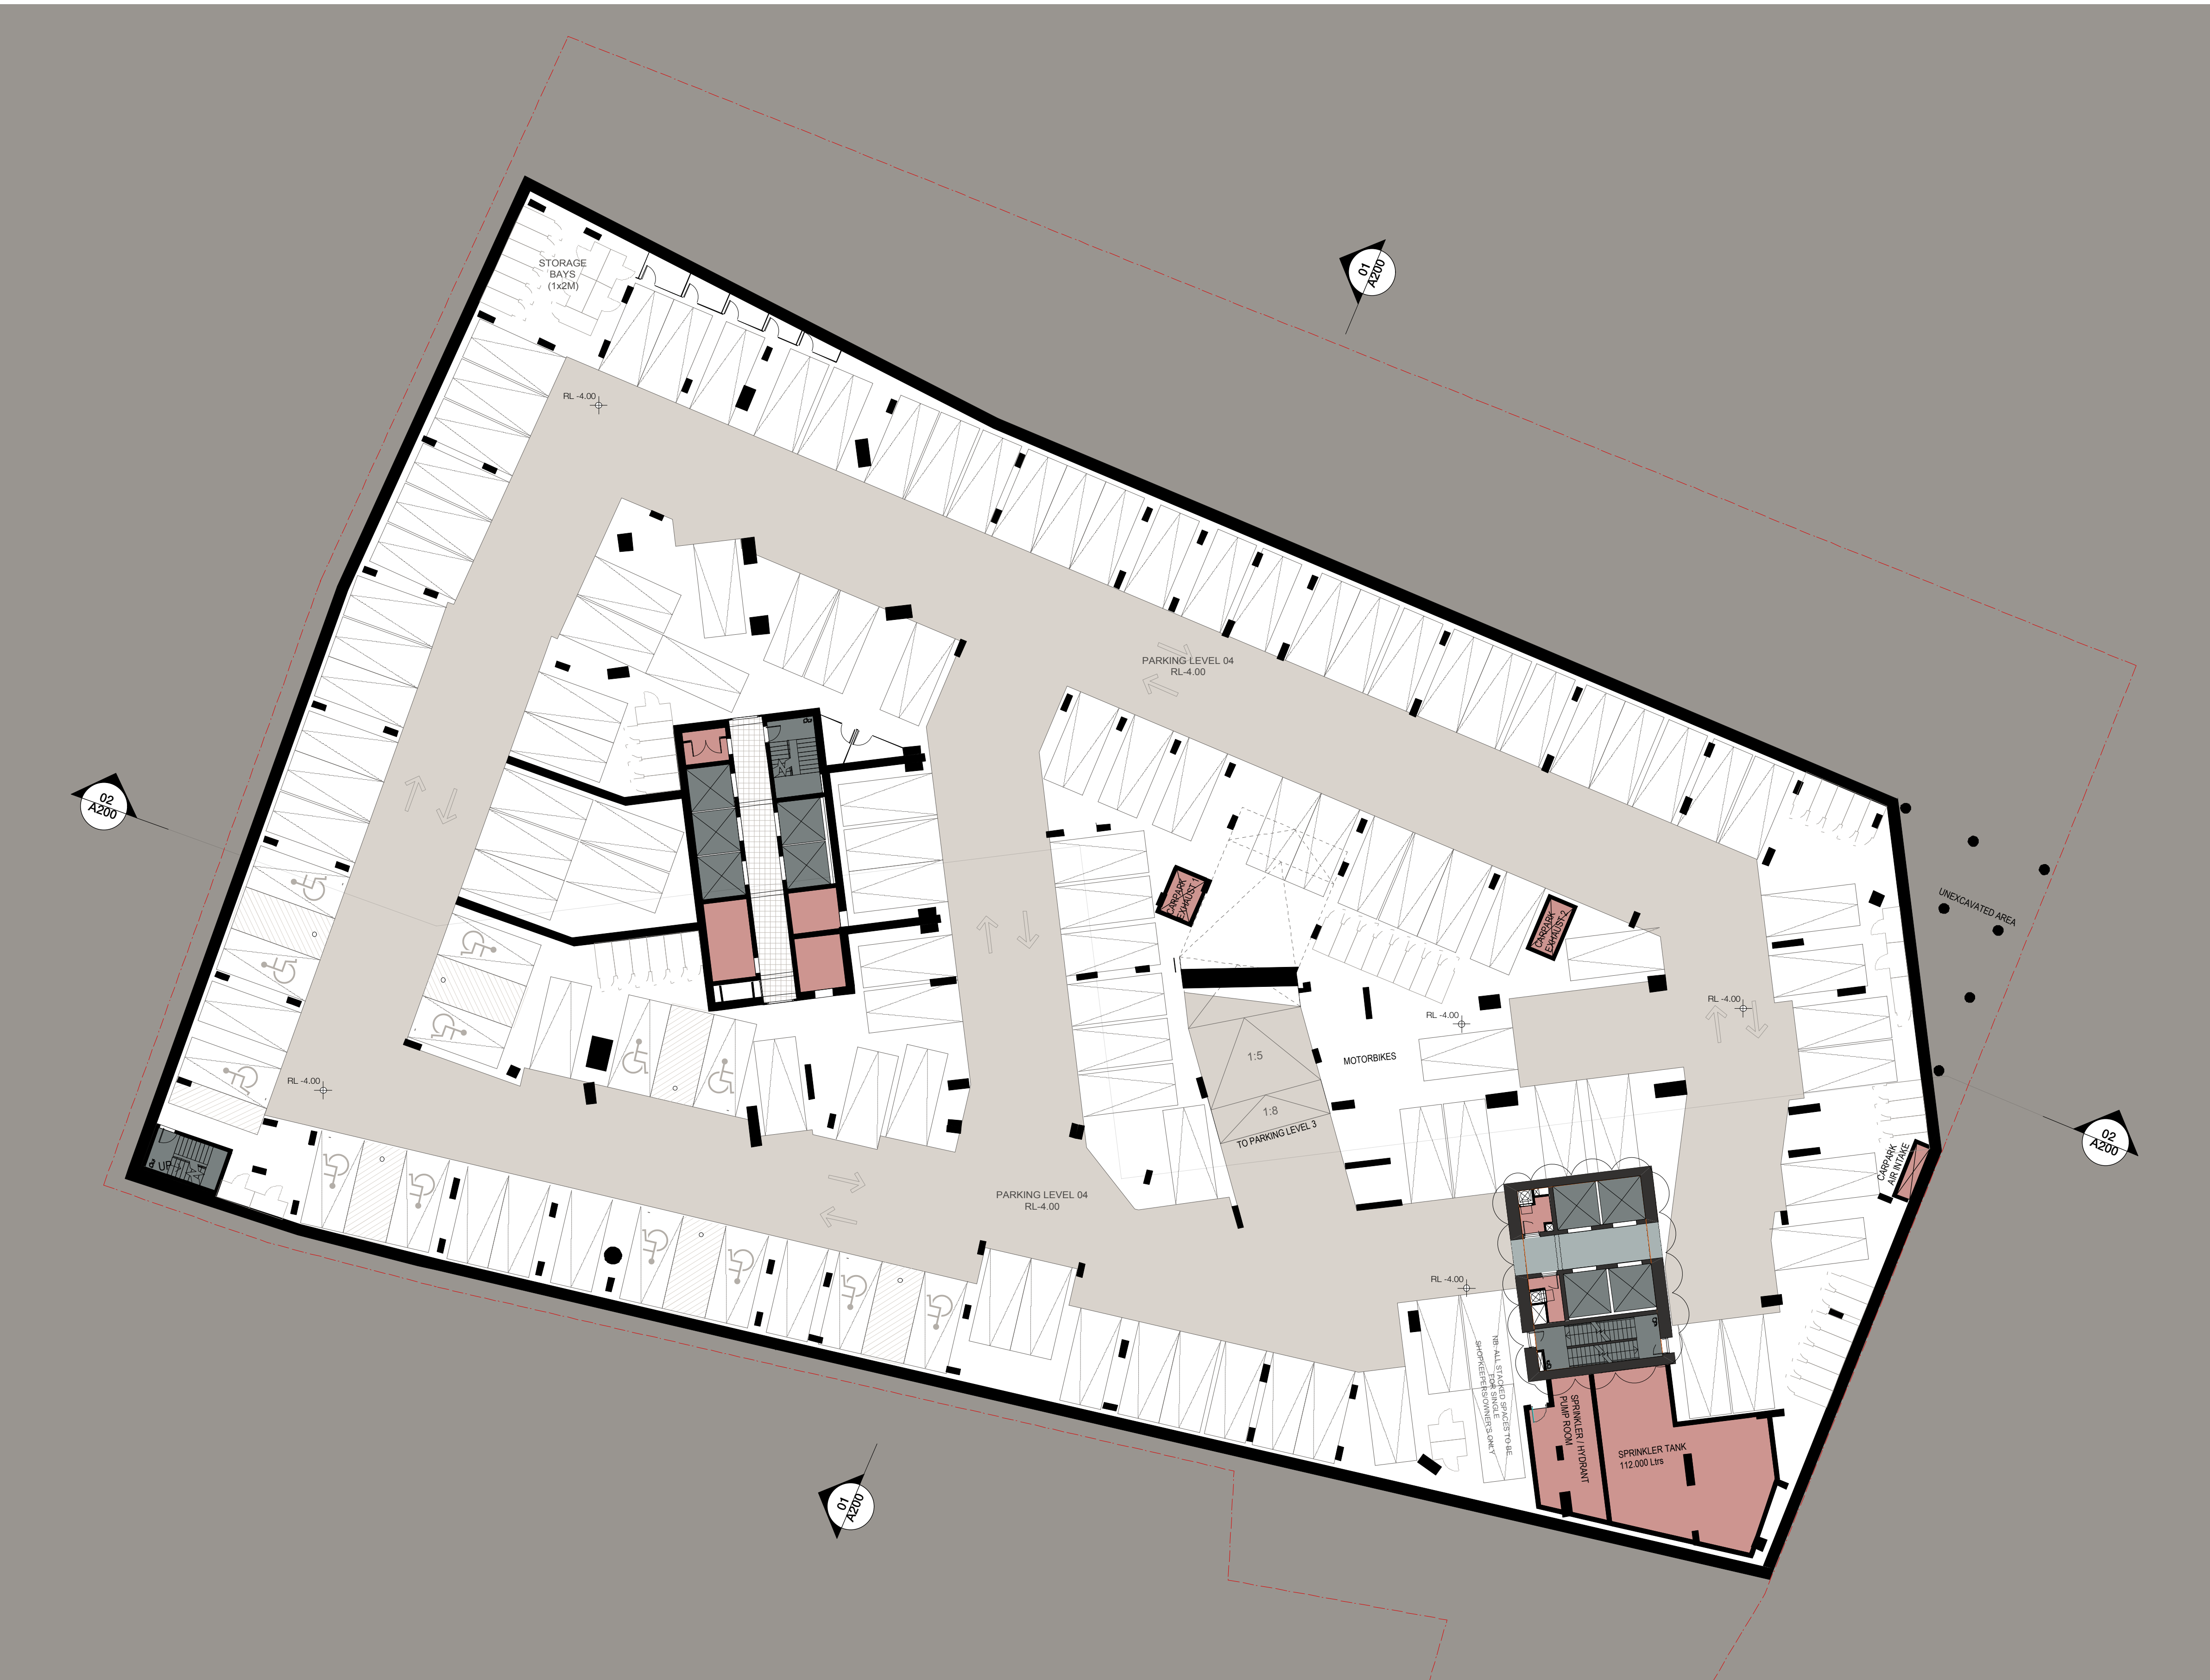

01 PLAN - PARKING LEVEL 04
1:200 @ A1

GENERAL LEGEND

-ALL ARCHITECTURAL DRAWINGS AND DOCUMENTS TO BE READ IN CONJUNCTION WITH OTHER CONSULTANTS DRAWINGS AND REPORTS FOR ALL EXTERNAL LEVELS REFER LANDSCAPE DRAWINGS.
-USE FIGURE DIMENSIONS ONLY - DO NOT SCALE FROM DRAWINGS. IF UNSURE CONFIRM DIMENSION WITH ARCHITECT PRIOR TO PROCEEDING
-COPYRIGHT TONY CARO ARCHITECTURE
-DIGITAL FILES ARE ISSUED FOR INFORMATION ONLY. CHANGES MUST NOT BE MADE TO DOCUMENTS WITHOUT ARCHITECTS CONSENT

LEGEND - EXTERNAL FINISHES

AVB ALUMINIUM VERTICAL BLADE - VARYING DEPTHS (300, 450, 600mm)
ALS ALUMINIUM SLIDING SCREENS
BLC BALUSTRADE - GLASS
BLM BALUSTRADE - METAL
G_1 GLAZING TYPE 1 - CLEAR
G_2 GLAZING TYPE 2 - TRANSLUCENT GLASS. COLOUR TBA
G_3 GLAZING TYPE 3 - OPAQUE FILM APPLIED. COLOUR TBA

PC_1 PRECAST CONCRETE SPANDREL PANELS WITH PENETRATING PAINT FINISH OR SIMILAR
PC_2 SMOOTH PRECAST CONCRETE WITH PAINTED FINISH (LIGHT) OR SIMILAR
PC_3 SMOOTH PRECAST CONCRETE WITH PAINTED FINISH (DARK) OR SIMILAR
PFC PAINTED FC CLADDING
PFS PERFORATED METAL SCREEN

DRAWING PREPARED FOR:
MERITON
MERITON APARTMENTS
LEVEL 11, MERITON TOWER
528 KENT STREET, SYDNEY
BY:
TONY CARO ARCHITECTURE PTY LTD
LEVEL 1, 2 GLEN ST MILSONS POINT
NSW 2061 SYDNEY AUSTRALIA
T 99649100 F 99649133
WWW.TONYCAROARCHITECTURE.COM.AU

ISSUE REGISTER			REVISION REGISTER		
No	Date	Note	By	No	Date
18	12/12/14	Amended s75w Application	SM	J	12/12/14
17	24/01/14	Revised s75w Application	SM	I	24/01/14
16	17/04/14	Revisions to Carpark	SM	H	17/04/14
15	04/14	s75w Application	SM	G	04/14
14	04/14	Parking Provision Revision	SM	F	04/14
13	20/01/14	Amended s75w Application	SM	E	20/01/14
12	22/01/14	Amended s75w Application	SM	D	22/01/14
11	19/02/14	Amended s75w Application	SM	C	19/02/14
10	12/02/14	Revised s75w Application	SM	B	12/02/14
9	19/12/13	Amended s75w Application	SM	A	19/12/13

LEGEND		
RD	RD	RD
RD	RD	RD
RD	RD	RD
RD	RD	RD
RD	RD	RD
RD	RD	RD
RD	RD	RD
RD	RD	RD
RD	RD	RD
RD	RD	RD

KEY CONSULTANT INFO		
LANDSCAPE	GYL STURT & ASSOC	
STRUCTURAL	BONACCI GROUP	
HYDRAULIC	TBA	

KEY CONSULTANT INFO		
BASIX	EFFICIENT LIVING	
SOLAR ACCESS	HEGGIES	
TRAFFIC	TTPA	

GENERAL NOTES		
DO NOT SCALE OFF THIS DRAWING. USE FIGURED DIMENSIONS ONLY. VERIFY ALL DIMENSIONS ON SITE AND RESOLVE ANY DISCREPANCIES BEFORE PROCEEDING. COPYRIGHT OF THIS DRAWING AND THE DESIGNS EXECUTED REMAIN THE PROPERTY OF TONY CARO ARCHITECTURE. BUILDER TO EXAMINE SITE AND VERIFY SITE CONDITIONS PRIOR TO COMMENCING WORK. BUILDER TO CONFIRM BUILDING SETOUT PRIOR TO COMMENCING WORK. ALL ARCHITECTURAL DRAWINGS TO BE READ IN CONJUNCTION WITH OTHER ARCHITECTURAL DETAILS, SCHEDULES AND SPECIFICATIONS. ALL ARCHITECTURAL DRAWINGS AND DOCUMENTS TO BE READ IN CONJUNCTION WITH OTHER CONSULTANTS		

BICYCLE PARKING		
LEVEL	NO. PROVIDED	
PODIUM LEVEL 3	Provided in Storage Cages - 37	
PODIUM LEVEL 2	Provided in Storage Cages - 56	
PODIUM LEVEL 1	Provided in Storage Cages - 44	
PARKING LEVEL 1	16 + 59 in Cages	
PARKING LEVEL 2	16 + 79 in Cages	
PARKING LEVEL 3	16 + 106 in Cages	
PARKING LEVEL 4	16 + 60 in Cages	
TOTAL	505	

STORAGE SCHEDULE		
LEVEL	STORAGE NO.	STORAGE (m3)
PODIUM LEVEL 3	37	185
PODIUM LEVEL 2	56	280
PODIUM LEVEL 1	44	220
PARKING LEVEL 1	59	295
PARKING LEVEL 2	79	395
PARKING LEVEL 3	106	530
PARKING LEVEL 4	60	300
TOTAL	441	2205

PARKING SCHEDULE		
LEVEL	RESIDENT PARKING	ACCESSIBLE PARKING
PODIUM LEVEL 3	63 (SA)	4 (SA)
PODIUM LEVEL 2	69 (SA)	4 (SA)
PODIUM LEVEL 1	61 (SA)	5 (SA)
PARKING LEVEL 1	31	1
PARKING LEVEL 2	103	13
PARKING LEVEL 3	103	13
PARKING LEVEL 4	108	12
TOTAL	538	52

PARKING SCHEDULE		
LEVEL	RESIDENT PARKING	ACCESSIBLE PARKING
PODIUM LEVEL 3	63 (SA)	4 (SA)
PODIUM LEVEL 2	69 (SA)	4 (SA)
PODIUM LEVEL 1	61 (SA)	5 (SA)
PARKING LEVEL 1	31	1
PARKING LEVEL 2	103	13
PARKING LEVEL 3	103	13
PARKING LEVEL 4	108	12
TOTAL	538	52

PROJECT		
RIVERFRONT APARTMENTS		
330 CHURCH STREET PARRAMATTA NSW		
DRAWING NAME		
Plan_Parking Level 04		

SCALE		
1:5000	A1	PRELIMINARY
DWG DATE	DRAWN BY	APPR BY
MAR 2011	JF	TC
PLT DATE	REV	ISSUE
12/18/14	J	18

DRAWING NUMBER		
A096		