


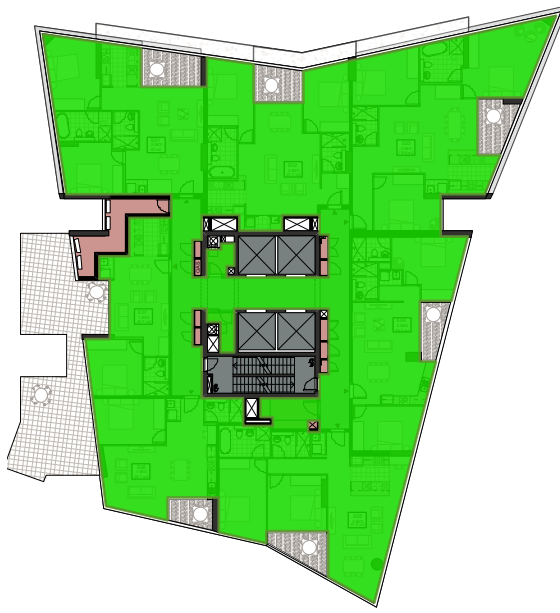
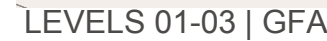


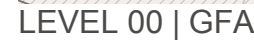


LEVELS 5-19 | GFA

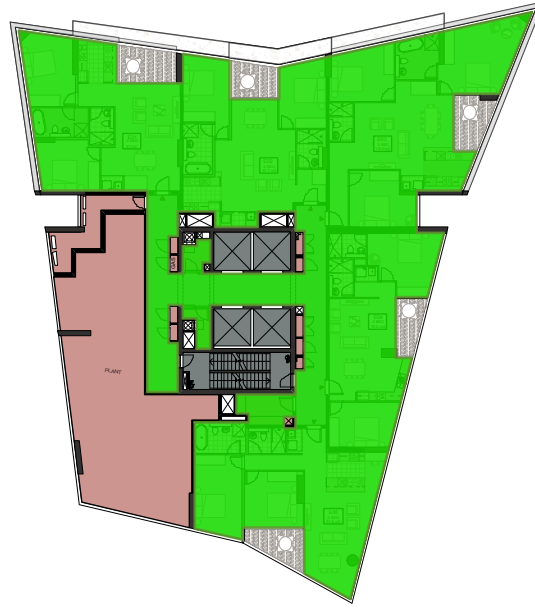


LEVEL 20 | GFA

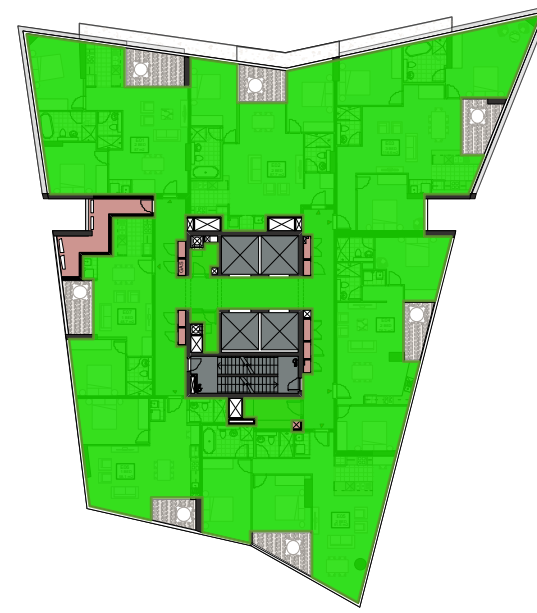


LEVELS 21-27 | GFA

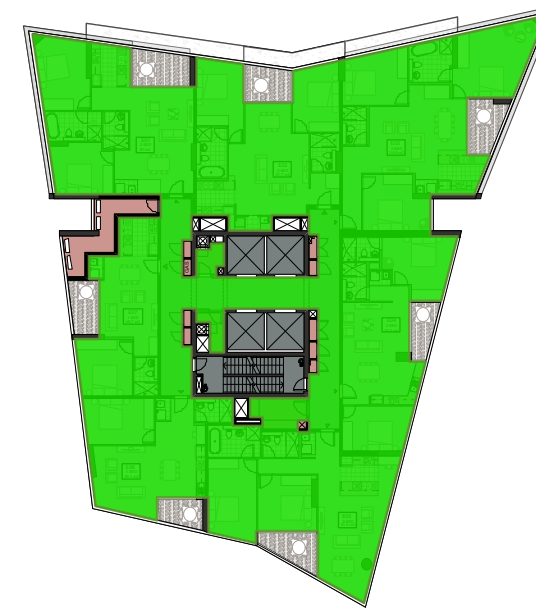


LEVEL 28-33 | GFA

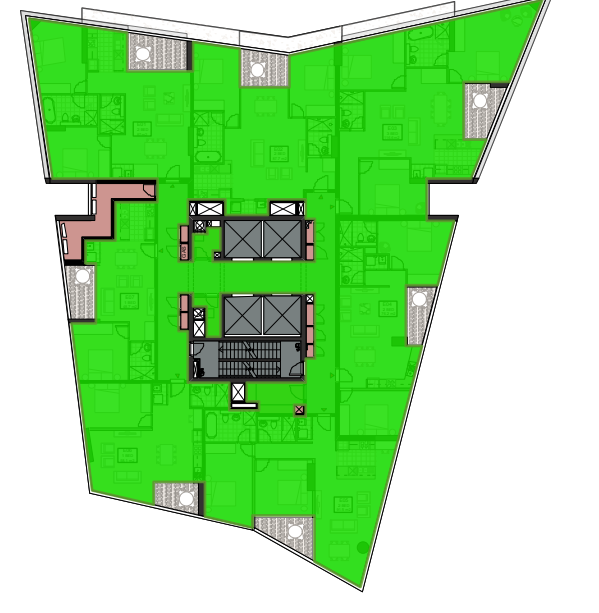


LEVEL 34-36 | GFA

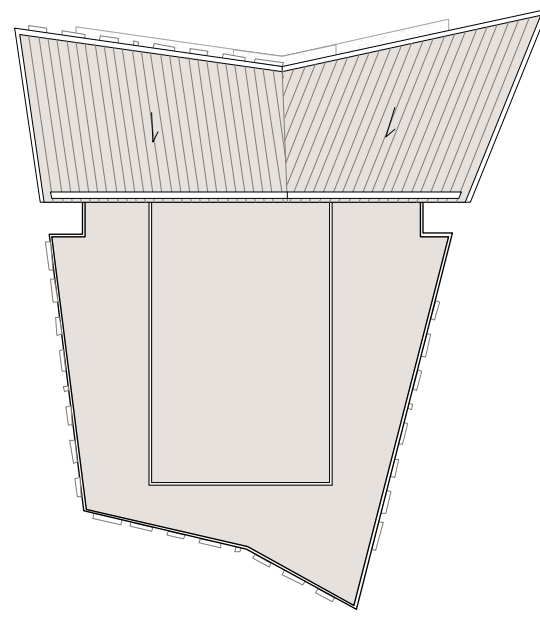

LEVELS 37-40 | GFA

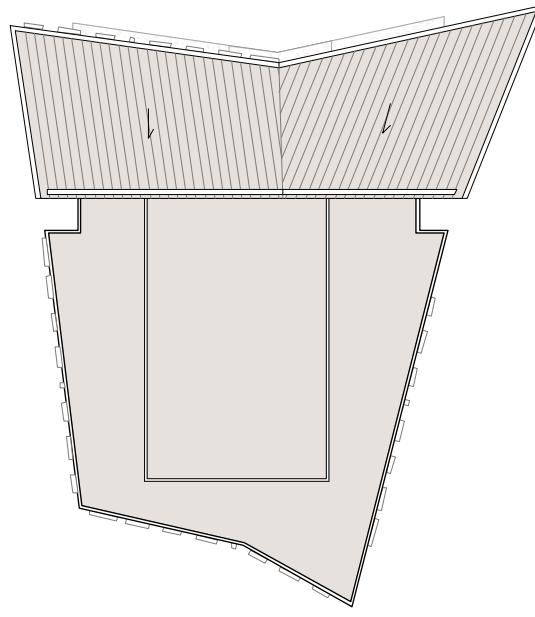

LEVELS 41-44 | GFA

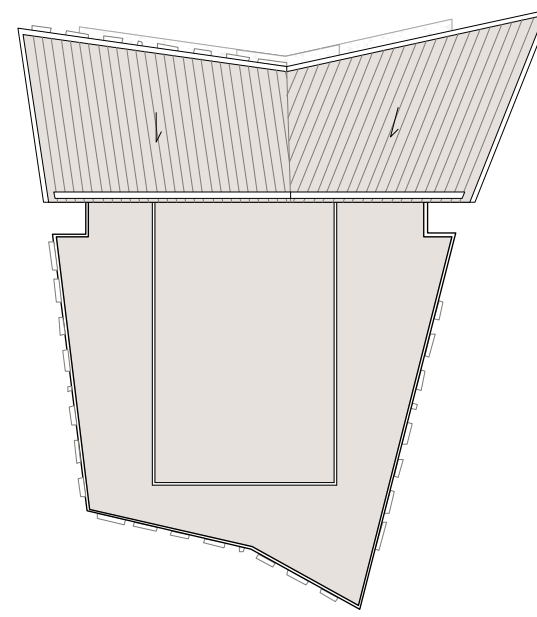

LEVELS 45-53 | GFA

LEVEL	WEST TOWER	EAST TOWER	NO. FLOORS	TOTAL
45-53	615.1		9	5535.9
41-44	606.3		4	2425.2
37-40	615.1		4	2461.2
34-36	615.1	659.3	3	3823.2
28-33	605	659.3	6	7585.8
21-27	696	659.3	7	9487.1
20	696	548	1	1244
5-19	696	659.3	15	20329.5
4	2152.4		1	2152.4
03	1486.6		1	1486.6
02	1486.6		1	1486.6
01	1486.6		1	1486.6
00 MEZZ	1394.7		1	1394.7
00	3080.8		1	3080.8
SITE AREA - 6763SQM + 720SQM BONUS				
TOTAL GFA				63978.8
FSR				8.55:1