


SHADOW DIAGRAM - WINTER SOLSTICE (JUNE 21ST) 9.00AM  
1:2000 @ A1

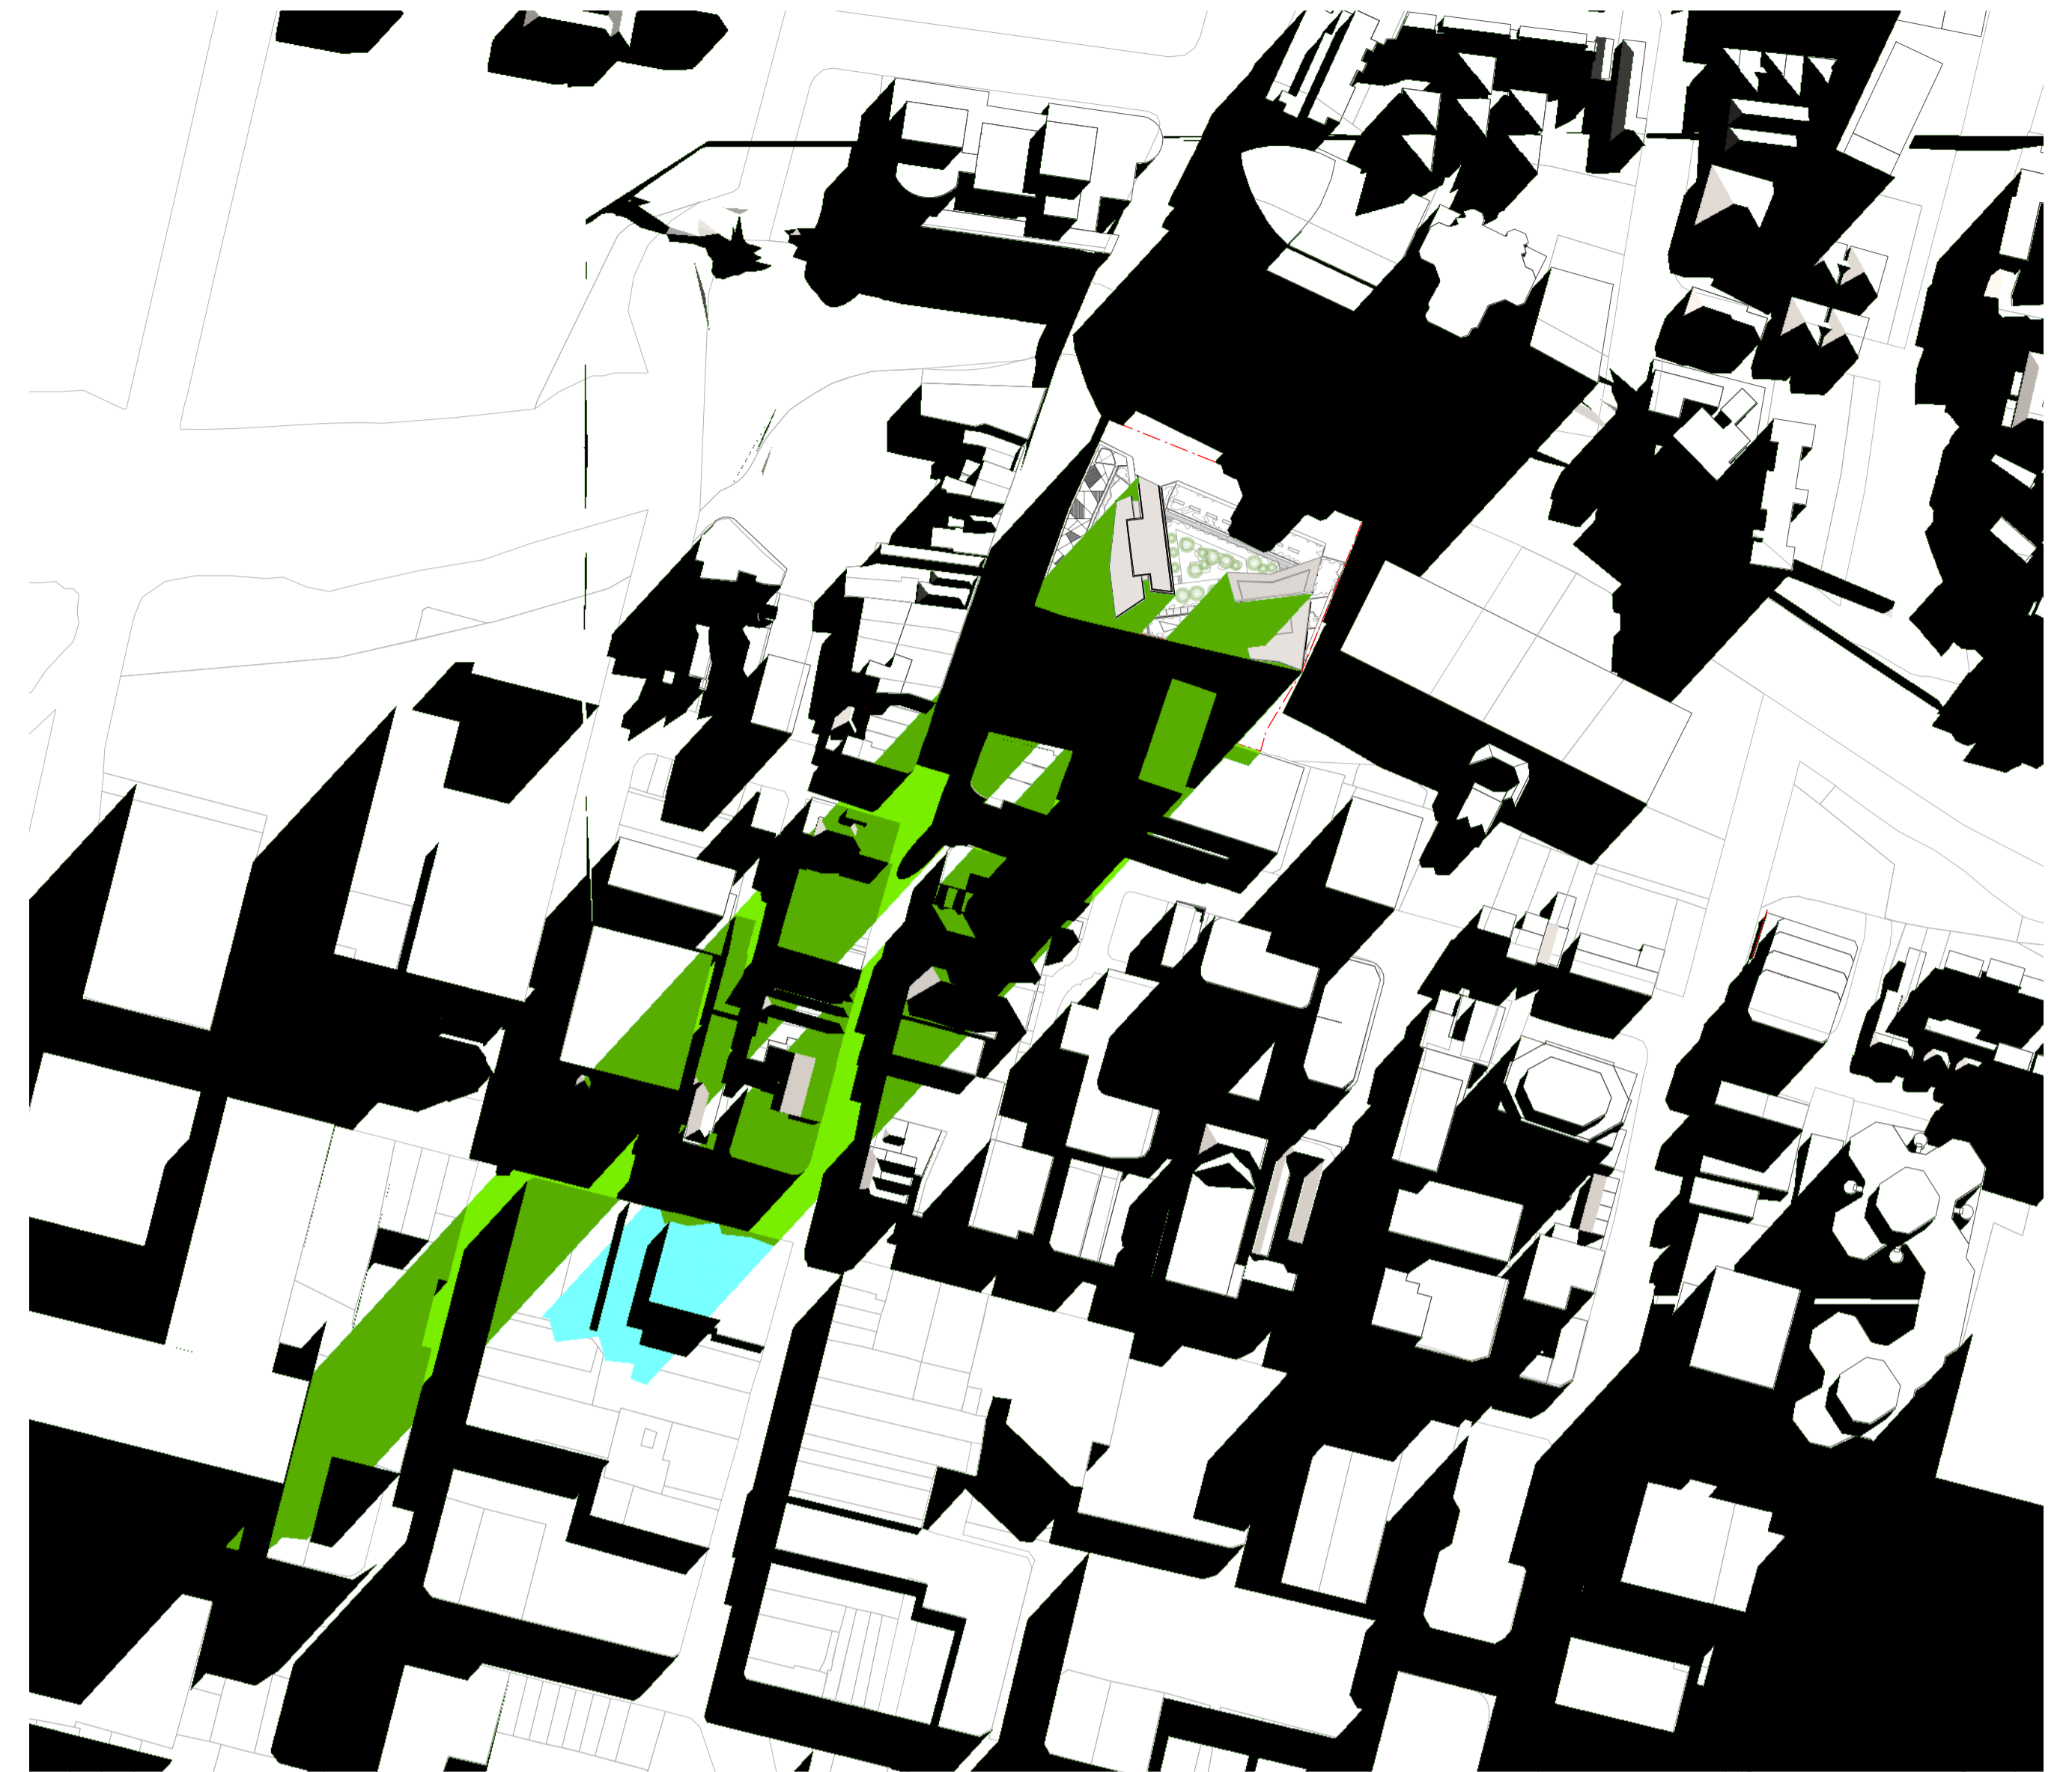

SHADOW DIAGRAM - WINTER SOLSTICE (JUNE 21ST) 9.00AM  
1:2000 @ A1

EXISTING SHADOWS
  SHADOWS - LEP 2007 compliant heights (including 10% design excellence bonus) at RL88.00
  SHADOWS - Approved building heights
  SHADOWS - Proposed

DRAWING PREPARED FOR:  
**MERITON**  
 MERITON APARTMENTS  
 LEVEL 11, MERITON TOWER  
 528 KENT STREET, SYDNEY  
 BY:  
 TONY CARO ARCHITECTURE PTY LTD  
 LEVEL 1, 2 GLEN ST MILSONS POINT  
 NSW 2061 SYDNEY AUSTRALIA  
 T 99849100 F 99849133  
 WWW.TONYCAROARCHITECTURE.COM.AU

ISSUE REGISTER		TC
4	27/01/15 Amended 2/15w Application	SM
3	10/20/14 For Discussion with Council	JF
2	27/06/13 Amended 2/15w Application	JF
1	17/07/13 Amended 2/15w Application	JF
No	Date Note	By

REVISION REGISTER		RD
B	27/01/15 East Tower Height Increase	SM
A	10/20/14 Addressed 10 Hours to East Tower	SM
No	Date Note	By


LEGEND

KEY CONSULTANT INFO	
LANDSCAPE	GUY STURT & ASSOC GUY STURT 9211 3744 guy@sturtsassociates.com.au
STRUCTURAL	MERITON GEOFF 9211 3744 guy@sturtsassociates.com.au
HYDRAULIC	TBA TBA TBA

KEY CONSULTANT INFO	
BASIX	EFFICIENT LIVING TRACEY COOLESTRACEY COOLES 9949 9332 tracy@efficientliving.com.au
SOLAR ACCESS	HEGGIES NEHAD AL-KHALIDY 9427 8100 nehad.al-khalidy@heggies.com.au
TRAFFIC	TPA ROSS NETTLE 0419 189 656 tpe@tpe.com.au

**GENERAL NOTES**  
 DO NOT SCALE OFF THIS DRAWING. USE FIGURED DIMENSIONS ONLY. VERIFY ALL DIMENSIONS ON SITE AND RESOLVE ANY DISCREPANCIES BEFORE PROCEEDING. COPYRIGHT OF THIS DRAWING AND THE DESIGNS EXECUTED REMAIN THE PROPERTY OF TONY CARO ARCHITECTURE. BUILDER TO EXAMINE SITE AND VERIFY SITE CONDITIONS PRIOR TO COMMENCING WORK. BUILDER TO CONFIRM BUILDING SETOUT PRIOR TO COMMENCING WORK. ALL ARCHITECTURAL DRAWINGS TO BE READ IN CONJUNCTION WITH OTHER ARCHITECTURAL DETAILS, SCHEDULES AND SPECIFICATIONS. ALL ARCHITECTURAL DRAWINGS AND DOCUMENTS TO BE READ IN CONJUNCTION WITH OTHER CONSULTANTS.

DRAWINGS AND SPECIFICATIONS. BUILDER TO ALLOW FOR DEFLECTION TO ALL SLABS AS REQUIRED TO STRUCTURAL ENGINEERS SPECIFICATION. CAD DOCUMENTS ARE ISSUED FOR INFORMATION ONLY. CHANGES ARE NOT TO BE MADE TO ANY DOCUMENTATION WITHOUT THE ARCHITECT'S WRITTEN APPROVAL. TCA TAKES NO RESPONSIBILITY FOR THE ELECTRONIC TRANSMISSION, DIMENSIONS OR ACCURACY OF THESE DRAWINGS. CEILING LEVEL AT NOMINATED DISTANCE FROM FINISHED FLOOR LEVEL. FOR ALL EXTERNAL LEVELS REFER TO LANDSCAPE ARCHITECT'S DRAWINGS.

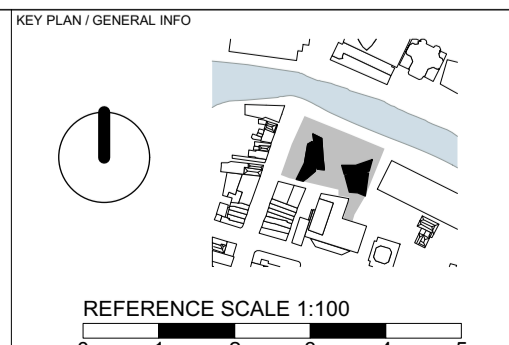

**PROJECT**  
**RIVERFRONT APARTMENTS**  
 330 CHURCH STREET  
 PARRAMATTA NSW  
**DRAWING NAME**  
 Shadow Diagrams -  
 Winter 9am

SCALE	PAGE SIZE	STATUS
1:2000	A1	A
DWG DATE	DRAWN BY	APPR BY
Date	RD	TC
PLOT DATE	REV	ISSUE
27/2/15	B	4
DRAWING NUMBER		
		A501