



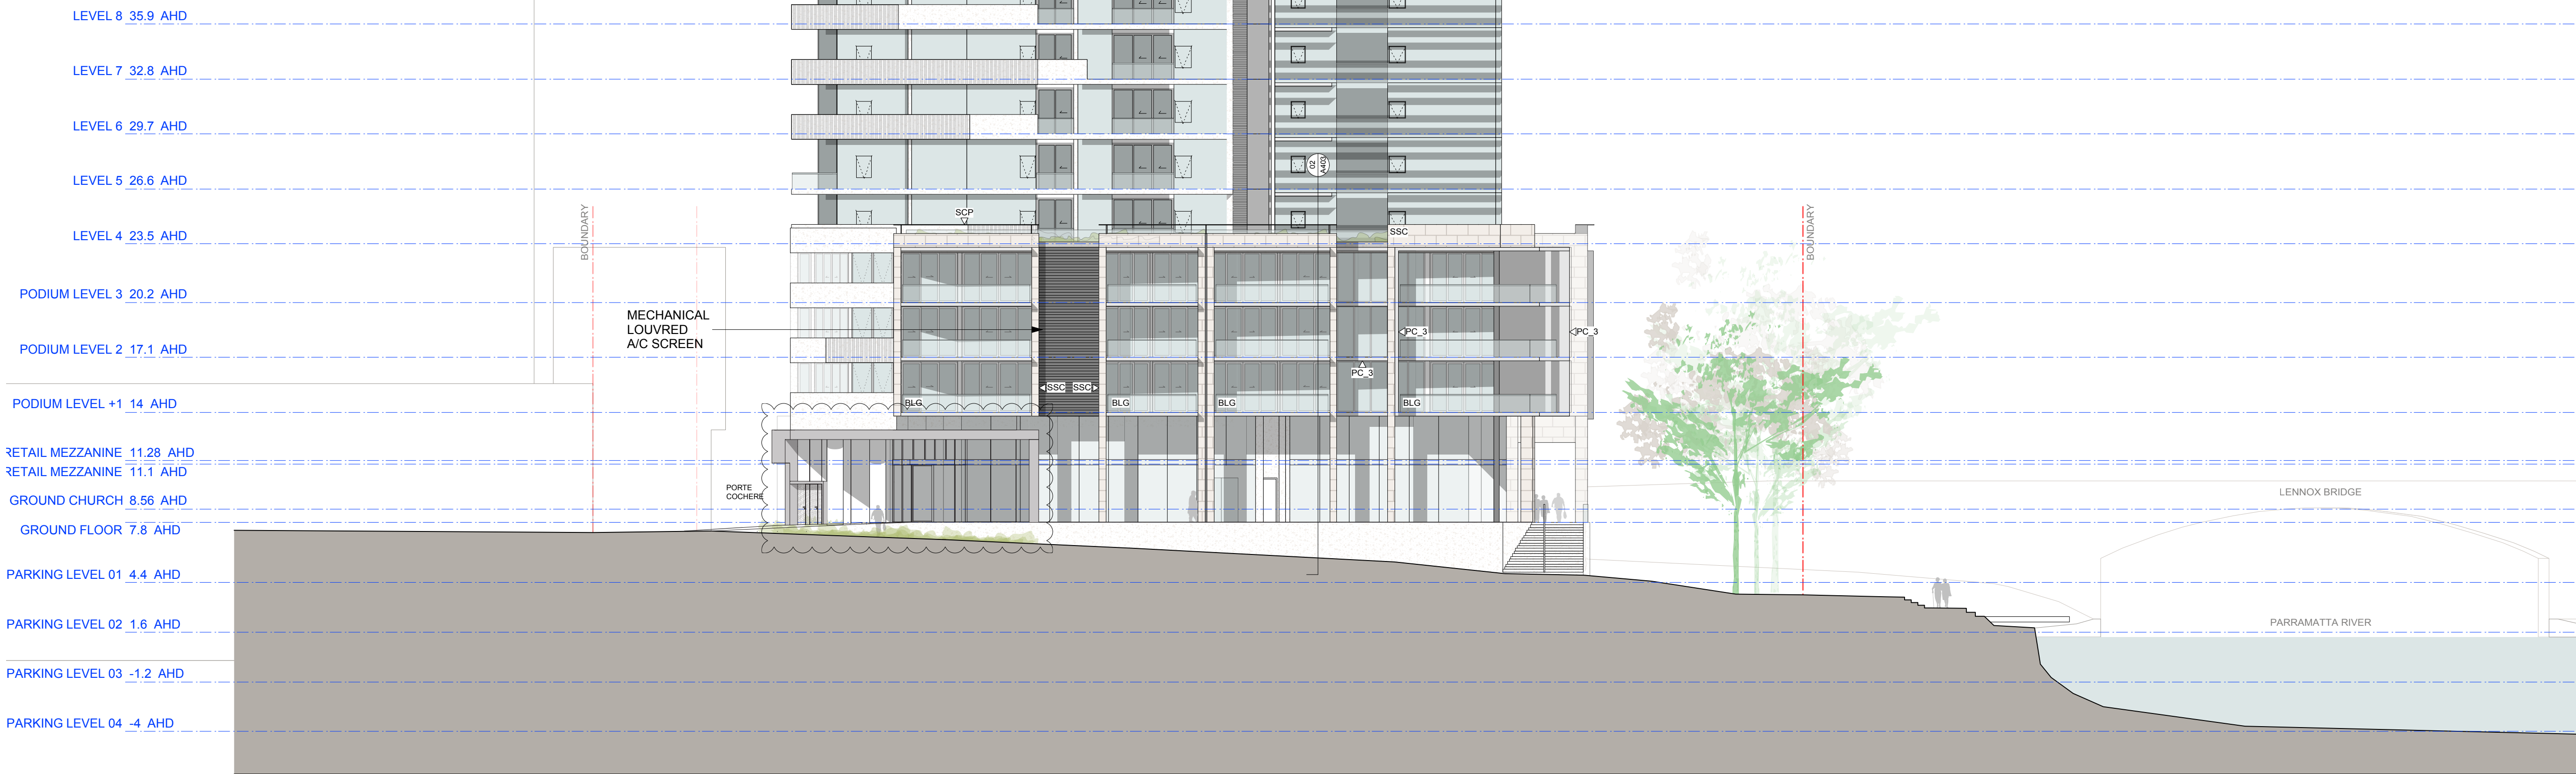

1 ELEVATION - EAST
1:200 @A1

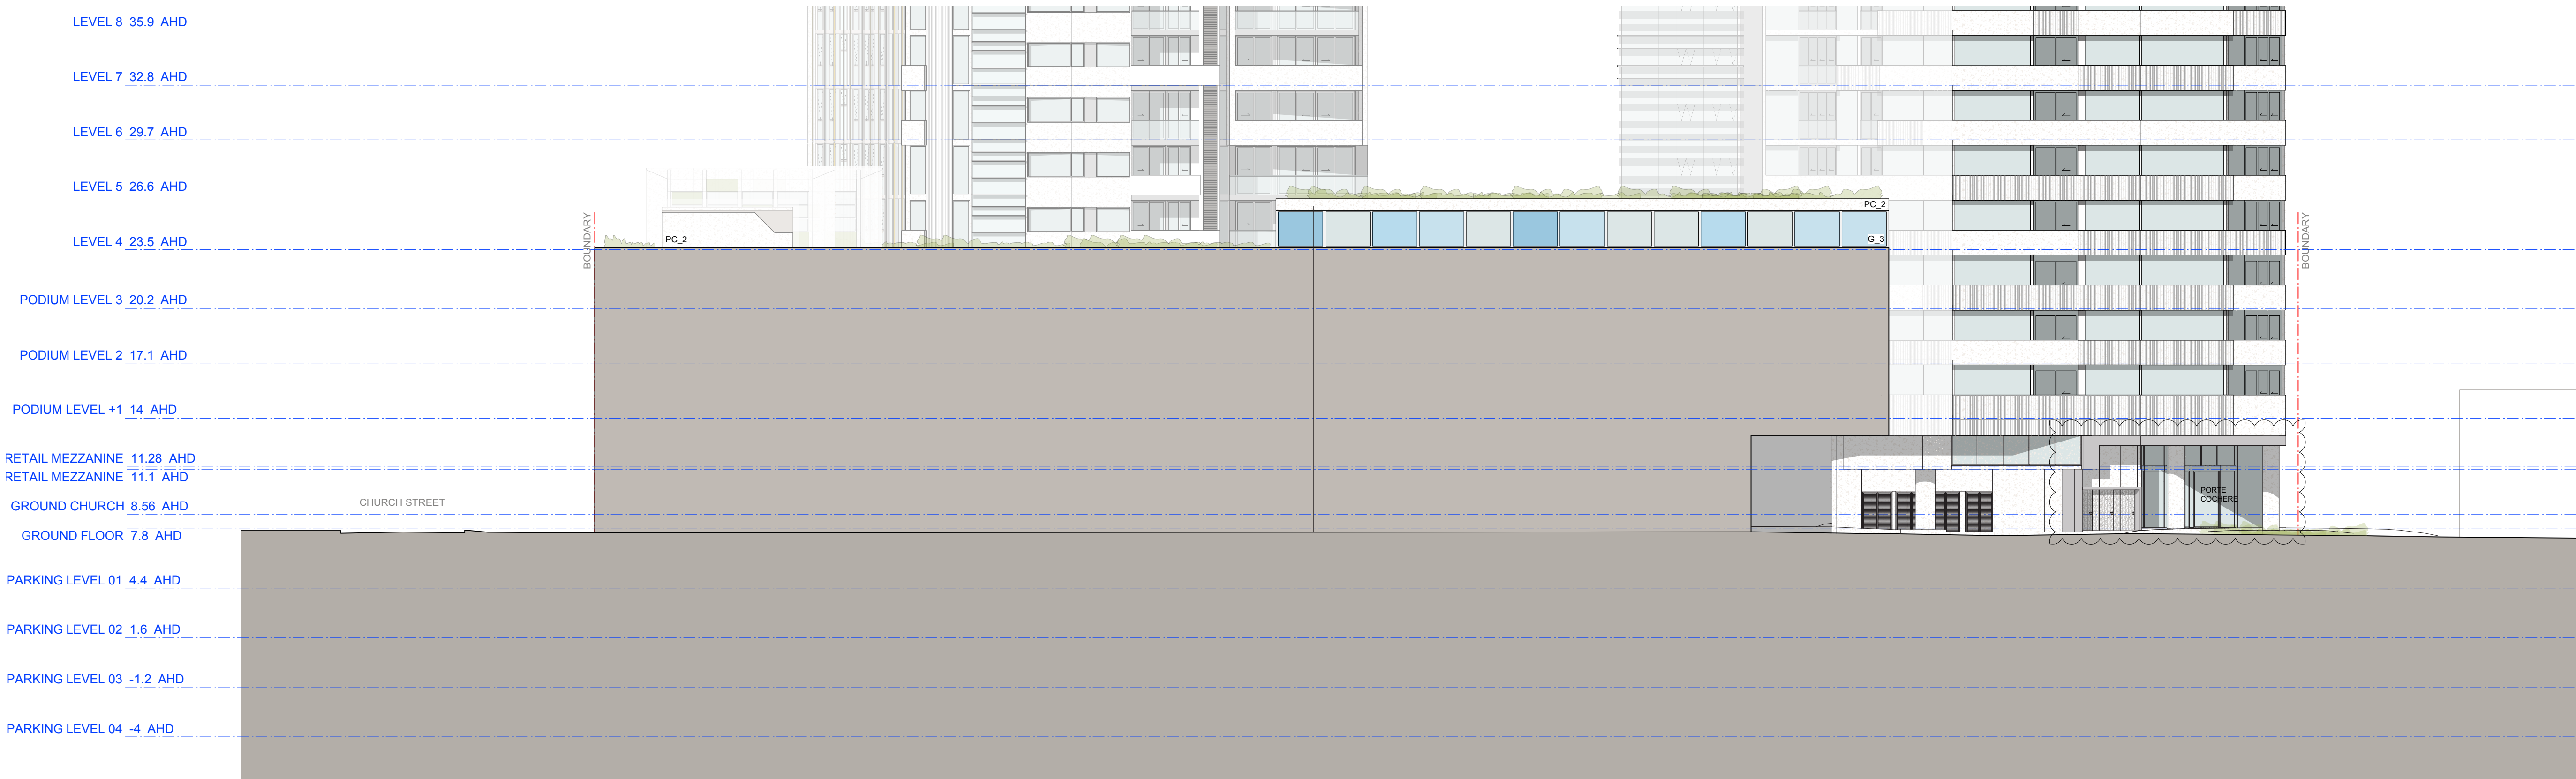

2 ELEVATION - SOUTH
1:200 @A1

GENERAL LEGEND

-ALL ARCHITECTURAL DRAWINGS AND DOCUMENTS TO BE READ IN CONJUNCTION WITH OTHER CONSULTANTS DRAWINGS AND REPORTS
-FOR ALL EXTERNAL LEVELS REFER LANDSCAPE DRAWINGS. IF
-USE FIGURE DIMENSIONS ONLY - DO NOT SCALE FROM DRAWINGS. IF
UNSURE CONFIRM DIMENSION WITH ARCHITECT PRIOR TO PROCEEDING
-COPYRIGHT TONY CARO ARCHITECTURE
-DIGITAL FILES ARE ISSUED FOR INFORMATION ONLY. CHANGES MUST NOT
BE MADE TO DOCUMENTS WITHOUT ARCHITECTS CONSENT

LEGEND - EXTERNAL FINISHES

AVB ALUMINIUM VERTICAL BLADE - VARYING DEPTHS (300, 450, 600mm)
ALS ALUMINIUM LOUVRE SCREENS
ALV ALUMINIUM LOUVRE VENTS IN 'DARK BRONZE'
BLC BALUSTRADE - GLASS
BLM BALUSTRADE - METAL
G_1 GLAZING TYPE 1 - CLEAR
G_2 GLAZING TYPE 2 - TRANSLUCENT GLASS. COLOUR TBA
G_3 GLAZING TYPE 3 - OPAQUE FILM APPLIED. COLOUR TBA

PC_1 PRECAST CONCRETE SPANDREL PANELS WITH PENETRATING PAINT
FINISH OR SIMILAR IN 'NATURAL WHITE'
PC_2 SMOOTH PRECAST CONCRETE WITH PAINTED FINISH (NATURAL
WHITE) OR SIMILAR
PC_3 SMOOTH PRECAST CONCRETE WITH PAINTED FINISH (GREY PEBBLE)
OR SIMILAR
PC_4 PRECAST CONCRETE WITH VERTICAL TEXTURE AND PENETRATING
PAINT FINISH OR SIMILAR IN 'GREY PEBBLE'
PFS PERFORATED METAL SCREEN

SSC SAW-CUT SANDSTONE CLADDING
SPF STEEL PORTAL FRAME WITH MICACEOUS PAINT FINISH
AHB ALUMINIUM HORIZONTAL BLADES IN 'DARK BRONZE'
SCP STEEL CORNICE, POWDERCOATED IN DULUX 'ELECTRO DARK
BRONZE'
VGB VERTICAL GLASS BLADE - COLOUR TBC

KEY CONSULTANT INFO

LANDSCAPE GUY STURT & ASSOC
GUY STURT
9211 3744
guy@sturtassociates.com.au

STRUCTURAL BONACCI GROUP
TIM HOARE
8247 8400
timhoare@bonaccigroup.com

HYDRAULIC TBA
TBA
TBA

KEY CONSULTANT INFO

BASIX EFFICIENT LIVING
TRACEY COOLES
9948 0332
tracey@efficientliving.com.au

SOLAR ACCESS HEGGIES
NEHAD AL-KHALIDY
9471 8100
nehad.al-khalidy@heggies.com.au


TRAFFIC TTPA
ROSS NETTLE
0416 189 656
tina@ttpa.com.au

GENERAL NOTES

DO NOT SCALE OFF THIS DRAWING. USE FIGURED
DIMENSIONS ONLY. VERIFY ALL DIMENSIONS ON
SITE AND RESOLVE ANY DISCREPANCIES BEFORE
PROCEEDING. COPYRIGHT OF THIS DRAWING AND
THE DESIGNS EXECUTED REMAIN THE PROPERTY OF
TONY CARO ARCHITECTURE. BUILDER TO
EXAMINE SITE AND VERIFY SITE CONDITIONS
PRIOR TO COMMENCING WORK. BUILDER TO
CONFIRM BUILDING SETOUT PRIOR TO
COMMENCING WORK. ALL ARCHITECTURAL
DRAWINGS TO BE READ IN CONJUNCTION WITH
OTHER ARCHITECTURAL DETAILS, SCHEDULES
AND SPECIFICATIONS. ALL ARCHITECTURAL
DRAWINGS AND DOCUMENTS TO BE READ IN
CONJUNCTION WITH OTHER CONSULTANTS

DRAWINGS AND SPECIFICATIONS. BUILDER TO
ALLOW FOR DEFLECTION TO ALL SLABS AS
REQUIRED TO STRUCTURAL ENGINEERS
SPECIFICATION. CAD DOCUMENTS ARE ISSUED
FOR INFORMATION ONLY. CHANGES ARE NOT TO
BE MADE TO ANY DOCUMENTATION WITHOUT THE
ARCHITECTS WRITTEN APPROVAL. TCA TAKES NO
RESPONSIBILITY FOR THE ELECTRONIC
TRANSMISSION. DIMENSIONS OR ACCURACY OF
THESE DRAWINGS. CEILING LEVEL AT NOMINATED
DISTANCE FROM FINISHED FLOOR LEVEL. FOR ALL
EXTERNAL LEVELS REFER TO LANDSCAPE
ARCHITECTS DRAWINGS.

KEY PLAN / GENERAL INFO

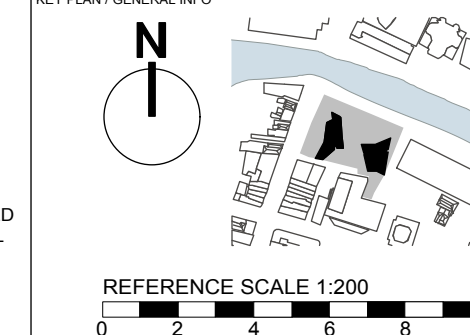

PROJECT

RIVERFRONT APARTMENTS
330 CHURCH STREET
PARRAMATTA NSW

DRAWING NAME

ELEVATIONS -
PODIUM

SCALE

1:200

PAGE SIZE

A1

STATUS

A

Date

26/3/14

Page

14

A351

100% ELEVATIONS 12.wpd