


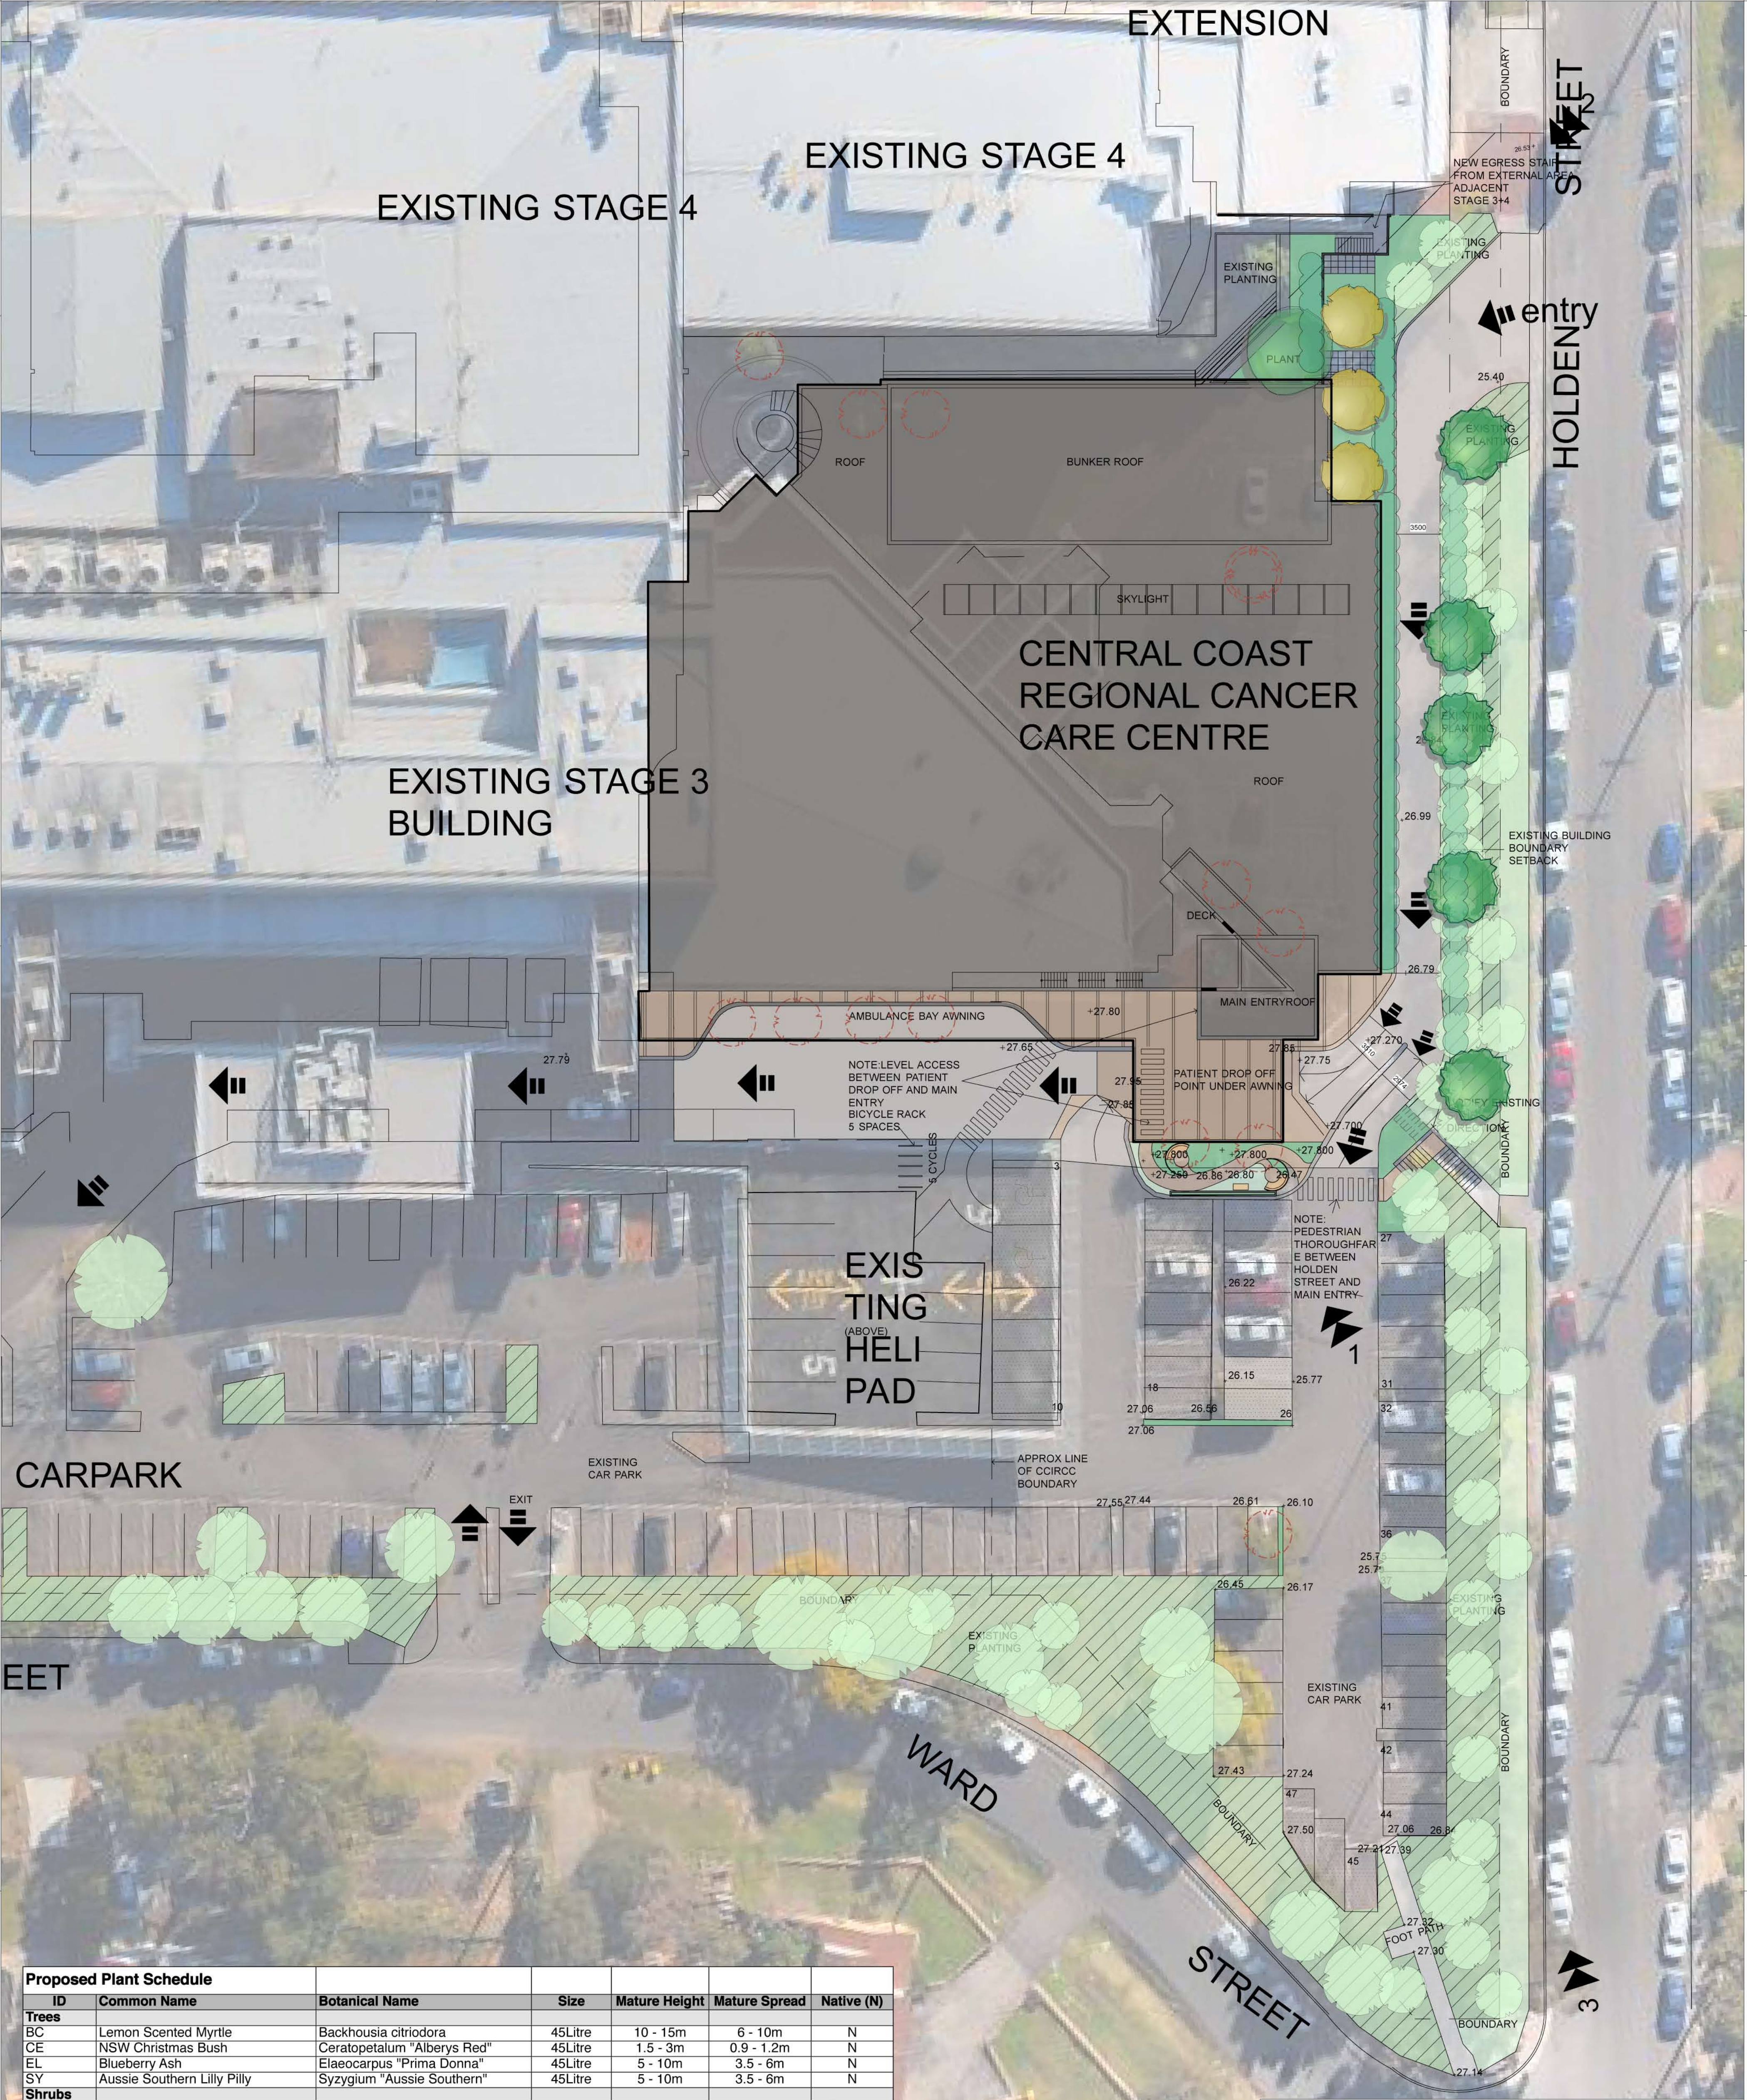

Proposed Plant Schedule						
ID	Common Name	Botanical Name	Size	Mature Height	Mature Spread	Native (N)
Trees						
BC	Lemon Scented Myrtle	Backhousia citriodora	45Litre	10 - 15m	6 - 10m	N
CE	NSW Christmas Bush	Ceratopetalum "Alberys Red"	45Litre	1.5 - 3m	0.9 - 1.2m	N
EL	Blueberry Ash	Elaeocarpus "Prima Donna"	45Litre	5 - 10m	3.5 - 6m	N
SY	Aussie Southern Lilly Pilly	Syzygium "Aussie Southern"	45Litre	5 - 10m	3.5 - 6m	N
Shrubs						
AH	Dwarf Lilly Pilly	Acmena 'Hedge Master'	200mm	0.8 - 1.0m	0.8 - 1.0m	N
BD	Heath-leaved Banksia	Banksia ericifolia dwarf	200mm	3 - 5m	3.5 - 6m	N
DE	Gynea Lily, Giant Lily	Doryanthes excelsa	200mm	1.5 - 3m	1.2 - 2.0m	N
GH	Grevillea	Grevillea 'Honey Gem'	200mm	1.5 - 3m	1.2 - 2.0m	N
GS	Superb Grevillea	Grevillea x 'Superb'	200mm	1.5 - 3m	1.2 - 2.0m	N
SA	Bush Christmas	Syzygium australe 'Bush Christmas'	200mm	1.5 - 3m	1.2 - 2.0m	N
WF	Coastal Rosemary	Westringia fruticosa 'Naringa'	200mm	0.9 - 1.5m	0.9 - 1.2m	N
Native Grasses & Ground Covers						
AF	Kangaroo Paw 'Gold Velvet'	Anigozanthos 'Gold Velvet'	150mm	0.75 - 0.9m	0.3 - 0.6m	N
GJ	Prickly Grevillea	Grevillea juniperina	150mm	0.6 - 0.75m	2.0 - 3.5m	N
DR	Spreading Flax Lily	Dianella revoluta 'Little Rev'	150mm	0.3 - 0.45m	0.3 - 0.6m	N
DT	Flax Lily	Dianella tasmanica 'Tasred'	150mm	0.75 - 0.9m	0.0 - 0.3m	N
LT	Spiny-headed mat rush	Lomandra longifolia 'Tanika'	150mm	0.45 - 0.6m	0.6 - 0.9m	N
HV	False Sarsaparilla	Hardenbergia violacea	150mm	0.75 - 0.9m	1.2 - 2.0m	N
MY	Carpet Spreading Myoporum	Myoporum parvifolium 'Yareena'	150mm	0.45 - 0.6m	0.9 - 1.2m	N
TJ	Star Jasmine	Trachelospermum jasminoides	150mm	3 - 5m	3.5 - 6m	N
WM	Mundi	Westringia fruticosa 'Mundi'	150mm	0.45 - 0.6m	0.9 - 1.2m	N

D	Revised to include canopy extension and new green space at entry	15/02/10
C	Draft for Part 3A Test for Adequacy	17/11/10
B	Draft for Part 3A Test for Adequacy	17/11/10
A	Concept Plan	20/10/10
REV	DESCRIPTION	DATE

PROJECT

**CENTRAL COAST REGIONAL
CANCER CARE CENTRE** (Gosford Hospital)
Crn Holden St & Racecourse Rd Gosford NSW 2250

PREPARED BY:

 **GREENLAND DESIGN PTY LTD** -
ABN 73 139 152 855
Landscape Architect: C. Ly I AILA
Mob.: 0403 164 198

CLIENT:

SILVER THOMAS HANLEY
HEALTH ARCHITECTURE

TITLE

LANDSCAPE CONCEPT PLAN

DRAWN BY: **CL**

SCALE: **1:250 (A1)**

DATE: 14/02/11

NO. **DoP 14**

AMD. **D**

