

REFER TO SITE SURVEY PLANS
FOR EXISTING SITE LEVELS
AND CONTOURS



- GOSFORD HOSPITAL
- AMBULANCE DROP OFF
- PATIENT DROP OFF
- MAIN ROADS
- GOSFORD TRAIN STATION
- TRAIN LINE
- SUN PATH
- PEDESTRIAN ROUTE
- WEATHER
- VIEWS
- NOISE (TRAIN LINE)
- SITE BOUNDARY
- REFURB
- NEW BUILD

rev	date	by	description
01	17.11.10	BK	DRAFT FOR PART 3A TEST FOR ADEQUACY
02	17.11.10	BK	DRAFT FOR PART 3A TEST FOR ADEQUACY

NSW HEALTH
NORTHERN SYDNEY
CENTRAL COAST
AREA HEALTH SERVICE


**CENTRAL COAST REGIONAL
CANCER CARE CENTRE**
Gosford Hospital Cnr Holden Street and Racecourse Road
GOSFORD NSW 2250

HEALTH INFRASTRUCTURE
NSW HEALTH
coffey projects
SPECIALIST LEADERS AND MANAGERS

TITLE:
SITE ANALYSIS PLAN
SCALE:
NTS
DATE:

silver thomas hanley
HEALTH ARCHITECTURE

LEVEL 3, 73 YORK STREET
SYDNEY NSW 2000
AUSTRALIA
T. +61 2 8299 4600
F. +61 2 8299 4646
E: sth@sthsydney.com.au
W: www.sth.com.au

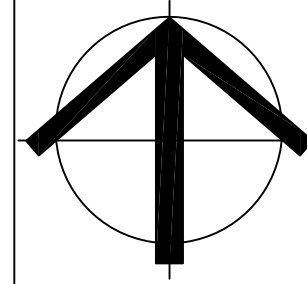

DRG No:
DoP 03
REVISION:
02