


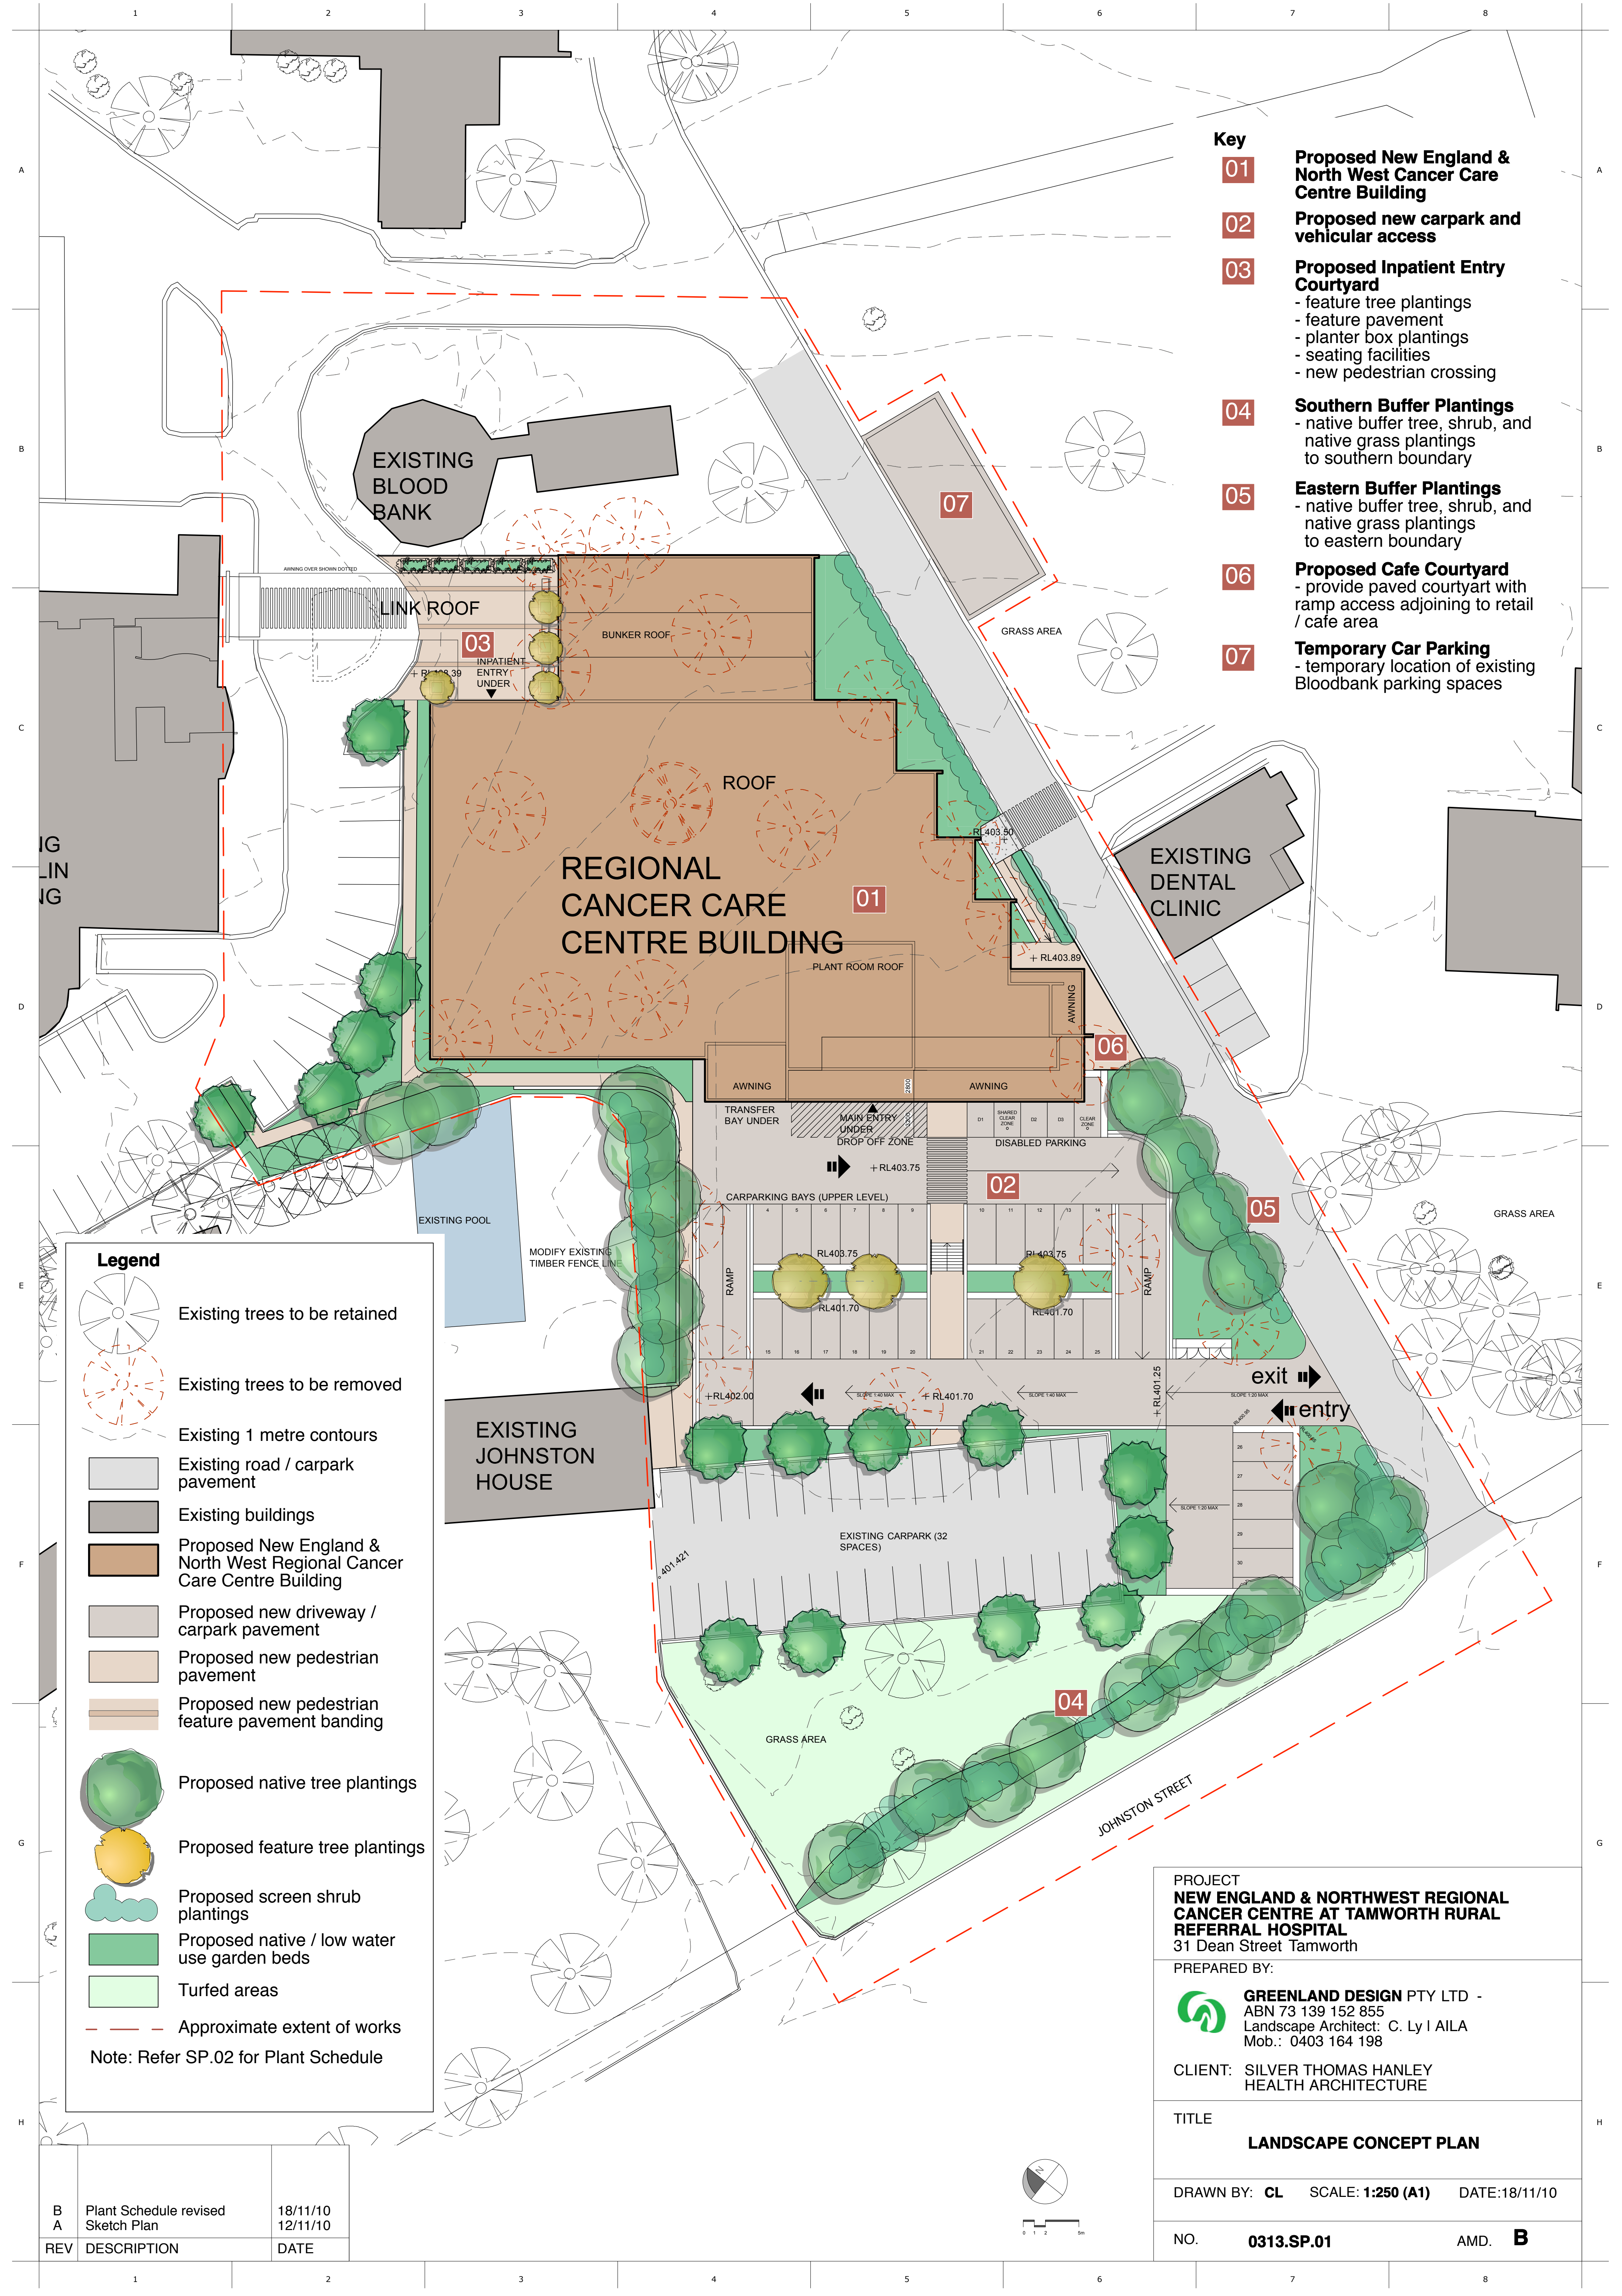

- Key**
- 01** Proposed New England & North West Cancer Care Centre Building
 - 02** Proposed new carpark and vehicular access
 - 03** Proposed Inpatient Entry Courtyard
 - feature tree plantings
 - feature pavement
 - planter box plantings
 - seating facilities
 - new pedestrian crossing
 - 04** Southern Buffer Plantings
 - native buffer tree, shrub, and native grass plantings to southern boundary
 - 05** Eastern Buffer Plantings
 - native buffer tree, shrub, and native grass plantings to eastern boundary
 - 06** Proposed Cafe Courtyard
 - provide paved courtyard with ramp access adjoining to retail / cafe area
 - 07** Temporary Car Parking
 - temporary location of existing Bloodbank parking spaces

Legend

- Existing trees to be retained
 - Existing trees to be removed
 - Existing 1 metre contours
 - Existing road / carpark pavement
 - Existing buildings
 - Proposed New England & North West Regional Cancer Care Centre Building
 - Proposed new driveway / carpark pavement
 - Proposed new pedestrian pavement
 - Proposed new pedestrian feature pavement banding
 - Proposed native tree plantings
 - Proposed feature tree plantings
 - Proposed screen shrub plantings
 - Proposed native / low water use garden beds
 - Turfed areas
 - Approximate extent of works
- Note: Refer SP.02 for Plant Schedule

PROJECT
**NEW ENGLAND & NORTHWEST REGIONAL
CANCER CENTRE AT TAMWORTH RURAL
REFERRAL HOSPITAL**
31 Dean Street Tamworth

PREPARED BY:
 GREENLAND DESIGN PTY LTD -
ABN 73 139 152 855
Landscape Architect: C. Ly I AILA
Mob.: 0403 164 198

CLIENT: SILVER THOMAS HANLEY
HEALTH ARCHITECTURE

TITLE
LANDSCAPE CONCEPT PLAN

DRAWN BY: **CL** SCALE: **1:250 (A1)** DATE: 18/11/10

NO. **0313.SP.01** AMD. **B**

B	Plant Schedule revised	18/11/10
A	Sketch Plan	12/11/10
REV	DESCRIPTION	DATE