


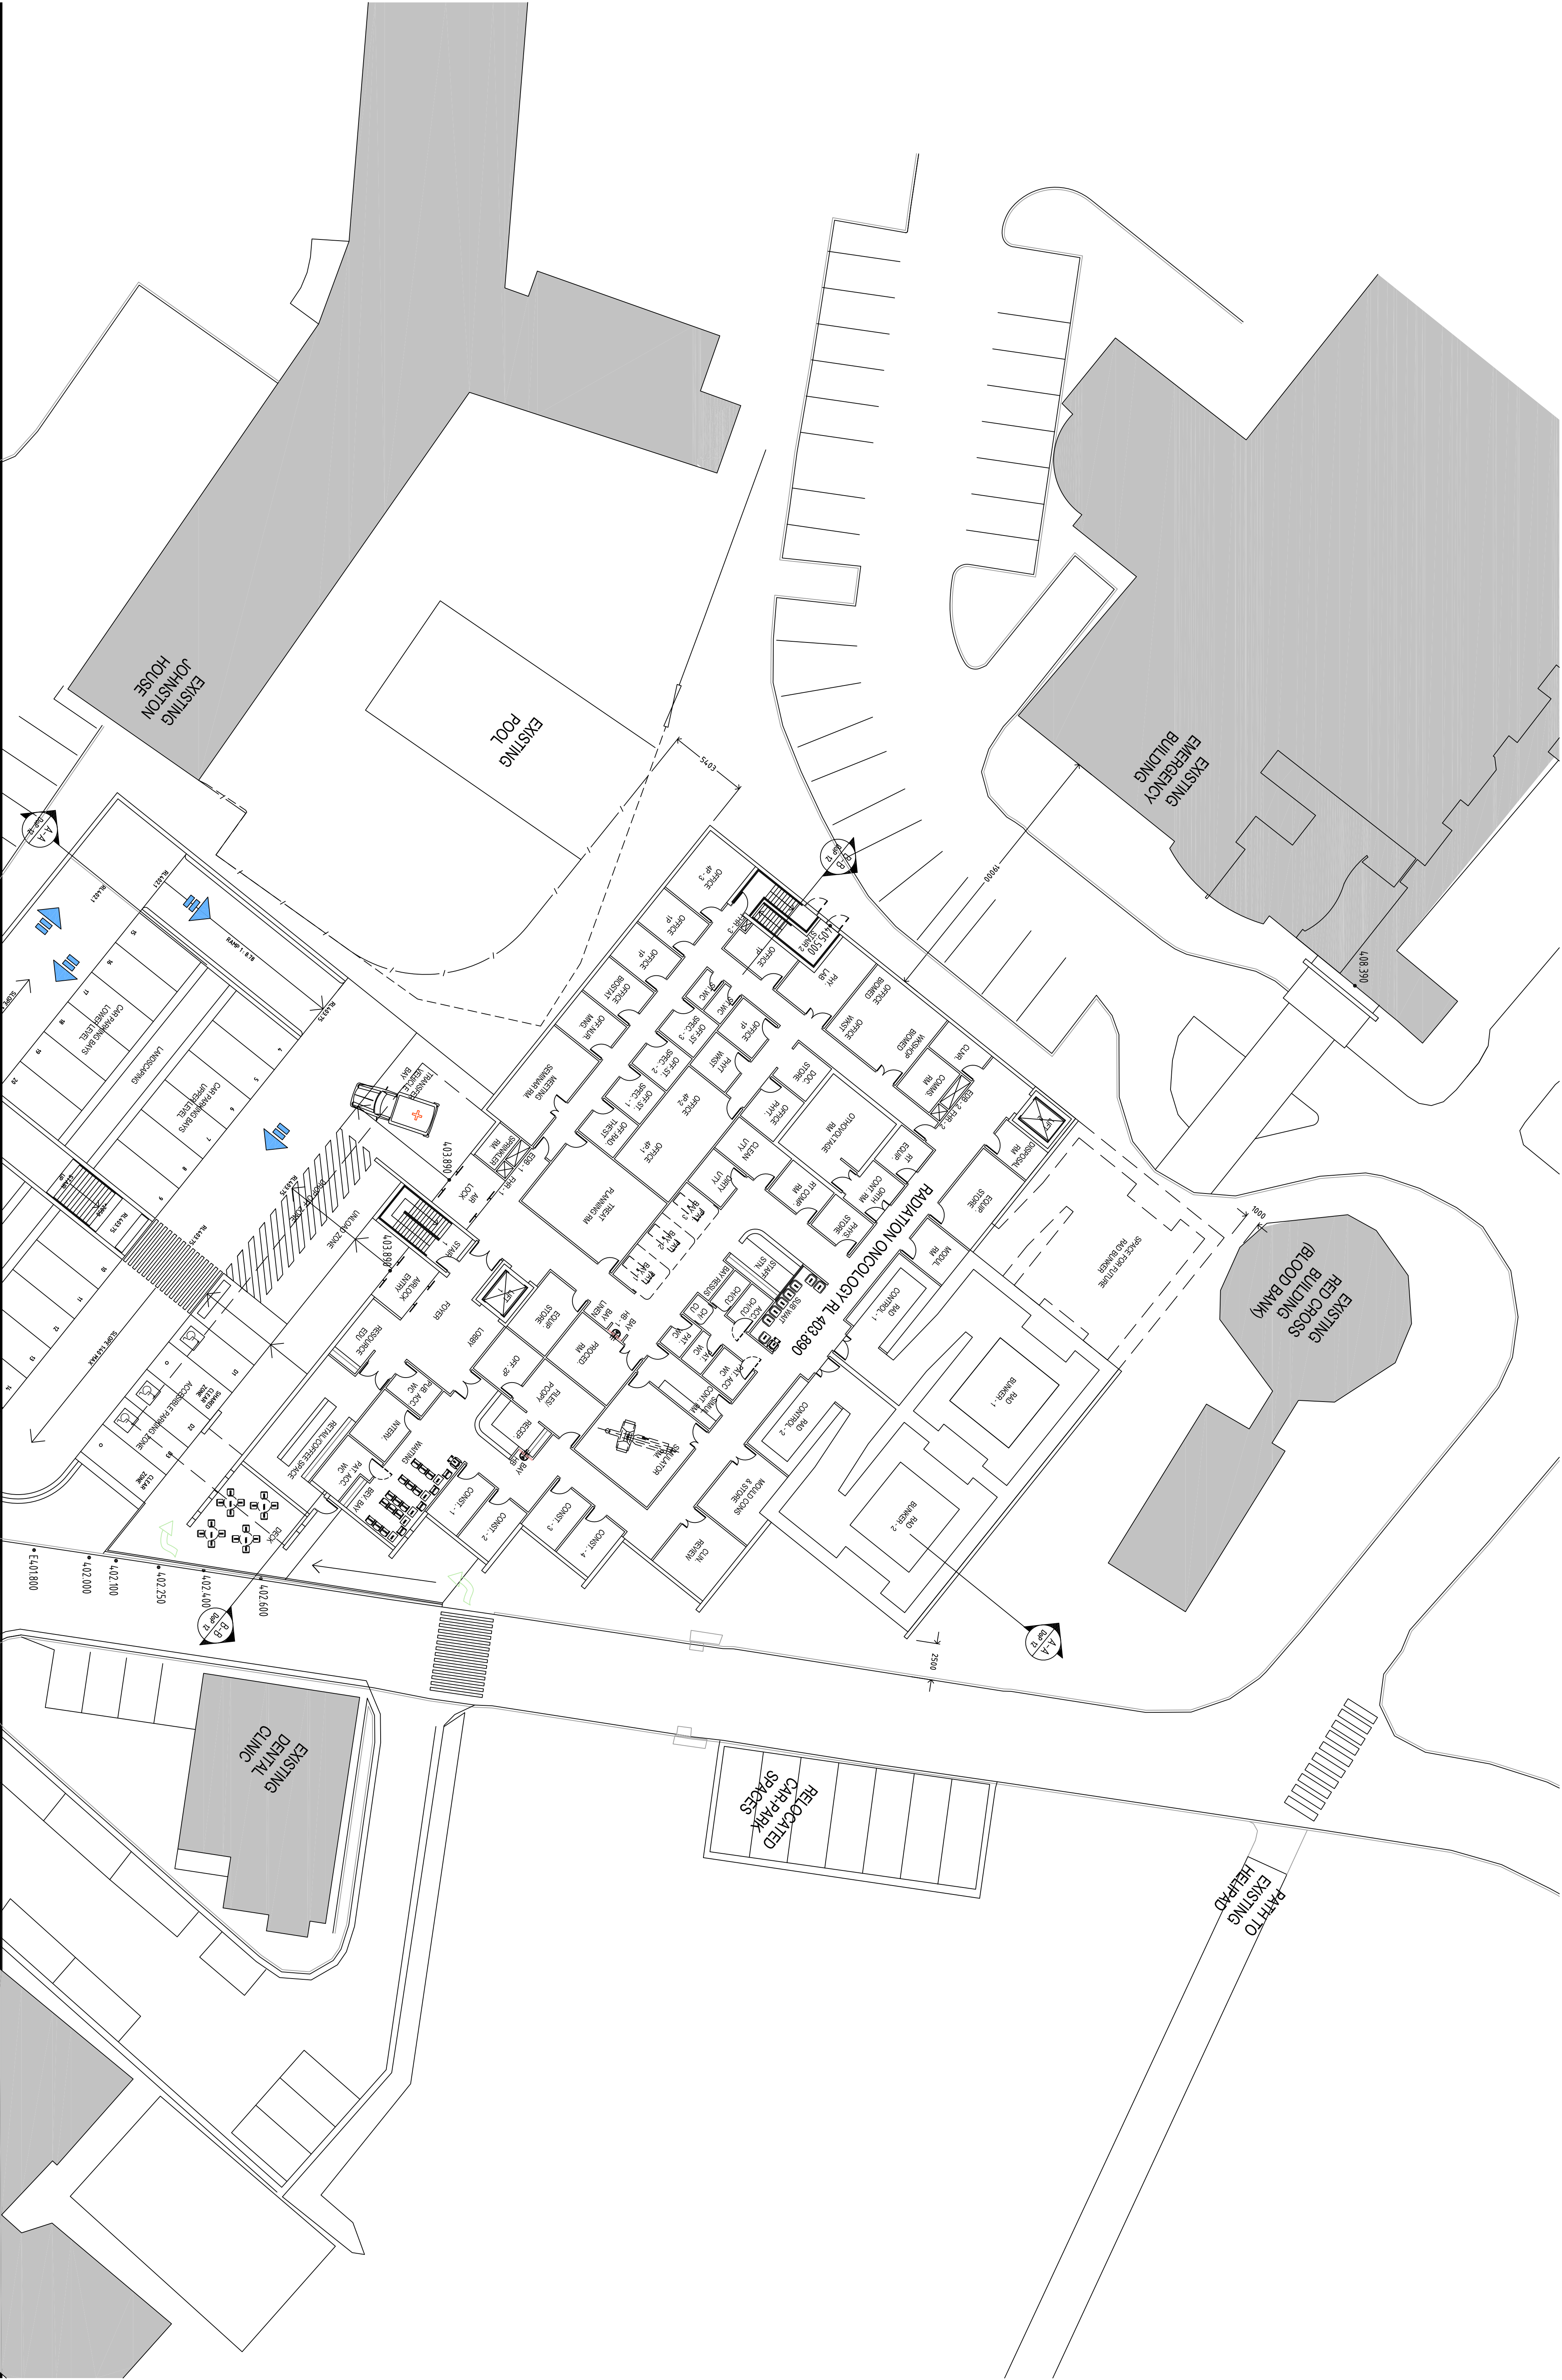

rev	date	by	description	title	scale	date	level	location	contact	revision
01	12.11.10	DJM	PART 3A TEST FOR ADEQUACY	FLOOR PLAN LEVEL 1	1 : 200	12. Nov. 2010	LEVEL 3, 73 YORK STREET SYDNEY NSW 2000 AUSTRALIA	T. +61 2 8299 4600 F. +61 2 8299 4646 E. sth@sthsilver.com.au W. www.sth.com.au		