




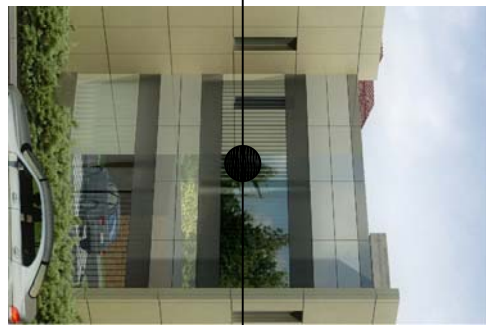

① Full height glazing + glass spandrel

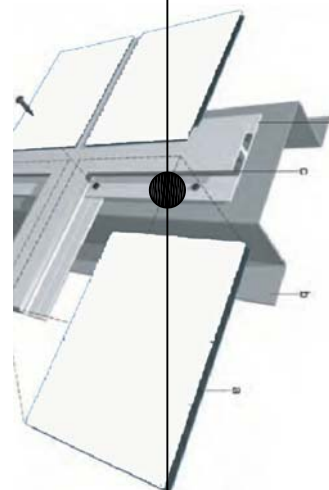

2 TYPE A panel and aluminium framed strip windows

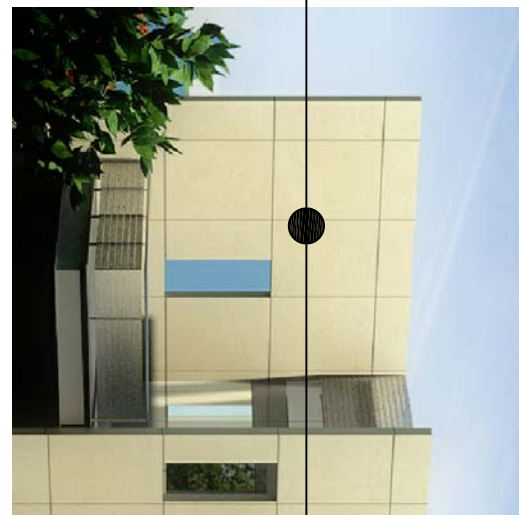


③ TYPE B panel and aluminium framed window infill



4 Steel structure awning



⑤ Off-form concrete (applied texture finish)

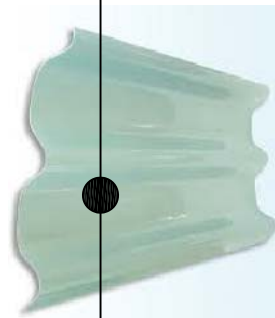

7 Translucent fibreglas cladding to exterior handrails and awning bulkheads

© Copyright Silver Thomas Hanley Inc This document may be used by you or your company for internal purposes only. Copyright law forbids others from reproducing this document without written permission. If it should be found that anyone has reproduced this document without written permission, the copyright owner will take appropriate legal action.					
rev	date	by	description		
01	12.11.10	DJM	PART 3A TEST FOR ADOQUACY		
02	19.11.10	DJM	PART 3A TEST FOR ADOQUACY		
HUNTER NEW ENGLAND REGIONAL CANCER CENTRE  NSW HEALTH			THE NEW ENGLAND NORTH WEST REGIONAL CANCER CENTRE (NENW RCC) AT TAMWORTH		
 NSW GOVERNMENT  HEALTH INFRASTRUCTURE PROJECTS SPECIALIST LEADERS AND MANAGERS			TITLE: SYDNEY NSW 2000 SCALE: SAMPLE BOARD DATE: 12. Nov. 2010		
 silver thomas hanley HEALTH ARCHITECTURE			LEVEL: 3, 73 YORK STREET AUSTRALIA T. +61 2 8239 4600 F. +61 2 8239 4646 E: sth@sthsydney.com.au WE: www.sth.com.au		
			DRG No:		
			DOP 14		
			REVISION:		
			02		