


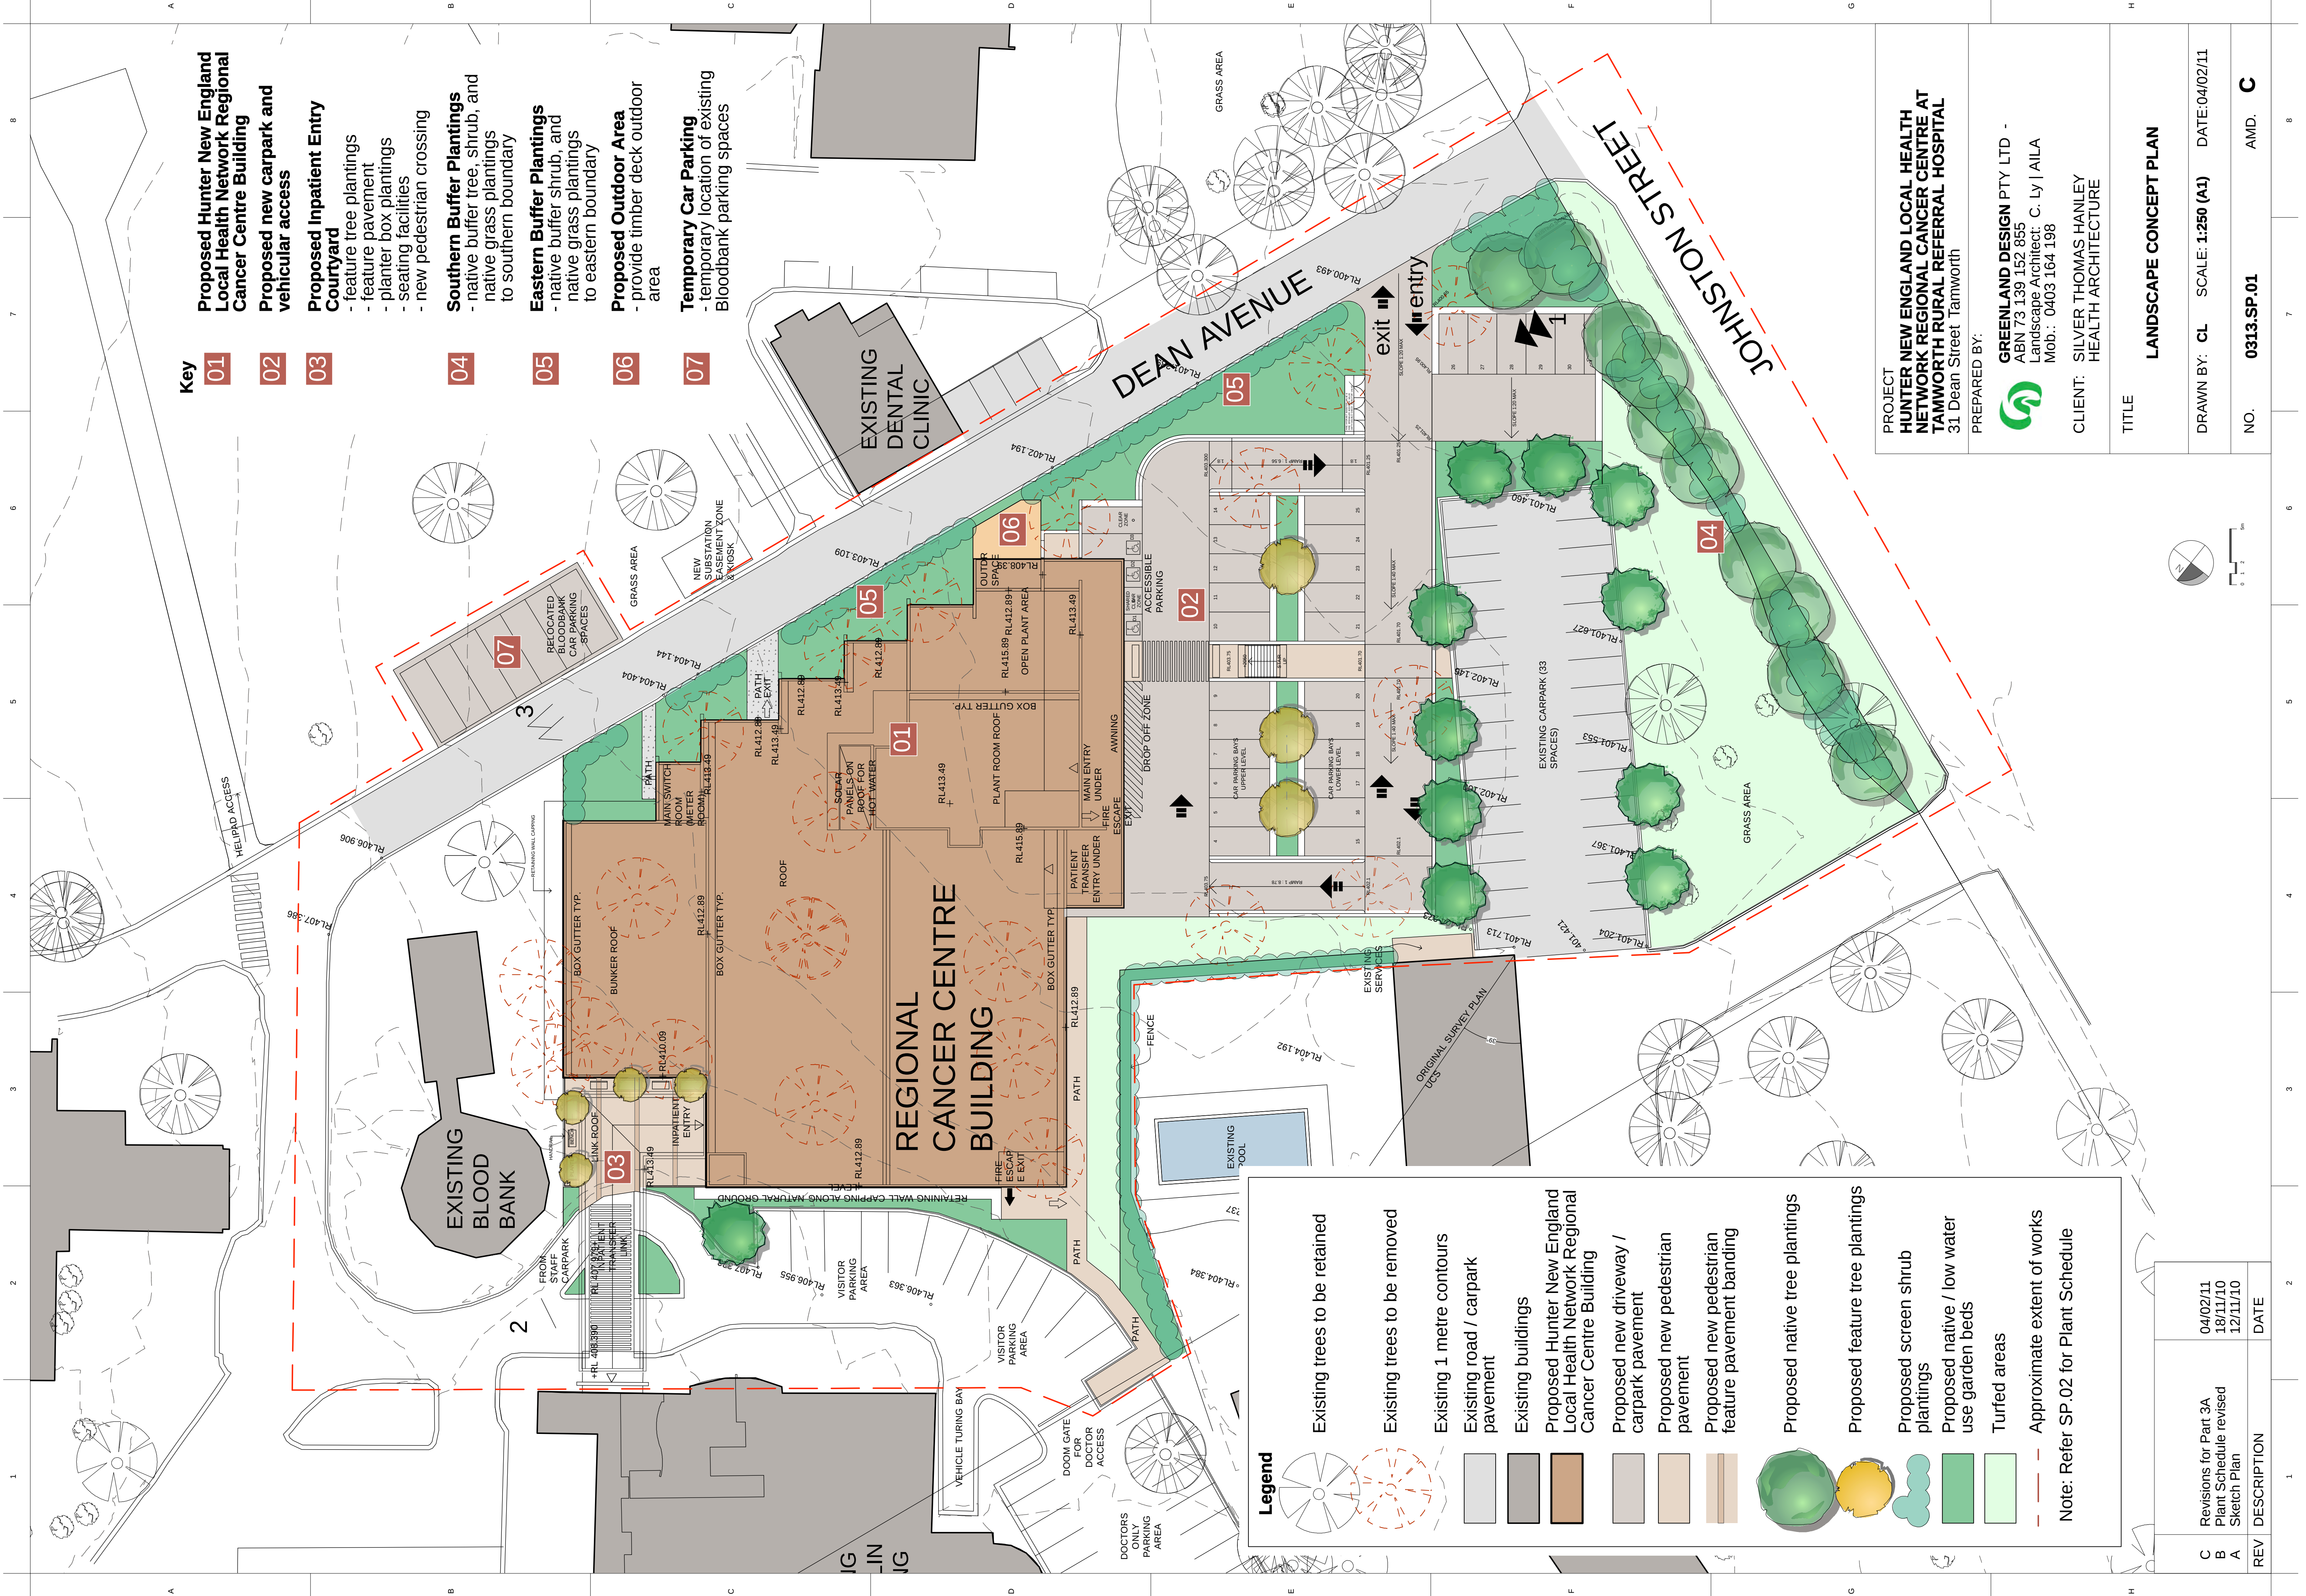

- Key**
- 01 Proposed Hunter New England Local Health Network Regional Cancer Centre Building
 - 02 Proposed new carpark and vehicular access
 - 03 Proposed Inpatient Entry Courtyard
 - 04 Southern Buffer Plantings
 - 05 Eastern Buffer Plantings
 - 06 Proposed Outdoor Area
 - 07 Temporary Car Parking

- feature tree plantings
- feature pavement
- planter box plantings
- seating facilities
- new pedestrian crossing
- native buffer tree, shrub, and native grass plantings to southern boundary
- native buffer shrub, and native grass plantings to eastern boundary
- provide timber deck outdoor area
- temporary location of existing Bloodbank parking spaces

PROJECT
HUNTER NEW ENGLAND LOCAL HEALTH NETWORK REGIONAL CANCER CENTRE AT TAMWORTH RURAL REFERRAL HOSPITAL
31 Dean Street Tamworth

PREPARED BY:



GREENLAND DESIGN PTY LTD -
ABN 73 139 152 855
Landscape Architect: C. Ly | AILA
Mob.: 0403 164 198


CLIENT:
SILVER THOMAS HANLEY
HEALTH ARCHITECTURE

TITLE

LANDSCAPE CONCEPT PLAN

DRAWN BY: **CL** SCALE: **1:250 (A1)** DATE: 04/02/11

NO. **0313.SP.01** AMD. **C**

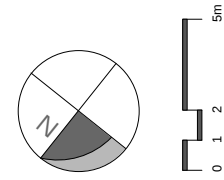

Legend

- Existing trees to be retained
- Existing trees to be removed
- Existing 1 metre contours
- Existing road / carpark pavement
- Existing buildings
- Proposed Hunter New England Local Health Network Regional Cancer Centre Building
- Proposed new driveway / carpark pavement
- Proposed new pedestrian pavement
- Proposed new pedestrian feature pavement banding
- Proposed native tree plantings
- Proposed feature tree plantings
- Proposed screen shrub plantings
- Proposed native / low water use garden beds
- Turfed areas
- Approximate extent of works

Note: Refer SP.02 for Plant Schedule

REV	DESCRIPTION	DATE
C	Revisions for Part 3A	04/02/11
B	Plant Schedule revised	18/11/10
A	Sketch Plan	12/11/10