
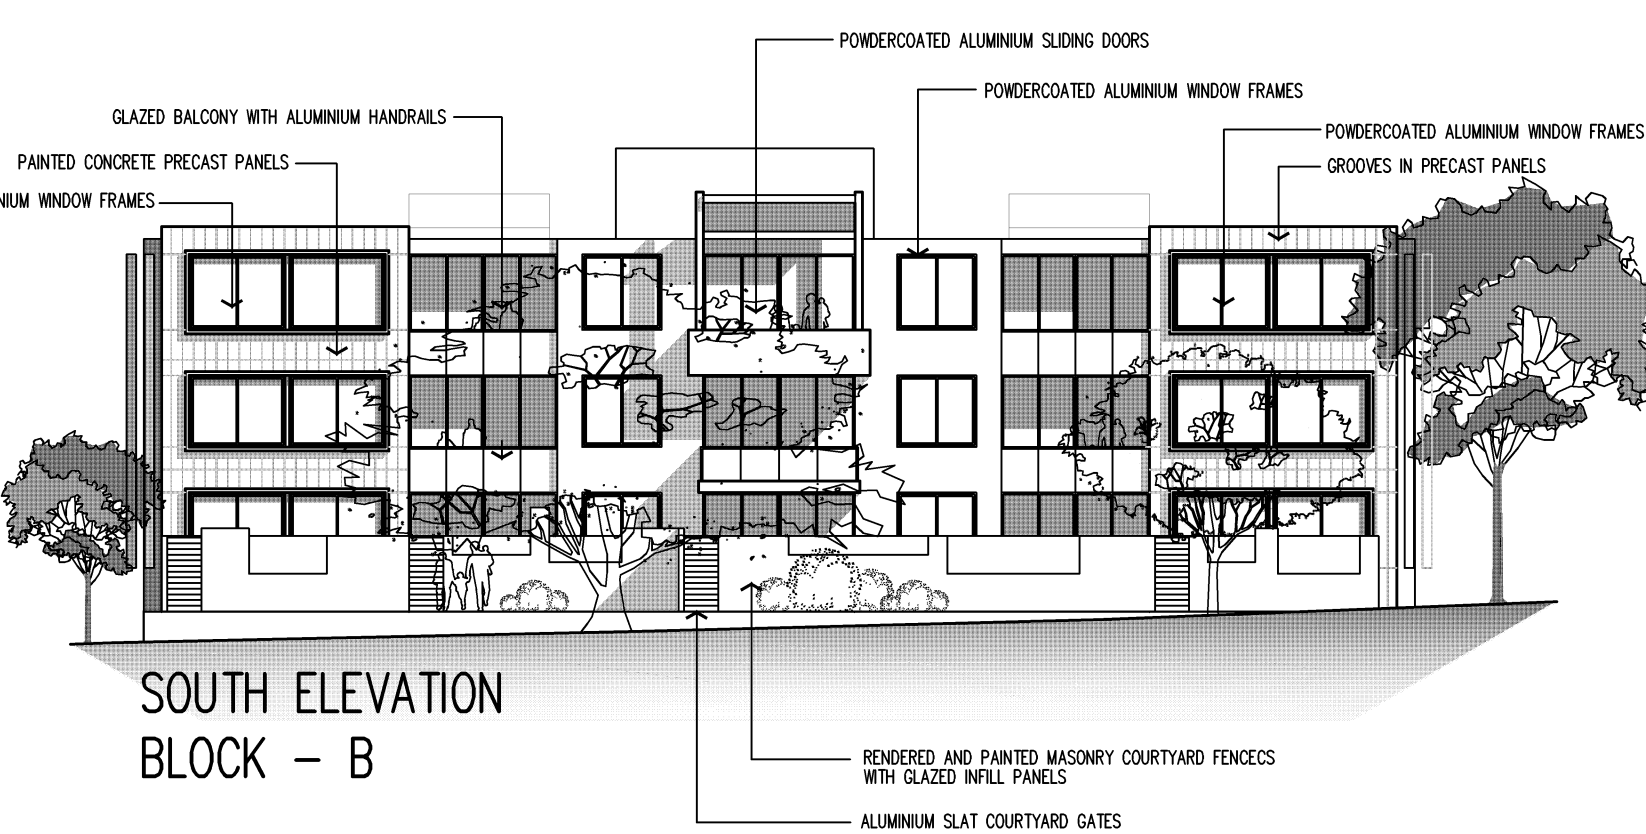
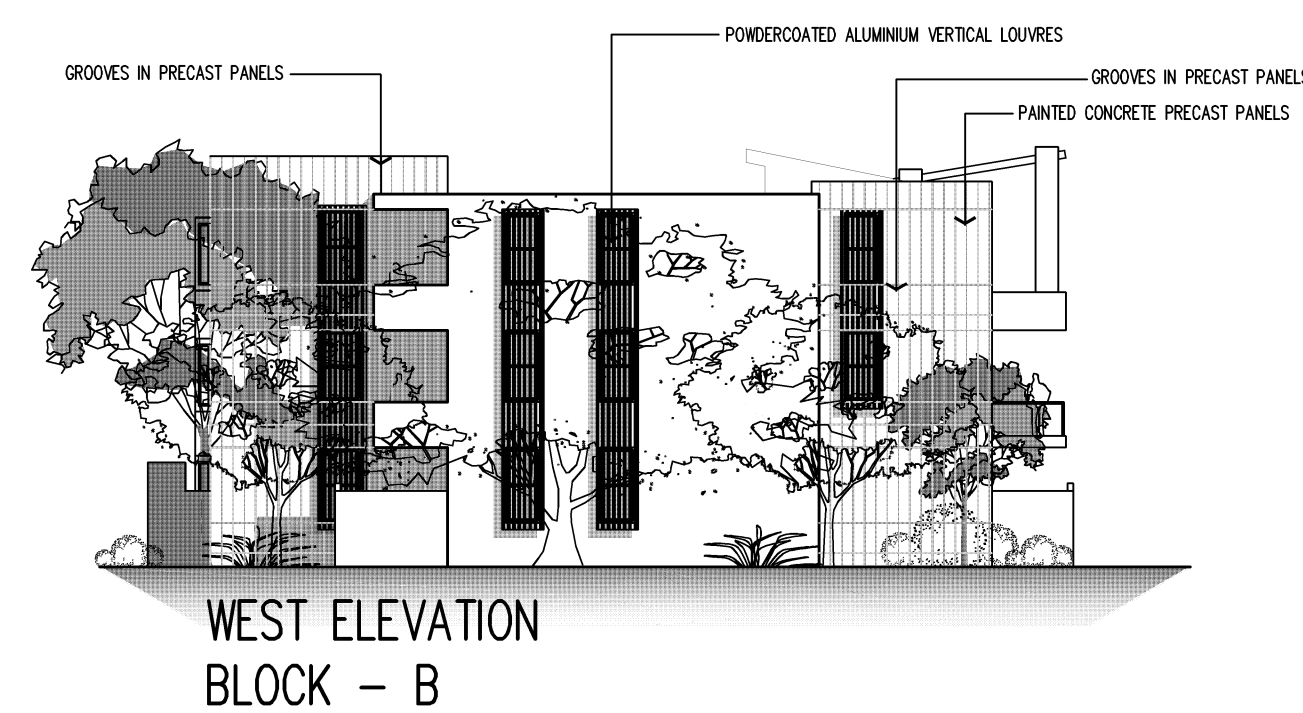


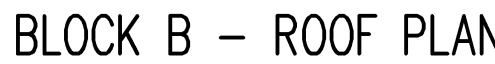

SCALE 1:200

PLANS AND