



10 CARS FOR RIDE MEDICAL CENTRE
AS PER DA :
- DEVELOPMENT CONSENT NO.
A2822 24.07.80
- DA CONSENT NO. A4727 12.03.86

FOURTH AVENUE

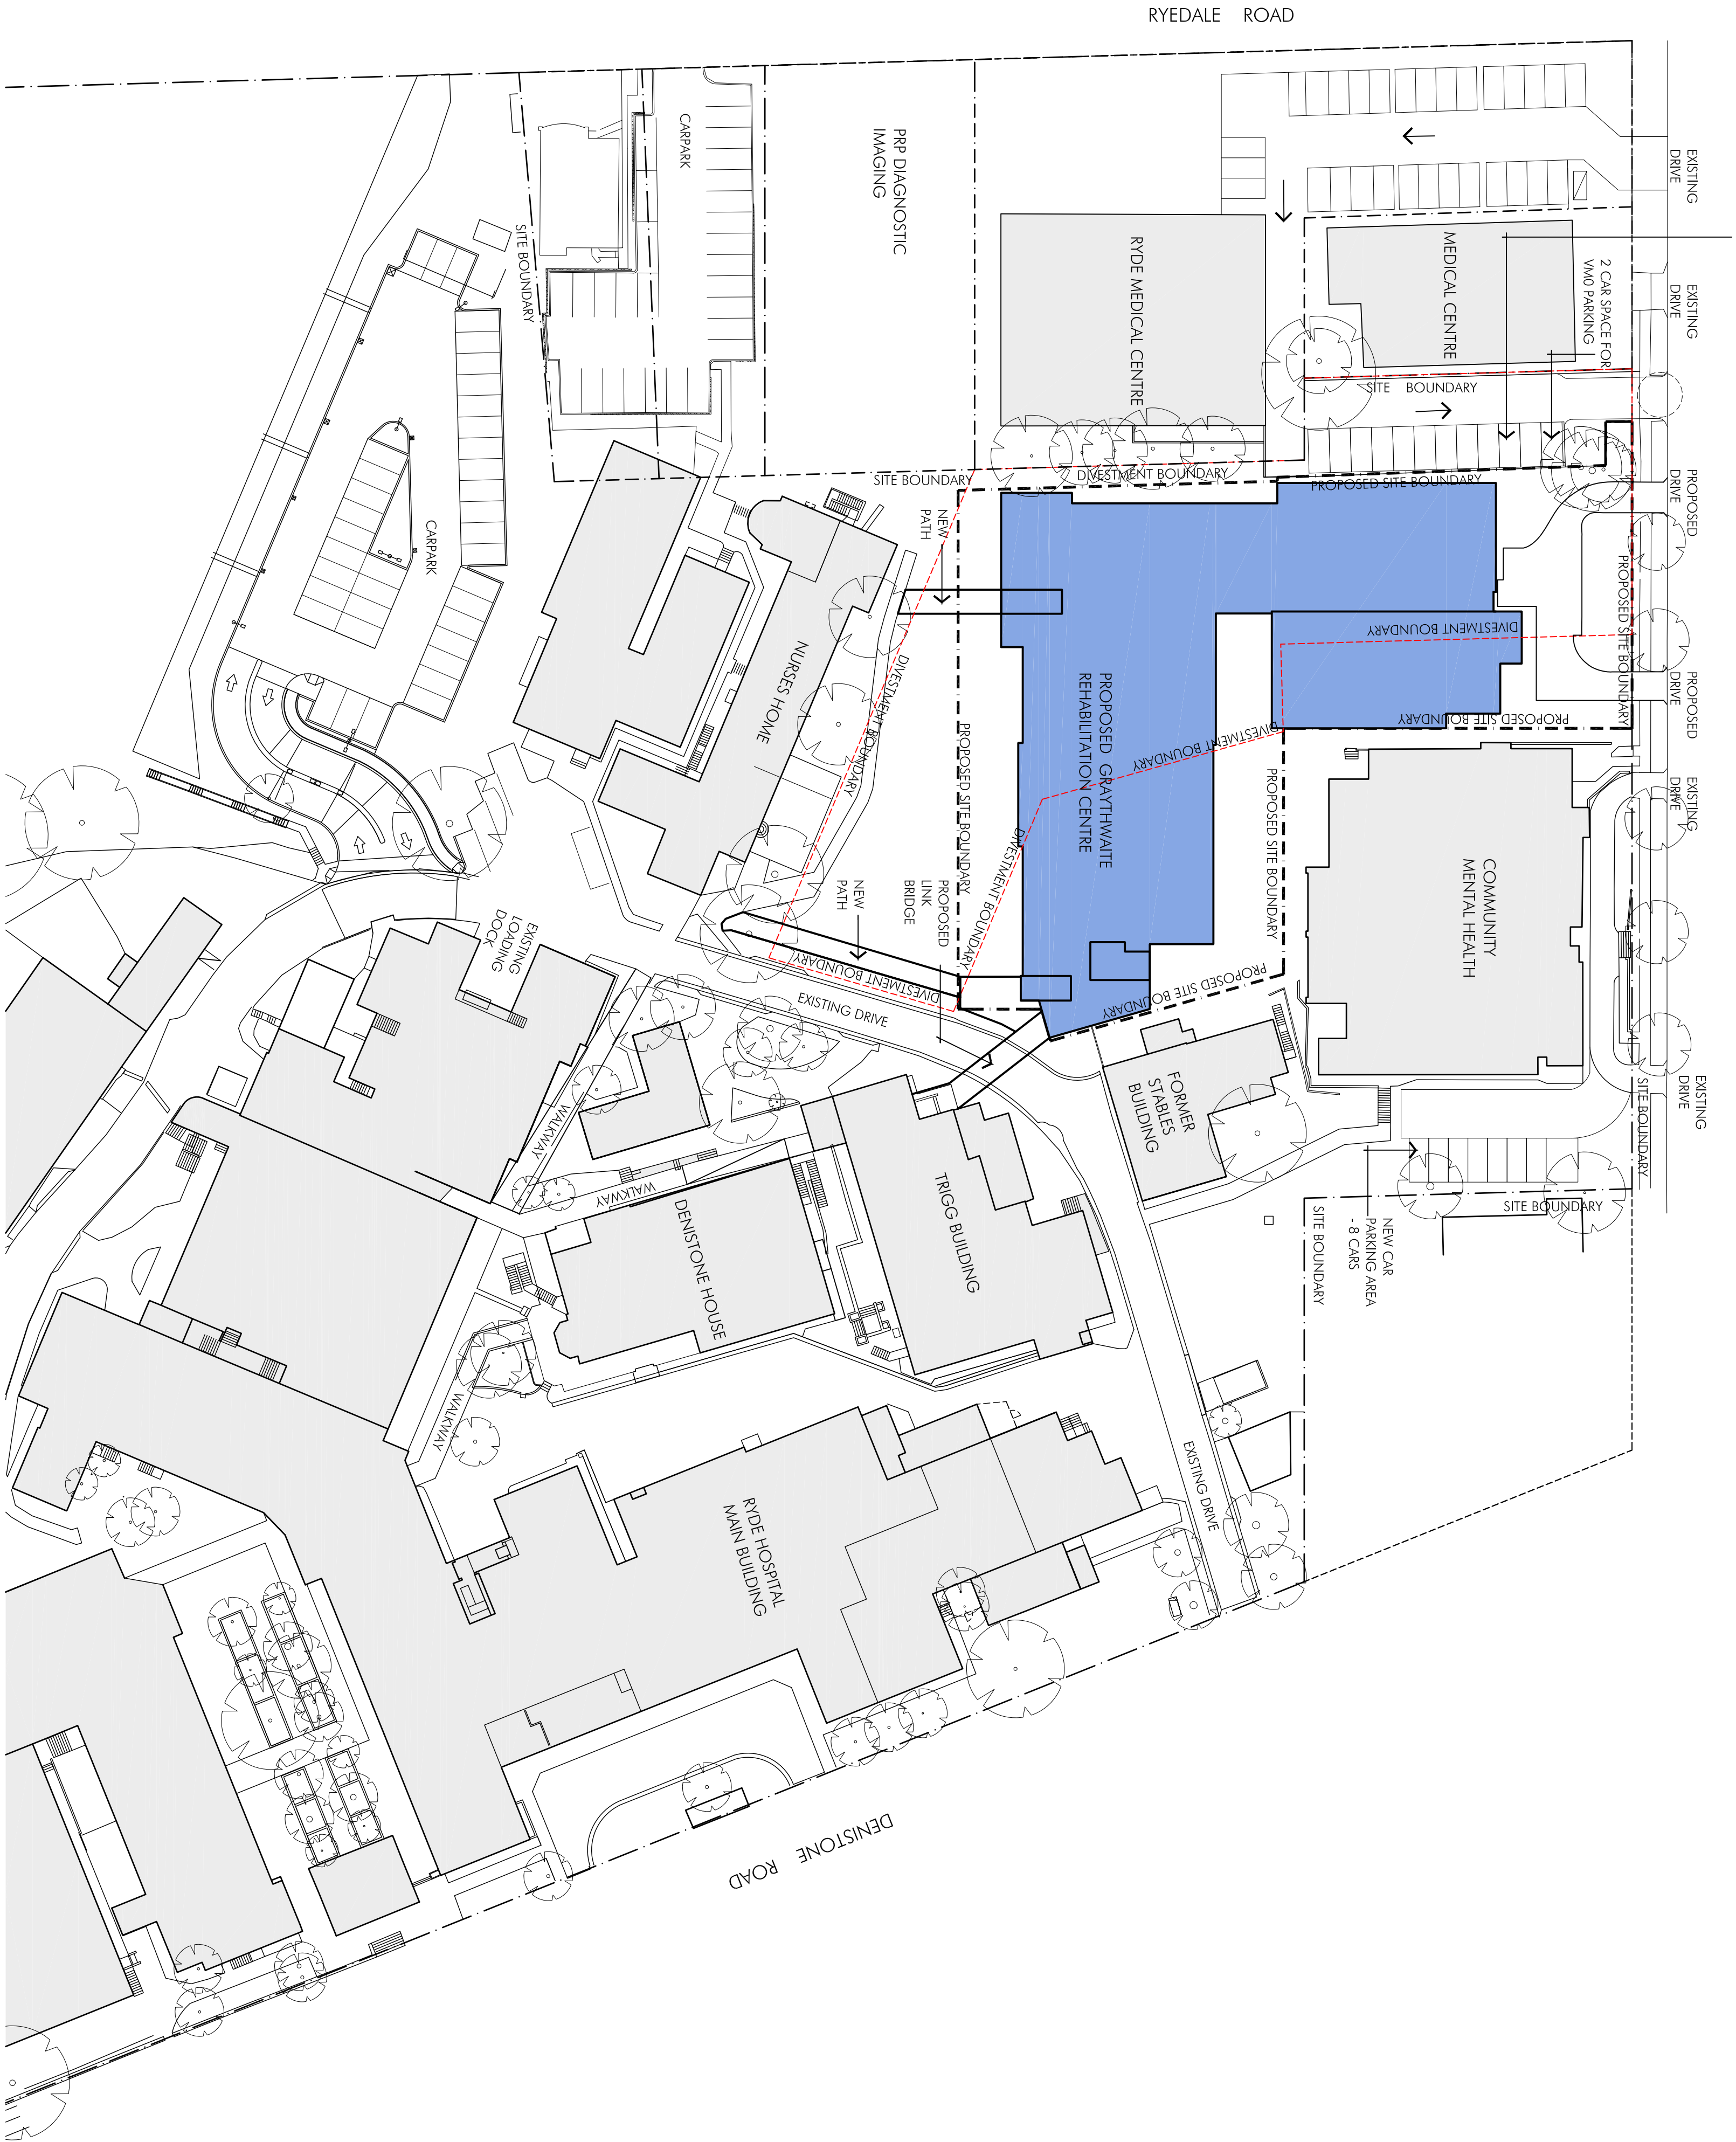

Item	Description	Doc
1	Proposed House	28.05.11
A	Proposed 3A House	10.06.11
B	Updated Prop 3A House	28.07.11

Site Plan
1:500 @A1
20.05.11
3717-DA-001
50m

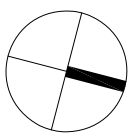

nettleontribe

nettleon tribe partnership pty ltd ABN 58 161 683 122
117 willoughby road crows nest nsw 2065
02 9431 6431 102 9439 7174
e-ynne@nettleontribe.com.au v nettleontribe.com.au