



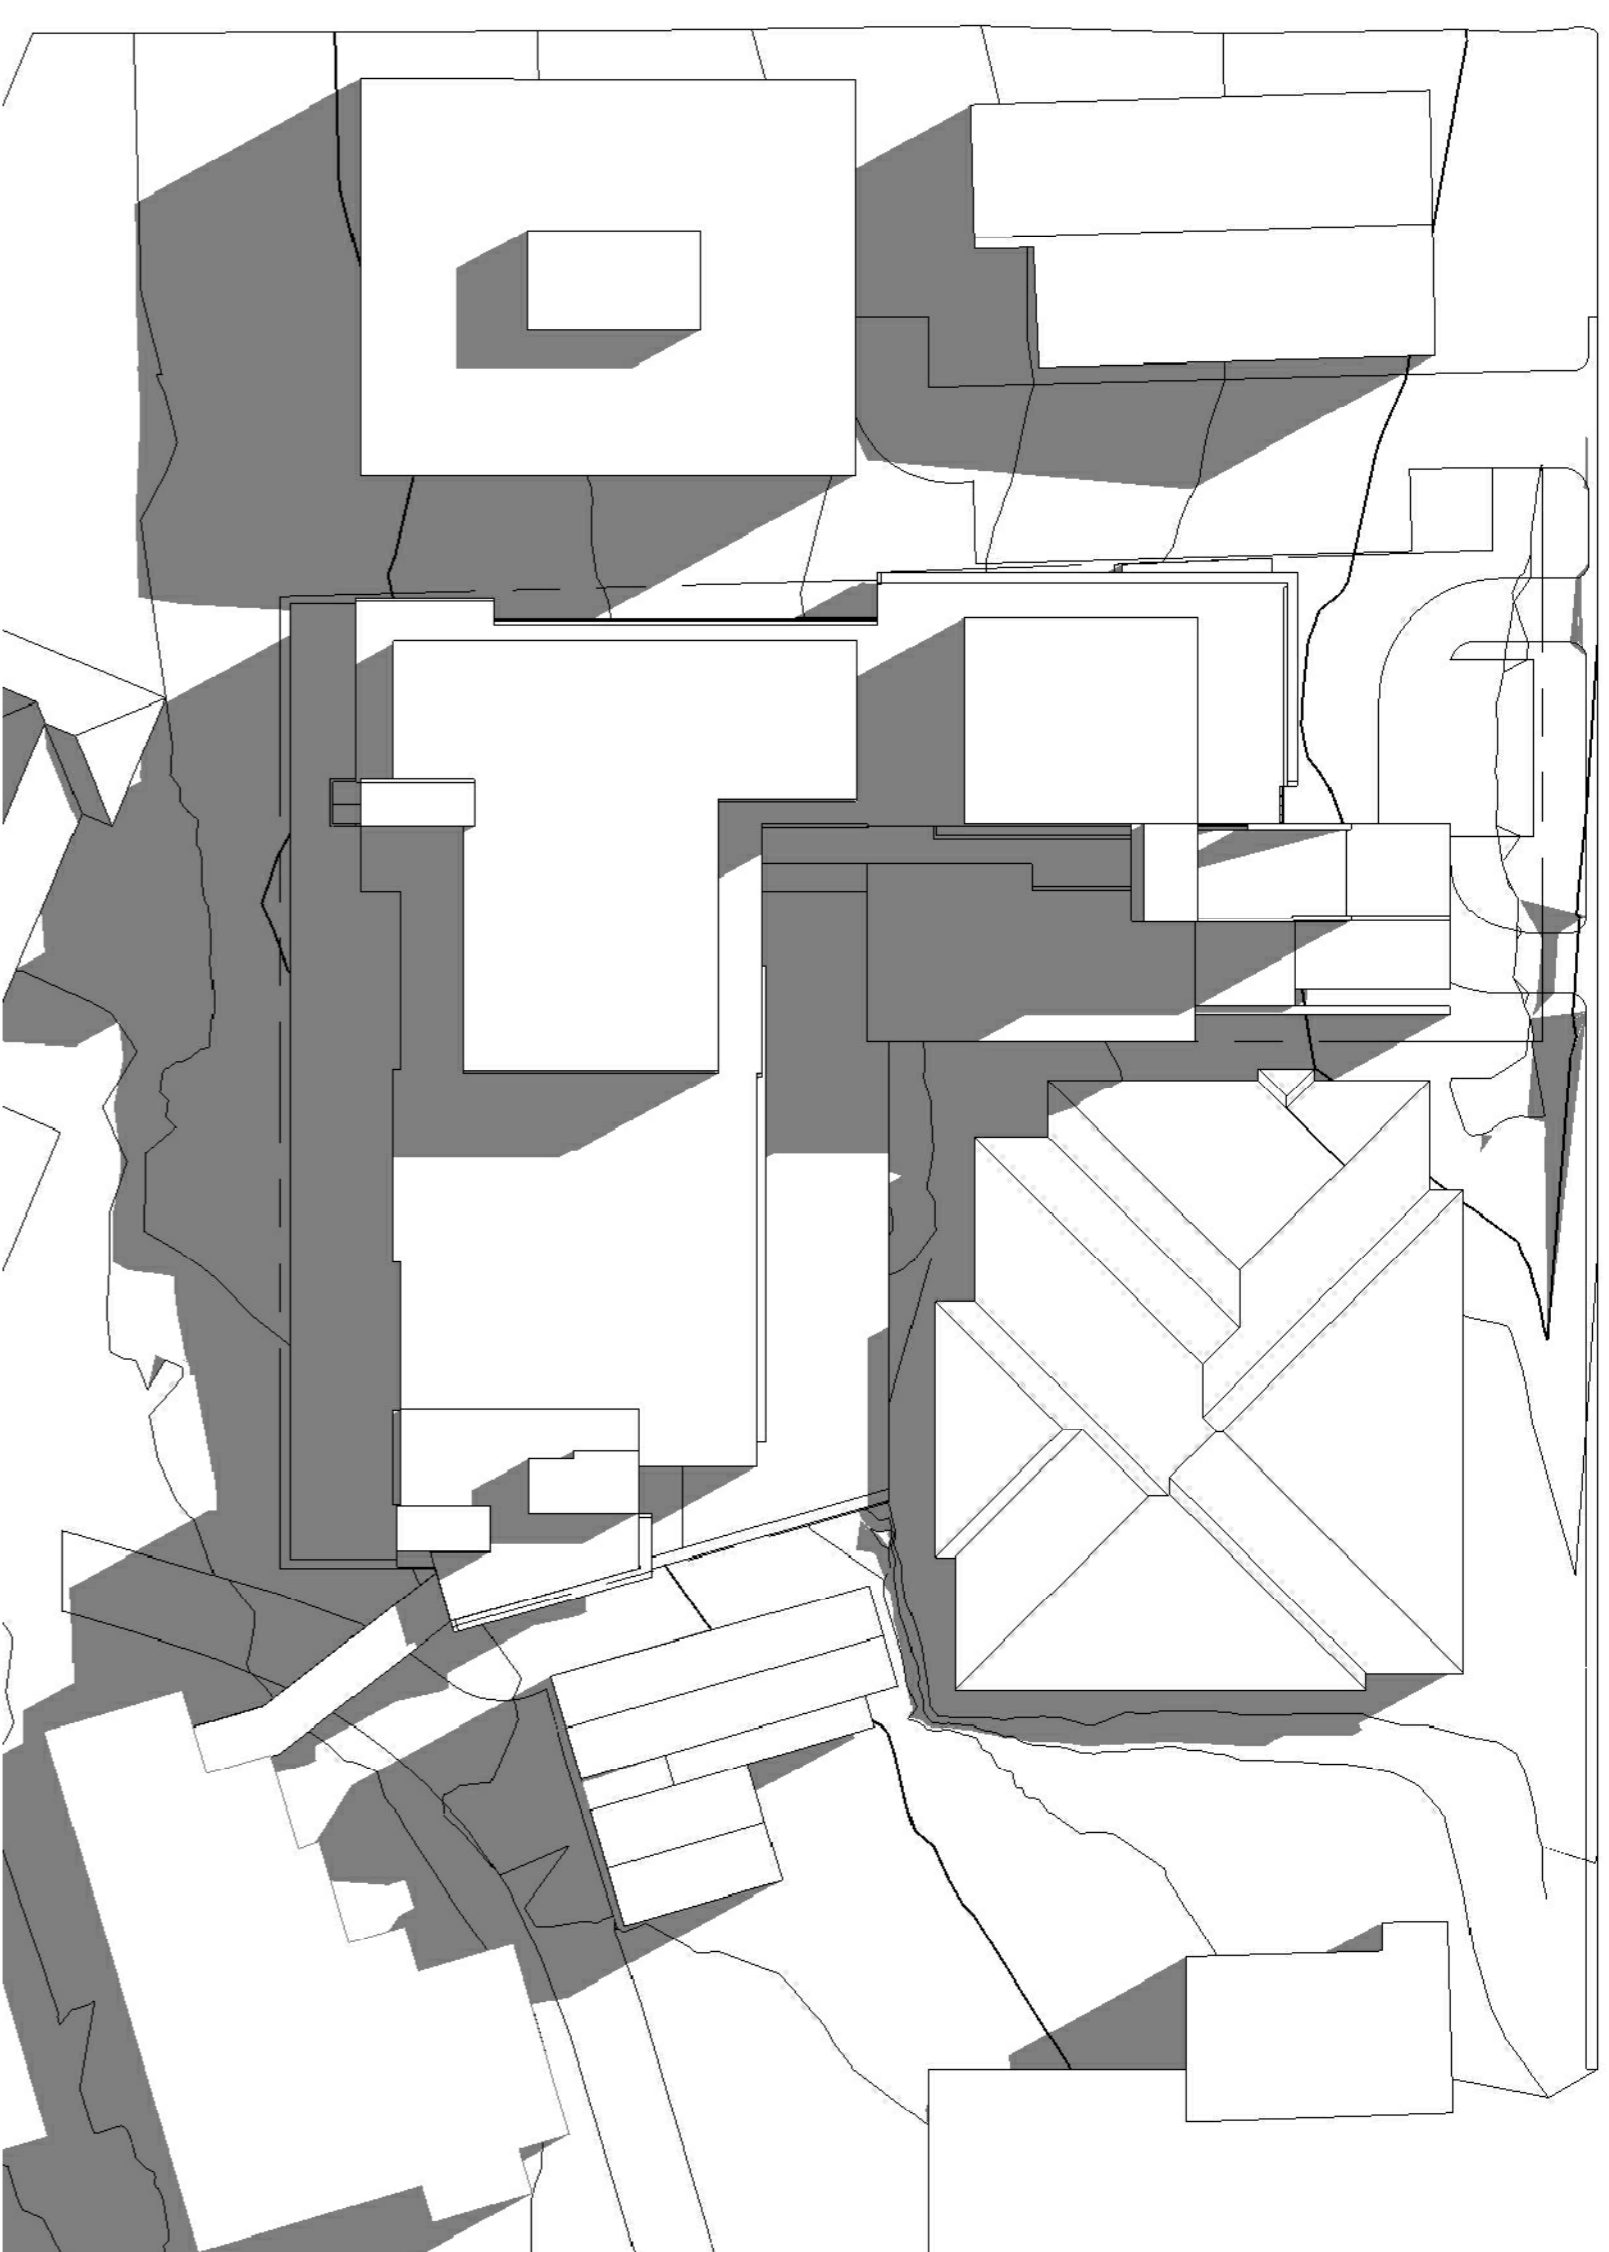

01 WINTER SOLSTICE-9AM
N.T.S.

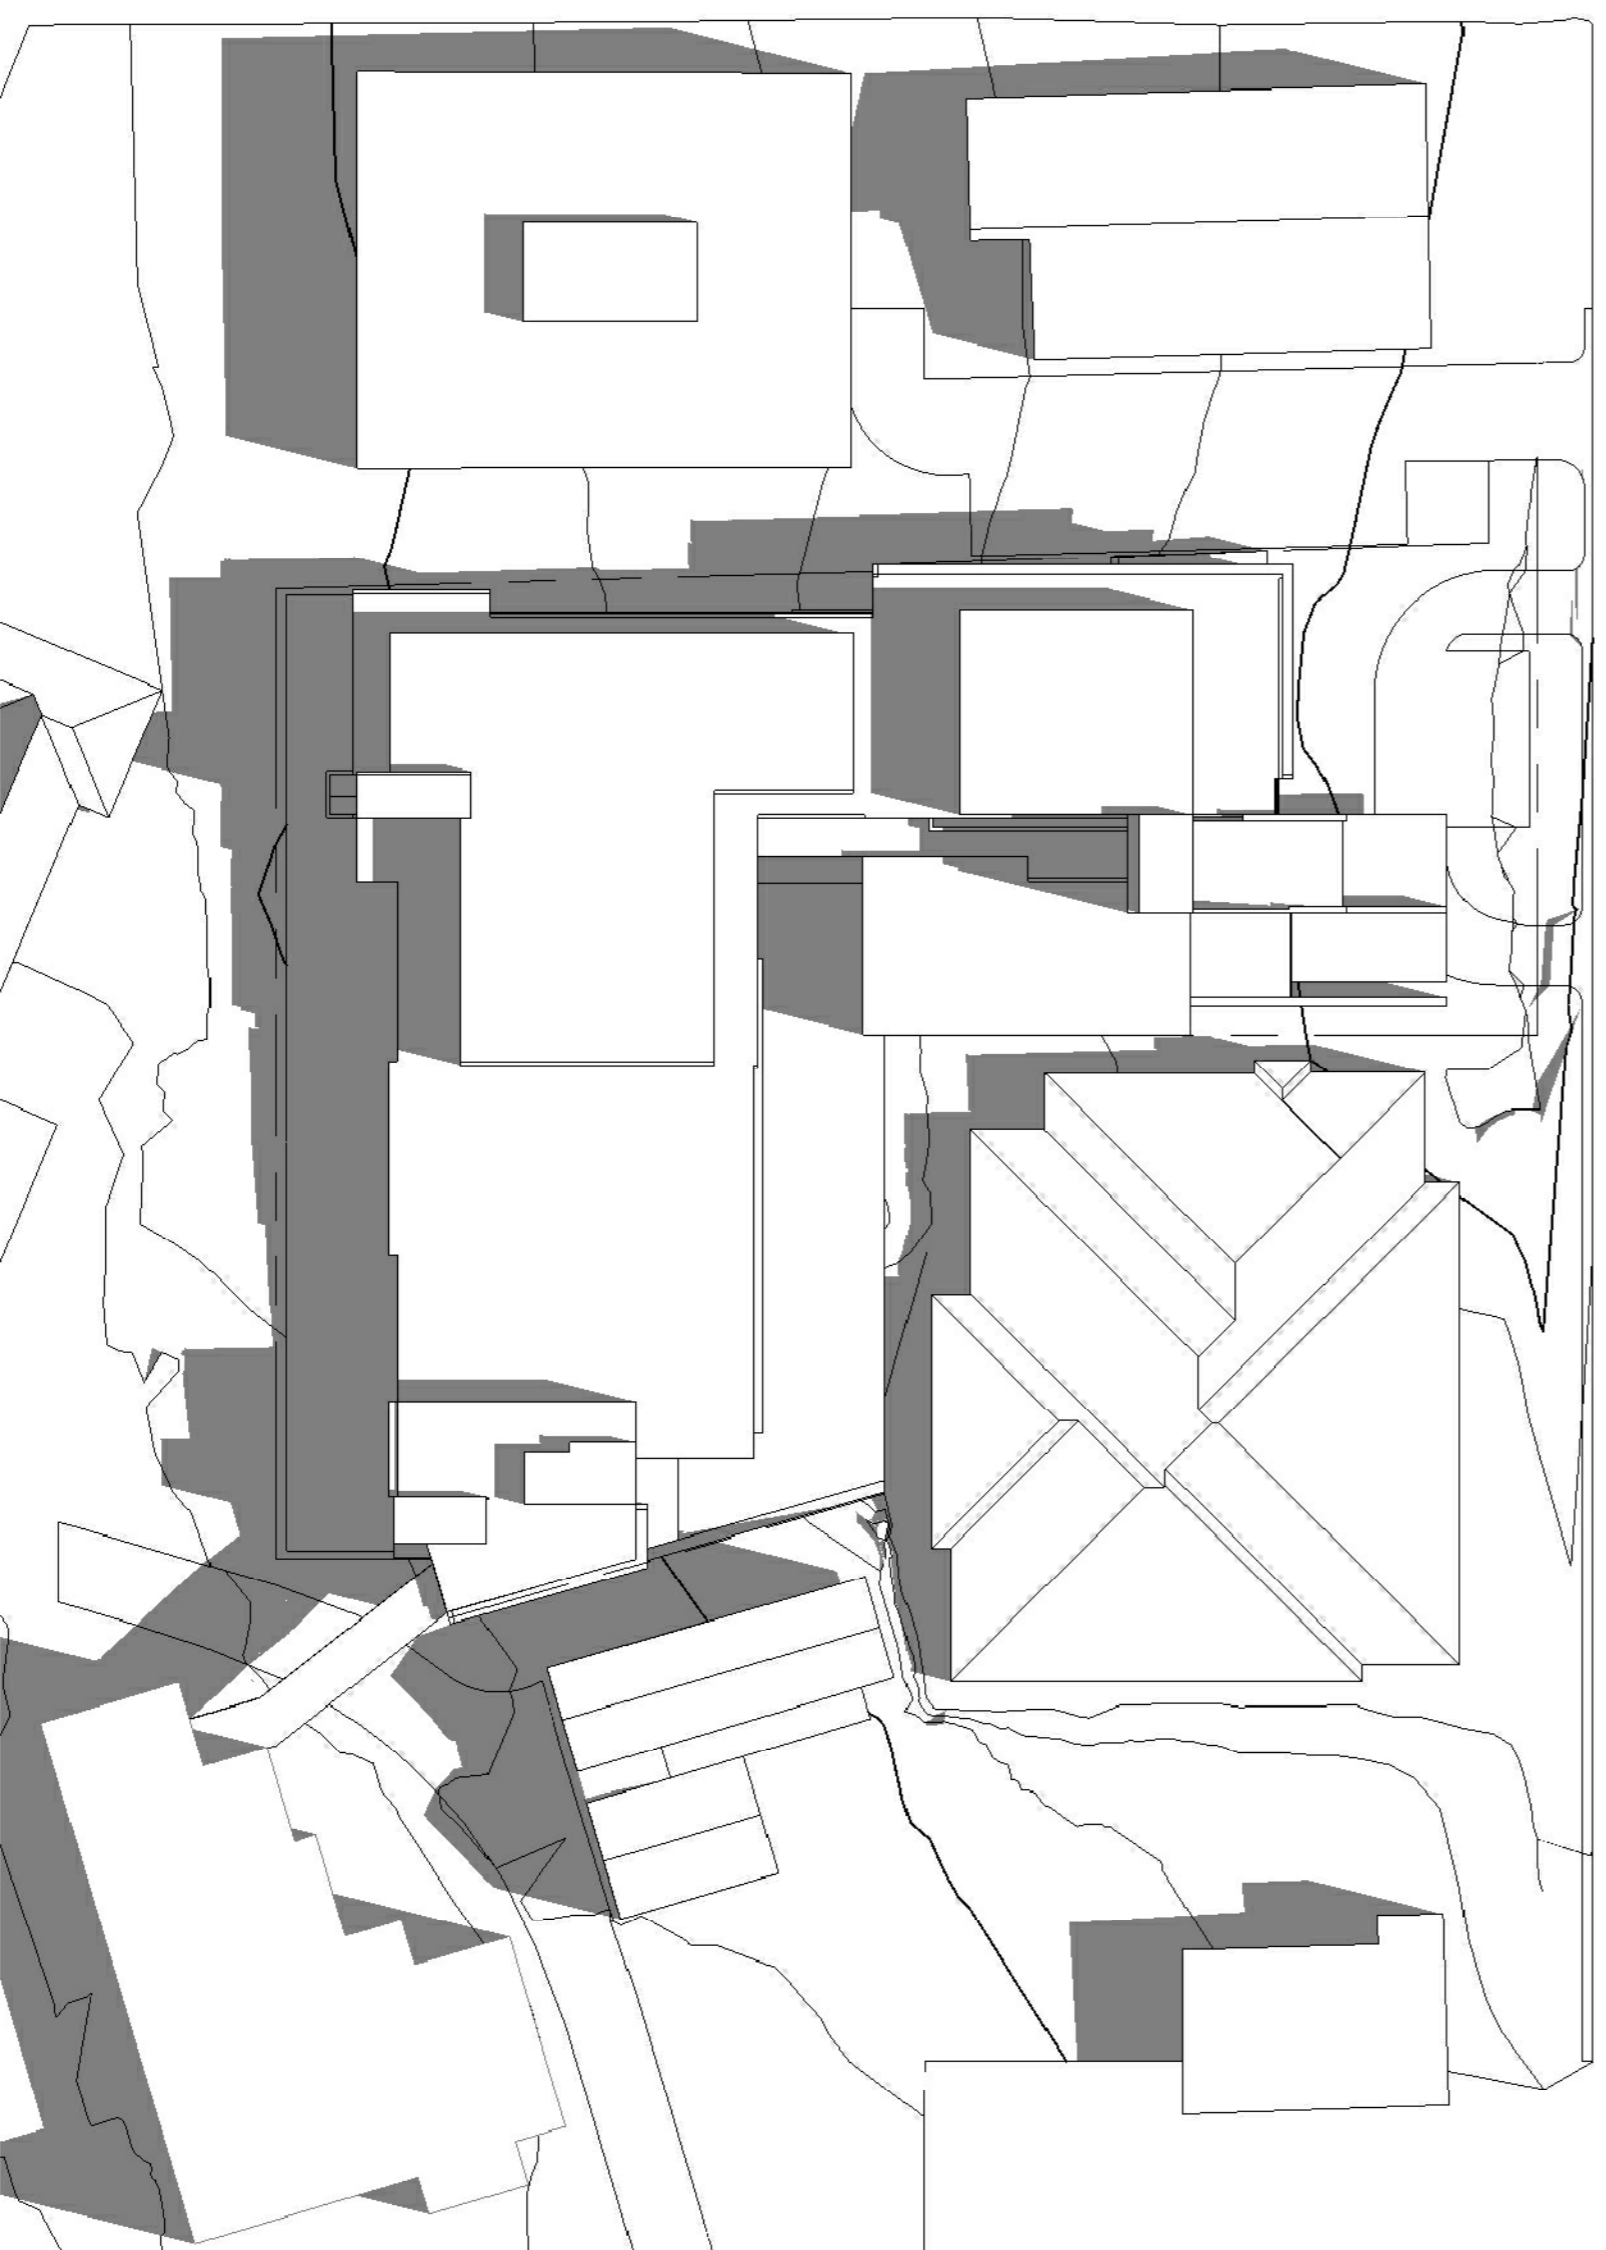

03 WINTER SOLSTICE-3PM
N.T.S.



02 WINTER SOLSTICE-12PM
N.T.S.



Greythwaite Rehabilitation Centre
Ryde Hospital
Sydney, NSW

Item	Description	Date
11	Winter Solstice	31.05.11
12	Final 3D Model	10.05.11

Title: Shadows- Winter Solstice
Scale: 1:500
Date: 31.05.11
Number: 3717-DA-042
25
© copyright radiation files partnership pty ltd

