


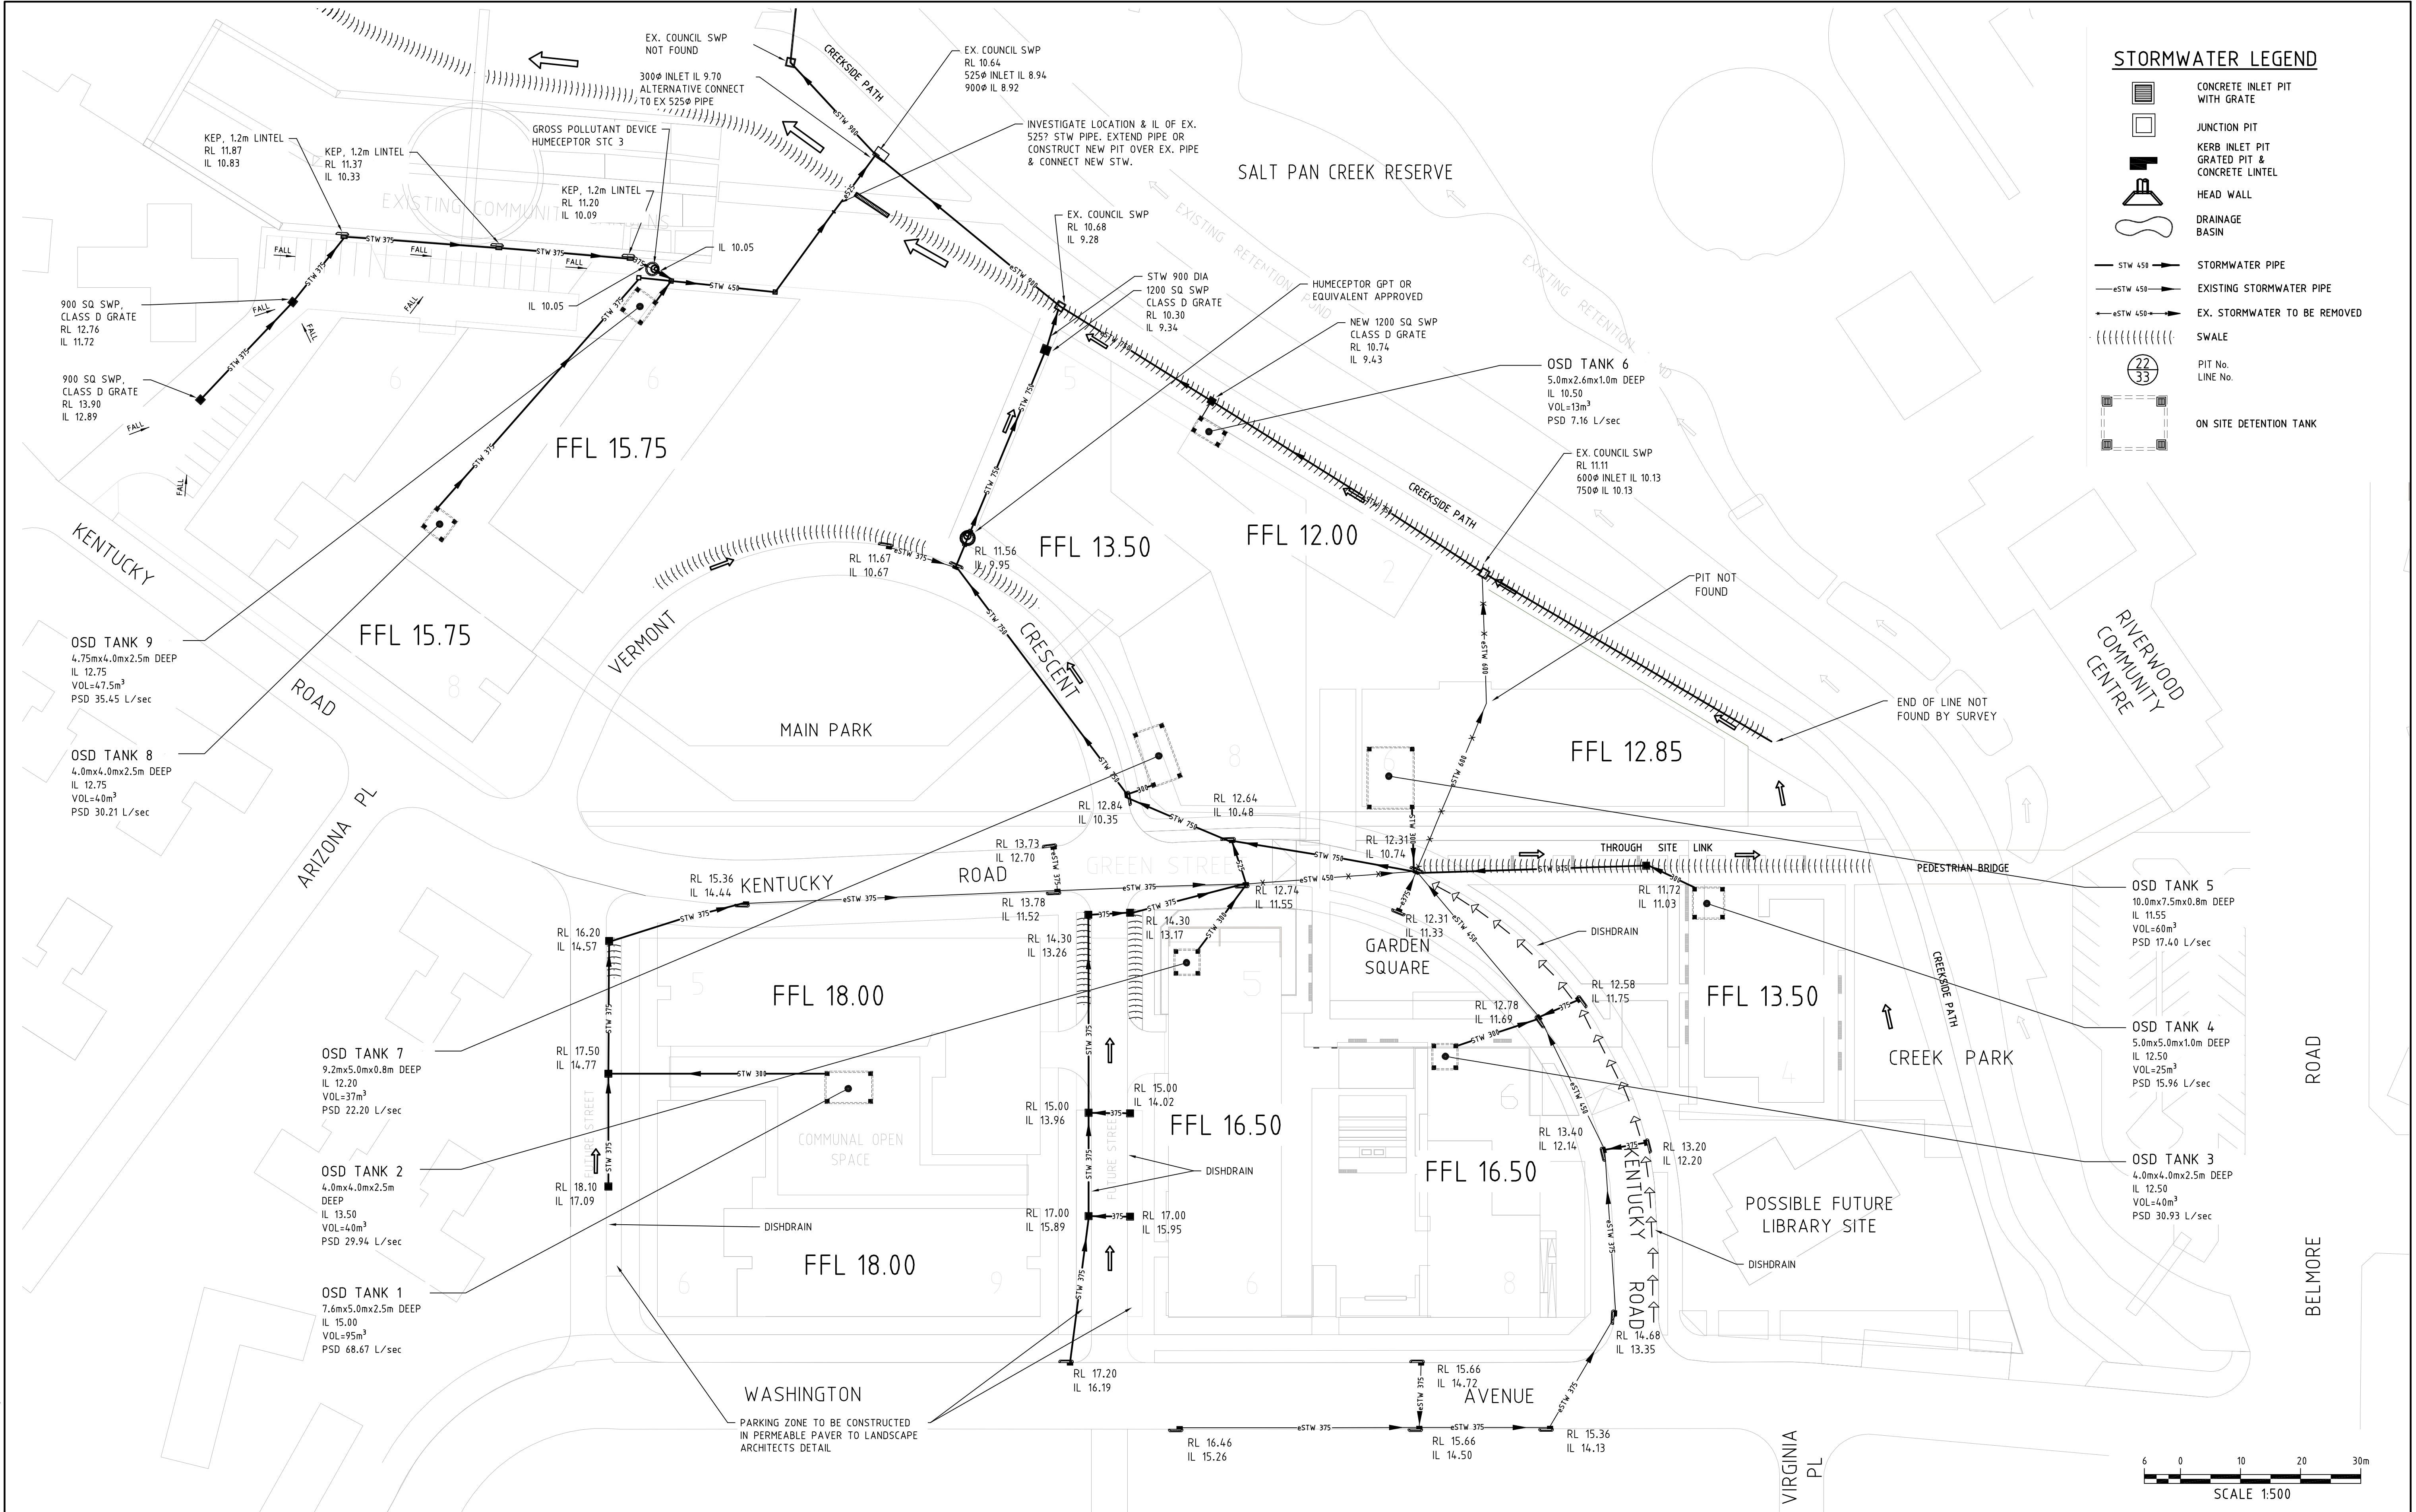

STORMWATER LEGEND

- CONCRETE INLET PIT WITH GRATE
- JUNCTION PIT
- KERB INLET PIT GRATED PIT & CONCRETE LINTEL
- HEAD WALL
- DRAINAGE BASIN
- STW 450
- EXISTING STORMWATER PIPE
- EX. STORMWATER TO BE REMOVED
- SWALE
- PIT No. LINE No.
- ON SITE DETENTION TANK

DO NOT SCALE FROM DRAWINGS, CHECK & VERIFY ALL DIMENSIONS & LEVELS BEFORE COMMENCEMENT OF ANY WORK. THIS DRAWING IS NOT TO BE COPIED IN PART OR WHOLE WITHOUT WRITTEN PERMISSION FROM WARREN SMITH AND PARTNERS.	NORTH POINT 	NOTES 1. FOR TITLE, DRAWING LIST, LEGEND, ABBREVIATIONS & NOTES REFER TO DRAWING C-01 & C-02	ISSUE	AMENDMENT	DATE	ISSUE	AMENDMENT	DATE	CLIENT HOUSING NSW & PAYCE COMMUNITIES P/L	PROJECT RIVERWOOD NORTH RESIDENTIAL RENEWAL PROJECT	Warren Smith & Partners Pty Ltd A 1st Floor, 123 Clarence Street, Sydney 2000 NSW Australia T 02 9299 1312 F 02 9290 1295 E wsp@warrensmith.com.au ABN 36 300 430 126 SERVING THE CONSTRUCTION INDUSTRY SINCE 1981 Consulting Engineers Hydraulic Services I Civil Engineering I Fire Protection I Sydney Water Accredited • Water Servicing Co-ordinator • Design and Project Management	TITLE COUNCIL DRAINAGE INFRASTRUCTURE PROPOSED LAYOUT PLAN								
			A	PRELIMINARY ISSUE	29.10.10							SCALE	1:500	DRAWN	C.J.N.	DESIGNED	M.C.	CHECKED	L.P.	APPROVED
			B	PRELIMINARY ISSUE (GENERAL REVISION)	04.11.10							DATE	OCTOBER 2010	DRAWING No.	PA-C-16			ISSUE	D	
C	PROJECT APPLICATION	17.12.10				JOB No.	3704	PROJECT APPLICATION												
D	REVISED PROJECT APPLICATION	03.02.11																		

X:\06-3704\111-CD004-STREET LAYOUT AND PUBLIC DOMAIN PLAN ST04-C-01-PA-01-PROPOSED SITE CONTEXT PLAN-3358007
Pld Date: 02.02.2011 @ 15:31:11 User Name: anderson Cdr File: 133704\CD004-ST04-C-01-PA-01-PA-01.dwg