



21st March 09-00am



21st March 10-00am



21st March 11-00am



21st March 12-00pm



21st March 01-00pm



21st March 02-00pm



21st March 03-00pm

SHADOW SCHEDULE - MARCH							
APARTMENT	09AM-10AM	10AM-11AM	11AM-12PM	12PM-01PM	01PM-02PM	02PM-03PM	TOTAL
APARTMENT A							
LEVEL 1	0 HOUR	0 HOUR	0.5 HOUR	1 HOUR	1 HOUR	1 HOUR	3.5 HOUR
LEVEL 2	0 HOUR	0 HOUR	0.5 HOUR	1 HOUR	1 HOUR	1 HOUR	3.5 HOUR
LEVEL 3	0 HOUR	0 HOUR	0.5 HOUR	1 HOUR	1 HOUR	1 HOUR	3.5 HOUR
LEVEL 4	0 HOUR	0 HOUR	0.5 HOUR	1 HOUR	1 HOUR	1 HOUR	3.5 HOUR
LEVEL 5	0 HOUR	0 HOUR	0.5 HOUR	1 HOUR	1 HOUR	1 HOUR	3.5 HOUR

SHADOW SCHEDULE - MARCH							
APARTMENT	09AM-10AM	10AM-11AM	11AM-12PM	12PM-01PM	01PM-02PM	02PM-03PM	TOTAL
APARTMENT B							
LEVEL 1	0 HOUR	0 HOUR	0.5 HOUR	1 HOUR	1 HOUR	1 HOUR	3.5 HOUR
LEVEL 2	0 HOUR	0 HOUR	0.5 HOUR	1 HOUR	1 HOUR	1 HOUR	3.5 HOUR
LEVEL 3	0 HOUR	0 HOUR	0.5 HOUR	1 HOUR	1 HOUR	1 HOUR	3.5 HOUR
LEVEL 4	0 HOUR	0 HOUR	0.5 HOUR	1 HOUR	1 HOUR	1 HOUR	3.5 HOUR
LEVEL 5	0 HOUR	0 HOUR	0.5 HOUR	1 HOUR	1 HOUR	1 HOUR	3.5 HOUR

Rev	Description	By	Date
A	DRAFT ISSUE FOR PA EXHIBITION	RB	21-03-11
B	ISSUE FOR PA EXHIBITION	RB	07-04-11

Consultants	Project Manager	Heritage Consultant
BCA Consultant	FRASERS PROPERTY	Acoustic
Planning Consultant	JBA PLANNING	Environmental
Structural	M&G CONSULTING	Traffic Consultant
Civil	MEINHARDT ENGINEERING	Access Consultant
Building Services		MORRIS GODING
Landscape	ENVIRONMENTAL PARTNERSHIP	Cost Planner
		WT PARTNERSHIP
		Land Surveyor

Cox Richardson
 Level 2, 204 Clarence Street, Sydney 2000 Australia
 Tel : 612 9267 9599 Fax : 612 9264 5844
 Email : sydney@cox.com.au




FRASERS PUTNEY

SHADOW DIAGRAMS - MARCH			
Drawing Number	Revision	Date	North
A-PG-GR-02	B	2011-04-07	
Issued for	Scale	Drawn	
PA	NTS	SJ	





21st June 09.00am

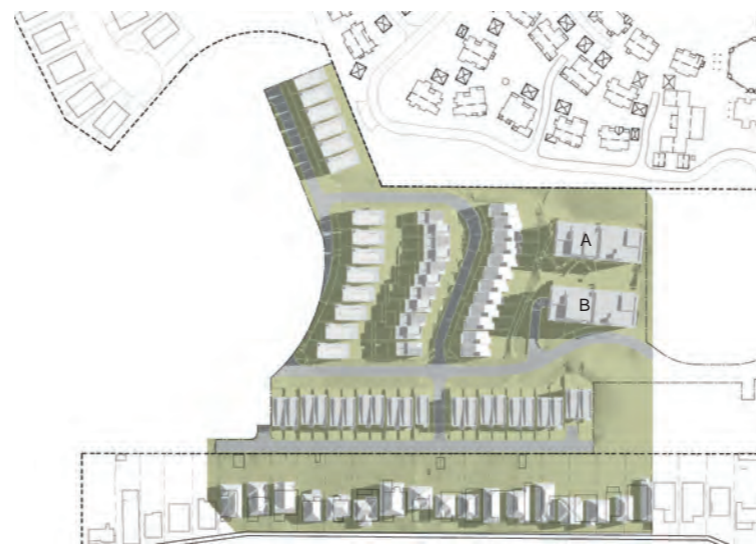

21st June 10.00am



21st June 11.00am



21st June 12.00pm



21st June 01.00pm



21st June 02.00pm



21st June 03.00pm

SHADOW SCHEDULE - JUNE							
APARTMENT A	09AM-10AM	10AM-11AM	11AM-12PM	12PM-01PM	01PM-02PM	02PM-03PM	TOTAL
LEVEL 1	0 HOUR	0.5 HOUR	1 HOUR	1 HOUR	1 HOUR	1 HOUR	4.5 HOUR
LEVEL 2	0 HOUR	0.5 HOUR	1 HOUR	1 HOUR	1 HOUR	1 HOUR	4.5 HOUR
LEVEL 3	0 HOUR	0.5 HOUR	1 HOUR	1 HOUR	1 HOUR	1 HOUR	4.5 HOUR
LEVEL 4	0 HOUR	0.5 HOUR	1 HOUR	1 HOUR	1 HOUR	1 HOUR	4.5 HOUR
LEVEL 5	0 HOUR	0.5 HOUR	1 HOUR	1 HOUR	1 HOUR	1 HOUR	4.5 HOUR

SHADOW SCHEDULE - JUNE							
APARTMENT B	09AM-10AM	10AM-11AM	11AM-12PM	12PM-01PM	01PM-02PM	02PM-03PM	TOTAL
LEVEL 1	0 HOUR	0.5 HOUR	1 HOUR	1 HOUR	0.5 HOUR	0 HOUR	3.0 HOUR
LEVEL 2	0 HOUR	0.5 HOUR	1 HOUR	1 HOUR	1 HOUR	0 HOUR	3.5 HOUR
LEVEL 3	0 HOUR	0.5 HOUR	1 HOUR	1 HOUR	1 HOUR	1 HOUR	4.5 HOUR
LEVEL 4	0 HOUR	0.5 HOUR	1 HOUR	1 HOUR	1 HOUR	1 HOUR	4.5 HOUR
LEVEL 5	0 HOUR	0.5 HOUR	1 HOUR	1 HOUR	1 HOUR	1 HOUR	4.5 HOUR

Rev	Description	By	Date
A	DRAFT ISSUE FOR PA EXHIBITION	RB	21-03-11
B	ISSUE FOR PA EXHIBITION	RB	07-04-11

Consultants	Project Manager	Heritage Consultant
FRASERS PROPERTY		
BCA Consultant		Acoustic
JBA PLANNING		Environmental
M&G CONSULTING		Traffic Consultant
MEINHARDT ENGINEERING		Access Consultant
MORRIS GODING		Cost Planner
WT PARTNERSHIP		Land Surveyor
ENVIRONMENTAL PARTNERSHIP		

Cox Richardson
 Level 2, 204 Clarence Street, Sydney 2000 Australia
 Tel : 612 9267 9599 Fax : 612 9264 5844
 Email : sydney@cox.com.au

FRASERS PUTNEY

Drawing Title
SHADOW DIAGRAMS - JUNE

Drawing Number A-PG-GR-03	Revision B	Date 2011-04-07	North
Issued for PA	Scale NTS	Drawn SJ	



21st September 09.00am



21st September 10.00am



21st September 11.00am



21st September 12.00pm



21st September 01.00pm



21st September 02.00pm



21st September 03.00pm

SHADOW SCHEDULE - SEPTEMBER							
APARTMENT	09AM-10AM	10AM-11AM	11AM-12PM	12PM-01PM	01PM-02PM	02PM-03PM	TOTAL
A							
LEVEL 1	0 HOUR	0 HOUR	0.5 HOUR	1 HOUR	1 HOUR	1 HOUR	3.5 HOUR
LEVEL 2	0 HOUR	0 HOUR	0.5 HOUR	1 HOUR	1 HOUR	1 HOUR	3.5 HOUR
LEVEL 3	0 HOUR	0 HOUR	0.5 HOUR	1 HOUR	1 HOUR	1 HOUR	3.5 HOUR
LEVEL 4	0 HOUR	0 HOUR	0.5 HOUR	1 HOUR	1 HOUR	1 HOUR	3.5 HOUR
LEVEL 5	0 HOUR	0 HOUR	0.5 HOUR	1 HOUR	1 HOUR	1 HOUR	3.5 HOUR

SHADOW SCHEDULE - SEPTEMBER							
APARTMENT	09AM-10AM	10AM-11AM	11AM-12PM	12PM-01PM	01PM-02PM	02PM-03PM	TOTAL
B							
LEVEL 1	0 HOUR	0 HOUR	0.5 HOUR	1 HOUR	1 HOUR	1 HOUR	3.5 HOUR
LEVEL 2	0 HOUR	0 HOUR	0.5 HOUR	1 HOUR	1 HOUR	1 HOUR	3.5 HOUR
LEVEL 3	0 HOUR	0 HOUR	0.5 HOUR	1 HOUR	1 HOUR	1 HOUR	3.5 HOUR
LEVEL 4	0 HOUR	0 HOUR	0.5 HOUR	1 HOUR	1 HOUR	1 HOUR	3.5 HOUR
LEVEL 5	0 HOUR	0 HOUR	0.5 HOUR	1 HOUR	1 HOUR	1 HOUR	3.5 HOUR

Rev	Description	By	Date
A	DRAFT ISSUE FOR PA EXHIBITION	RB	21-03-11
B	ISSUE FOR PA EXHIBITION	RB	07-04-11

Consultants	Project Manager	Heritage Consultant
BCA Consultant	FRASERS PROPERTY	Acoustic
Planning Consultant	JBA PLANNING	Environmental
Structural	M&G CONSULTING	Traffic Consultant
Civil	MEINHARDT ENGINEERING	Access Consultant
Building Services		MORRIS GODING
Landscape	ENVIRONMENTAL PARTNERSHIP	Cost Planner
		WT PARTNERSHIP
		Land Surveyor

Cox Richardson
 Level 2, 204 Clarence Street, Sydney 2000 Australia
 Tel : 612 9267 9599 Fax : 612 9264 5844
 Email : sydney@cox.com.au

FRASERS PUTNEY

Drawing Title
SHADOW DIAGRAMS - SEPTEMBER

Drawing Number A-PG-GR-04	Revision B	Date 2011-04-07	North
Issued for PA	Scale NTS	Drawn SJ	