


LONGITUDINAL SECTION - ROAD 5
HORIZONTAL SCALE 1:500
VERTICAL SCALE 1:100

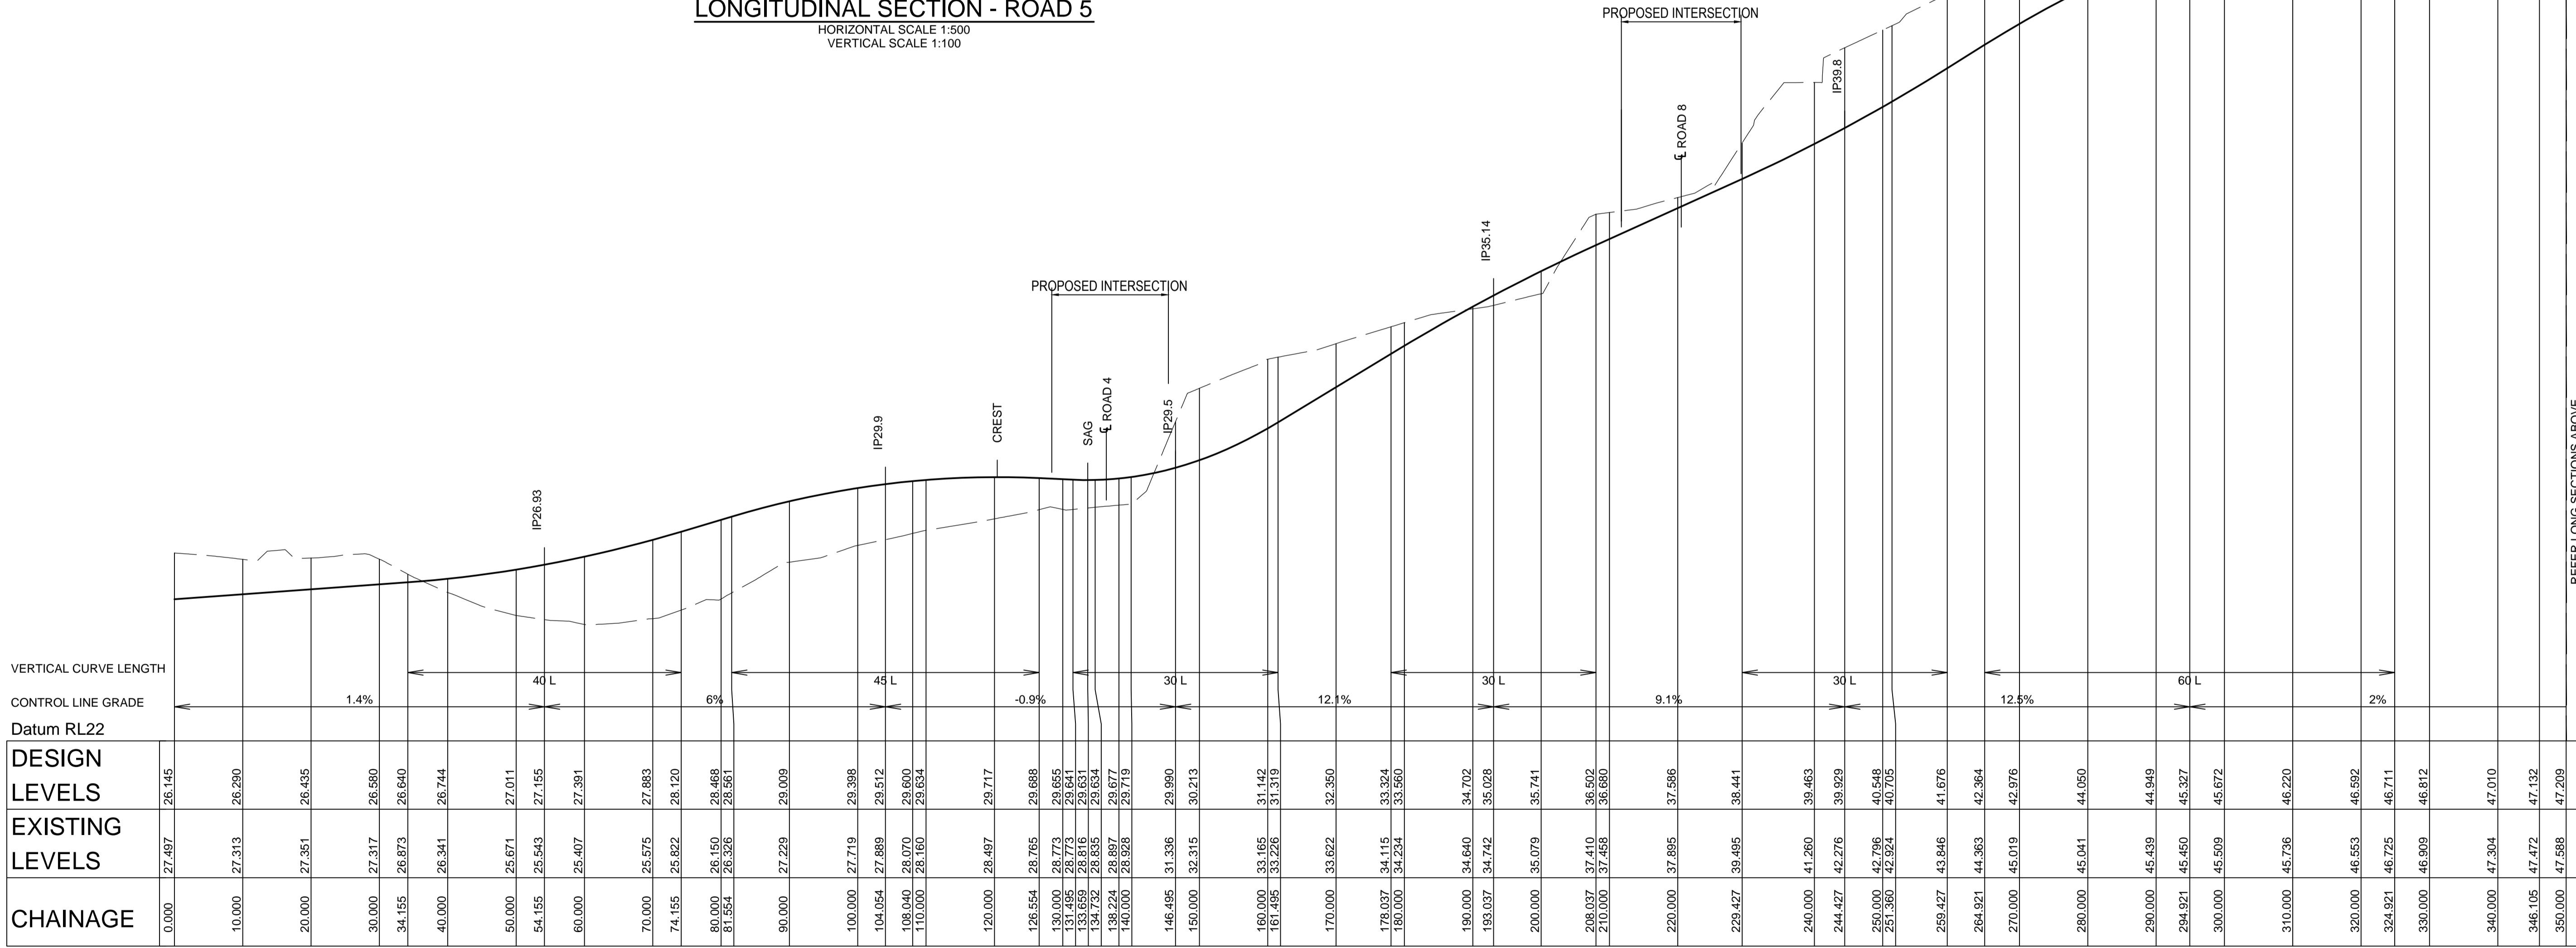

LONGITUDINAL SECTION - ROAD 5
HORIZONTAL SCALE 1:500
VERTICAL SCALE 1:100

REV	DESCRIPTION	BY	APP	DATE
A	ISSUED FOR PA	LC	-	17-02-11
B	RE-ISSUED FOR PA	LC	DB	12-04-11

Level 4, 66 Clarence Street
Sydney NSW 2000
Telephone: (02) 9699 3088
Fax: (02) 9319 7508
www.meharhartgroup.com
A.C.N. 651 627 591
© Copyright

MEHARHART
INFRASTRUCTURE
& ENVIRONMENT

CLIENT FRASERS PUTNEY PTY LTD

DESIGNED	DRAWN	APPROVED	SCALE @ A1
LD	RL	PD	AS SHOWN

STATUS **PRELIMINARY**
NOT FOR CONSTRUCTION

PROJECT **FRASERS PUTNEY RESIDENTIAL DEVELOPMENT**
CHARLES STREET, RYDE

TITLE **ROAD LONG SECTION**
- ROAD No. 5

PROJECT No. **104479-04- MIE061**

DRAWING No. **47.209**

REV **B**



DWG FILE: X:\104479 - Putney Green (Fraser) (BIM) 6.3 MIE061.dwg - MHPLOT TIME: 13 Apr 2011, 11:58am