







EROSION & SEDIMENT CONTROL

-  SANDBAG CHECK DAM / GRAVEL SAUSAGE
-  STRAW FILTER BALES
-  SEDIMENT FENCE
-  DIVERSION DRAIN
-  BARRIER FENCE

PROVIDE SEDIMENT INLET TRAPS & GRAVEL SEDIMENT SAUSAGES ON ALL PITS DOWNSTREAM OF SITE (TYPICAL)

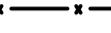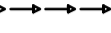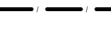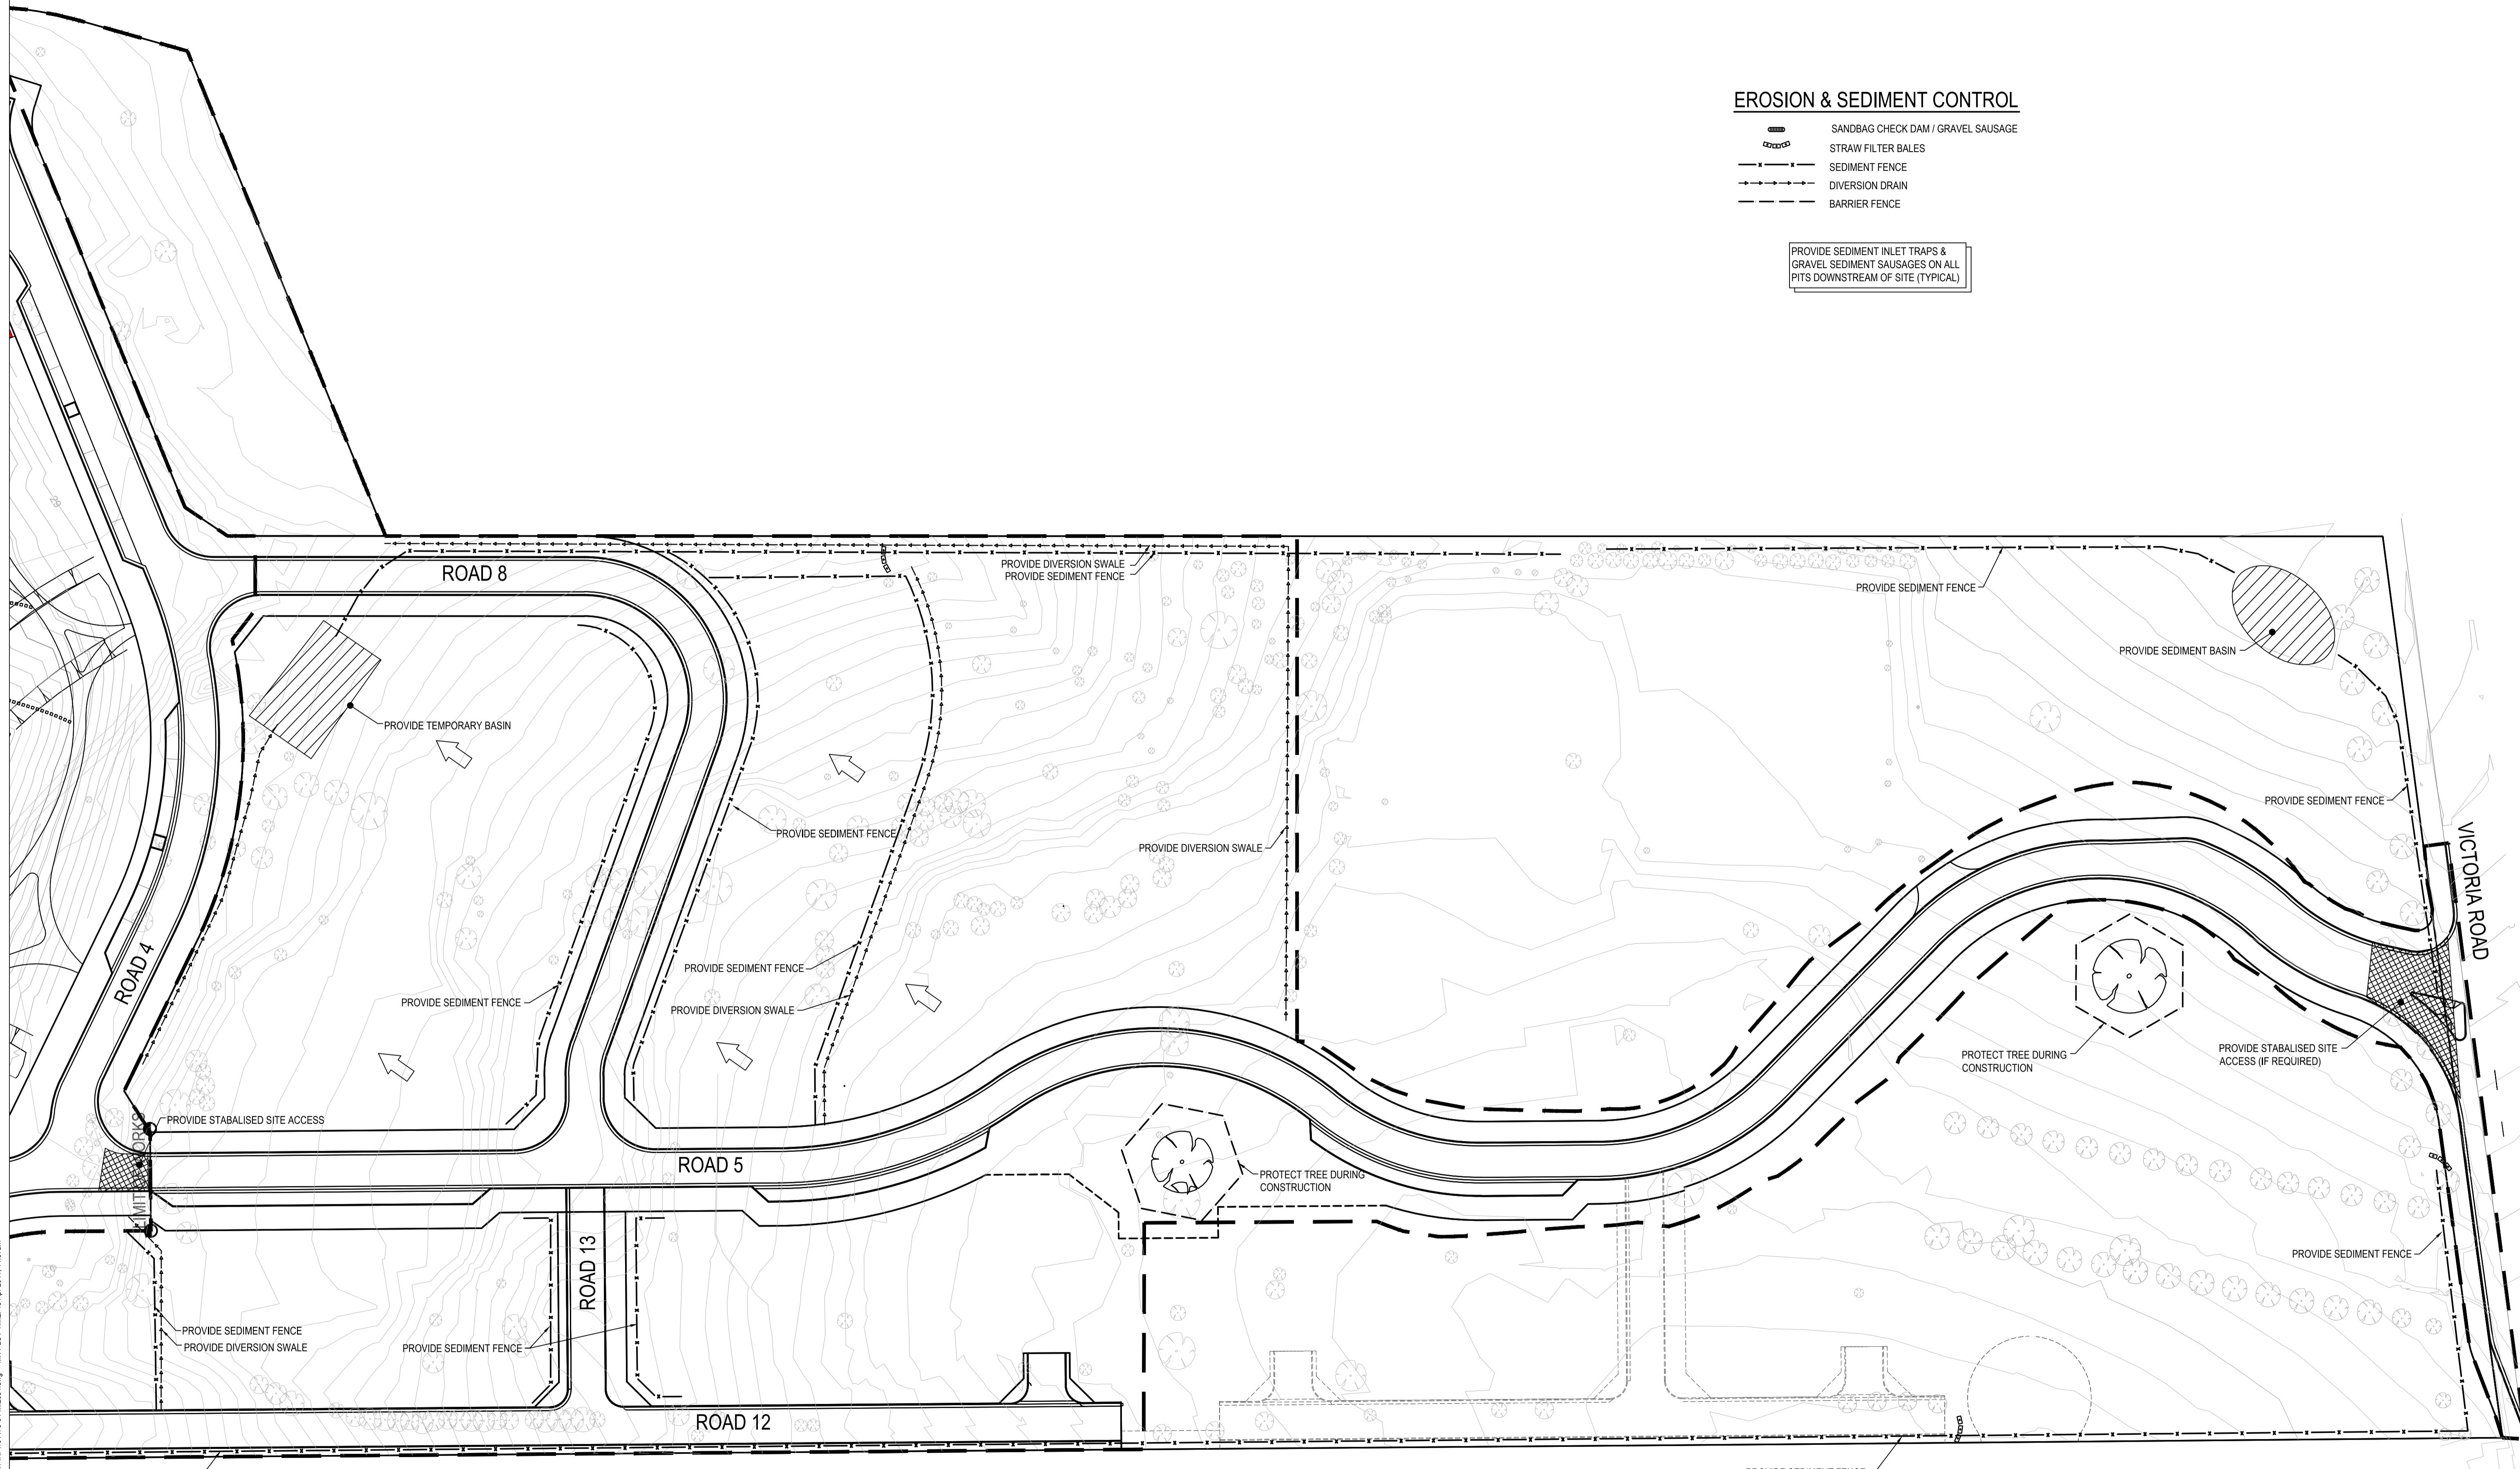


REV	DESCRIPTION	BY	APP	DATE
A	ISSUED FOR PA	LC	-	17-02-11
B	RE-ISSUED FOR PA	LC	DB	12-04-11

MEINHARDT
INFRASTRUCTURE & ENVIRONMENT

Level 4, 66 Clarence Street
Sydney NSW 2000
Telephone: (02) 9699 3088
Fax: (02) 9319 7508
www.meinhardtgroup.com
A.C.N. 051 627 591
© Copyright

CLIENT	FRASERS PUTNEY PTY LTD		
DESIGNED	DRAWN	APPROVED	SCALE @ A1
LD	RL	PD	N.T.S.
STATUS	PRELIMINARY NOT FOR CONSTRUCTION		

PROJECT	FRASERS PUTNEY RESIDENTIAL DEVELOPMENT CHARLES STREET, RYDE		
TITLE	EROSION & SEDIMENT CONTROL PLAN	PROJECT No	DRAWING No
		104479-04-MIE031	B

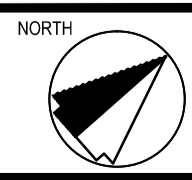

DWG FILE: X:\104479 - Putney Green (Fraser) \BIM\104479-04-MIE031.dwg - MHPLOT TIME: 13 Apr 2011, 11:57am