



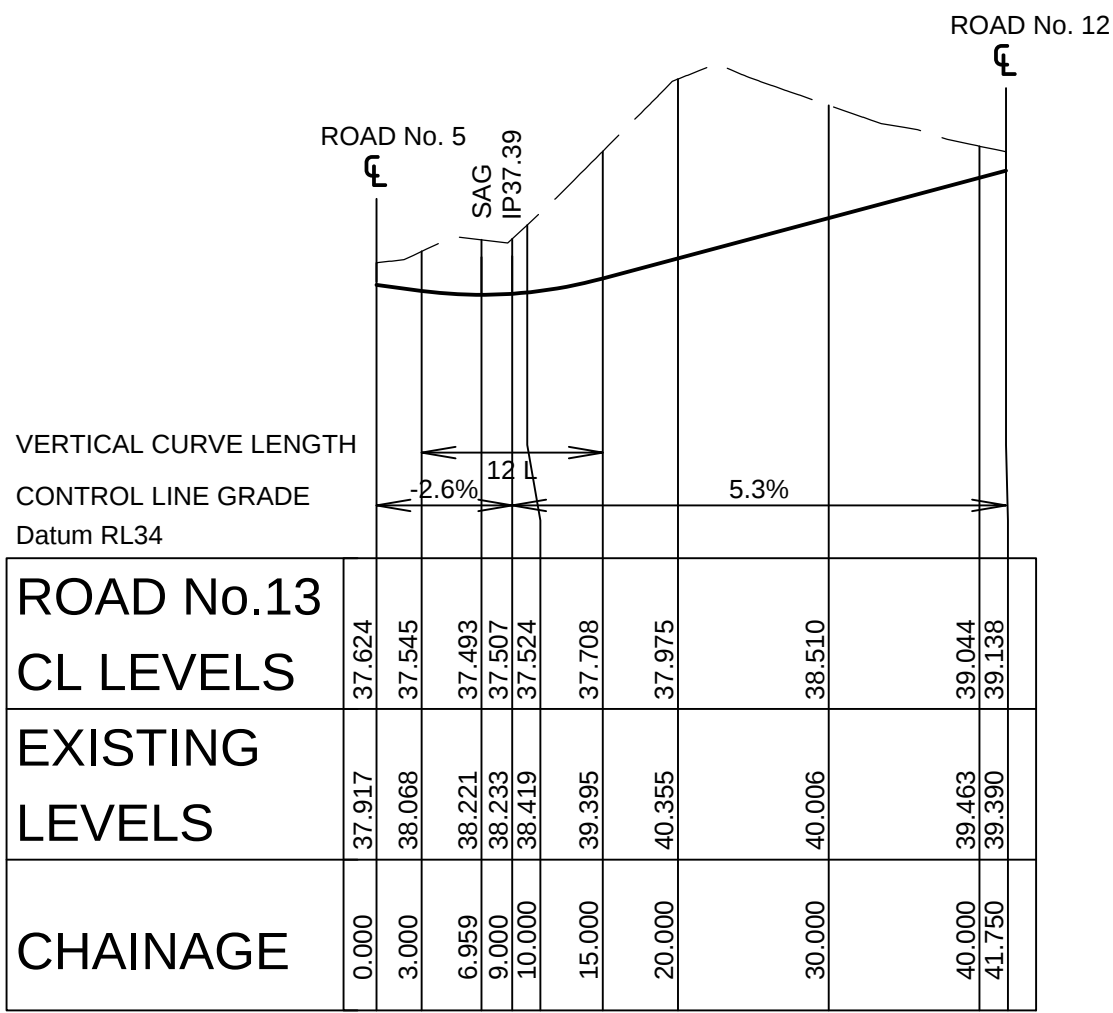

LONGITUDINAL SECTION ROAD No. 13 (PRIVATE ROAD)
HORIZONTAL SCALE 1:500
VERTICAL SCALE 1:100

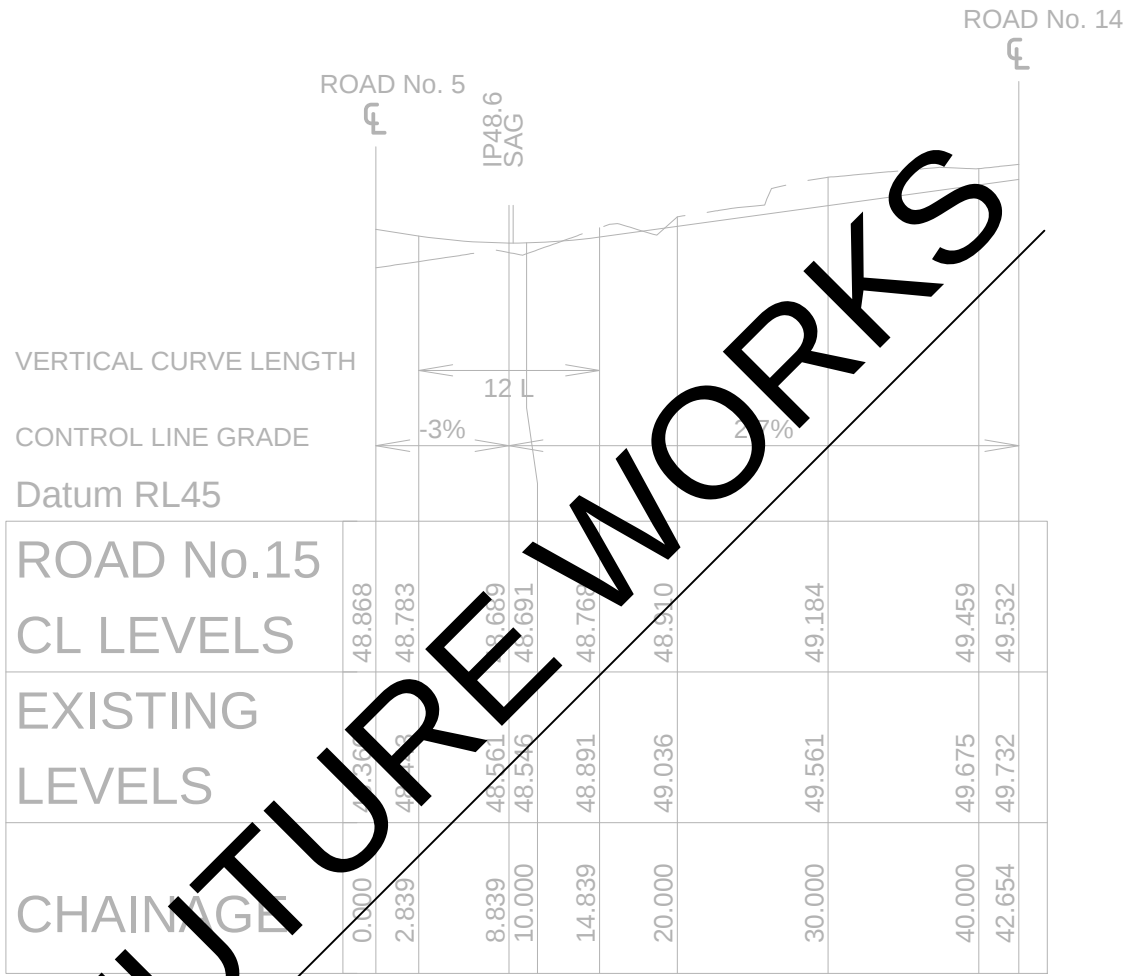

LONGITUDINAL SECTION ROAD No. 15 (PRIVATE ROAD)
HORIZONTAL SCALE 1:500
VERTICAL SCALE 1:100

REV	DESCRIPTION	BY	APP	DATE
A	ISSUED FOR PA	LC	-	17-02-11
B	RE-ISSUED FOR PA	LC	DB	12-04-11

Level 4, 66 Clarence Street
Sydney NSW 2000
Telephone: (02) 9699 3088
Fax: (02) 9319 7508
www.meinhardtgroup.com
A.C.N. 951 621 591
© Copyright

MEIN+HARDT

INFRASTRUCTURE & ENVIRONMENT

CLIENTFRASERS PUTNEY PTY LTD

DESIGNEDLD

DRAWNRL

APPROVEDPD

SCALE @ A1AS SHOWN

STATUSPRELIMINARY

NOT FOR CONSTRUCTION

PROJECTFRASERS PUTNEY RESIDENTIAL DEVELOPMENT
CHARLES STREET, RYDE

TITLEROAD LONG SECTION
- ROAD No. 13 & 14

PROJECT No104479-04

DRAWING NoMIE064

REV
B

NORTH

DWG FILE: X:\104479 - Putney Green (Fraser's)\6B\MS_3.MHT.MIEB_3.2.MHT.NR104479-04-MIE064.dwg - MHT PLOT TIME: 13 Apr 2011, 11:58am