


DWG FILE: X:\10479 - Putney Green (Fraser's)\BIM\6.3 MHT.MIEB.3.2 MHT.NR10479-04-MIE035.dwg - MHT PLOT TIME: 13 Apr 2011, 11:57am

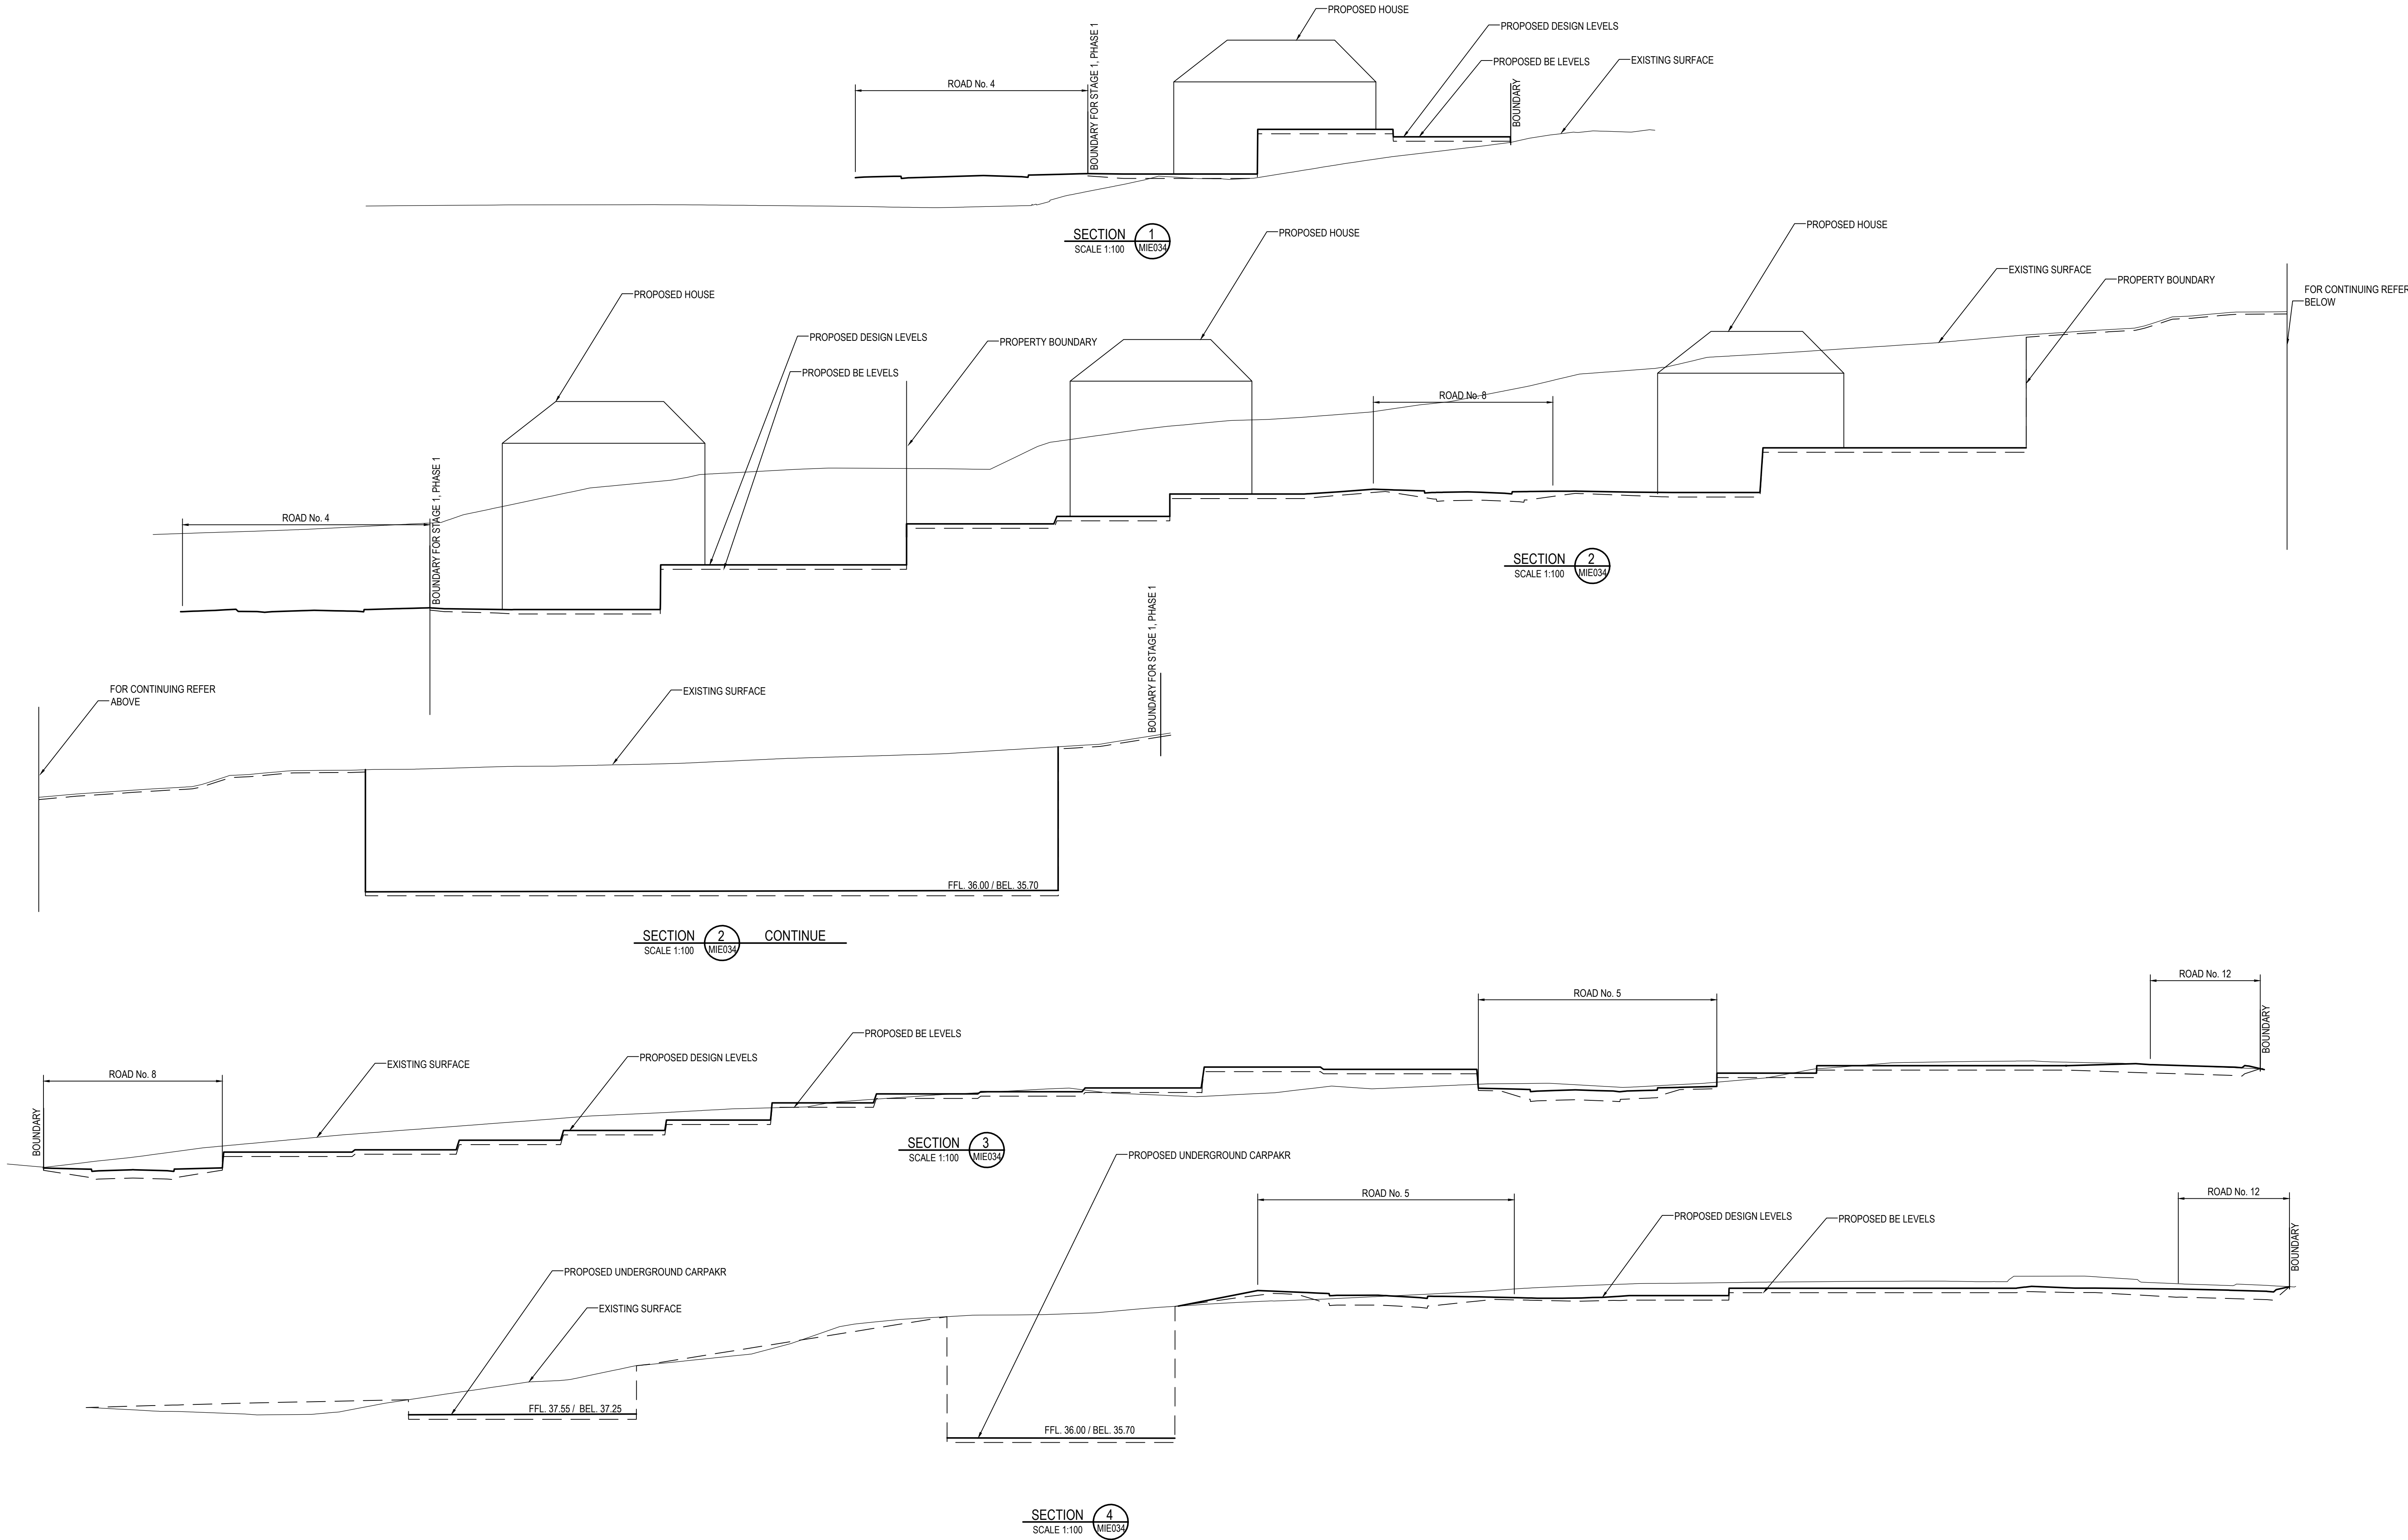

REV	DESCRIPTION	BY	APP	DATE
A	ISSUED FOR PA	LC	-	17-02-11
B	RE-ISSUED FOR PA	LC	DB	12-04-11



Level 4, 66 Clarence Street
Sydney NSW 2000
Telephone: (02) 9699 3088
Fax: (02) 9319 7508
www.meinhardtgroup.com
A.C.N. 951 621 591
© Copyright

CLIENT FRASERS PUTNEY PTY LTD			
DESIGNED LD	DRAWN RL	APPROVED PD	SCALE @ A1 1:200
STATUS PRELIMINARY		NOT FOR CONSTRUCTION	

PROJECT FRASERS PUTNEY RESIDENTIAL DEVELOPMENT CHARLES STREET, RYDE		PROJECT No 104479-04- MIE035		DRAWING No		REV B
TITLE BULK EARTHWORKS SECTIONS		PROJECT No 104479-04- MIE035		DRAWING No		REV B

