


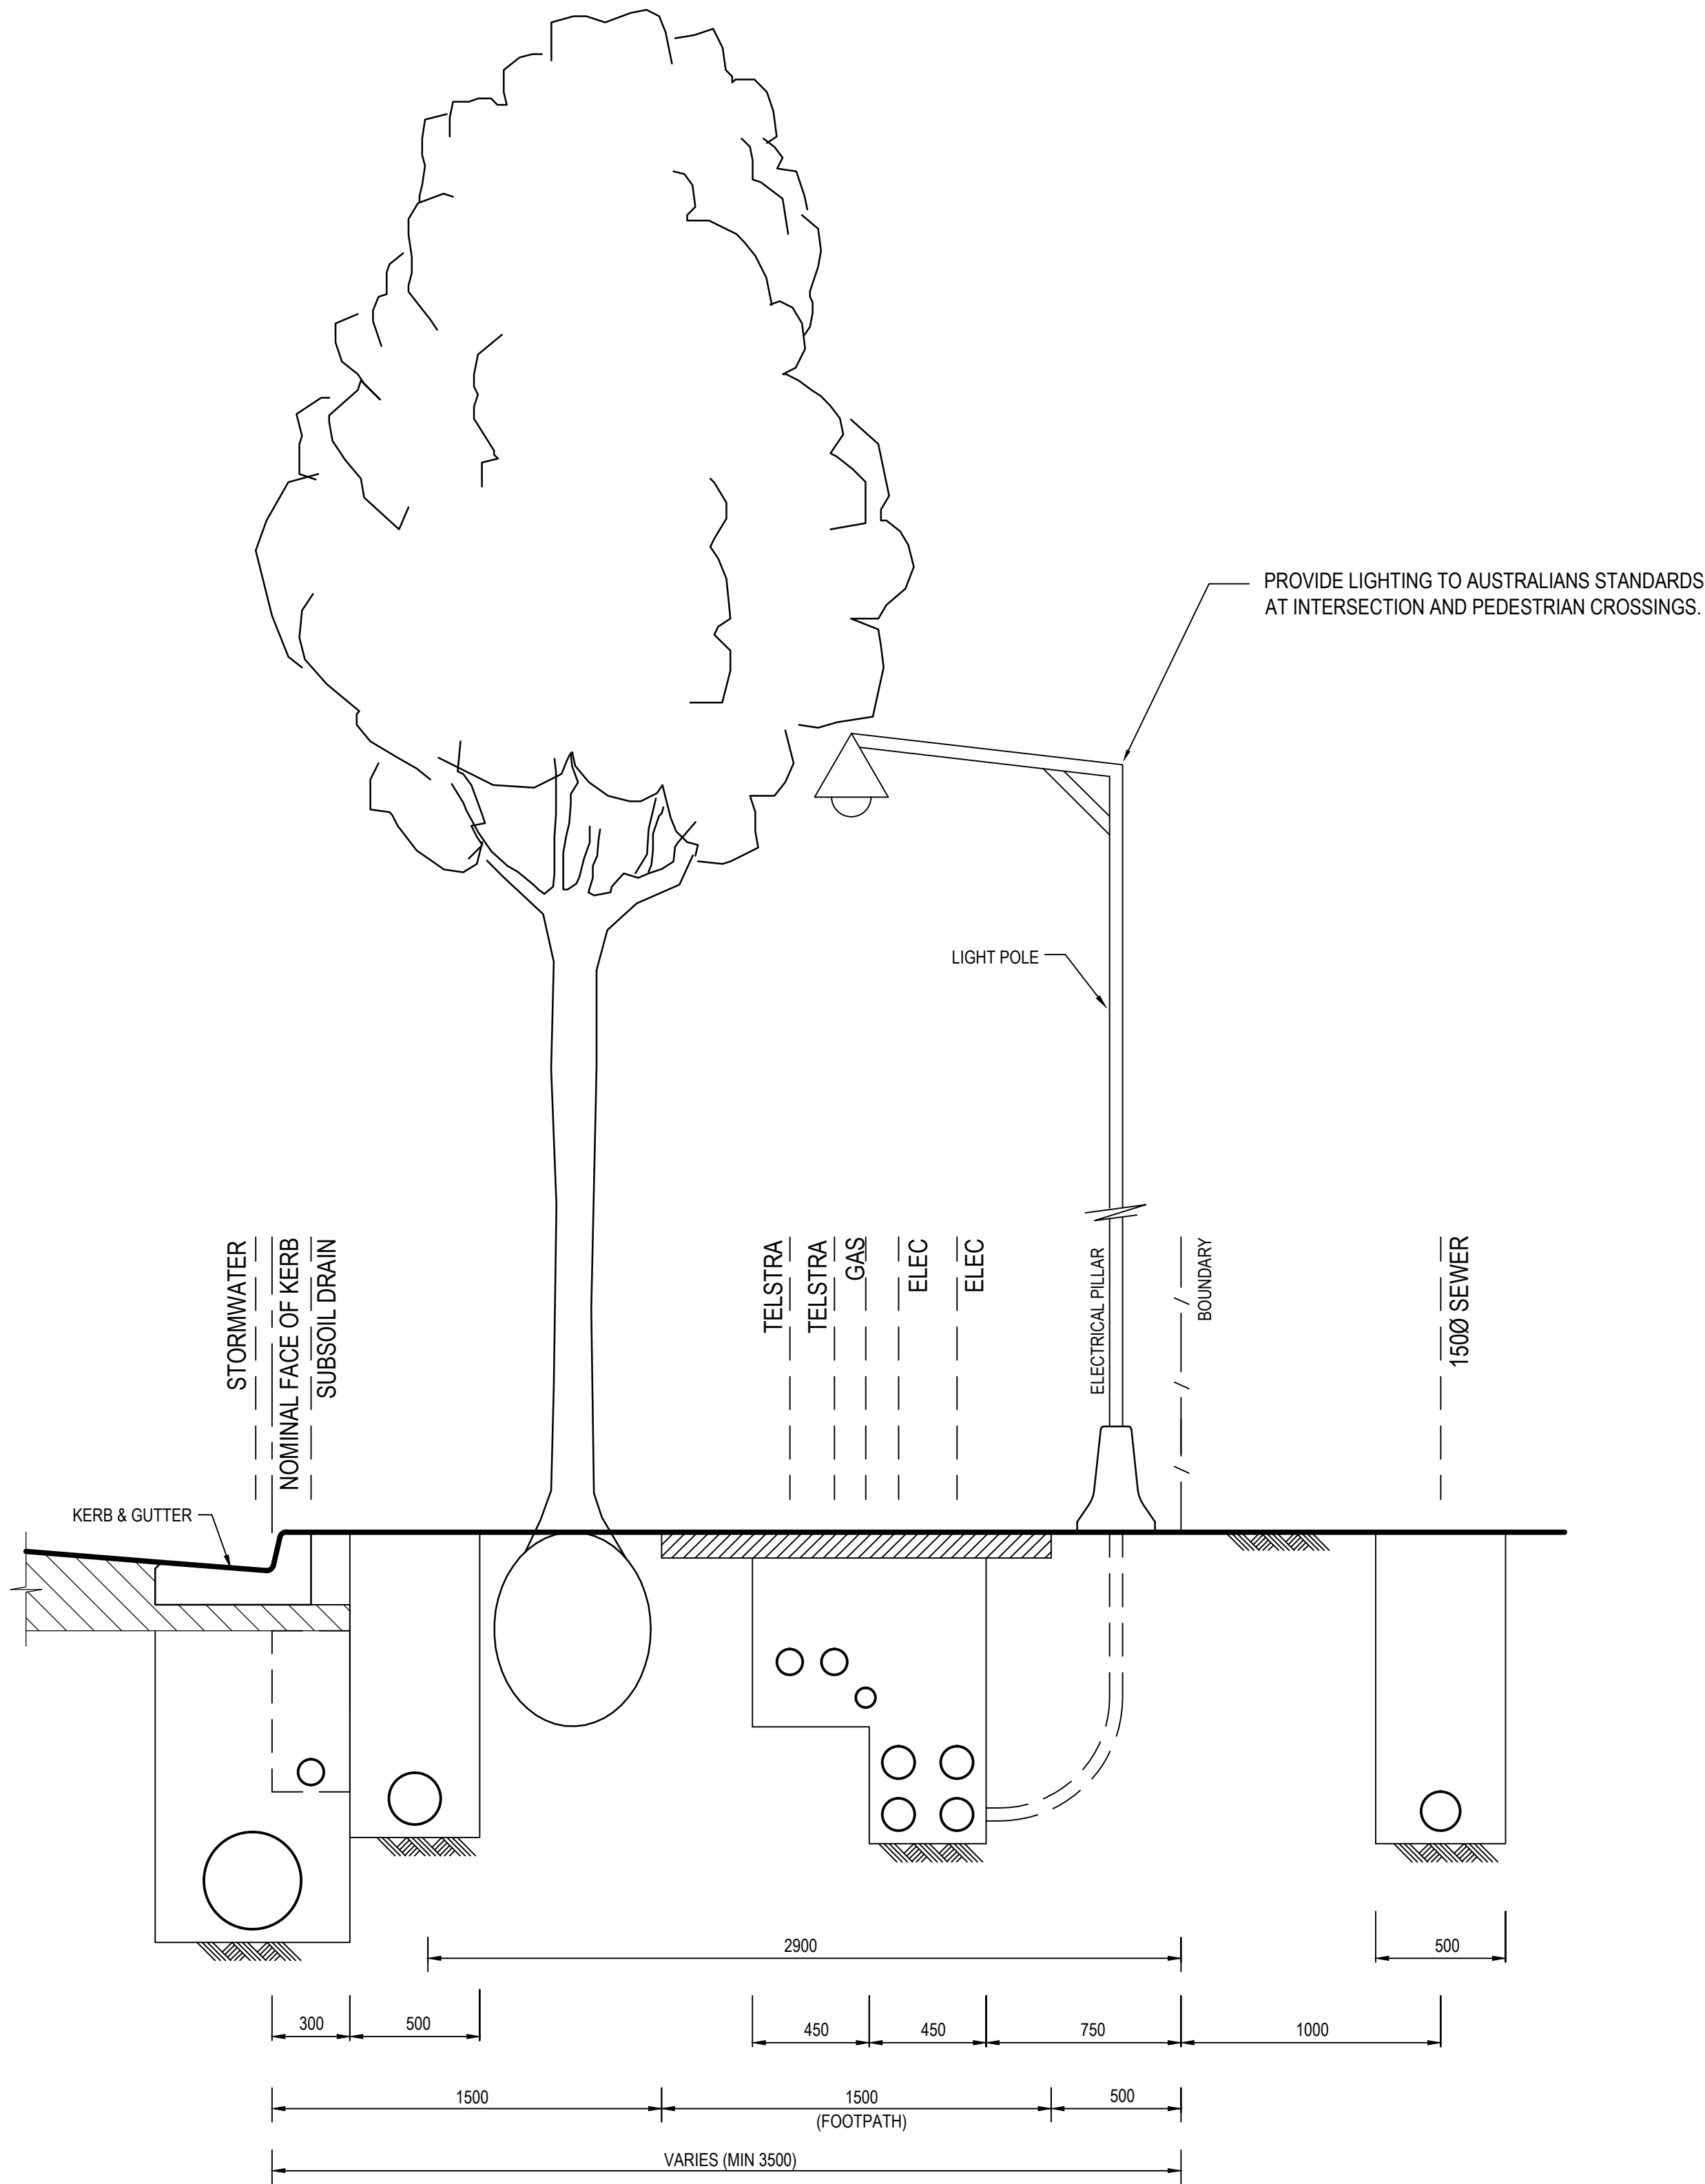

PROVIDE LIGHTING TO AUSTRALIANS STANDARDS
AT INTERSECTION AND PEDESTRIAN CROSSINGS.

LIGHT POLE

STORMWATER
NOMINAL FACE OF KERB
SUBSOIL DRAIN

KERB & GUTTER

TELSTRA
TELSTRA
GAS
ELEC
ELEC

ELECTRICAL PILLAR

BOUNDARY

1500 SEWER

TYPICAL FOOTWAY

NOT TO SCALE

NOTE:

- (1) SYDNEY WATER NOMINATED LOCATION OF WATERMAIN.
- (2) ALTERNATE LOCATION OF WATER MAIN SUBJECT TO AGREEMENT BY SYDNEY WATER.

REV	DESCRIPTION	BY	APP	DATE
A	ISSUED FOR PA	LC	-	17-02-11
B	RE-ISSUED FOR PA	LC	DB	12-04-11



Level 4, 66 Clarence Street
Sydney NSW 2000
Telephone: (02) 9699 3088
Fax: (02) 9319 7508
www.meinhardtgroup.com
A.C.N. 951 621 591
© Copyright

CLIENT	FRASERS PUTNEY PTY LTD
DESIGNED	DRAWN
LD	RL
APPROVED	SCALE @ A1
PD	-
STATUS	PRELIMINARY
	NOT FOR CONSTRUCTION

PROJECT	FRASERS PUTNEY RESIDENTIAL DEVELOPMENT CHARLES STREET, RYDE	NORTH
TITLE	TYPICAL SECTIONS	REV
	-	B
PROJECT No	104479-04- MIE052	
DRAWING No		