


E E E E E E ELECTRICITY, TELECOMMUNICATIONS, GAS
 G G G G G G
 DR DR DR DR DR DR STORMWATER DRAINAGE
 W W W W W W POTABLE WATER
 S S S S S S SEWER

REV	DESCRIPTION	BY	APP	DATE
A	ISSUED FOR PA	LC	-	17-02-11
B	RE-ISSUED FOR PA	LC	DB	12-04-11

CLIENT FRASERS PUTNEY PTY LTD Level 4, 66 Clarence Street Sydney NSW 2000 Telephone: (02) 9699 3088 Fax: (02) 9319 7508 www.meharhartgroup.com A.C.N. 051 627 591 © Copyright		PROJECT FRASERS PUTNEY RESIDENTIAL DEVELOPMENT CHARLES STREET, RYDE TITLE SERVICES CO-ORDINATION PLAN PROJECT No 104479-04-MIE092 DRAWING No - REV B	
DESIGNED LD DRAWN RL STATUS PRELIMINARY NOT FOR CONSTRUCTION	APPROVED PD SCALE @ A1 N.T.S.	SHEET 2	

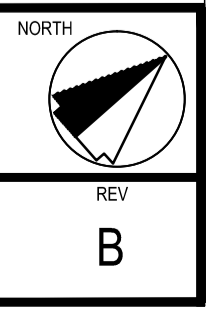

DWG FILE: X:\104479 - Putney Green (Frasers) (BIM) 3.2 IMIT (N:\104479-04-MIE092.dwg) - MH PLOT TIME: 13 Apr 2011, 11:58am