


LEGEND

- WB PAINTED WEATHERBOARD
- MC METAL CLAD WALL
- CBR RENDERED CONCRETE BLOCK, PAINT FINISH
- TMC TIMBER CLADDING
- FCS FIBRE CEMENT: STANDARD
- RWP RENDERED WALL, PAINT FINISH
- RWJ RENDERED WALL, PAINT FINISH WITH JOINT
- WBC WEATHERBOARD CLADDING
- COP PRECAST CONCRETE
- CG CLEAR GLAZING
- GLO GLASS LOUVRES OPERABLE
- MLO METAL LOUVRE OPERABLE
- TLO TIMBER LOUVRE OPERABLE
- SFP PAINTED STEEL FRAME
- GB GLAZED BALUSTRADE
- TR TILED ROOF
- MDR METAL DECK ROOFING
- A AWNING
- MGD METAL GARAGE DOOR
- TSD TIMBER SCREEN DOOR
- MBS METAL BATTEN SCREEN
- TBP TIMBER PERGOLA
- GDP GARAGE DOOR PAINTED

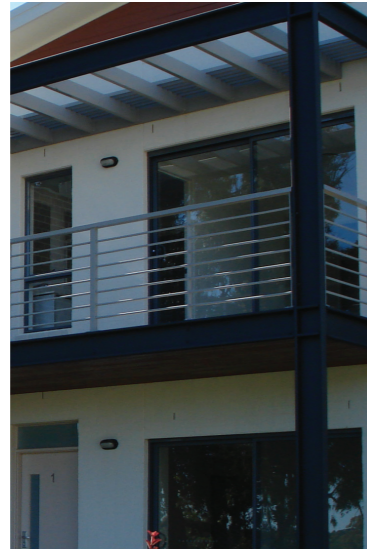

SFP - Painted Steel Frame



TR - Tiled Roof




MDR - Metal Deck Roofing



TBP- Timber Pergola



MGD - Metal Garage Door

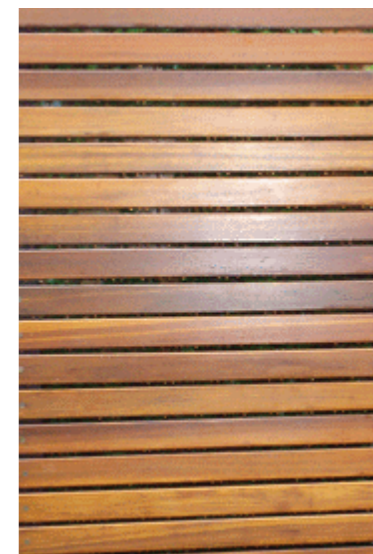

TSD / TBS / TBP - Timber



ADL - Adjustable Louvres



FCS - FC Sheeting



MLO - Metal Operable Louvres

Rev	Description	By	Date
A	DRAFT ISSUE FOR PA EXHIBITION	RB	21-03-11
B	ISSUE FOR PA EXHIBITION	RB	07-04-11

Consultants	By	Date
Project Manager	FRASERS PROPERTY	
BCA Consultant		
Planning Consultant	JBA PLANNING	
Structural	M&G CONSULTING	
Chil	MEINHARDT ENGINEERING	
Building Services		
Landscape	ENVIRONMENTAL PARTNERSHIP	

Cox Richardson
 Level 2, 204 Clarence Street, Sydney 2000 Australia
 Tel : 612 9267 9599 Fax : 612 9264 5844
 Email : sydney@cox.com.au



FRASERS PUTNEY

Drawing Title		
SCHEDULE OF COLOURS AND FINISHES		
Drawing Number	Revision	Date
A-PA-GR-11	B	2011-04-07
Issued for	Scale	Drawn
PA	NTS	RB