

LEGEND

- WB PAINTED WEATHERBOARD
- MC METAL CLAD WALL
- CBR RENDERED CONCRETE BLOCK, PAINT FINISH
- TMC TIMBER CLADDING
- FCS FIBRE CEMENT: STANDARD
- RWP RENDERED WALL, PAINT FINISH
- RWJ RENDERED WALL, PAINT FINISH WITH JOINT
- WBC WEATHERBOARD CLADDING
- COP PRECAST CONCRETE
- CG CLEAR GLAZING
- GLO GLASS LOUVRES OPERABLE
- MLO METAL LOUVRE OPERABLE
- TLO TIMBER LOUVRE OPERABLE
- SFP PAINTED STEEL FRAME
- GB GLAZED BALUSTRADE
- TR TILED ROOF
- MDR METAL DECK ROOFING
- A AWNING
- MGD METAL GARAGE DOOR
- TSD TIMBER SCREEN DOOR
- MBS METAL BATTEN SCREEN
- TBP TIMBER PERGOLA
- GDP GARAGE DOOR PAINTED




WB - Painted Weatherboard



MC - Metal Clad Wall



MC - Metal Clad Wall

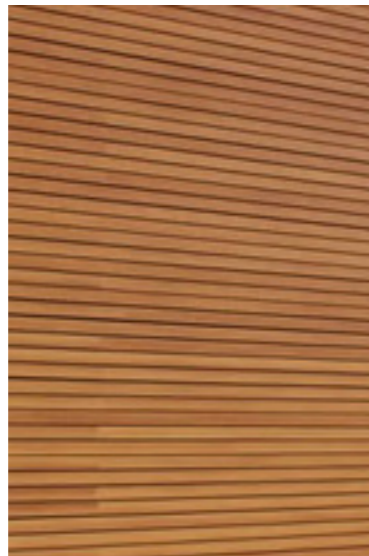

TMC - Timber Cladding



RWP - Rendered Wall, Paint Finish



COP - Precast Concrete



GLO - Glass Louvre Operable



MLO - Metal Louvre Operable



MBS - Metal Batten Screen

Rev	Description	By	Date

Consultants	By	Date
Project Manager		
BCA Consultant		
Planning Consultant		
Structural & Civil		
Building Services		
Fire Services		
Landscape		

Cox Richardson
 Level 2, 204 Clarence Street, Sydney 2000 Australia
 Tel : 612 9267 9599 Fax : 612 9264 5844
 Email : sydney@cox.com.au




FRASERS PUTNEY

Drawing Title			
SCHEDULE OF COLOURS AND FINISHES			
Drawing Number	Revision	Date	
A-PG-GR-10		2011-02-18	
Issued for	Scale	Drawn	
PA	NTS	RB	

LEGEND

- WB PAINTED WEATHERBOARD
- MC METAL CLAD WALL
- CBR RENDERED CONCRETE BLOCK, PAINT FINISH
- TMC TIMBER CLADDING
- FCS FIBRE CEMENT: STANDARD
- RWP RENDERED WALL, PAINT FINISH
- RWJ RENDERED WALL, PAINT FINISH WITH JOINT
- WBC WEATHERBOARD CLADDING
- COP PRECAST CONCRETE
- CG CLEAR GLAZING
- GLO GLASS LOUVRES OPERABLE
- MLO METAL LOUVRE OPERABLE
- TLO TIMBER LOUVRE OPERABLE
- SFP PAINTED STEEL FRAME
- GB GLAZED BALUSTRADE
- TR TILED ROOF
- MDR METAL DECK ROOFING
- A AWNING
- MGD METAL GARAGE DOOR
- TSD TIMBER SCREEN DOOR
- MBS METAL BATTEN SCREEN
- TBP TIMBER PERGOLA
- GDP GARAGE DOOR PAINTED

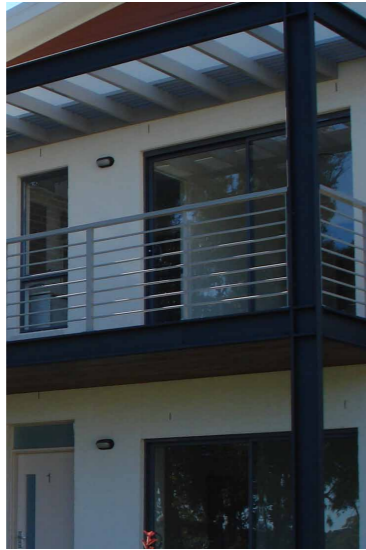

SFP - Painted Steel Frame



TR - Tiled Roof




MDR - Metal Deck Roofing



TBP- Timber Pergola



MGD - Metal Garage Door

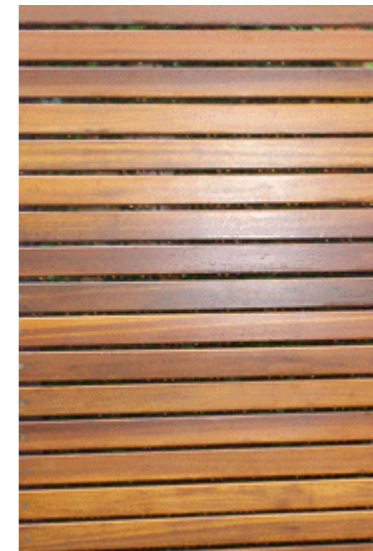

TSD / TBS / TBP - Timber



ADL - Adjustable Louvres



FCS - FC Sheeting



MLO - Metal Operable Louvres

Rev	Description	By	Date

Rev	Description	By	Date

Cox Richardson
 Level 2, 204 Clarence Street, Sydney 2000 Australia
 Tel: 612 9267 9599 Fax: 612 9264 5844
 Email: sydney@cox.com.au

FRASERS PUTNEY

Drawing Title			
SCHEDULE OF COLOURS AND FINISHES			
Drawing Number	Revision	Date	
A-PG-GR-11		2011-02-18	
Issued for	Scale	Drawn	
PA	NTS	RB	