

REV	DESCRIPTION	BY	APP	DATE
A		RL		15/02/11

Level 4-66 Clarence Street  
 Sydney NSW 2000  
 Telephone: (02) 9699 3088  
 Fax: (02) 9319 7508  
 www.meharhart.com  
 A.C.N. 051 627 591  
 © Copyright

**MEHARHART**  
**INFRASTRUCTURE & ENVIRONMENT**

CLIENT	FRASERS PUTNEY PTY LTD
DESIGNED	DRAWN
APPROVED	SCALE @ A1
1:300	
STATUS	PRELIMINARY
	NOT FOR CONSTRUCTION

PROJECT **FRASERS PUTNEY RESIDENTIAL DEVELOPMENT**  
**CHARLES STREET, RYDE**

TITLE **PLAN OF SURVEY - SHEET 1**


PROJECT No **104479-03- SK0054**

DRAWING No

REV **A**

DWG FILE: X:\114179 - Putney Green (Fraser) \BIM\3.2.MHT\NSW\sheet\104479-03-SK0054.dwg - MHT PLOT TIME: 15 Feb 2011, 3:00pm



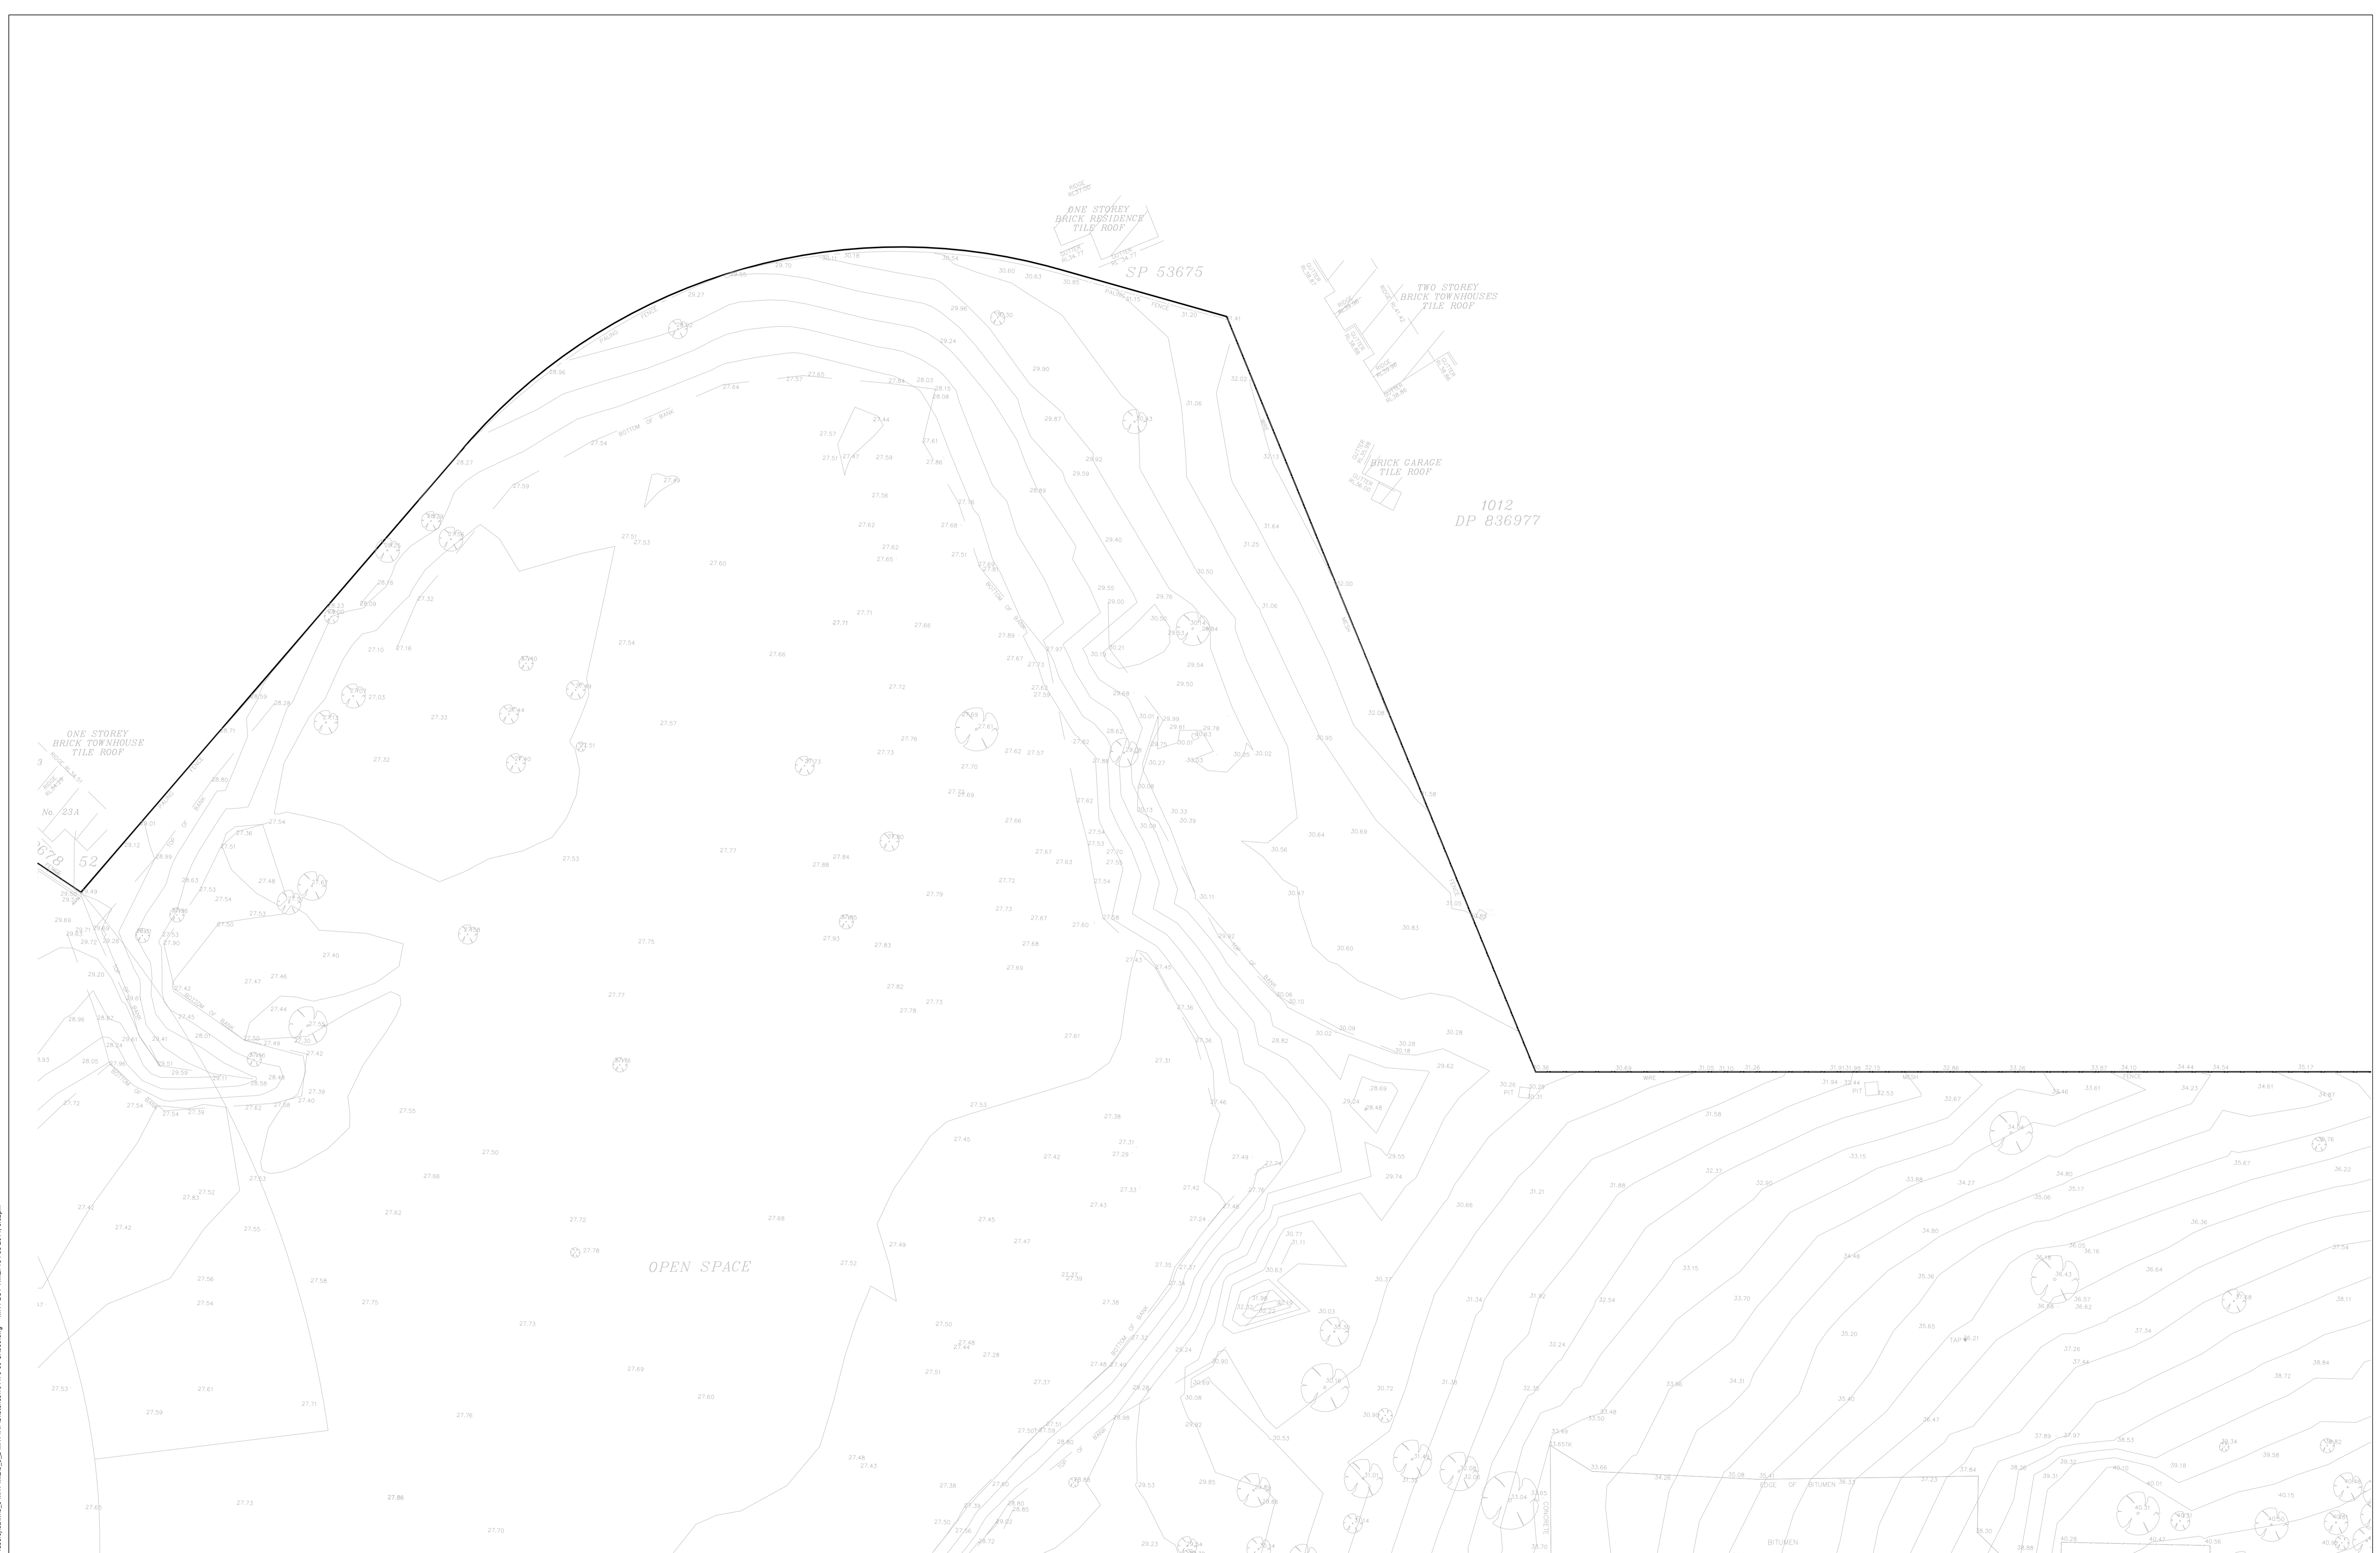


REV	DESCRIPTION	BY	APP	DATE
A	-	RL	-	15/02/11

Level 4-66 Clarence Street  
 Sydney NSW 2000  
 Telephone: (02) 9699 3088  
 Fax: (02) 9319 7508  
 www.meharhartgroup.com  
 A.C.N. 051 627 591  
 © Copyright

**MEINHARDT**  
**INFRASTRUCTURE & ENVIRONMENT**

CLIENT	FRASERS PUTNEY PTY LTD	
DESIGNED	DRAWN	APPROVED
-	-	-
SCALE @ A1	1:300	
STATUS	PRELIMINARY	
	NOT FOR CONSTRUCTION	

PROJECT	FRASERS PUTNEY RESIDENTIAL DEVELOPMENT CHARLES STREET, RYDE	
TITLE	PLAN OF SURVEY - SHEET 3	
PROJECT No	104479-03- SK0056	DRAWING No
REV	A	

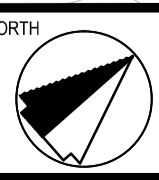

DWG FILE: X:\104479 - Putney Green (Fraser) \BIM\6\_3 MHT NTS\Sheet1\0479-03-SK0056.dwg - MHT PLOT TIME: 15 Feb 2011, 3:00pm