


03. ELEVATION TOWARDS SOUTH - ROAD 8



04A. ELEVATION TOWARDS EAST - ROAD 5

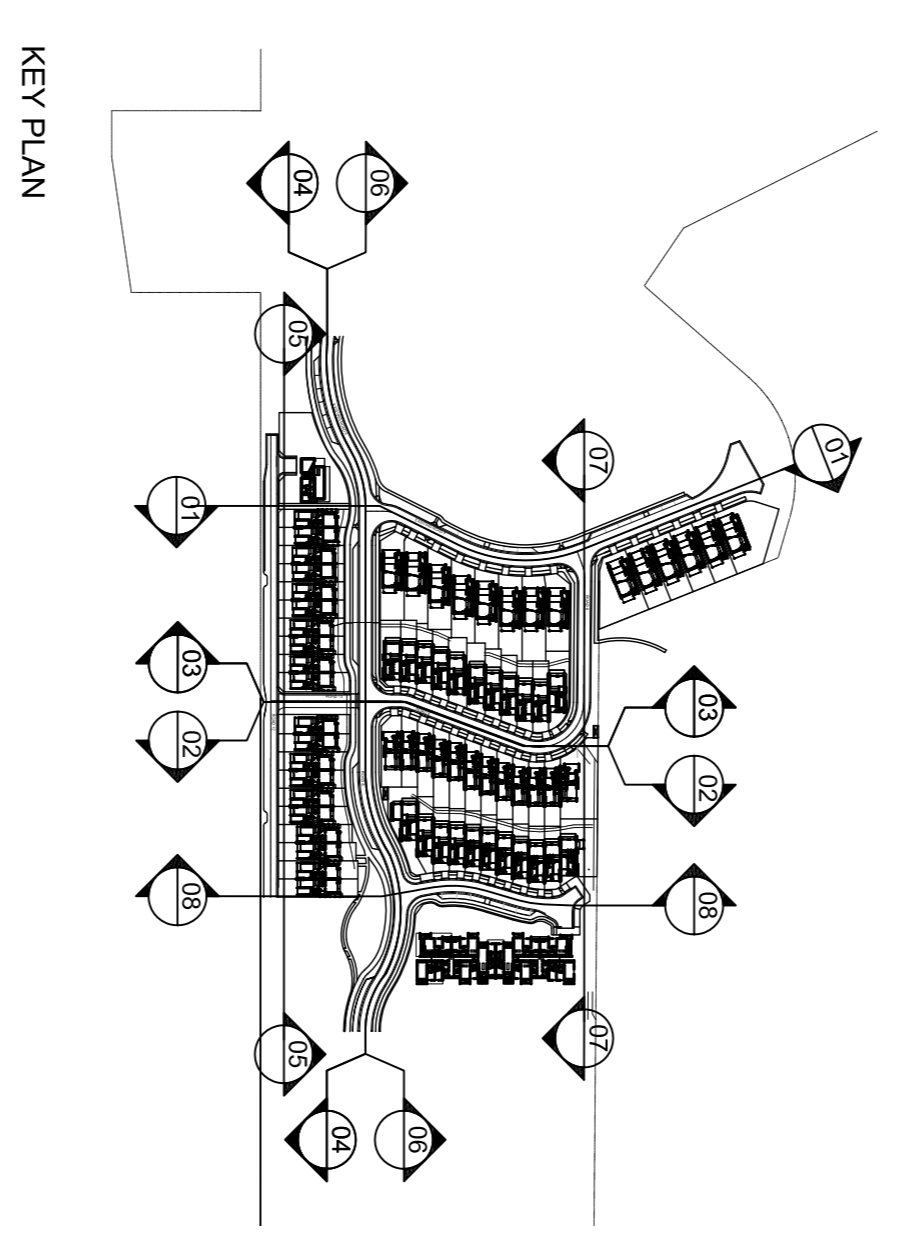

04B. ELEVATION TOWARDS EAST - ROAD 5 cont.

Rev	Description	By	Date	Rev	Description	By	Date
A	DRAFT ISSUE FOR PA EXHIBITION	RB	21-03-11				
B	ISSUE FOR PA EXHIBITION	RB	07-04-11				
01	PREPARED PROJECT	RB	12-12-11				

Consultants	
Project Manager	FRASERS PROPERTY
BCA Consultant	
Planning Consultant	JBA PLANNING
Structural	M&G CONSULTING
Civil	MENNARDT ENGINEERING
Building Services	
Landscape	ENVIRONMENTAL PARTNERSHIP

Consultants	
Heritage Consultant	
Acoustic	
Environmental	
Traffic Consultant	
Access Consultant	
Cost Planner	
Land Surveyor	WT PARTNERSHIP

Cox Richardson	
Level 2, 201 Clarence Street, Sydney 2000 Australia	
Tel: +61 2 9292 9292	
Email: sydney@cox.com.au	

Drawing Title	
STREET ELEVATIONS	
Drawing Number	A-P-A-E-L-03
Issued for	PA
Scale	1:200@A1
Revision	01
Date	2011-12-12
Drawn	RB