


BASEMENT 1 PLAN

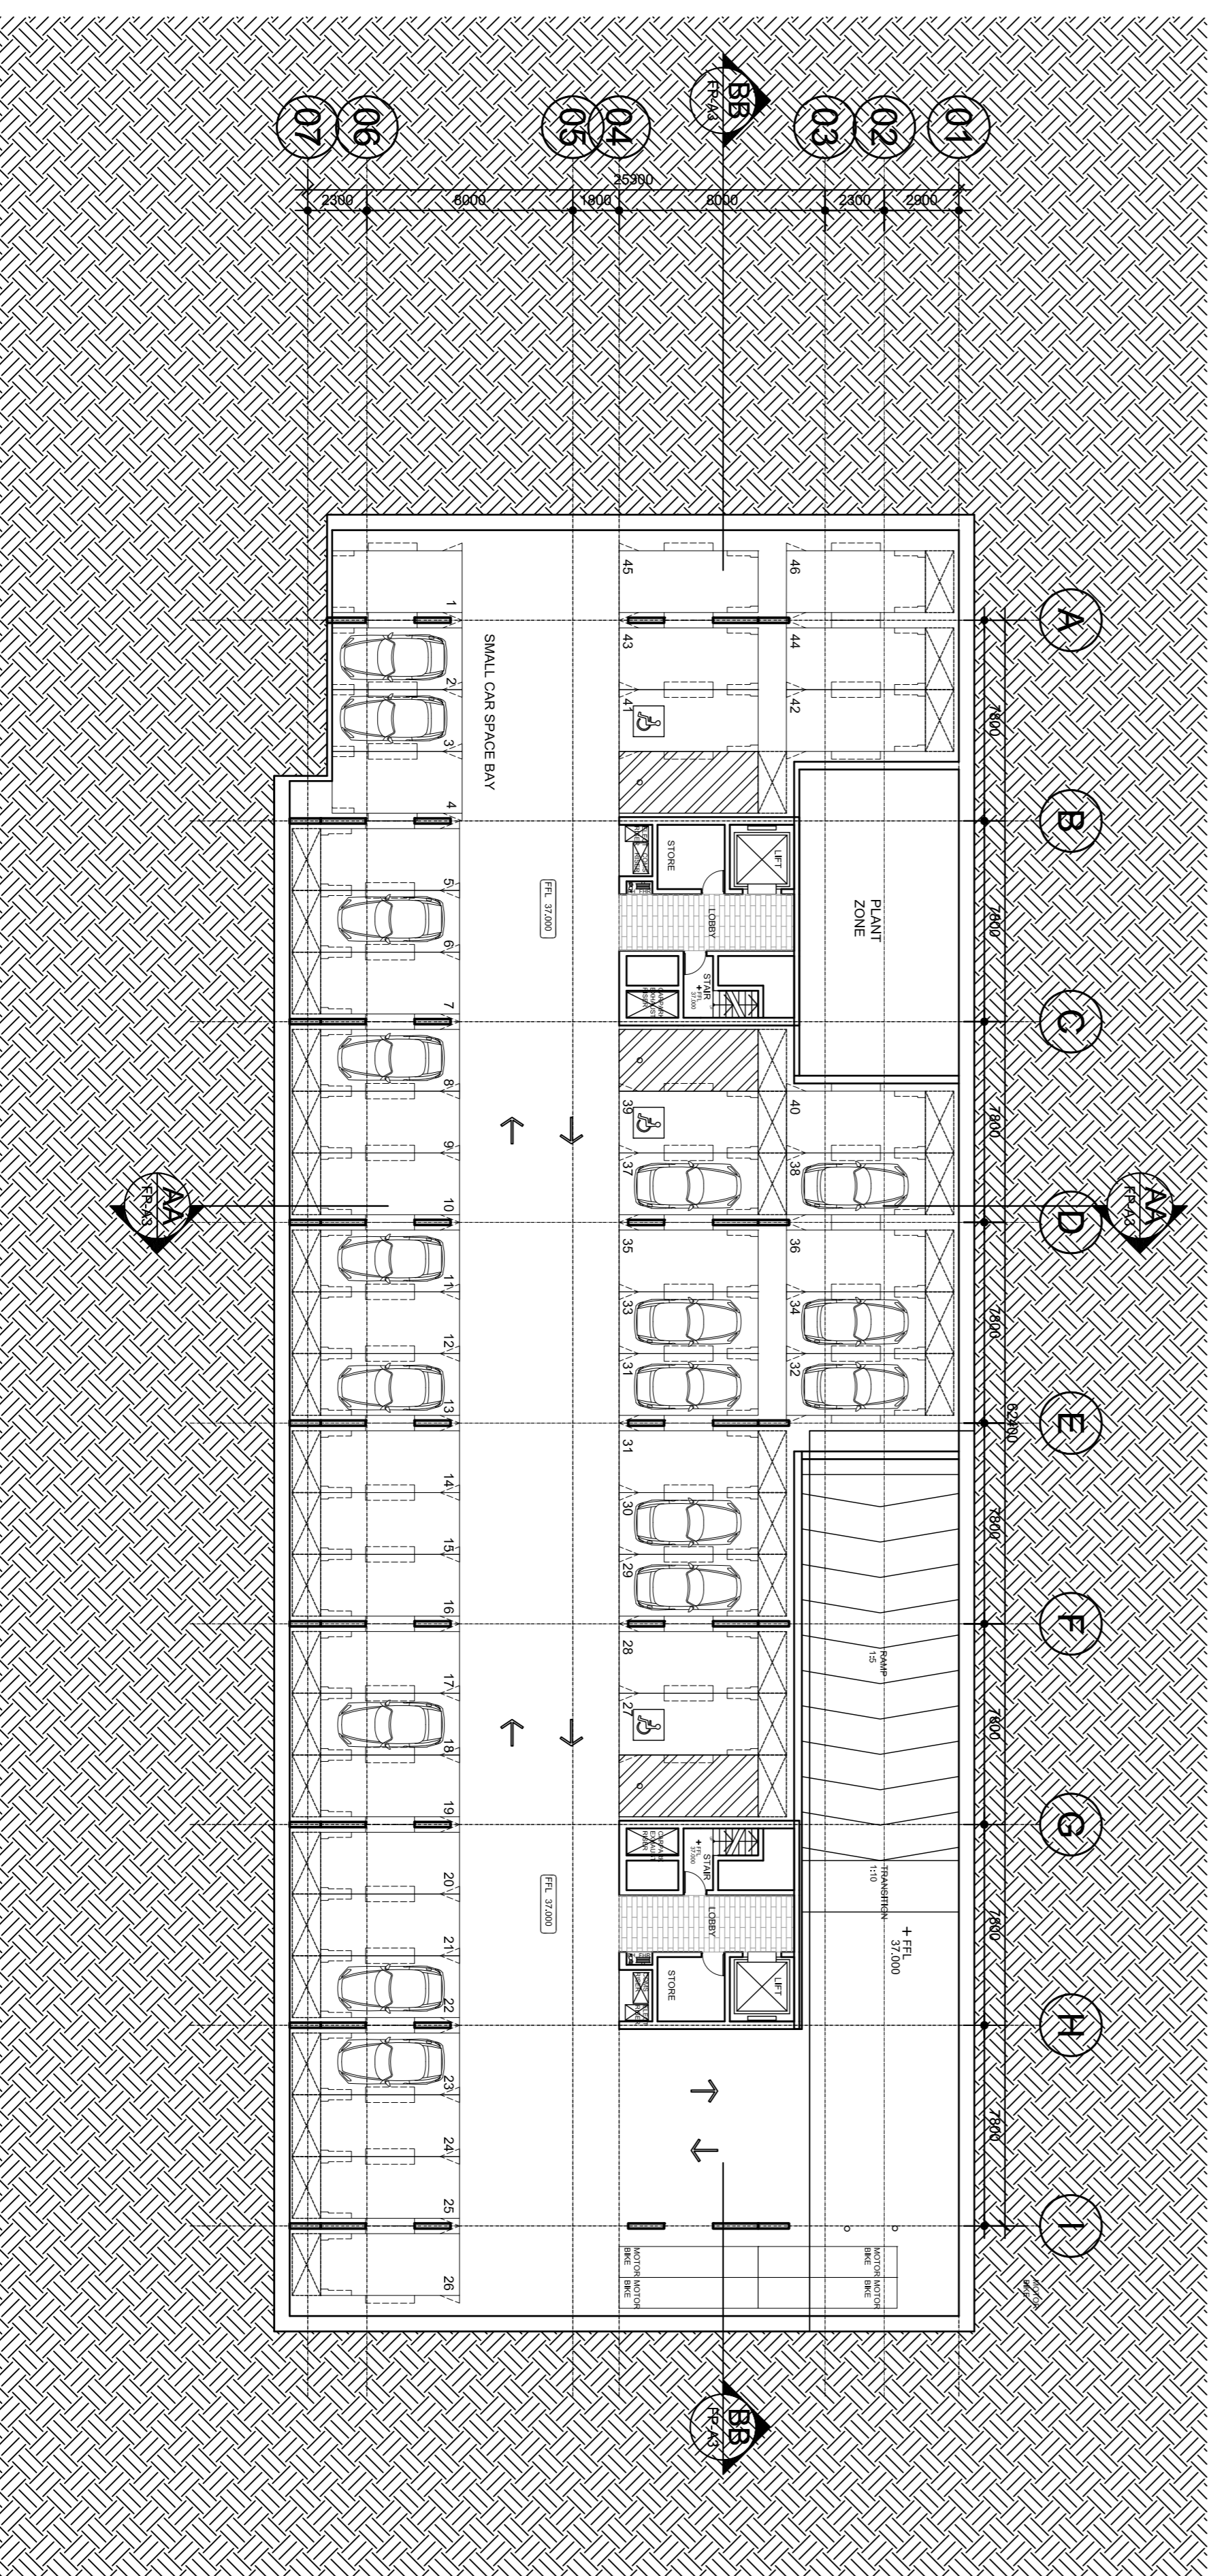

BASEMENT 2 PLAN

Rev	Description	By	Date
A	DRAFT ISSUE FOR PA EXHIBITION	RB	21-03-11
B	ISSUE FOR PA EXHIBITION	RB	07-04-11
01	PREPARED PROJECT	RB	12-12-11

Rev	Description	By	Date

Consultants	
Project Manager	FRASERS PROPERTY
BCA Consultant	JBA PLANNING
Planning Consultant	MAG CONSULTING
Structural	MENHARDT ENGINEERING
Civil	ACCESS CONSULTANT
Building Services	COX PARTNERSHIP
Landscape	ENVIRONMENTAL PARTNERSHIP
Heritage Consultant	
Acoustic	
Environmental	
Traffic Consultant	
Access Consultant	
Cost Planner	
Lintel Surveyor	

Cox Richardson
 Level 2, 201 Clarence Street, Sydney 2000 Australia
 Tel: 61 2 9292 9200
 Email: sydney@cox.com.au



FRASERS PUTNEY

Drawing Title	
APARTMENT PLANS	
Drawing Number	A-PA-FP-A0
Issued for	PA
Scale	1:200@A1
Revision	01
Date	2011-12-12
Drawn	RB

Cox Architecture Pty Ltd ACN 002 535 891

