
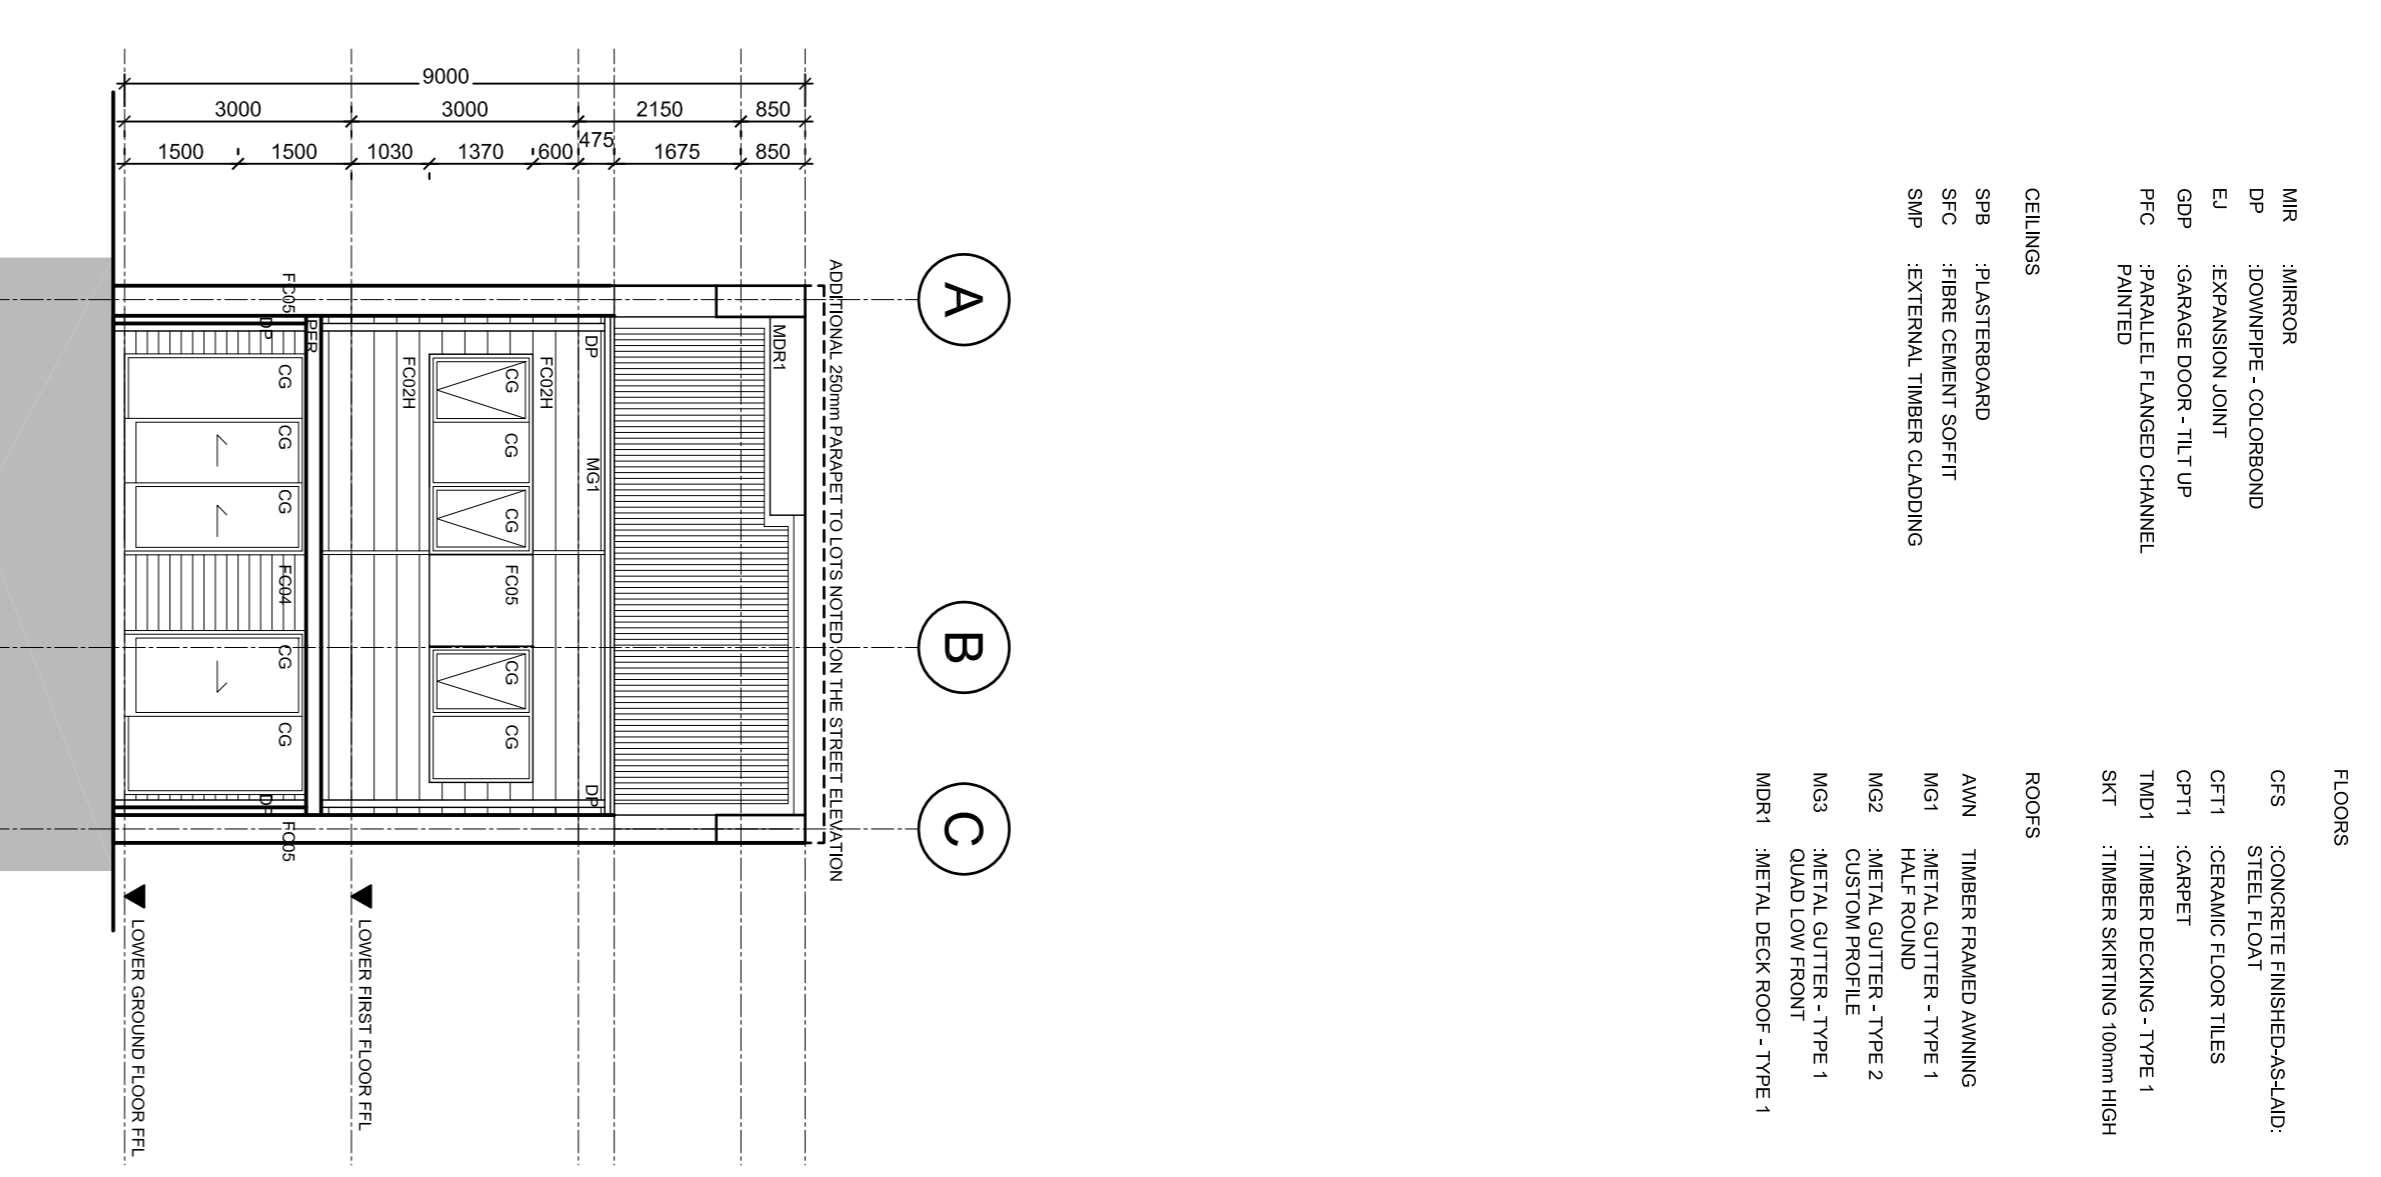
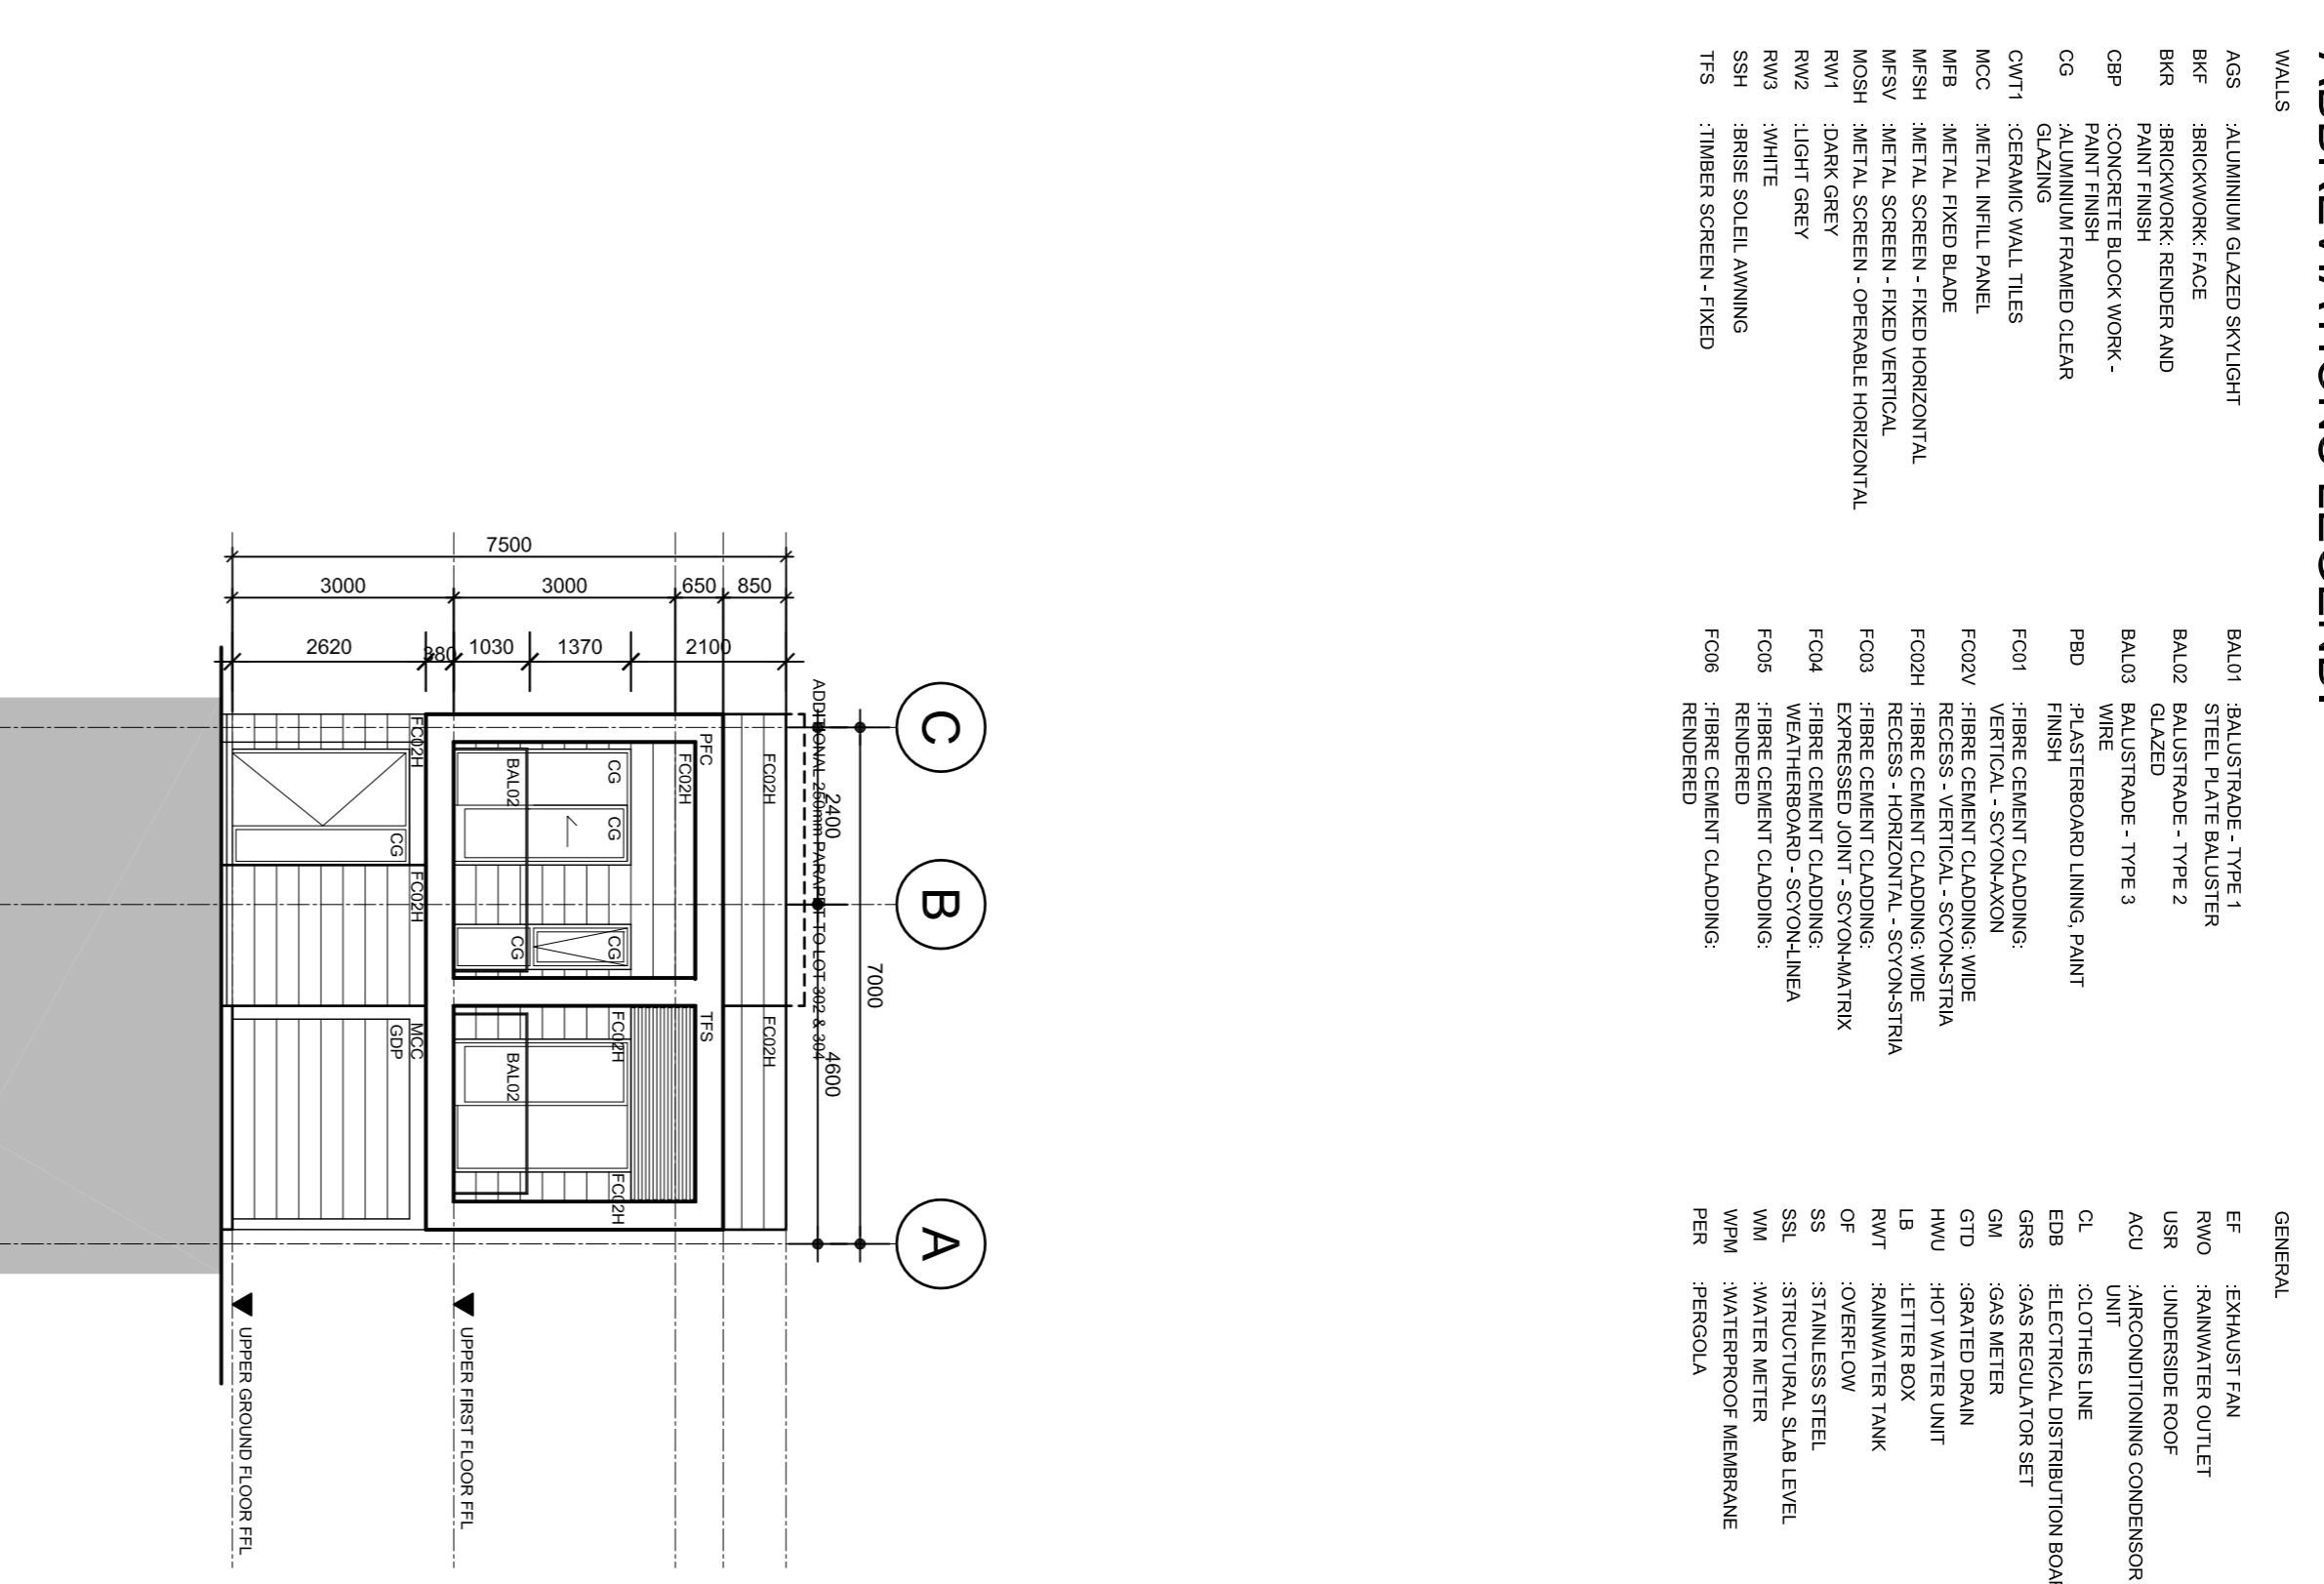
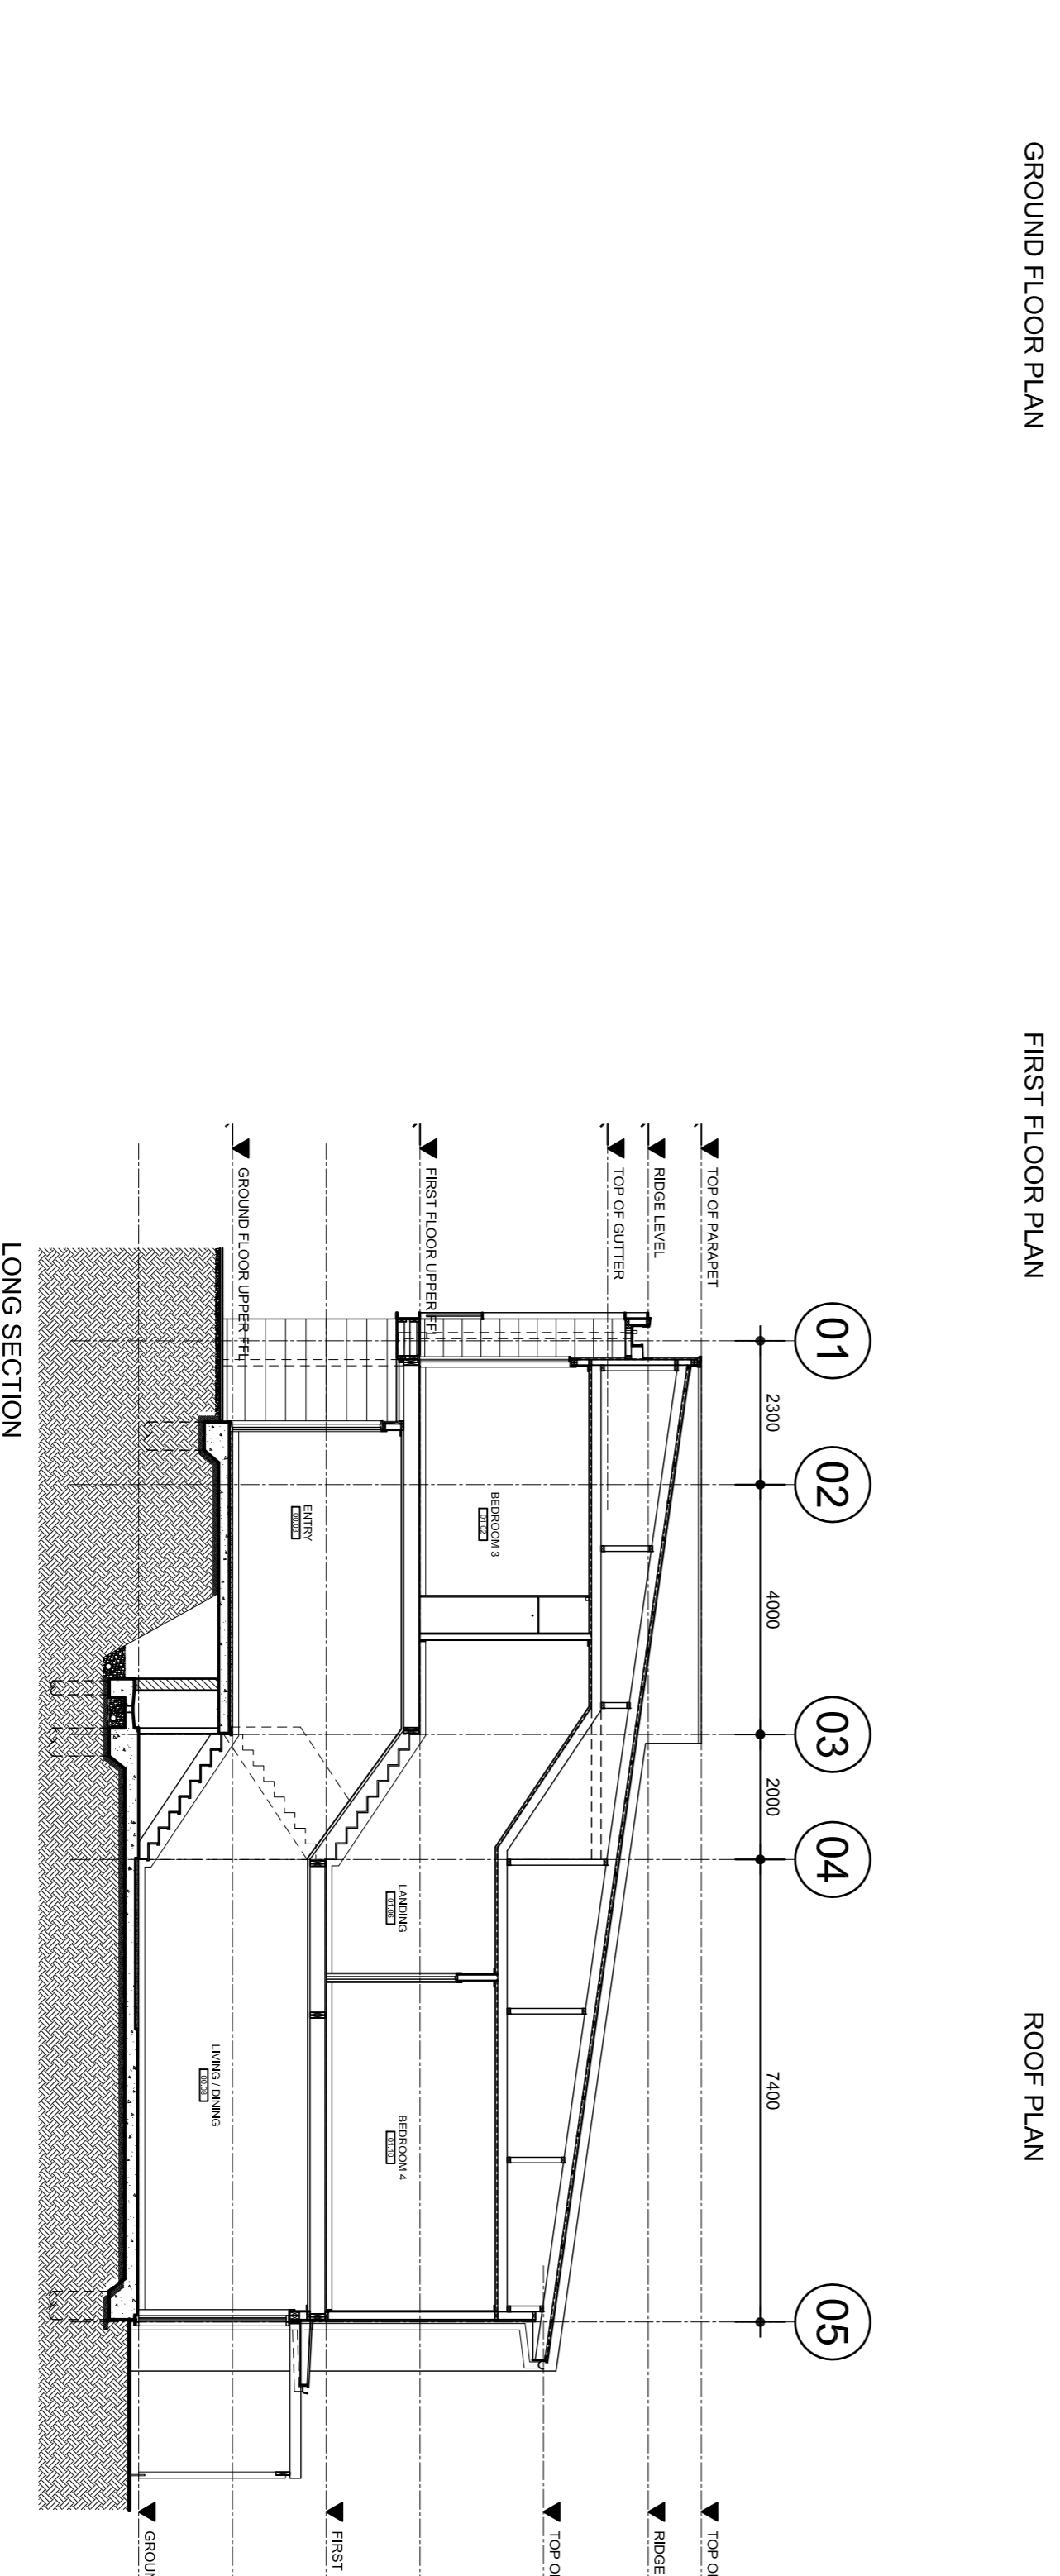
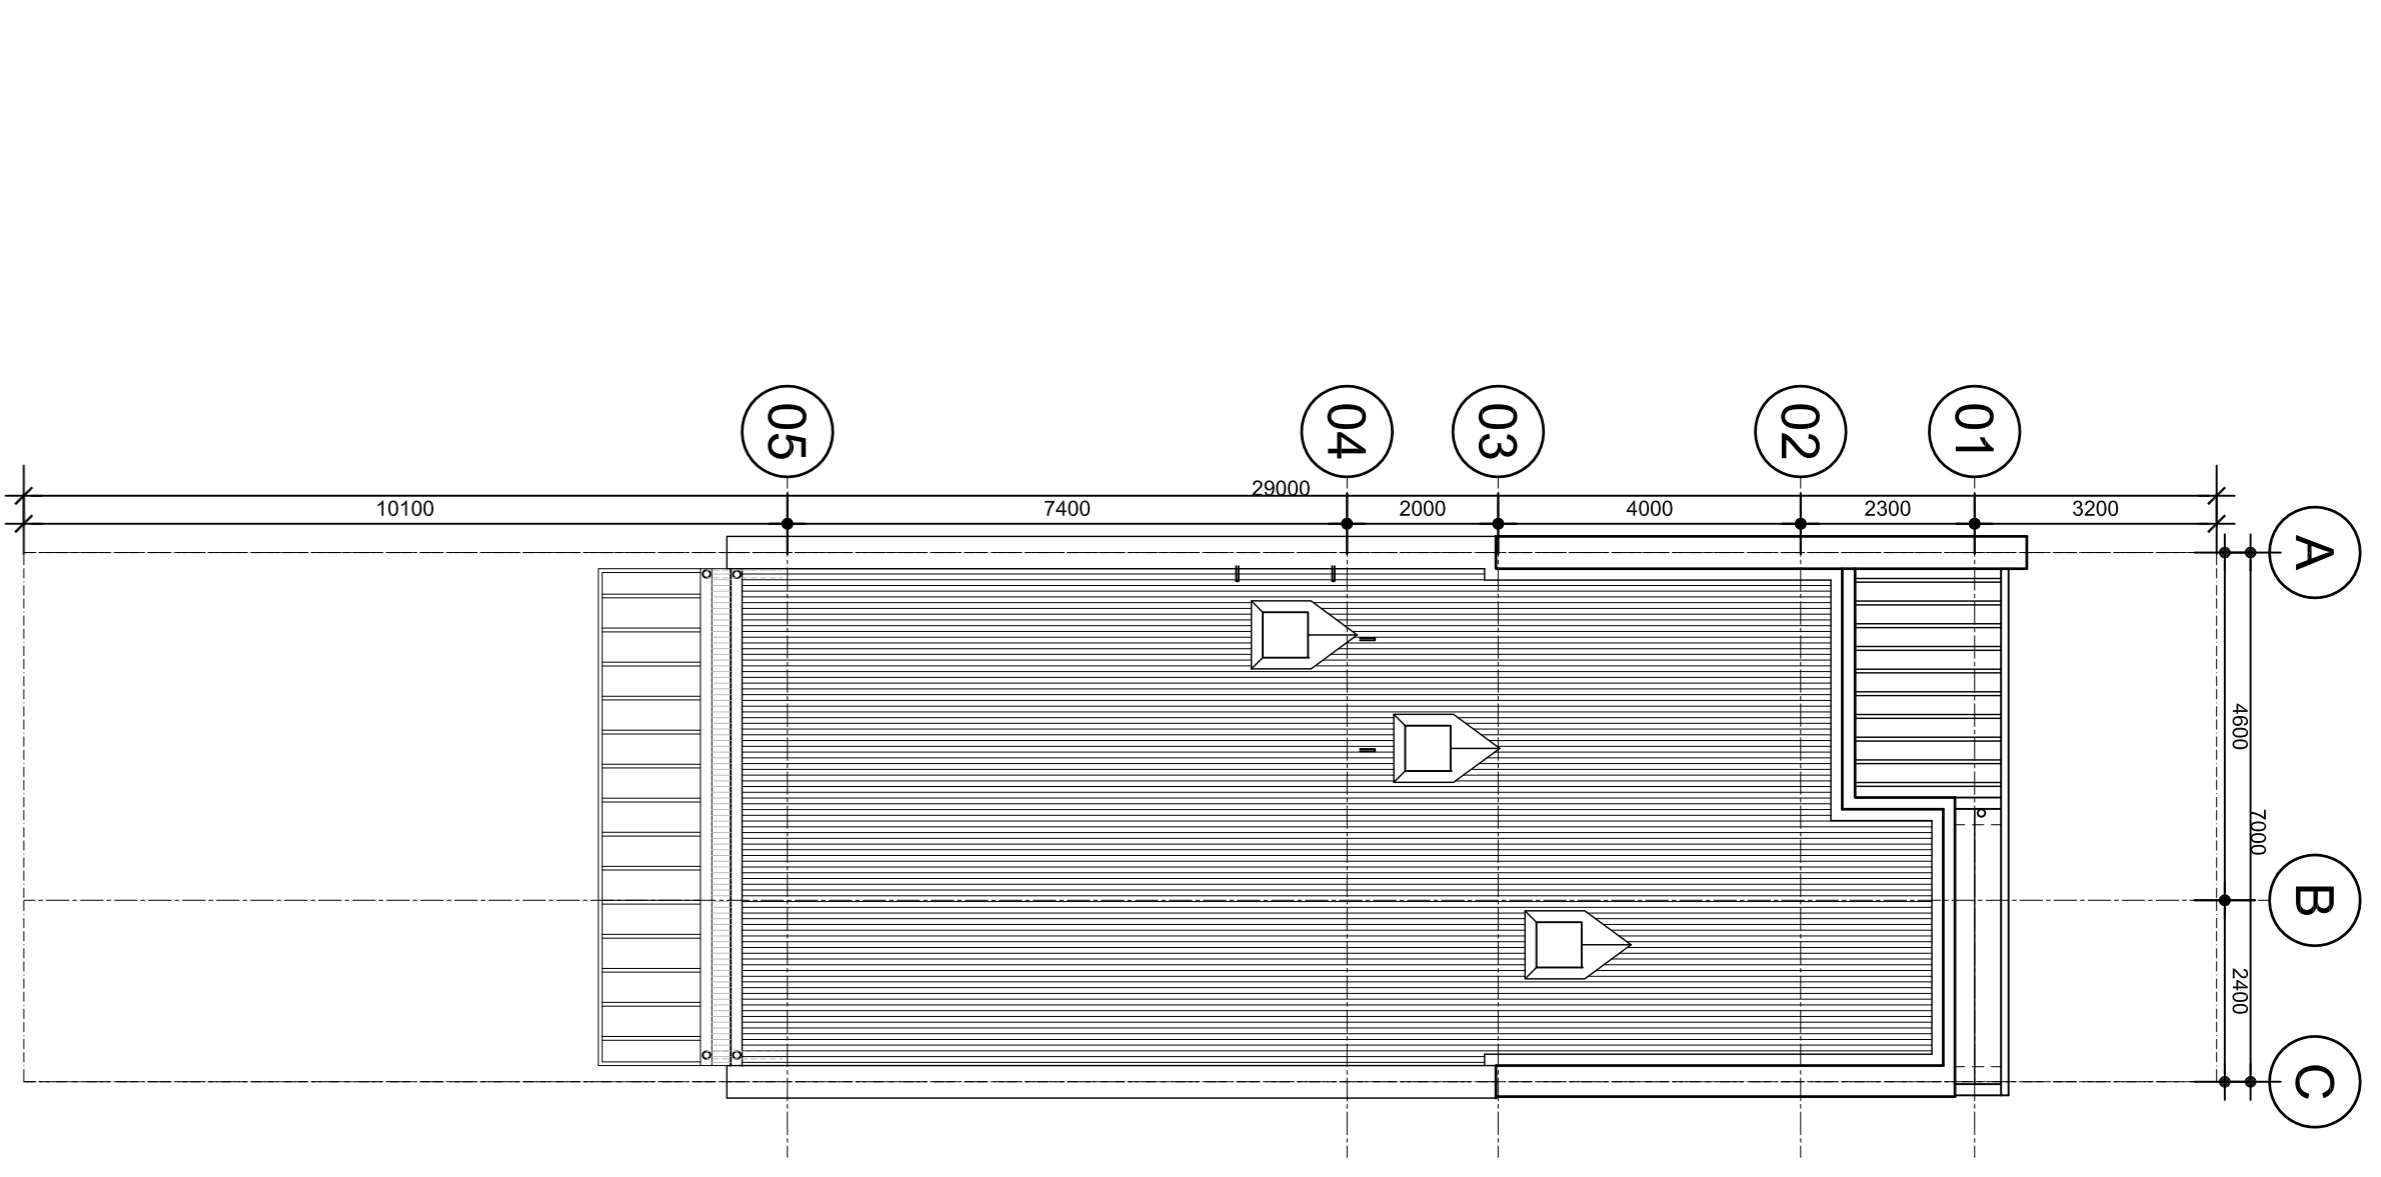
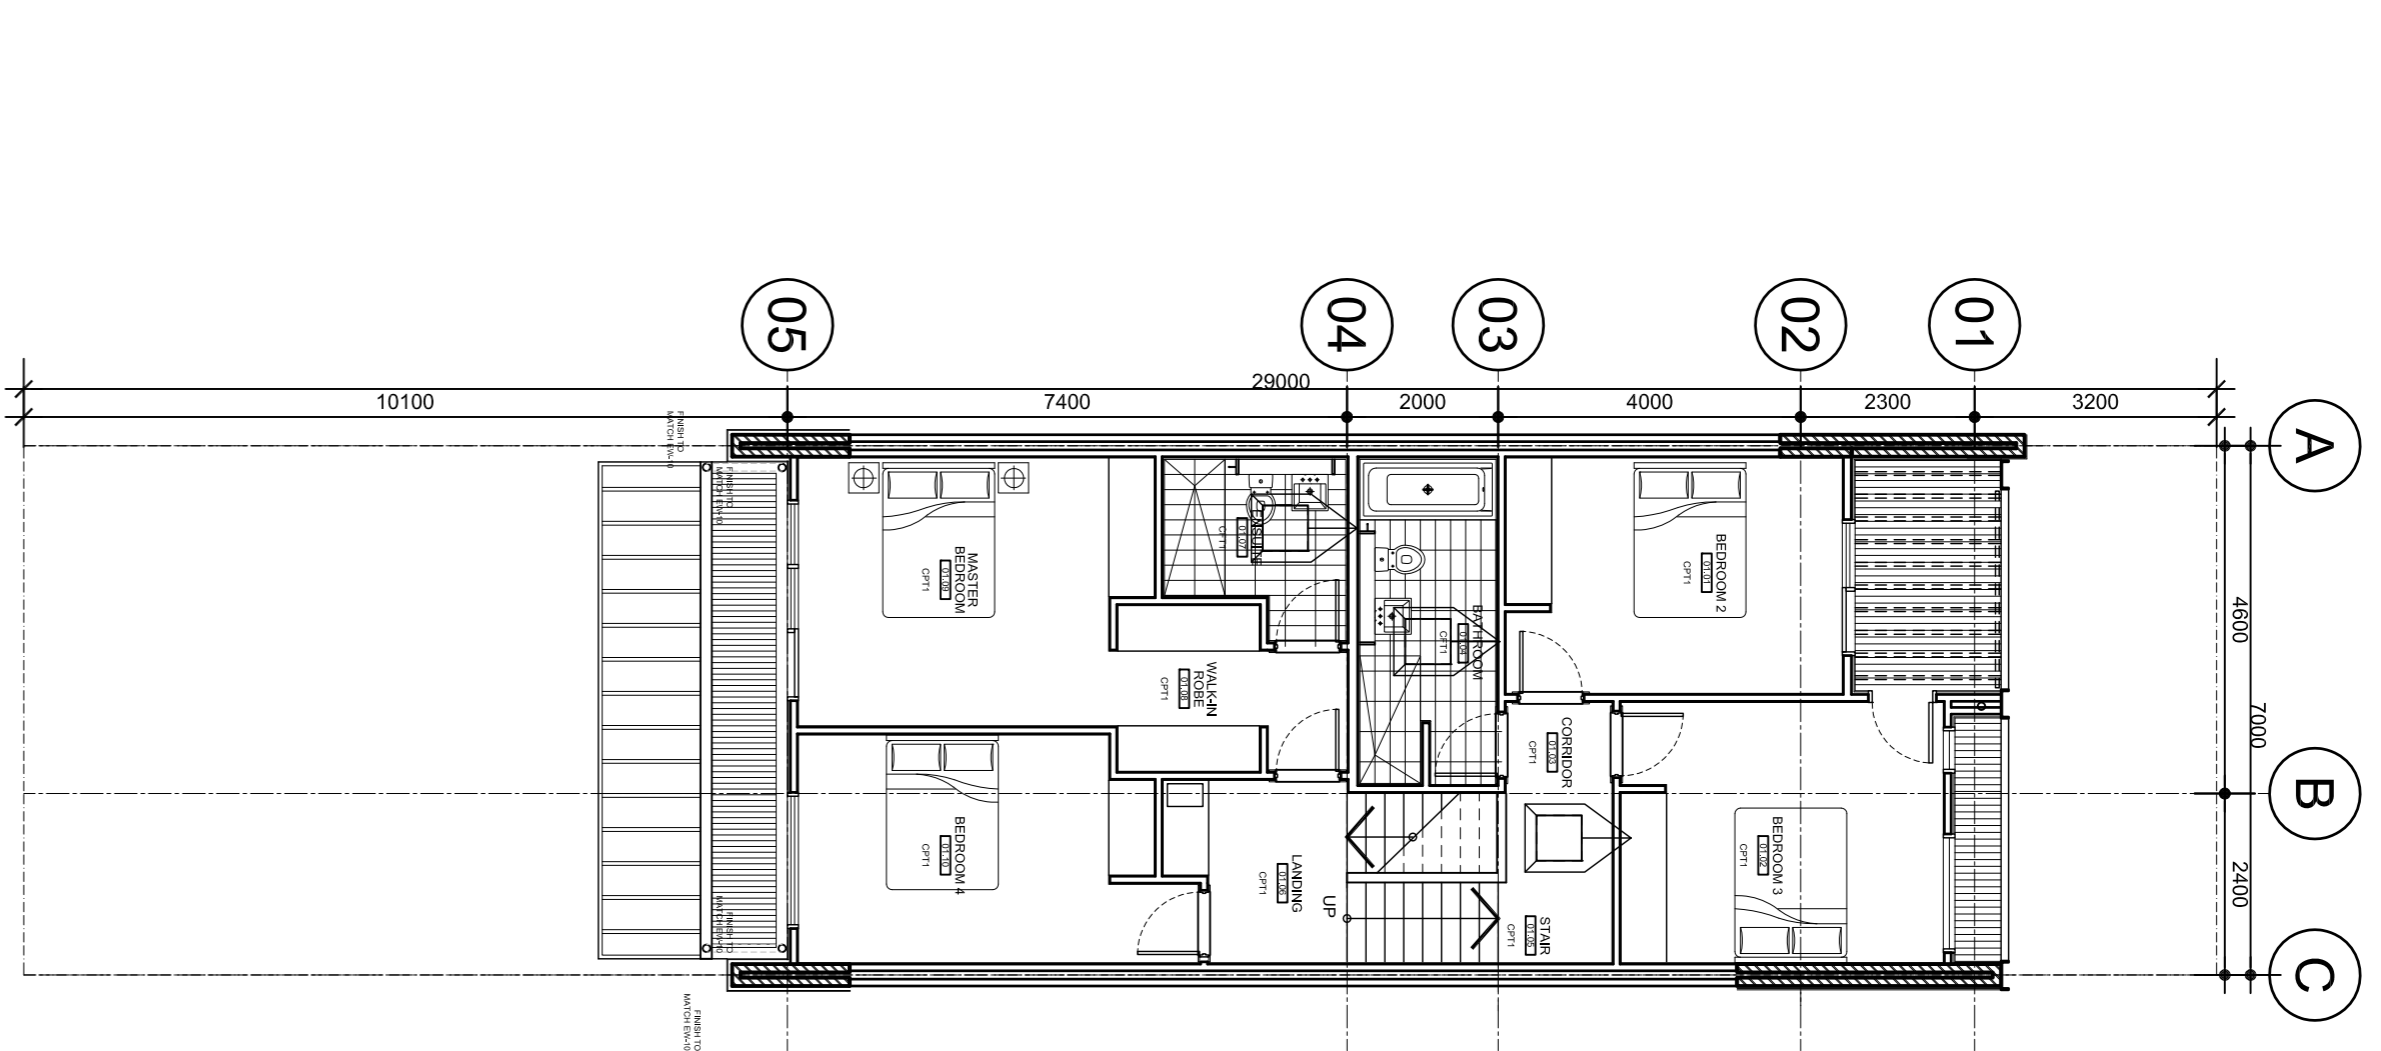


ABBREVIATIONS LEGEND:

WALLS	AGS ALUMINIUM GLAZED SPLITLIGHT	BAU1 BALUSTRADE - TYPE 1	GENERAL	MR JAMBOR	FLOORS
BRP BRICKWORK FACE	BAU2 STEEL PLATE BALUSTRA	EF EXHAUST FAN	EP RAMWATER OUTLET	DP DOWNPIPE - COLOURBOND	CFS CONCRETE FINISHED-AS-LAID
BRK BRICK	BAU3 BALUSTRADE - TYPE 2	USR UNIFORM ROOF	ACU AIRCONDITIONING CONDENSOR UNIT	EDP EXPANSION JOINT	STF STEEL FLOOR
CBP CONCRETE BLOCK WORK - PAINT FINISH	BAU4 BALUSTRADE - TYPE 3	FINISH FINISH	ELR ELECTRICAL DISTRIBUTION BOARD	GGP GASKET JOINT - TILL TYP	CFT1 CERAMIC FLOOR TILES
CG CONCRETE BLOCKWORK - CERAMIC WALL TILES	CBT CERAMIC WALL TILES	F01 FIBRE GEMENT CLADDING - VERTICAL - SCOVON-STRIA	GRS GAS REGULATOR SET	PPC PARALLEL FLANGED CHANNEL	CFT2 CARPET
CWTT CERAMIC WALL TILES	MCC METAL INFL PANEL	F02 FIBRE GEMENT CLADDING - VERTICAL - SCOVON-STRIA	OM GAS METER	SXT TIMBER SPLITTING 100mm HIGH	
MFB METAL FINISH BLADE	MFB METAL FINISH BLADE	F03 FIBRE GEMENT CLADDING - VERTICAL - SCOVON-STRIA	HW HOT WATER UNIT		
MFSV METAL SCREEN - FIXED HORIZONTAL	MFSV METAL SCREEN - FIXED HORIZONTAL	F04 FIBRE GEMENT CLADDING - VERTICAL - SCOVON-STRIA	LB LETTER BOX		
MFSV METAL SCREEN - FIXED VERTICAL	MFSV METAL SCREEN - FIXED VERTICAL	F05 FIBRE GEMENT CLADDING - VERTICAL - SCOVON-STRIA	OP OVERFLOW		
MOSH METAL SCREEN - OPERABLE HORIZONTAL	MOSH METAL SCREEN - OPERABLE HORIZONTAL	F06 FIBRE GEMENT CLADDING - VERTICAL - SCOVON-STRIA	SS STRAINERS STEEL		
MOT MOUNTING ORIENT	MOT MOUNTING ORIENT	F07 FIBRE GEMENT CLADDING - VERTICAL - SCOVON-STRIA	SSL STRUCTURAL SLAB LEVEL		
MOT MOUNTING ORIENT	MOT MOUNTING ORIENT	F08 FIBRE GEMENT CLADDING - VERTICAL - SCOVON-STRIA	SSL STRUCTURAL SLAB LEVEL		
MOT MOUNTING ORIENT	MOT MOUNTING ORIENT	F09 FIBRE GEMENT CLADDING - VERTICAL - SCOVON-STRIA	WM WATER METER		
MOT MOUNTING ORIENT	MOT MOUNTING ORIENT	F10 FIBRE GEMENT CLADDING - VERTICAL - SCOVON-STRIA	WPM WATERPROOF MEMBRANE		
MOT MOUNTING ORIENT	MOT MOUNTING ORIENT	F11 FIBRE GEMENT CLADDING - VERTICAL - SCOVON-STRIA	WPM WATERPROOF MEMBRANE		
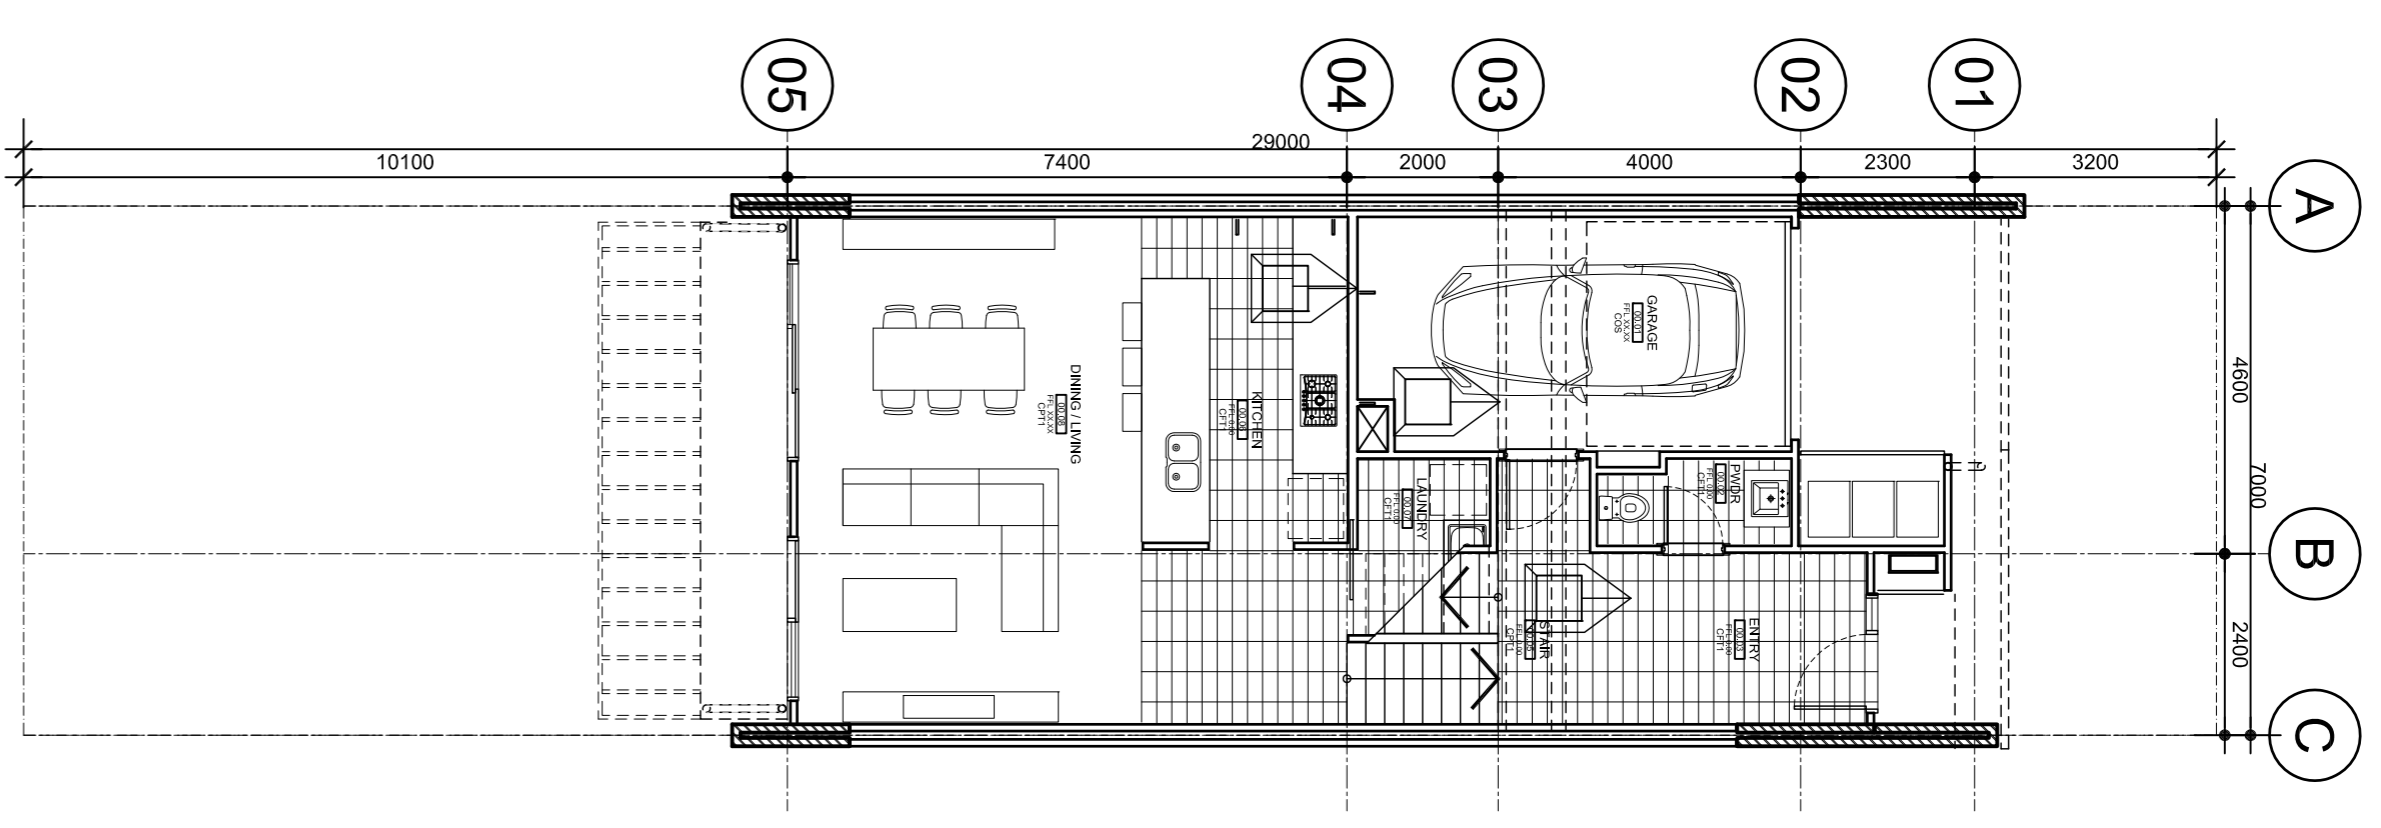

Rev	Description	By	Date
A	DRAFT ISSUE FOR PA EXHIBITION	RB	21-03-11
B	ISSUE FOR PA EXHIBITION	RB	07-04-11
01	PREFERRED PROJECT	RB	12-12-11
<p>© COPYRIGHT COX ARCHITECTURE PTY LTD 2011. ALL RIGHTS RESERVED. THE CONTENTS OF THIS DRAWING ARE THE PROPERTY OF COX ARCHITECTURE PTY LTD. NO PART OF THIS DRAWING IS TO BE REPRODUCED OR TRANSMITTED IN ANY FORM OR BY ANY MEANS, ELECTRONIC OR MECHANICAL, WITHOUT THE WRITTEN PERMISSION OF COX ARCHITECTURE PTY LTD. CONSULTANTS AND MEMBERSHIP OF COX ARCHITECTURE PTY LTD.</p>			
Consultants		Project Manager	
Heritage Consultant		FRASERS PROPERTY	
Acoustic		JBA PLANNING	
Environmental		MAG CONSULTING	
Traffic Consultant		MENEMADI ENGINEERING	
Civil		COX PARTNERSHIP	
Access Consultant		KORRIS SCOPING	
Building Services		WT PARTNERSHIP	
Landscape		ENVIRONMENTAL PARTNERSHIP	
Landscape		Landscape	
<p>Cox Richardson</p> <p>Level 2, 201 Clarence Street, Sydney 2000 Australia Tel: 61 2 9292 9292 Email: sydney@cox.com.au</p>			
<p>FRASERS PUTNEY</p>			
Drawing Title			
HOUSING TYPE 3A - SPLIT LEVEL			
Drawing Number		Revision	
A-P-A-FP-H3A		01	
Issued for		Scale	
PA		1:100@A1	
Date		North	
2011-12-12		North	
Drawn		Date	
RB		2011-12-12	
Cox Architecture Pty Ltd ACN 002 535 891		North	