
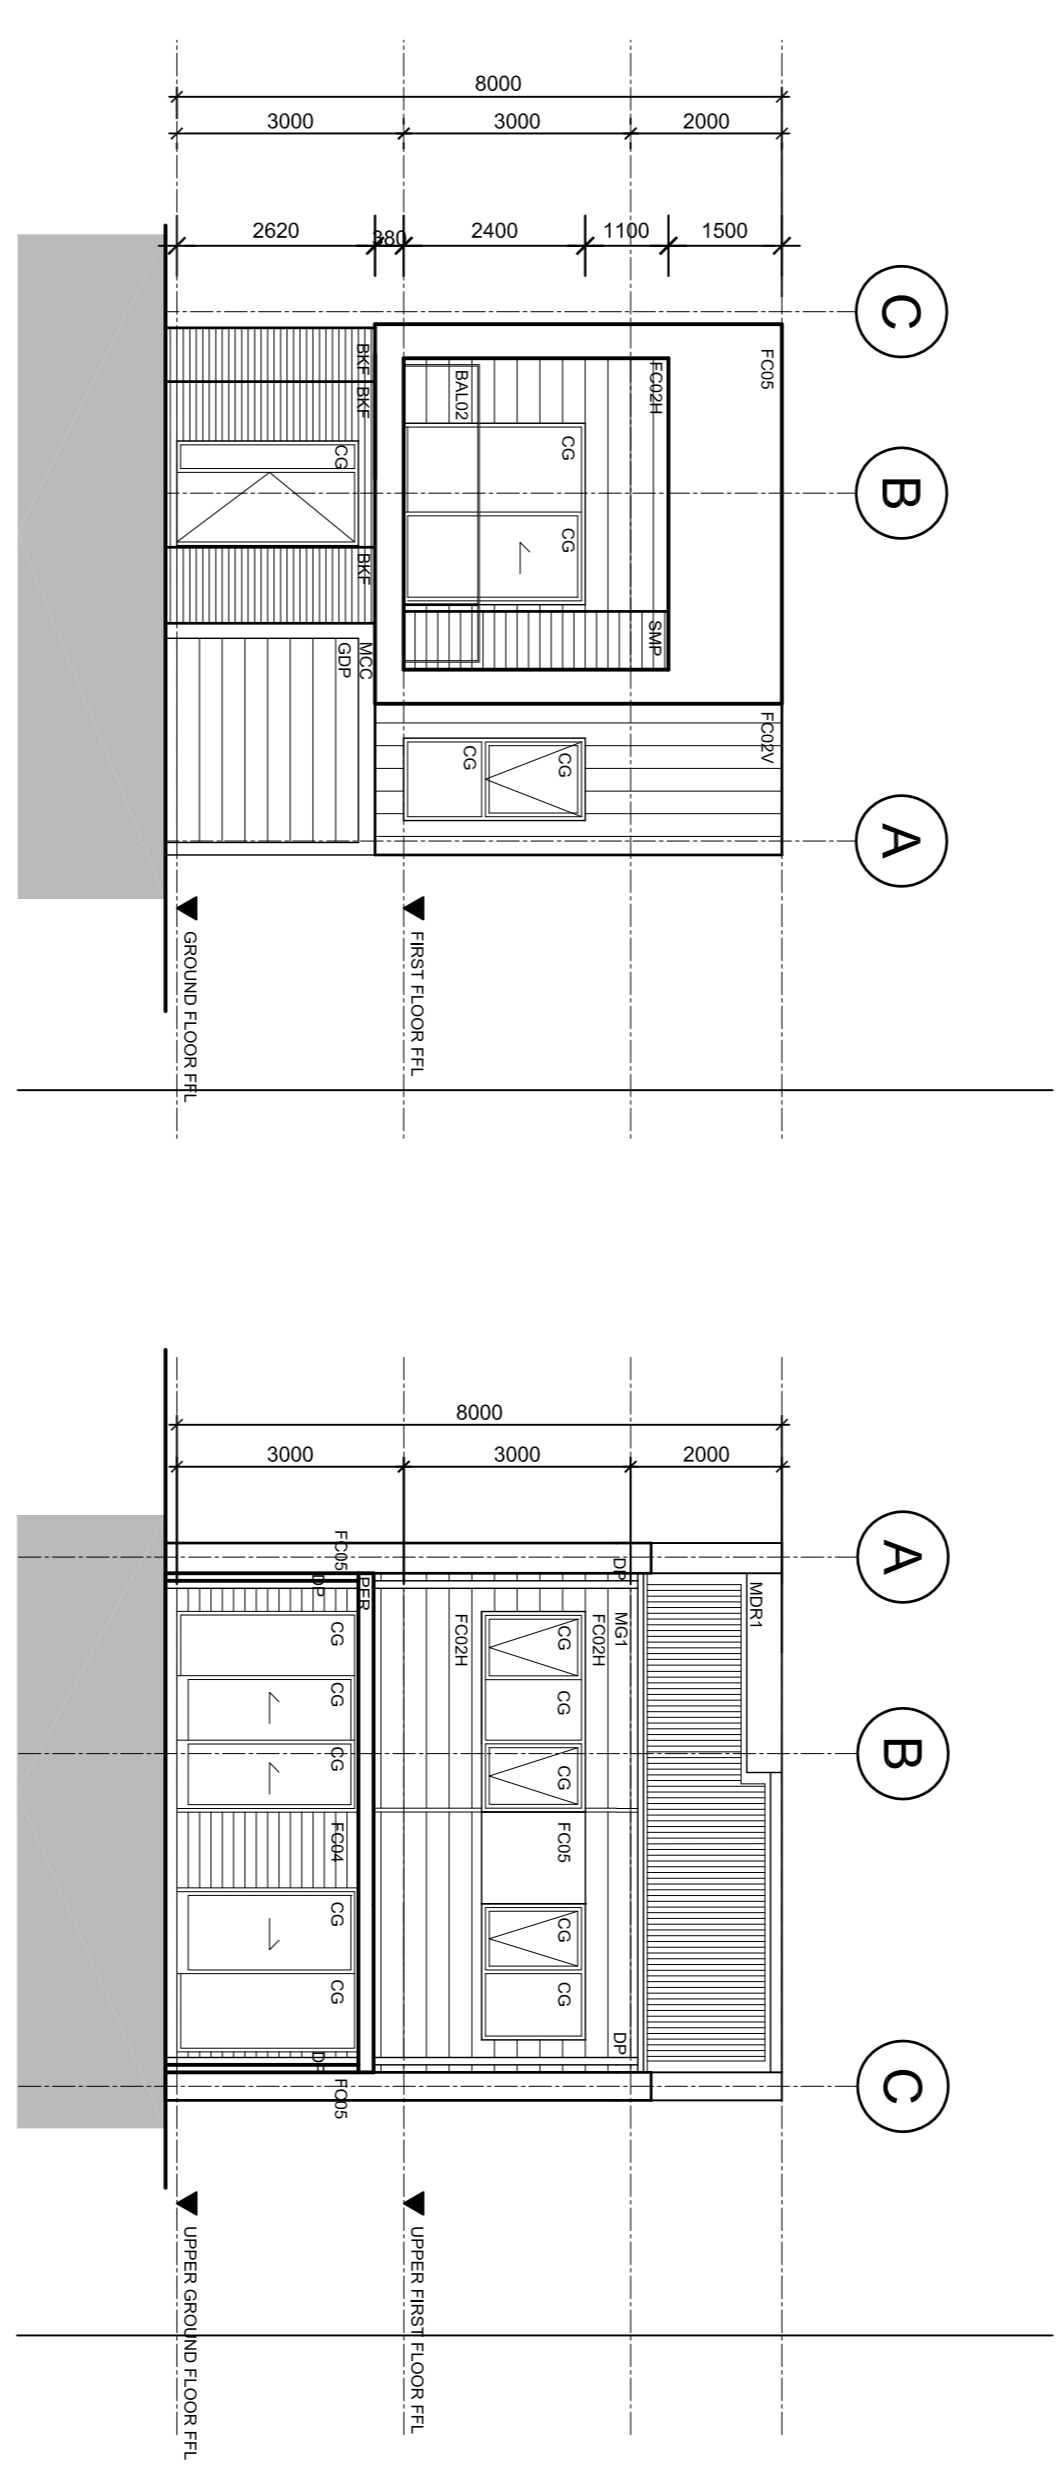
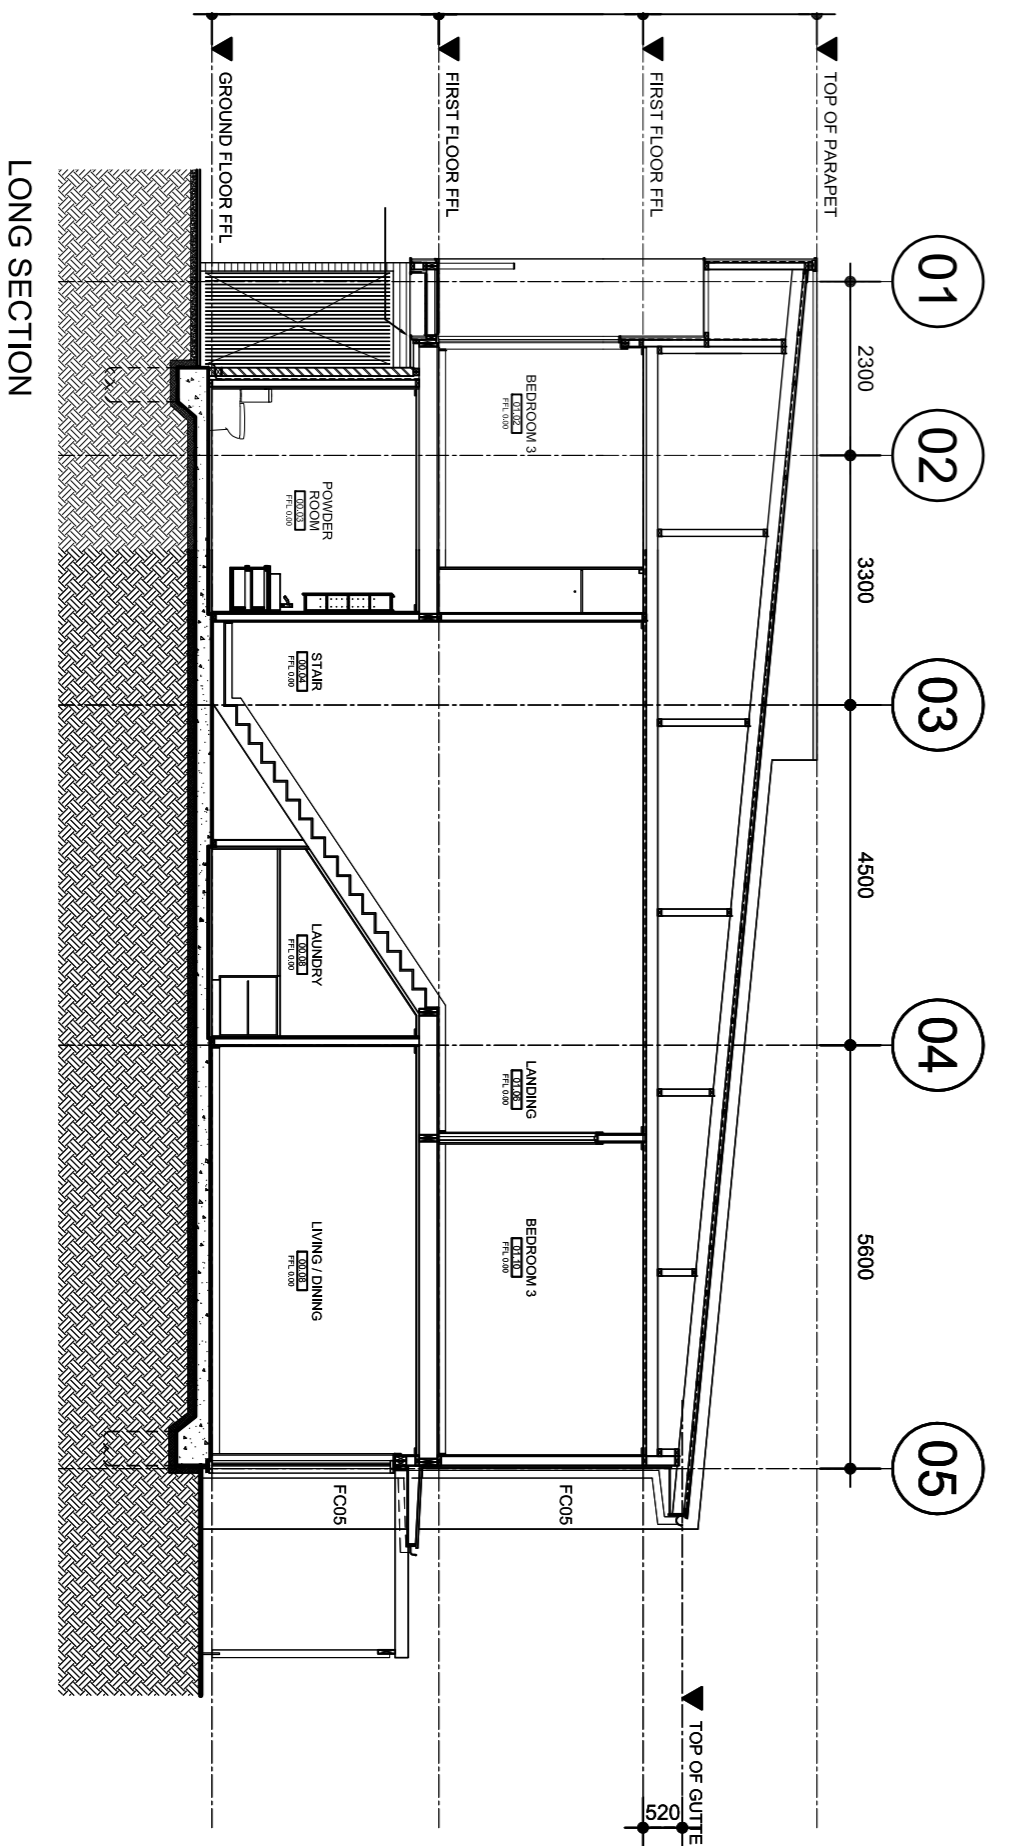


ABBREVIATIONS LEGEND:

WALLS	AGS :ALUMINIUM GLAZED SPLITLIGHT	BAU1 : BALUSTRADE - TYPE 1	GENERAL	MR : MIRROR	FLOORS
AGF : BRICKWORK FACE	BAU2 : STEEL PLATE BALUSTRADE	EF : EXHAUST FAN	RWO : RAINWATER OUTLET	MR : MIRROR	CFS : CONCRETE FINISHED-SLAB
BRF : BRICKWORK BENDER AND	BAU3 : BALUSTRADE - TYPE 2	USR : AIRCONDITIONING CONDENSER UNIT	ACU : AIRCONDITIONING CONDENSER UNIT	DP : DOWNPIPE-COLORBOND	CFT1 : CERAMIC FLOOR TILES
CCP : CONCRETE BLOCK WORK - PAINT FINISH FRAMED CLEAR GLAZING	BAU4 : BALUSTRADE - TYPE 3	CL : CLOTHES LINE	CL : CLOTHES LINE	GGP : GARAGE DOOR JILTIP	CP1 : CARPET
CW/TI : CERAMIC WALL TILES	FINISH	GRS : GAS REGULATOR SET	GRS : GAS REGULATOR SET	PPC : PROFILED FLANGED CHANNEL PAINTED	CP2 : CARPET
MCC : METAL INFILL PANEL	FC01 : FIBRE CEMENT CLADDING	OWD : OVERHEAD	OWD : OVERHEAD		
MFB : METAL FINED BLADE	FC02 : FIBRE CEMENT CLADDING WIRE RECESS - VERTICAL - SCOTLANDIA	HWT : HOT WATER UNIT	HWT : HOT WATER UNIT		
MFSH : METAL SCREEN - FIXED HORIZONTAL	FC03 : FIBRE CEMENT CLADDING WIRE RECESS - HORIZONTAL - SCOTLANDIA	LB : LETTER BOX	LB : LETTER BOX		
MFSV : METAL SCREEN - FIXED VERTICAL	FC04 : FIBRE CEMENT CLADDING EXPRESSED JOINT - SCOTLANDIA	SS : STAINLESS STEEL	SS : STAINLESS STEEL		
MFSH : METAL SCREEN - OPENABLE HORIZONTAL	FC05 : FIBRE CEMENT CLADDING RENOURED	SLL : STRUCTURAL SLAB LEVEL	SLL : STRUCTURAL SLAB LEVEL		
MFG : METAL GLAZING	FC06 : FIBRE CEMENT CLADDING RENOURED	WAM : WATERMETER	WAM : WATERMETER		
MWH : METAL WINDOW HANDLE		WPM : WATERMETER	WPM : WATERMETER		

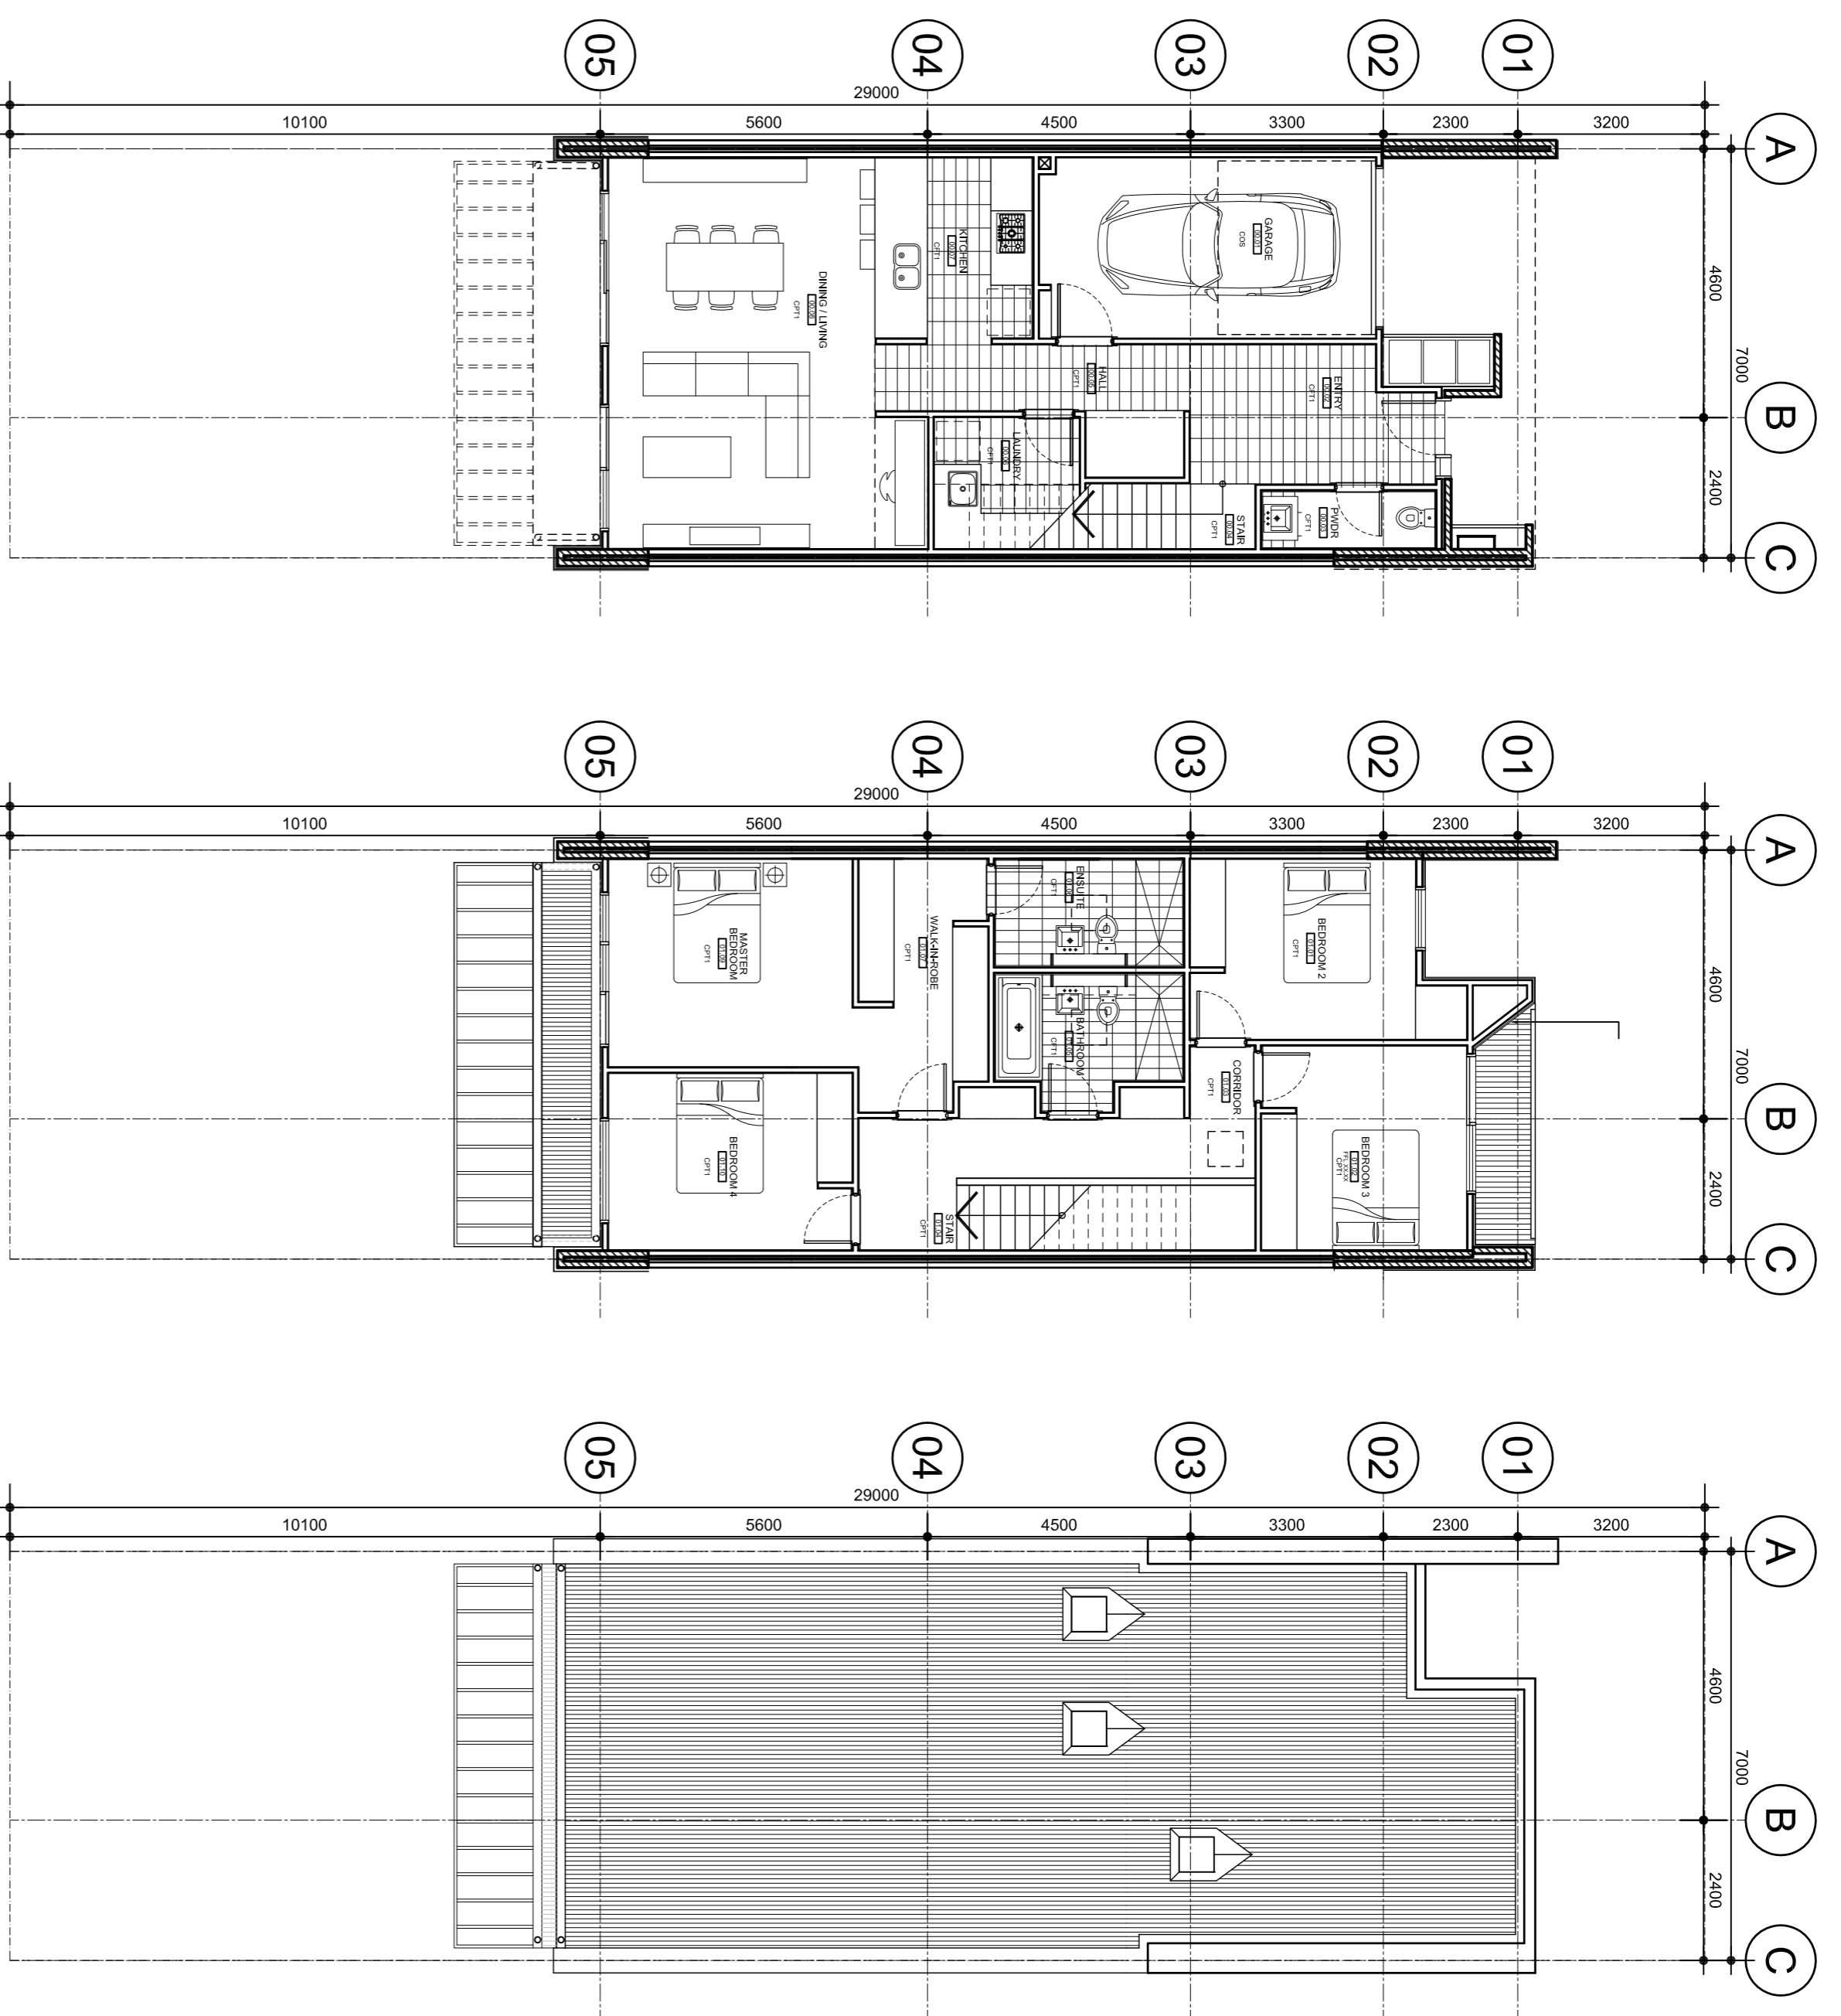

Rev	Description	By	Date	Rev	Description	By	Date
01	PREFERRED PROJECT	RB	12-12-11				
© COPYRIGHT COX ARCHITECTURE PTY LTD 2010. ALL RIGHTS RESERVED. THE CONTENTS OF THIS DOCUMENT ARE THE PROPERTY OF COX ARCHITECTURE PTY LTD. NO PARTS MAY BE REPRODUCED OR TRANSMITTED IN ANY FORM OR BY ANY MEANS, ELECTRONIC OR MECHANICAL, WITHOUT PERMISSION IN WRITING FROM COX ARCHITECTURE PTY LTD.							

Consultants	
Project Manager	FRASERS PROPERTY
BCA Consultant	JBA PLANNING
Planning Consultant	MAG CONSULTING
Structural	MENHARDT ENGINEERING
Building Services	ENVIRONMENTAL PARTNERSHIP
Landscape	Limit Surveyor

Cox Richardson
 Level 2, 201 Clarence Street, Sydney 2000 Australia
 Tel: 61 2 9292 9292
 Email: sydney@cox.com.au

FRASERS PUTNEY

Drawing Title	
HOUSING TYPE 5D	
Drawing Number	01
Issued for	Scale
PA	1:100@A1
Date	North
2011-12-12	
Drawn	
RB	

